


Contact- 09900262236, 09742447557, L- 080-49587557  
 H/Off- #531, 20th Cross 1st Block, Vishwapriya Nagar, Begur, Bengaluru- 560 114.  
 E- mail- che\_kanasu@yahoo.co.in, kamalaarcs@gmail.com, www.kamalaarcs.com

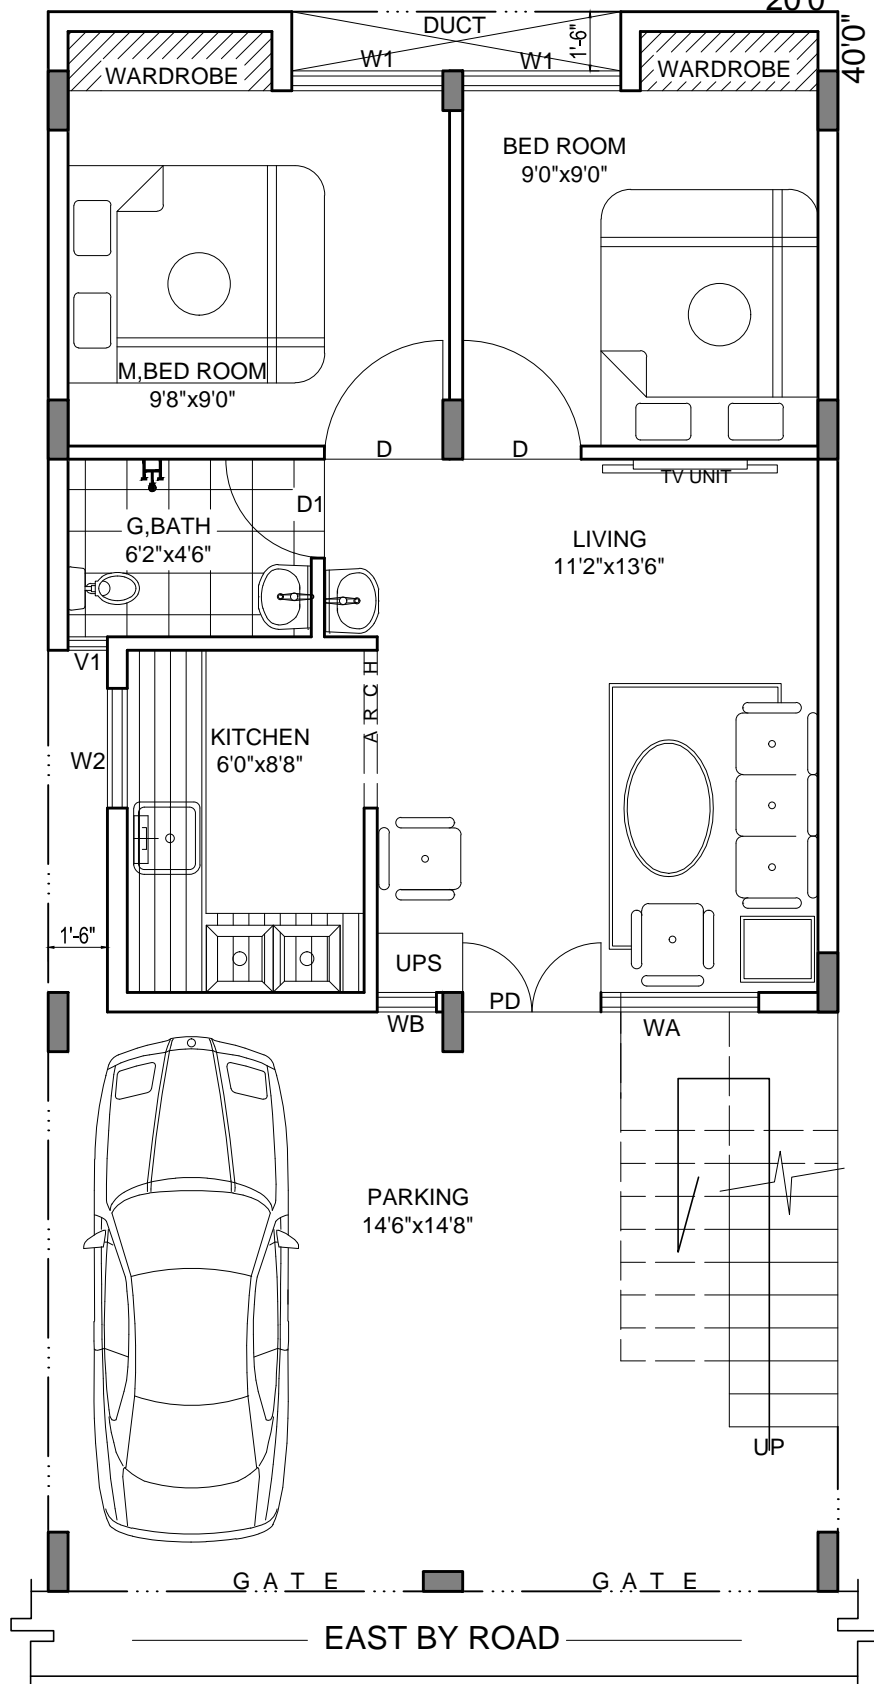

DWG NO:-NOV1	ENGINEER	NORTH ▲	GROUND FLOOR PLAN	PROPOSED RESIDENCE FOR MR.AGHIL AT BENGALORE.
DATE:-02-12-2019	N. CHETHAN	▲	TITLE FURNITURE DETAILS	