


25 FT ROAD

45' - 10"

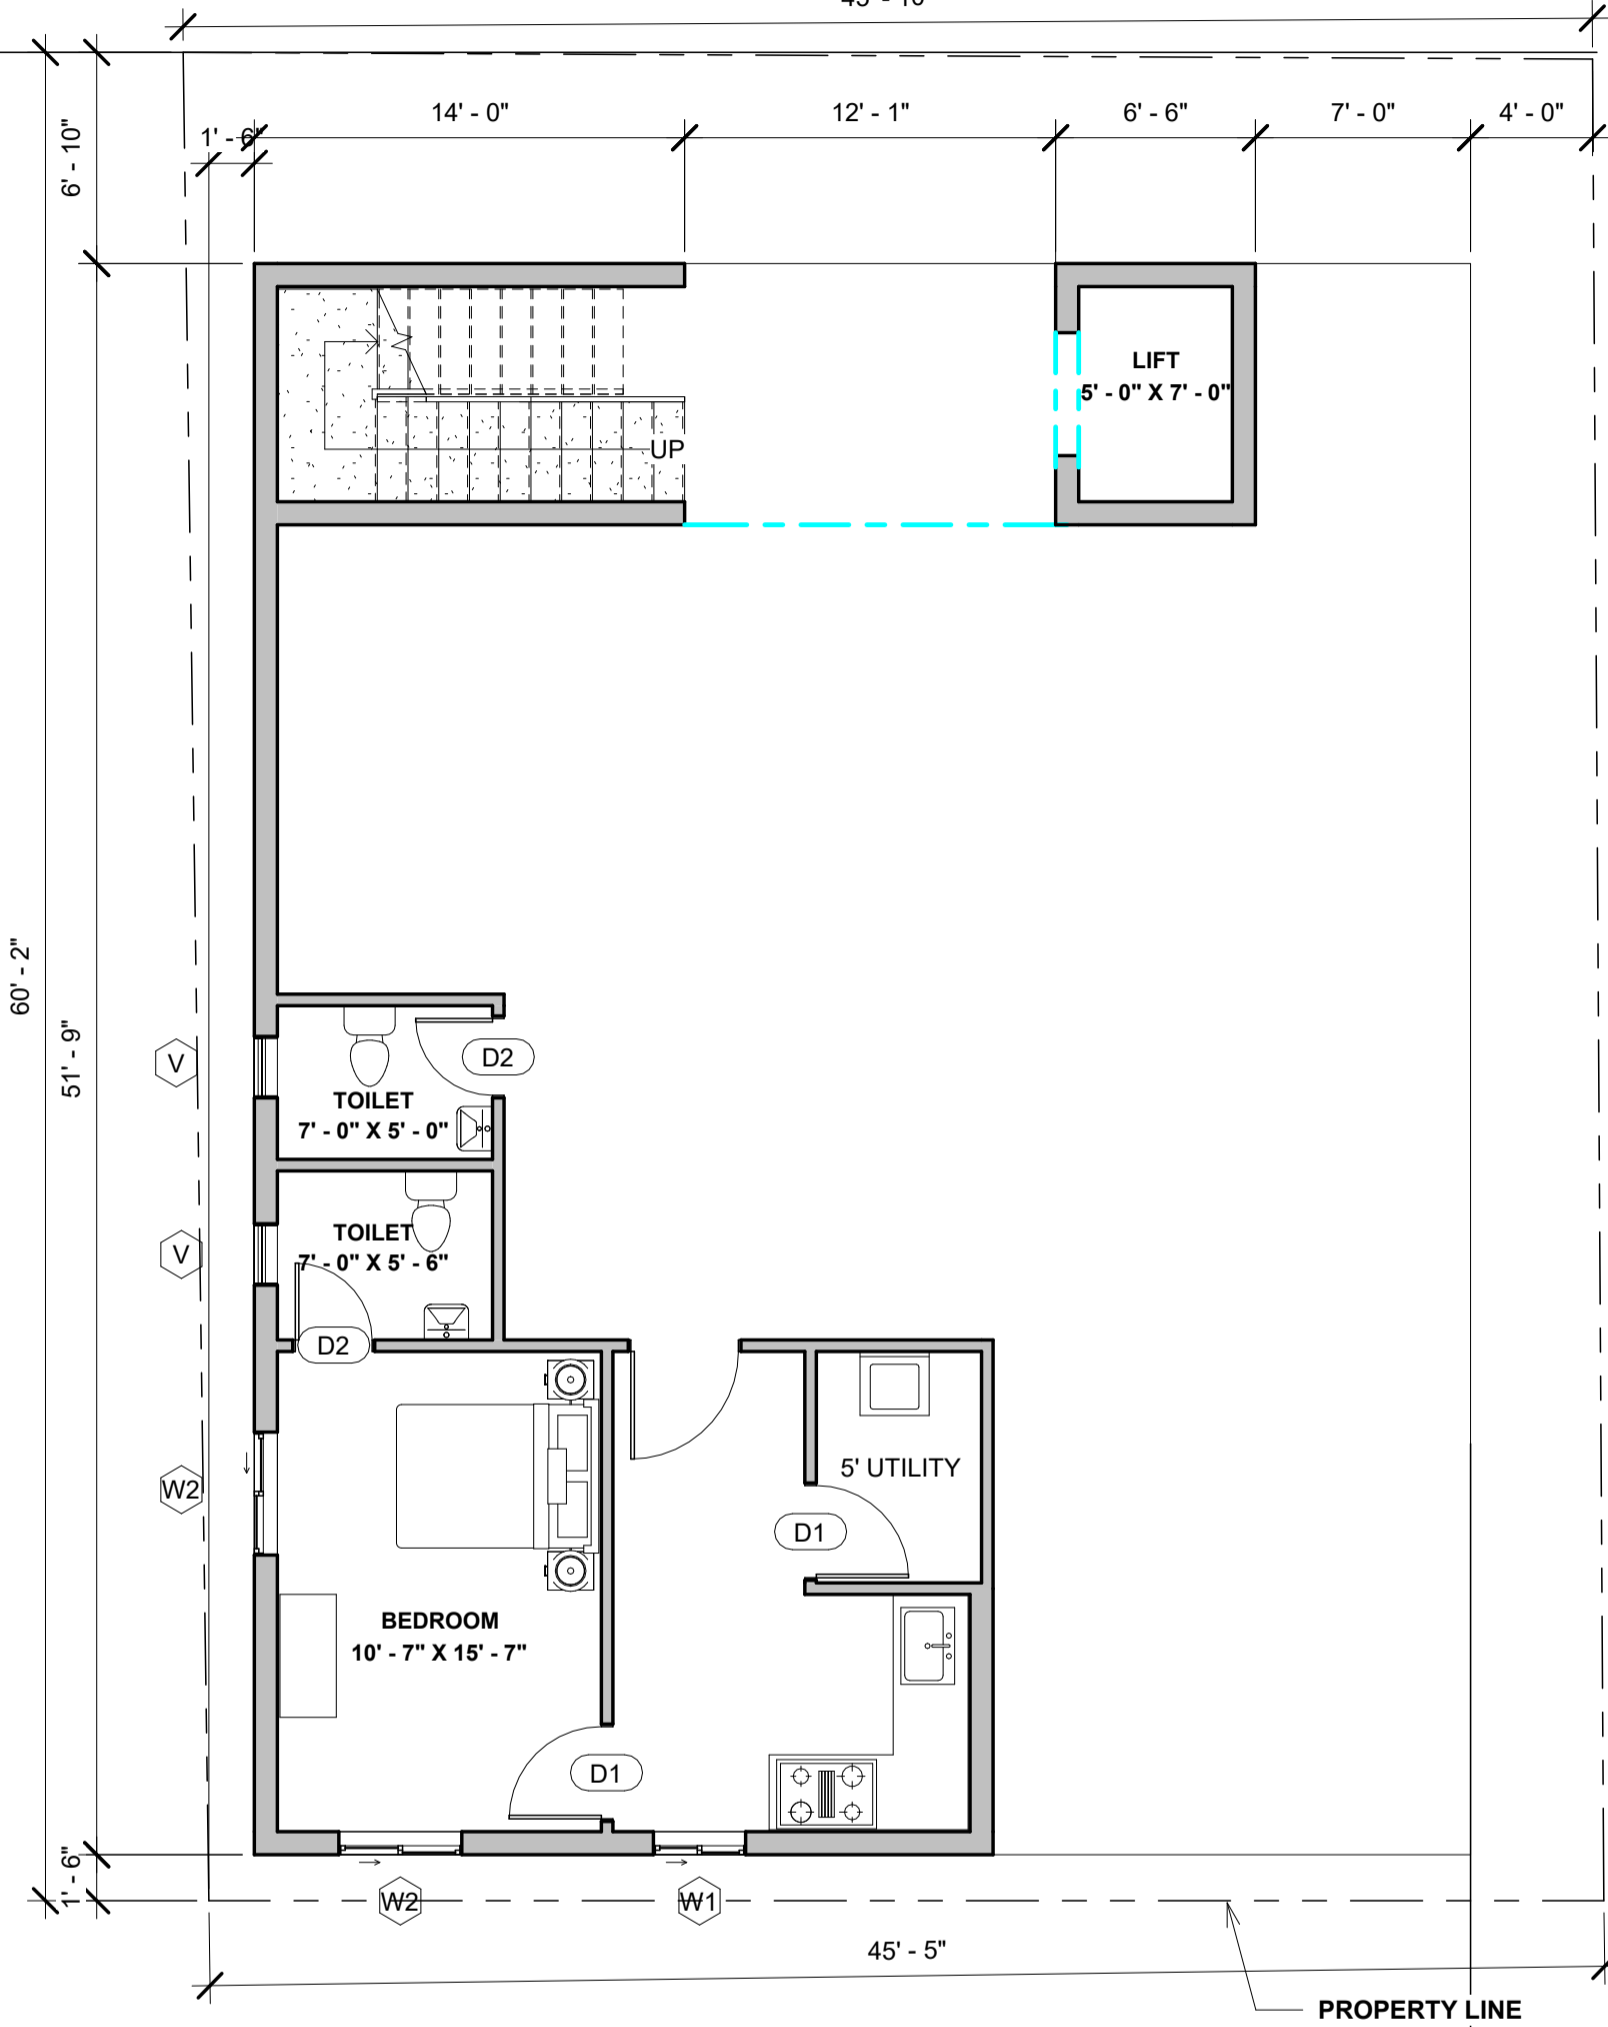

NOTES:

- Opening schedule may change according to the structural design.
- The layout of columns and beams may change according to the structural design.
- Number of steps may change according to the plinth and parking height desired.
- Thickness of walls is only proposed. It may have to change based on the structural design to avoid column/beam projections.
- The Contractor and the Consultant shall bear no responsibility whatsoever where any drawings provided by it/them in relation to the project / Said Works, does not comply with any applicable laws including the bye-laws of the building/society where such project is situated. Further, it is clarified that it shall be the responsibility of the Owner to ensure any and all compliance of the drawings provided by the Contractor/Consultant.

REV.

ITERATION - R3

AREA STATEMENT

LEGENDS

ARCHITECT

AR.V.ROHIT

AREAS	
Name	Area
GROUND FLOOR LEVEL	
LIFT	55 ft ²
STAIRCASE	119 ft ²
GROUND FLOOR AREA	494 ft ²
PARKING	1380 ft ²

Door Schedule		
Mark	Width	Height
GROUND FLOOR LEVEL		
D1	3' - 0"	7' - 0"
D2	2' - 6"	7' - 0"
MD	3' - 6"	7' - 0"

Window Schedule		
Mark	Width	Height
GROUND FLOOR LEVEL		
V	2' - 0"	2' - 0"
W1	3' - 0"	4' - 0"
W2	4' - 0"	4' - 0"

Brick & Bolt

Hive Space, Ground Floor,
Ramalayam rd,
Laxmi Cyber city,
Kondapur,
Hyderabad, Telangana 500084


Project
Mr.Satish Katta

CRN
132228

Drg. No.
A101

Date
08/27/22

NORTH

 

Drawing Title
GROUND FLOOR PLAN

Scale
1 : 75