


ROAD

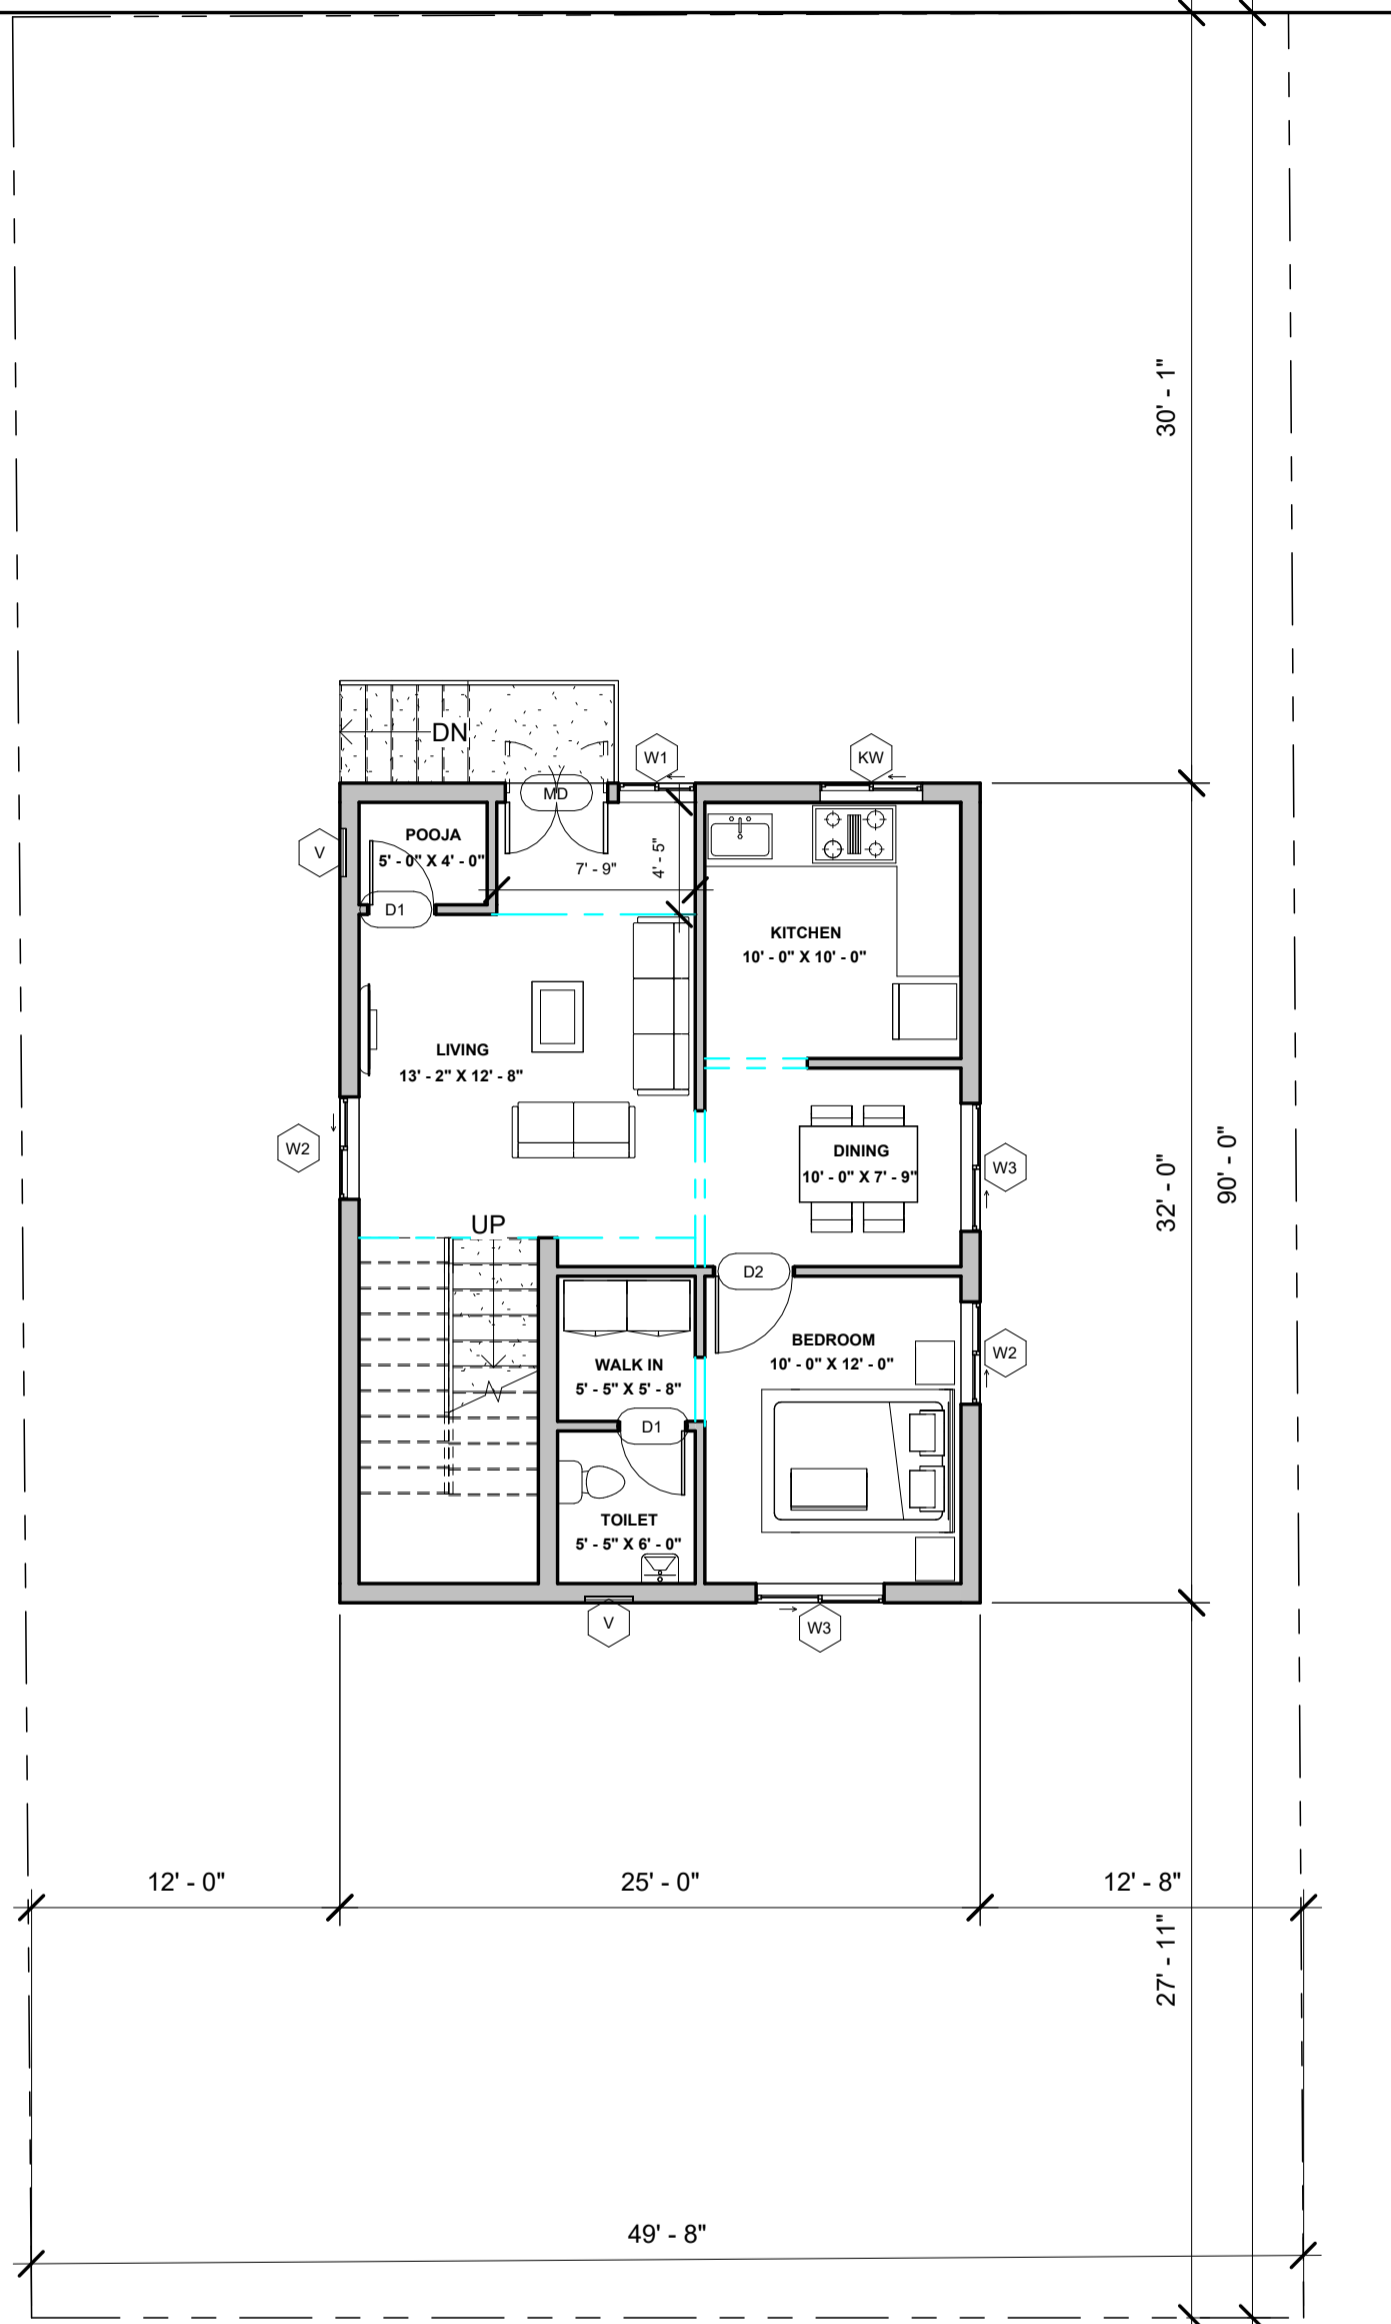

NOTES:

- Opening schedule may change according to the structural design.
- The layout of columns and beams may change according to the structural design.
- Number of steps may change according to the plinth and parking height desired.
- Thickness of walls is only proposed. It may have to change based on the structural design to avoid column/beam projections.
- The Contractor and the Consultant shall bear no responsibility whatsoever where any drawings provided by it/them in relation to the project / Said Works, does not comply with any applicable laws including the bye-laws of the building/society where such project is situated. Further, it is clarified that it shall be the responsibility of the Owner to ensure any and all compliance of the drawings provided by the Contractor/Consultant.

REV.

CONCEPT - R0

AREA STATEMENT

Area Schedule	
Name	Area
ROAD LEVEL	
SITE	4472 ft ²
GROUND FLOOR LEVEL	
Area	800 ft ²

LEGENDS

ARCHITECT

AR.V.ROHIT

Door Schedule		
Mark	Width	Height
GROUND FLOOR LEVEL		
D1	2' - 6"	7' - 0"
D2	3' - 0"	7' - 0"
MD	4' - 0"	7' - 0"

Window Schedule		
Mark	Width	Height
GROUND FLOOR LEVEL		
V	2' - 0"	2' - 0"
W1	3' - 0"	4' - 0"
KW	4' - 0"	3' - 0"
W2	4' - 0"	4' - 0"
W3	5' - 0"	4' - 0"

Brick & Bolt

Hive Space, Ground Floor,
Ramalayam rd,
Laxmi Cyber city,
Kondapur,
Hyderabad, Telangana 500084

Project

Mr.Seshagiri Rao

CRN
142628

Drg. No.
A101

Date
09/21/2022

Drawing Title
GROUND FLOOR PLAN

Scale
1 : 90

NORTH

