

NOTES:

- Opening schedule may change according to the structural design.
- The layout of columns and beams may change according to the structural design.
- Number of steps may change according to the plinth and parking height desired.
- Thickness of walls is only proposed. It may have to change based on the structural design to avoid column/beam projections.
- The Contractor and the Consultant shall bear no responsibility whatsoever where any drawings provided by it/them in relation to the project / Said Works, does not comply with any applicable laws including the bye-laws of the building/society where such project is situated. Further, it is clarified that it shall be the responsibility of the Owner to ensure any and all compliance of the drawings provided by the Contractor/Consultant.


REV.
CONCEPT - R0

AREA STATEMENT

AREAS	
Name	Area
ROAD LEVEL	
SITE	924 ft ²
PARKING LEVEL	
Area	420 ft ²
GROUND FLOOR LEVEL	
Area	498 ft ²

LEGENDS

ARCHITECT
AR.V.ROHIT

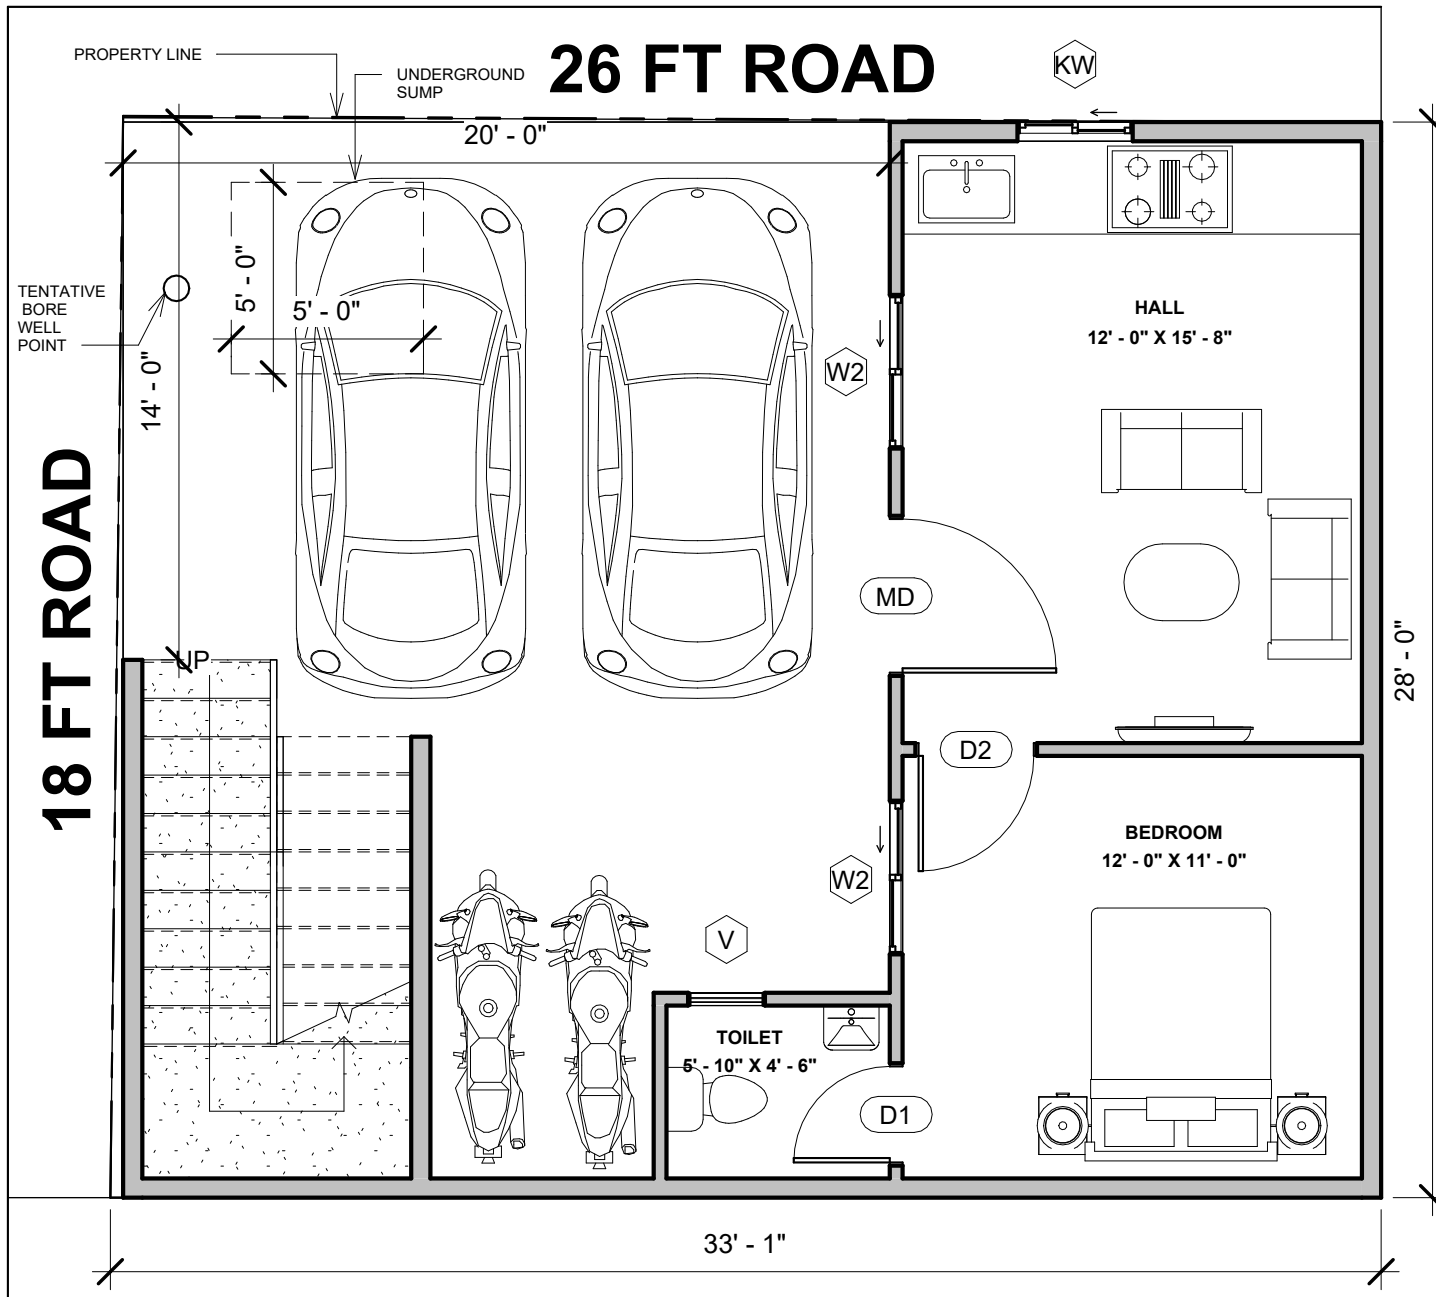

Door Schedule			
Mark	Width	Height	Count
GROUND FLOOR LEVEL			
D1	2' - 6"	7' - 0"	1
D2	3' - 0"	7' - 0"	1
MD	4' - 0"	7' - 0"	1

Window Schedule			
Mark	Width	Height	Count
GROUND FLOOR LEVEL			
KW	3' - 0"	3' - 0"	1
V	2' - 0"	2' - 0"	1
W2	4' - 0"	4' - 0"	2

Brick & Bolt

Hive Space, Ground Floor,
Ramalayam rd,
Laxmi Cyber city,
Kondapur,
Hyderabad, Telangana 500084

Project
Mr.Chidanandam Ale

CRN
158900

Drg. No.
A101

Date
09/15/22

NORTH

Drawing Title
GROUND FLOOR PLAN

Scale
1 : 60

