


33 FT ROAD

0' - 0"

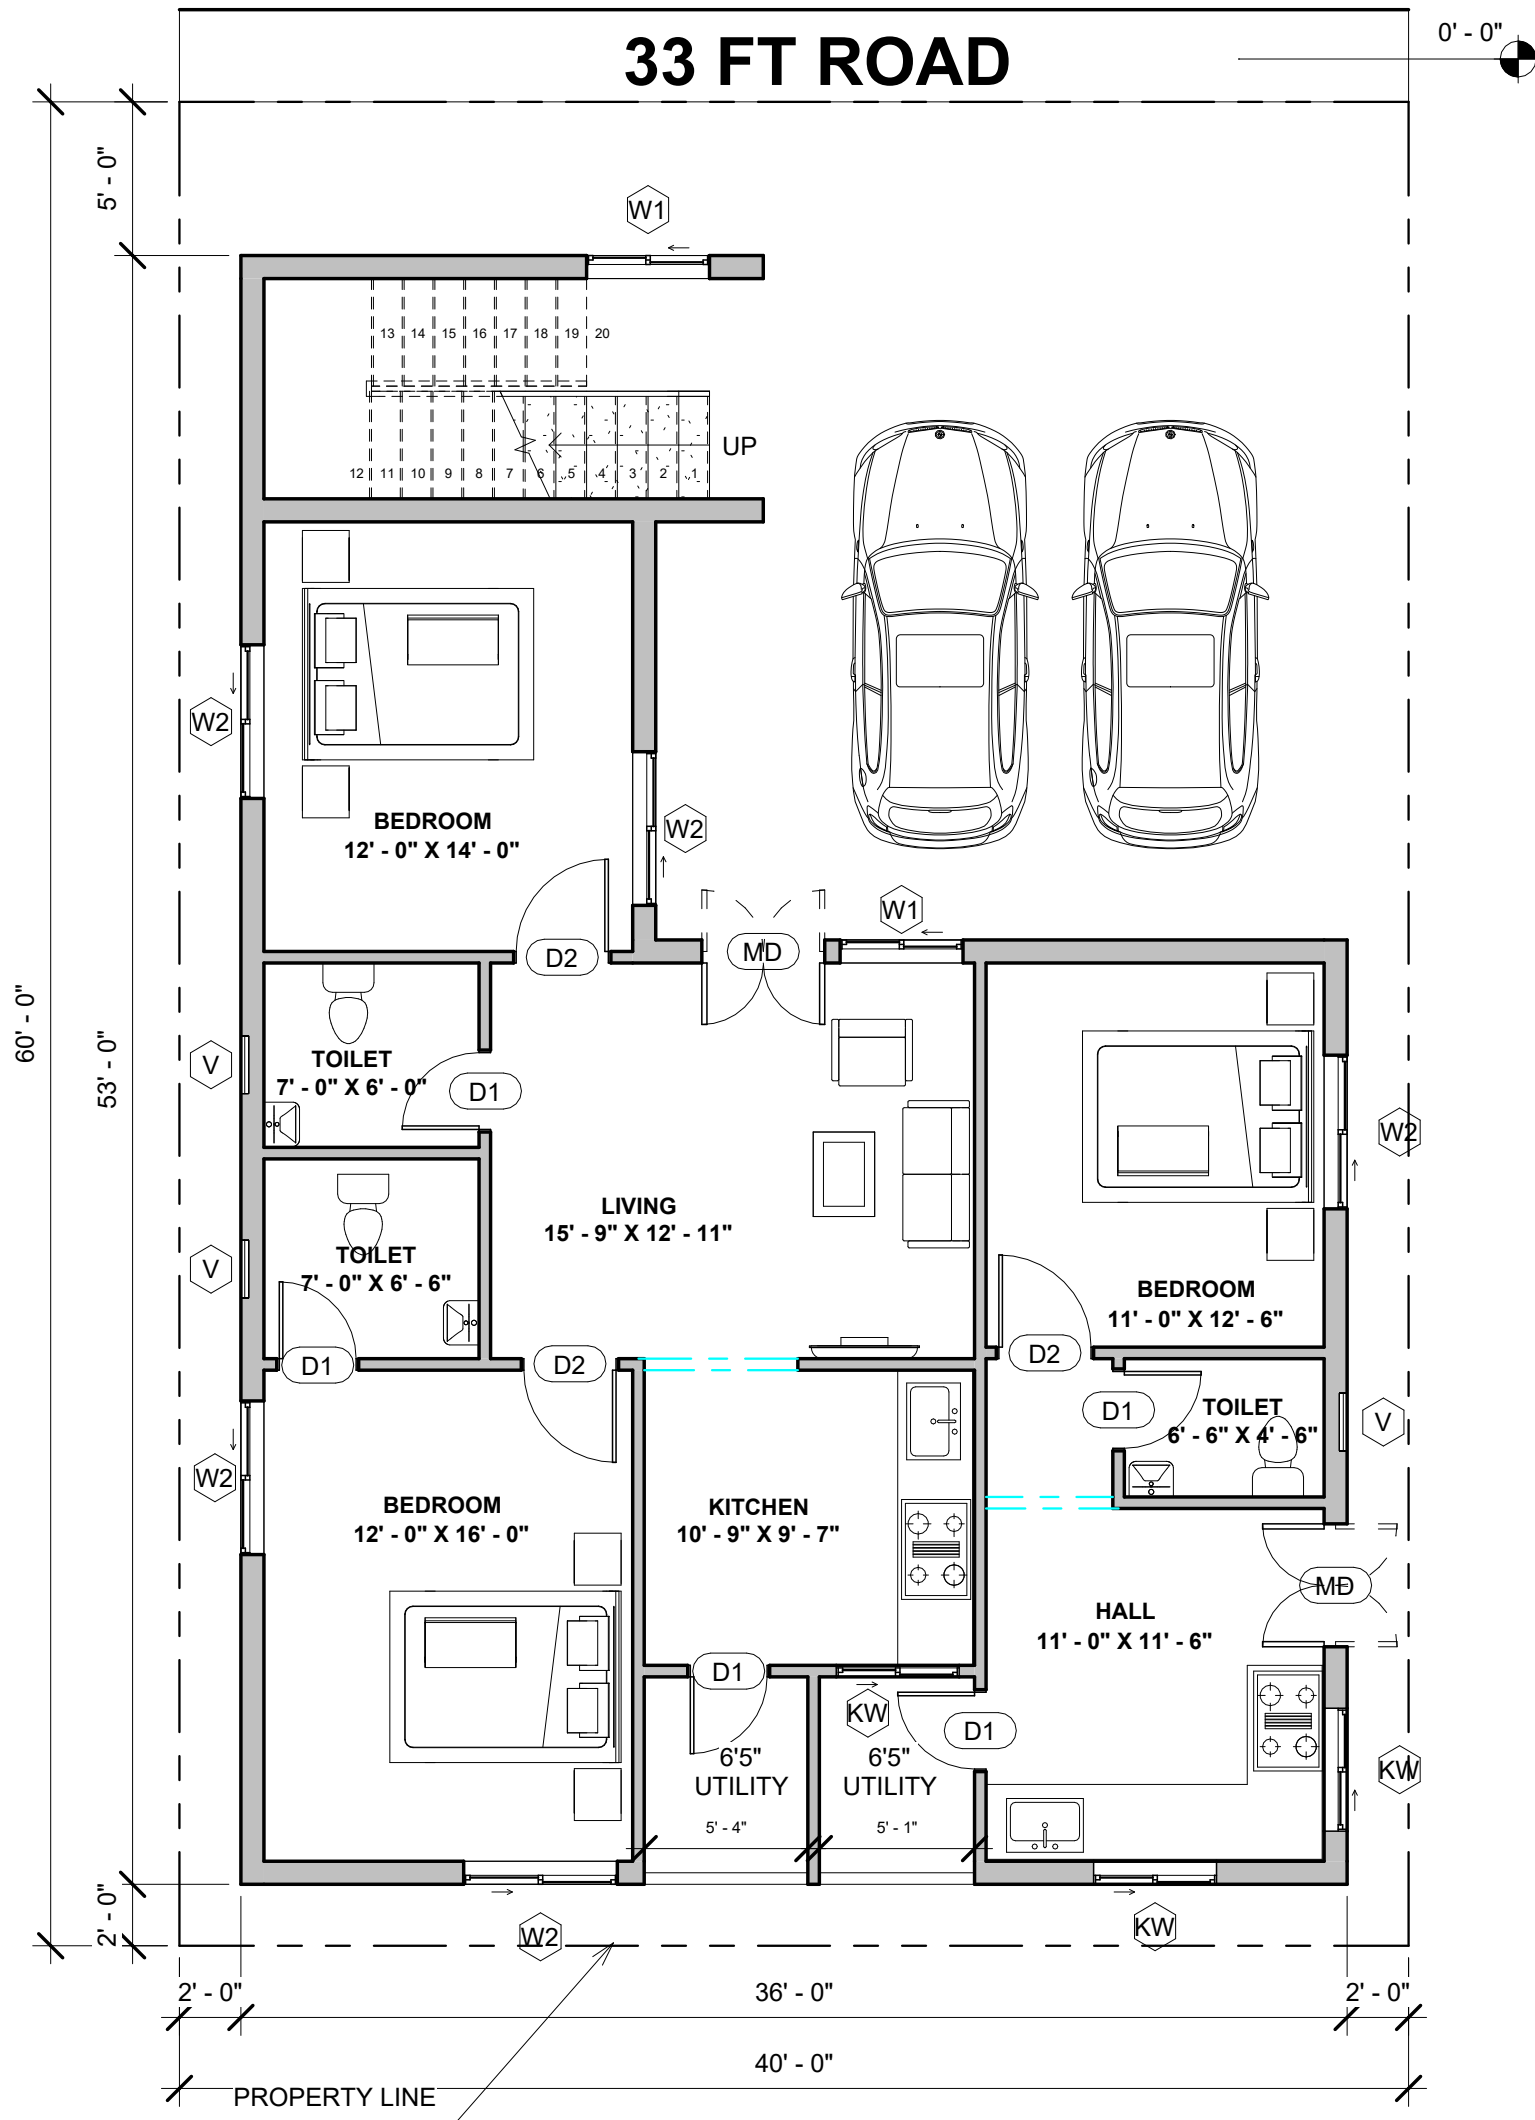

NOTES:

- Opening schedule may change according to the structural design.
- The layout of columns and beams may change according to the structural design.
- Number of steps may change according to the plinth and parking height desired.
- Thickness of walls is only proposed. It may have to change based on the structural design to avoid column/beam projections.
- The Contractor and the Consultant shall bear no responsibility whatsoever where any drawings provided by it/them in relation to the project / Said Works, does not comply with any applicable laws including the bye-laws of the building/society where such project is situated. Further, it is clarified that it shall be the responsibility of the Owner to ensure any and all compliance of the drawings provided by the Contractor/Consultant.

REV.
ITERATION - R1

AREA STATEMENT

Area Schedule	
Name	Area
ROAD LEVEL	
SITE	2400 ft ²
	2400 ft ²
PARKING LEVEL	
Area	471 ft ²
	471 ft ²
GROUND FLOOR LEVEL	
UTILITY	34 ft ²
UTILITY	36 ft ²
Area	1367 ft ²
	1437 ft ²

LEGENDS

ARCHITECT
AR.V.ROHIT

Door Schedule		
Mark	Width	Height
GROUND FLOOR LEVEL		
D1	2' - 6"	7' - 0"
D2	3' - 0"	7' - 0"
MD	4' - 0"	7' - 0"

Window Schedule				
Mark	Width	Height	Area	Count
GROUND FLOOR LEVEL				
V	2' - 0"	2' - 0"	12 ft ²	3
KW	4' - 0"	3' - 0"	36 ft ²	3
W1	4' - 0"	4' - 0"	32 ft ²	2
W2	5' - 0"	4' - 0"	100 ft ²	5
			180 ft ²	13

NOTE :

- FLOOR HIEGHT INCREASE IN THE FIRST FLOOR TO 11FT
- ALL OTHER FLOORS @ 10 FT HEIGHT
- SUNKEN SLAB FOR ALL TOILETS
- DO NOT CALUCLATE WINDOW SCHEDULE AREA FOR 2ND FLOOR
- SECOND FLOOR IS NOT IN THE SCOPE OF CONSTRUCTION

Brick & Bolt

Hive Space, Ground Floor,
Ramalayam rd,
Laxmi Cyber city,
Kondapur,
Hyderabad, Telangana 500084

Project
MR.SUJIT KUMAR

CRN
159895

Drg. No.
A101

Date
11/05/2022

NORTH

Drawing Title
GROUND FLOOR PLAN

Scale
1 : 75

