

NOTES:

- Opening schedule may change according to the structural design.
- The layout of columns and beams may change according to the structural design.
- Number of steps may change according to the plinth and parking height desired.
- Thickness of walls is only proposed. It may have to change based on the structural design to avoid column/beam projections.
- The Contractor and the Consultant shall bear no responsibility whatsoever where any drawings provided by it/them in relation to the project / Said Works, does not comply with any applicable laws including the bye-laws of the building/society where such project is situated. Further, it is clarified that it shall be the responsibility of the Owner to ensure any and all compliance of the drawings provided by the Contractor/Consultant.


REV.
CONCEPT - R0

AREA STATEMENT

| AREAS | |
|--------------------------|---------------------|
| Name | Area |
| FIRST FLOOR LEVEL | |
| CORRIDOR | 79 ft ² |
| Area | 838 ft ² |

LEGENDS

ARCHITECT
AR.V.ROHIT

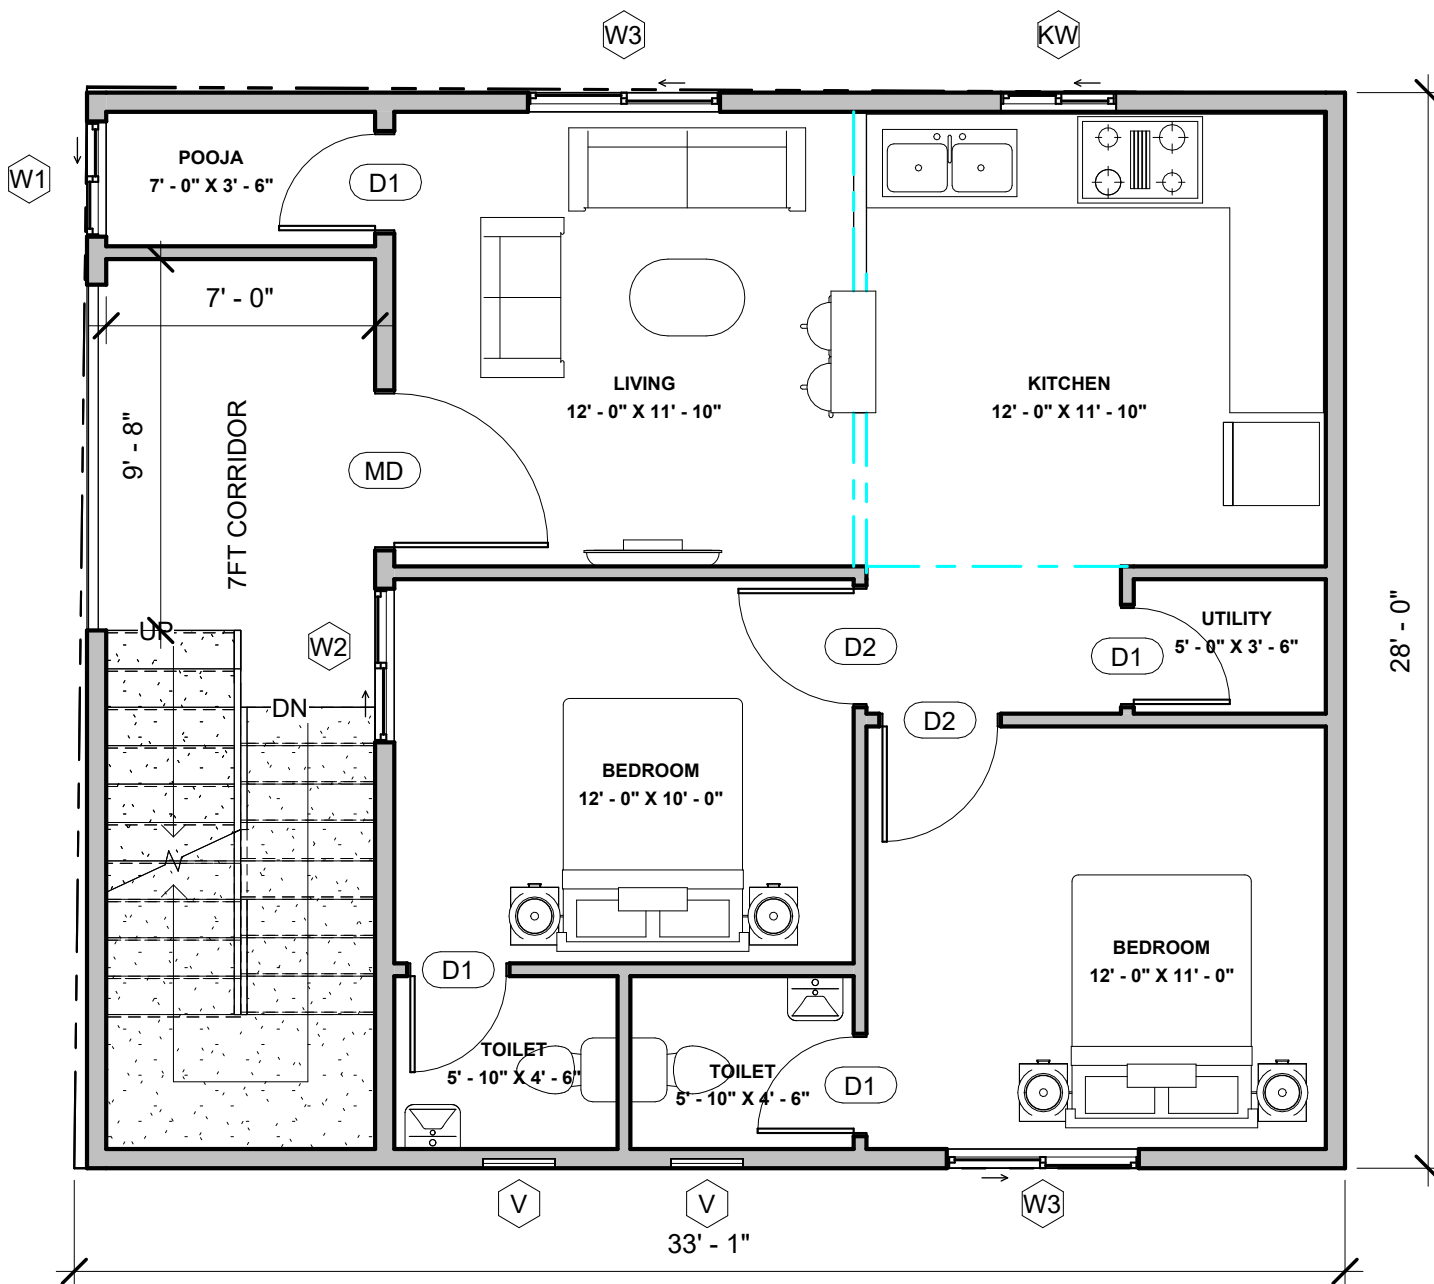

| Door Schedule | | | |
|--------------------------|---------|---------|-------|
| Mark | Width | Height | Count |
| FIRST FLOOR LEVEL | | | |
| D1 | 2' - 6" | 7' - 0" | 4 |
| D2 | 3' - 0" | 7' - 0" | 2 |
| MD | 4' - 0" | 7' - 0" | 1 |

| Window Schedule | | | |
|--------------------------|---------|---------|-------|
| Mark | Width | Height | Count |
| FIRST FLOOR LEVEL | | | |
| KW | 3' - 0" | 3' - 0" | 1 |
| V | 2' - 0" | 2' - 0" | 2 |
| W1 | 3' - 0" | 3' - 0" | 1 |
| W2 | 4' - 0" | 4' - 0" | 1 |
| W3 | 5' - 0" | 4' - 0" | 2 |

Brick & Bolt

Hive Space, Ground Floor,
Ramalayam rd,
Laxmi Cyber city,
Kondapur,
Hyderabad, Telangana 500084

Project
Mr.Chidanandam Ale

CRN
158900

Drg. No.
A102

Date
09/15/22

Drawing Title
TYPICAL FLOOR PLAN (1st&2nd)

Scale
1 : 60

NORTH

