

NOTES:

- Opening schedule may change according to the structural design.
- The layout of columns and beams may change according to the structural design.
- Number of steps may change according to the plinth and parking height desired.
- Thickness of walls is only proposed. It may have to change based on the structural design to avoid column/beam projections.
- The Contractor and the Consultant shall bear no responsibility whatsoever where any drawings provided by it/them in relation to the project / Said Works, does not comply with any applicable laws including the bye-laws of the building/society where such project is situated. Further, it is clarified that it shall be the responsibility of the Owner to ensure any and all compliance of the drawings provided by the Contractor/Consultant.


REV.
ITERATION - R1

AREA STATEMENT

Area Schedule	
Name	Area
FIRST FLOOR LEVEL	
UTILITY	35 ft ²
SITOUT	170 ft ²
Area	1702 ft ²
	1908 ft ²

LEGENDS

ARCHITECT
AR.V.ROHIT

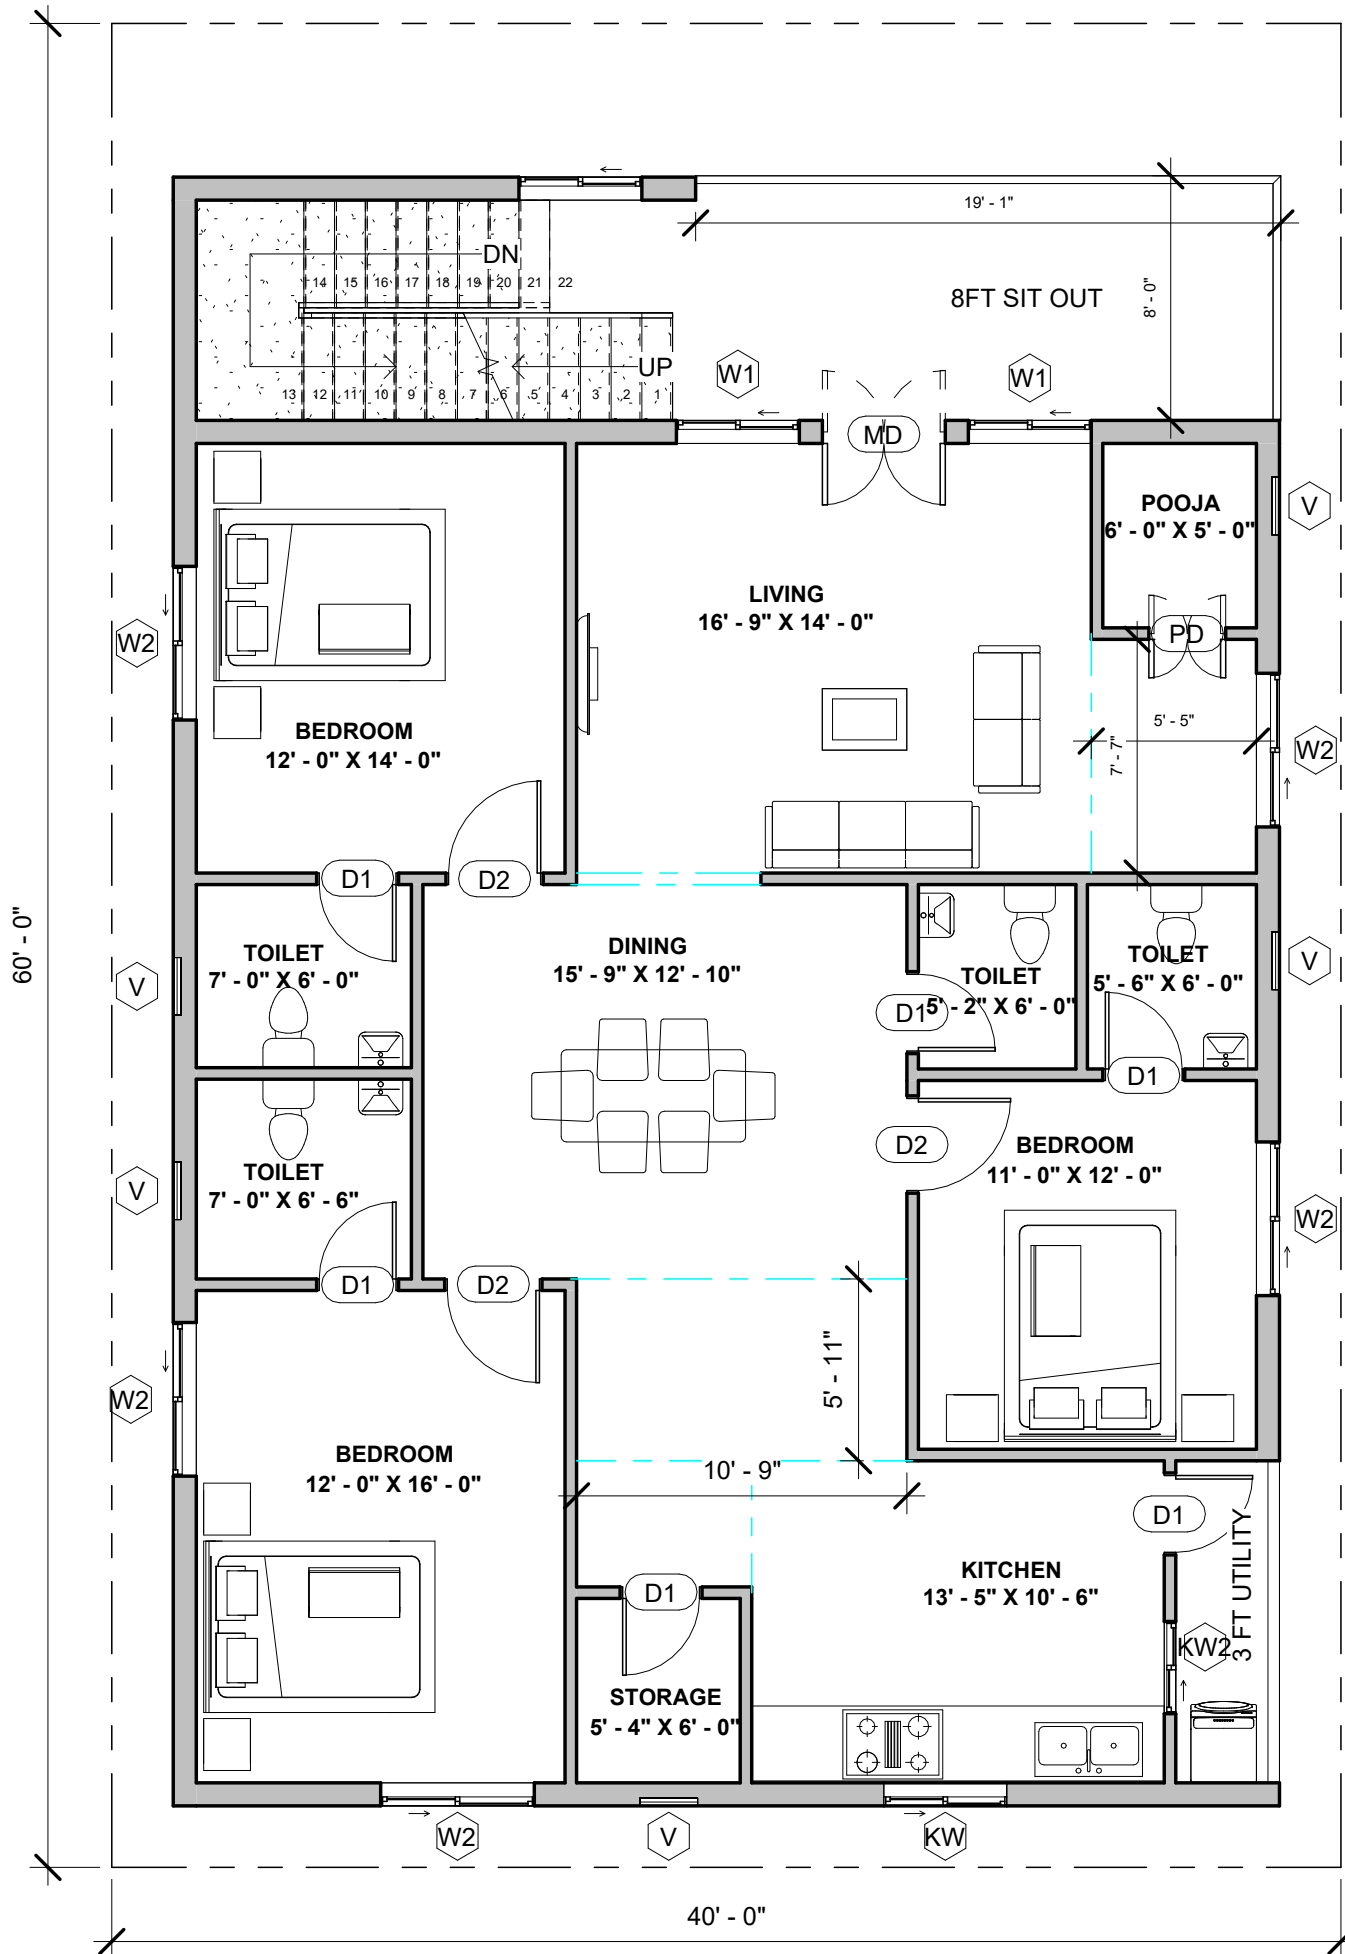

Door Schedule		
Mark	Width	Height
FIRST FLOOR LEVEL		
D1	2' - 6"	7' - 0"
D2	3' - 0"	7' - 0"
MD	4' - 0"	7' - 0"
PD	2' - 6"	7' - 0"

Window Schedule				
Mark	Width	Height	Area	Count
FIRST FLOOR LEVEL				
V	2' - 0"	2' - 0"	20 ft ²	5
KW2	3' - 0"	4' - 0"	12 ft ²	1
KW	4' - 0"	3' - 0"	12 ft ²	1
W1	4' - 0"	4' - 0"	48 ft ²	3
W2	5' - 0"	4' - 0"	100 ft ²	5
			192 ft ²	15

Brick & Bolt

Hive Space, Ground Floor,
Ramalayam rd,
Laxmi Cyber city,
Kondapur,
Hyderabad, Telangana 500084

Project
MR.SUJIT KUMAR

CRN
159895

Drg. No.
A102

Date
11/05/2022

NORTH

Drawing Title
FIRST FLOOR PLAN

Scale
1 : 75

