


60' - 1"

30' - 1"

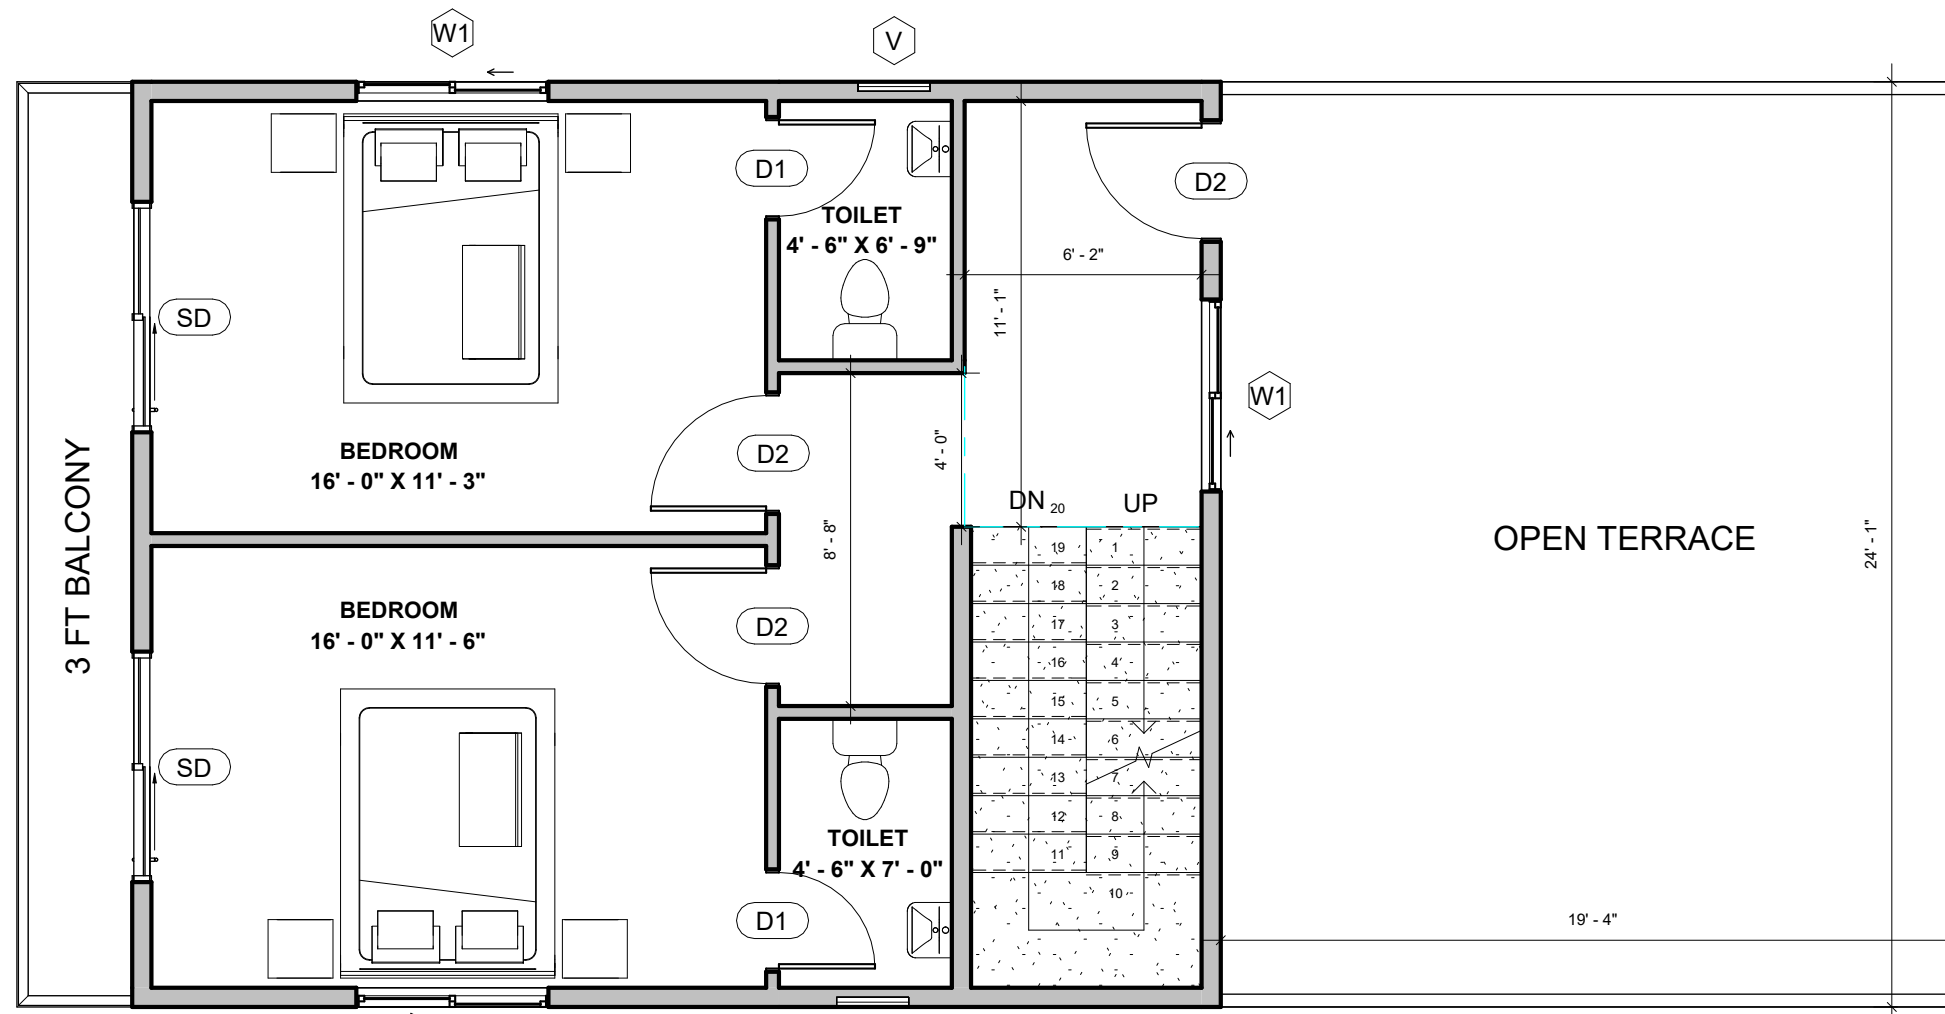

NOTES:

- Opening schedule may change according to the structural design.
- The layout of columns and beams may change according to the structural design.
- Number of steps may change according to the plinth and parking height desired.
- Thickness of walls is only proposed. It may have to change based on the structural design to avoid column/beam projections.
- The Contractor and the Consultant shall bear no responsibility whatsoever where any drawings provided by it/them in relation to the project / Said Works, does not comply with any applicable laws including the bye-laws of the building/society where such project is situated. Further, it is clarified that it shall be the responsibility of the Owner to ensure any and all compliance of the drawings provided by the Contractor/Consultant.

REV.
ITERATION - R1

AREA STATEMENT

Name	Area
FIRST FLOOR LEVEL	
BALCONY	72 ft ²
Area	682 ft ²
	755 ft ²

LEGENDS

ARCHITECT
AR.V.ROHIT

Door Schedule

Mark	Width	Height
FIRST FLOOR LEVEL		
D1	2' - 6"	7' - 0"
D2	3' - 0"	7' - 0"
SD	6' - 0"	7' - 0"

Window Schedule

Mark	Width	Height	Count	Area
FIRST FLOOR LEVEL				
V	2' - 0"	2' - 0"	2	8 ft ²
W1	5' - 0"	4' - 0"	3	60 ft ²

Brick & Bolt

Hive Space, Ground Floor,
Ramalayam rd,
Laxmi Cyber city,Kondapur,
Hyderabad, Telangana 500084

Project

MR.SUNIL RAJU

CRN

166864

Drg. No.

A102

Date

11/21/2022

Drawing Title

FIRST FLOOR PLAN

Scale

1 : 60

NORTH

