

Brick & Bolt

ClayWorks CBD, Shoba Alexander Plaza, Ashok Nagar, Bengaluru, Karnataka 560025

NOTES:
 -All dimensions are in feet and inches.
 -Drawings to be read & not measured.

Details will supercede all drawings.

Project
Residence for Mr Allan


Project No.
 CRN65584


Drg. No.
 A101

Date
 08/02/2021

Drawing Title
 Ground Floor Plan

Scale
 1" = 3'-0"

 

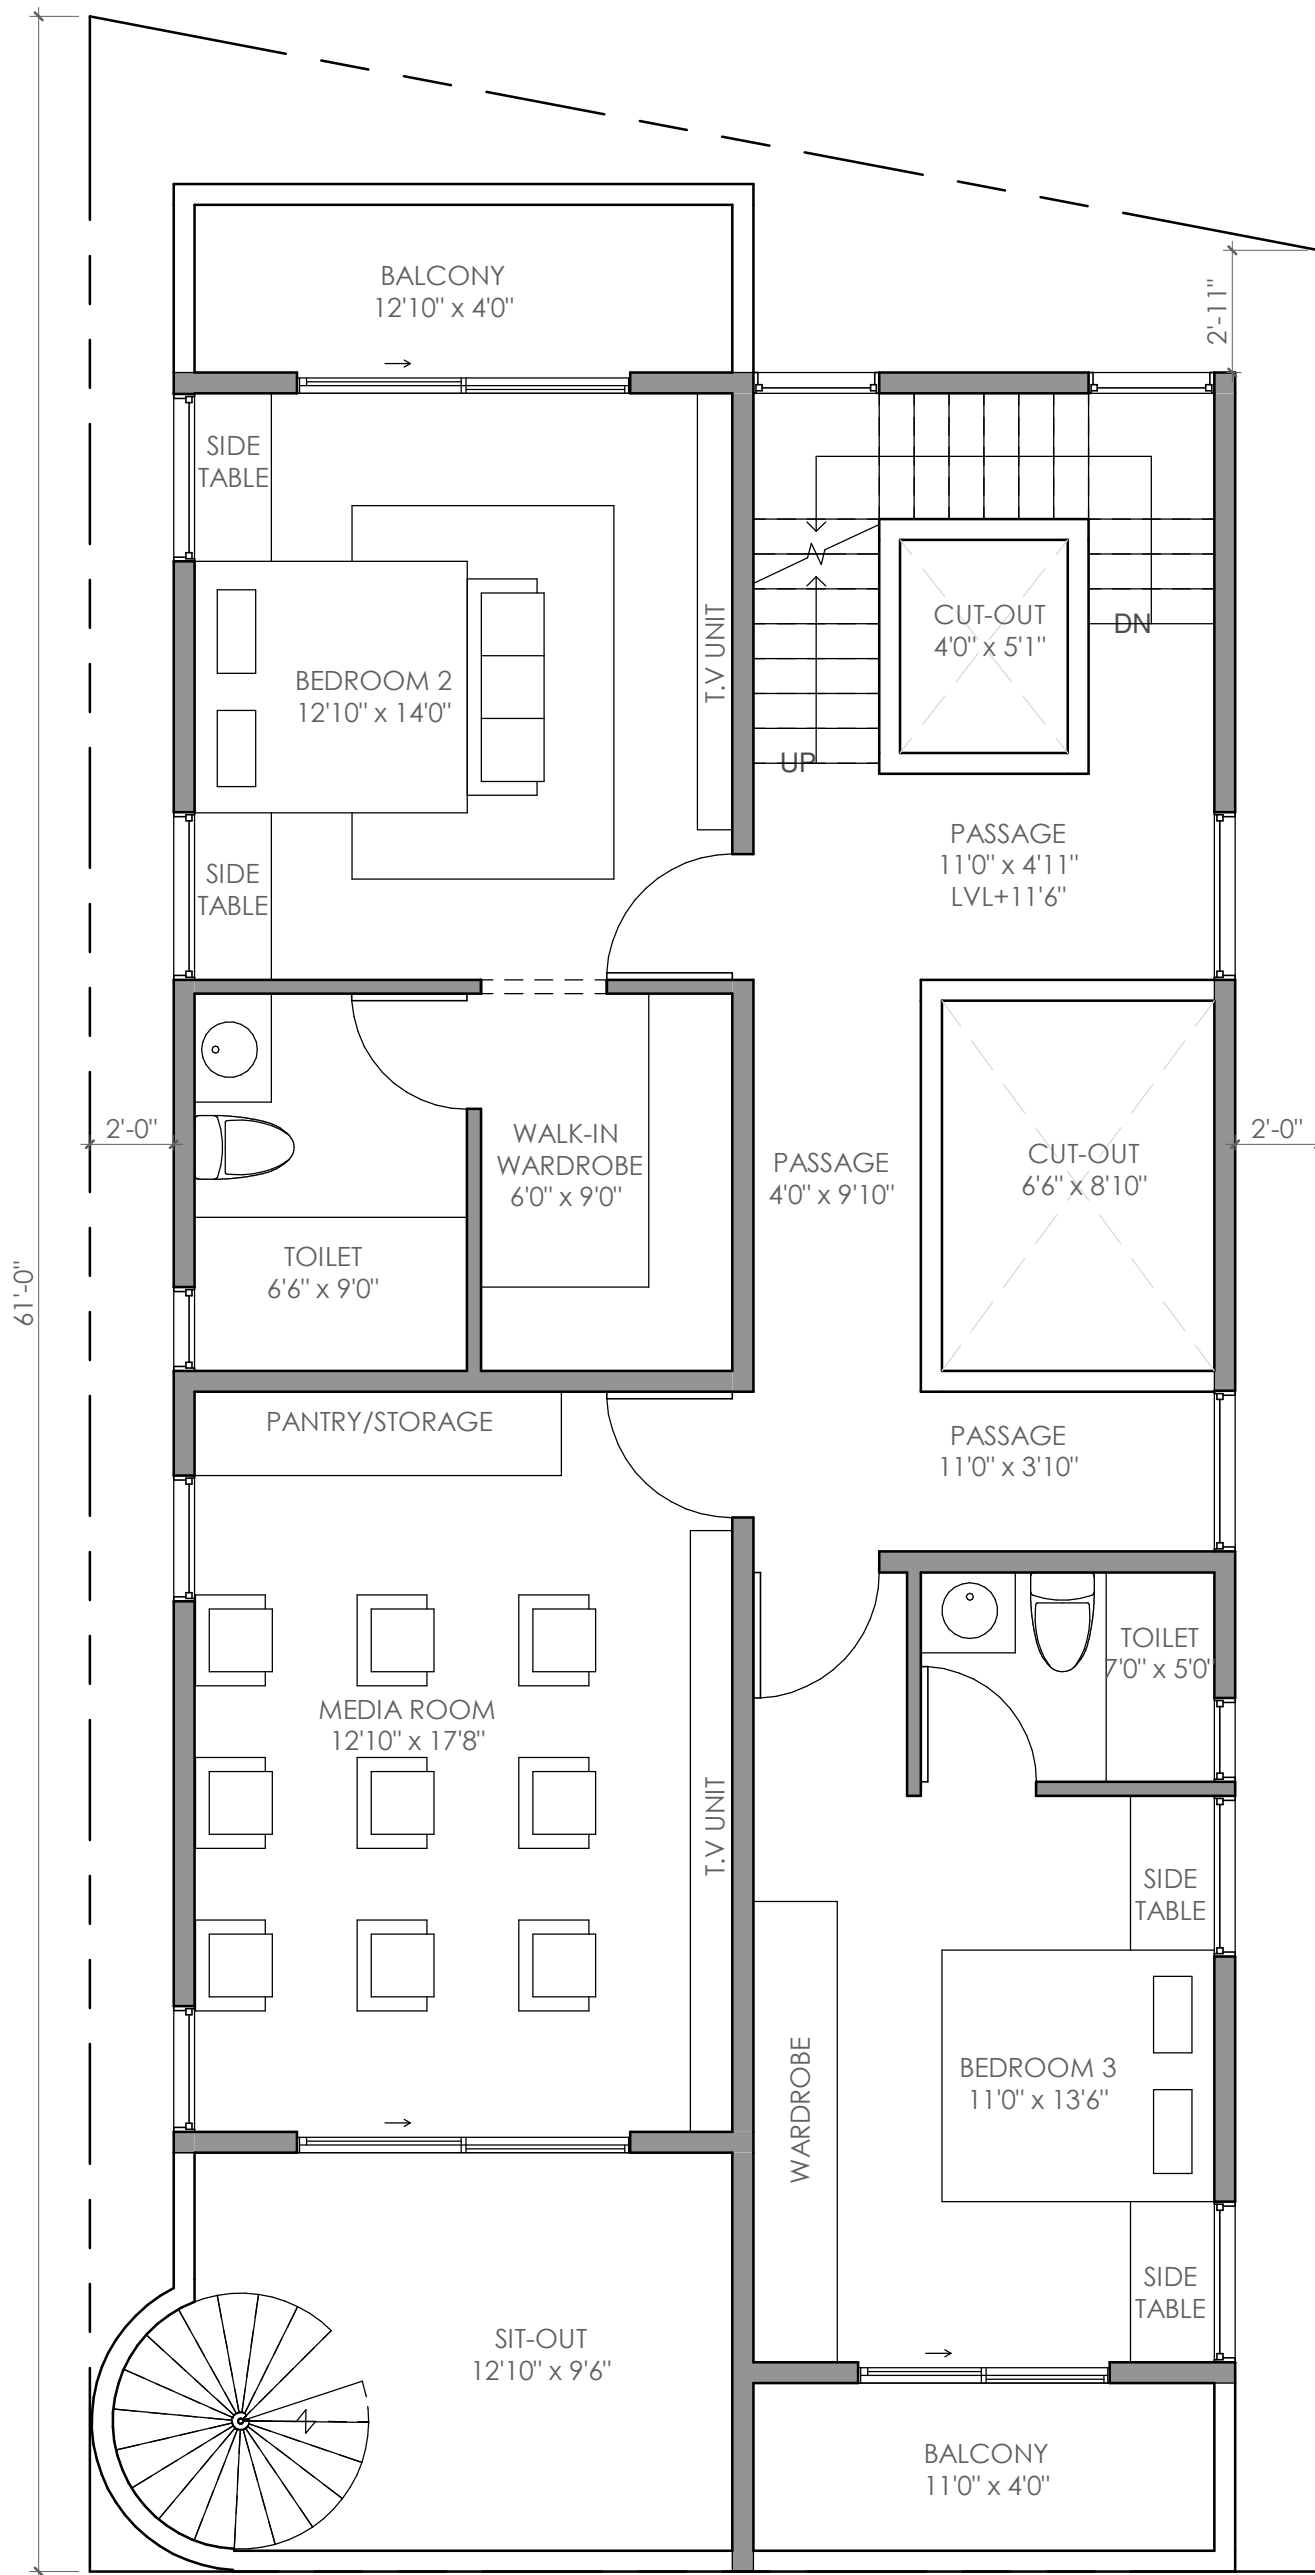

Brick & Bolt

ClayWorks CBD, Shoba Alexander Plaza, Ashok Nagar, Bengaluru, Karnataka 560025

NOTES:
 -All dimensions are in feet and inches.
 -Drawings to be read & not measured.

Details will supercede all drawings.

Project
Residence for Mr Allan


Project No.
 CRN65584


Drg. No.
 A102

Date
 25/02/2021

Drawing Title
 First Floor Plan

Scale
 1" = 3'

 

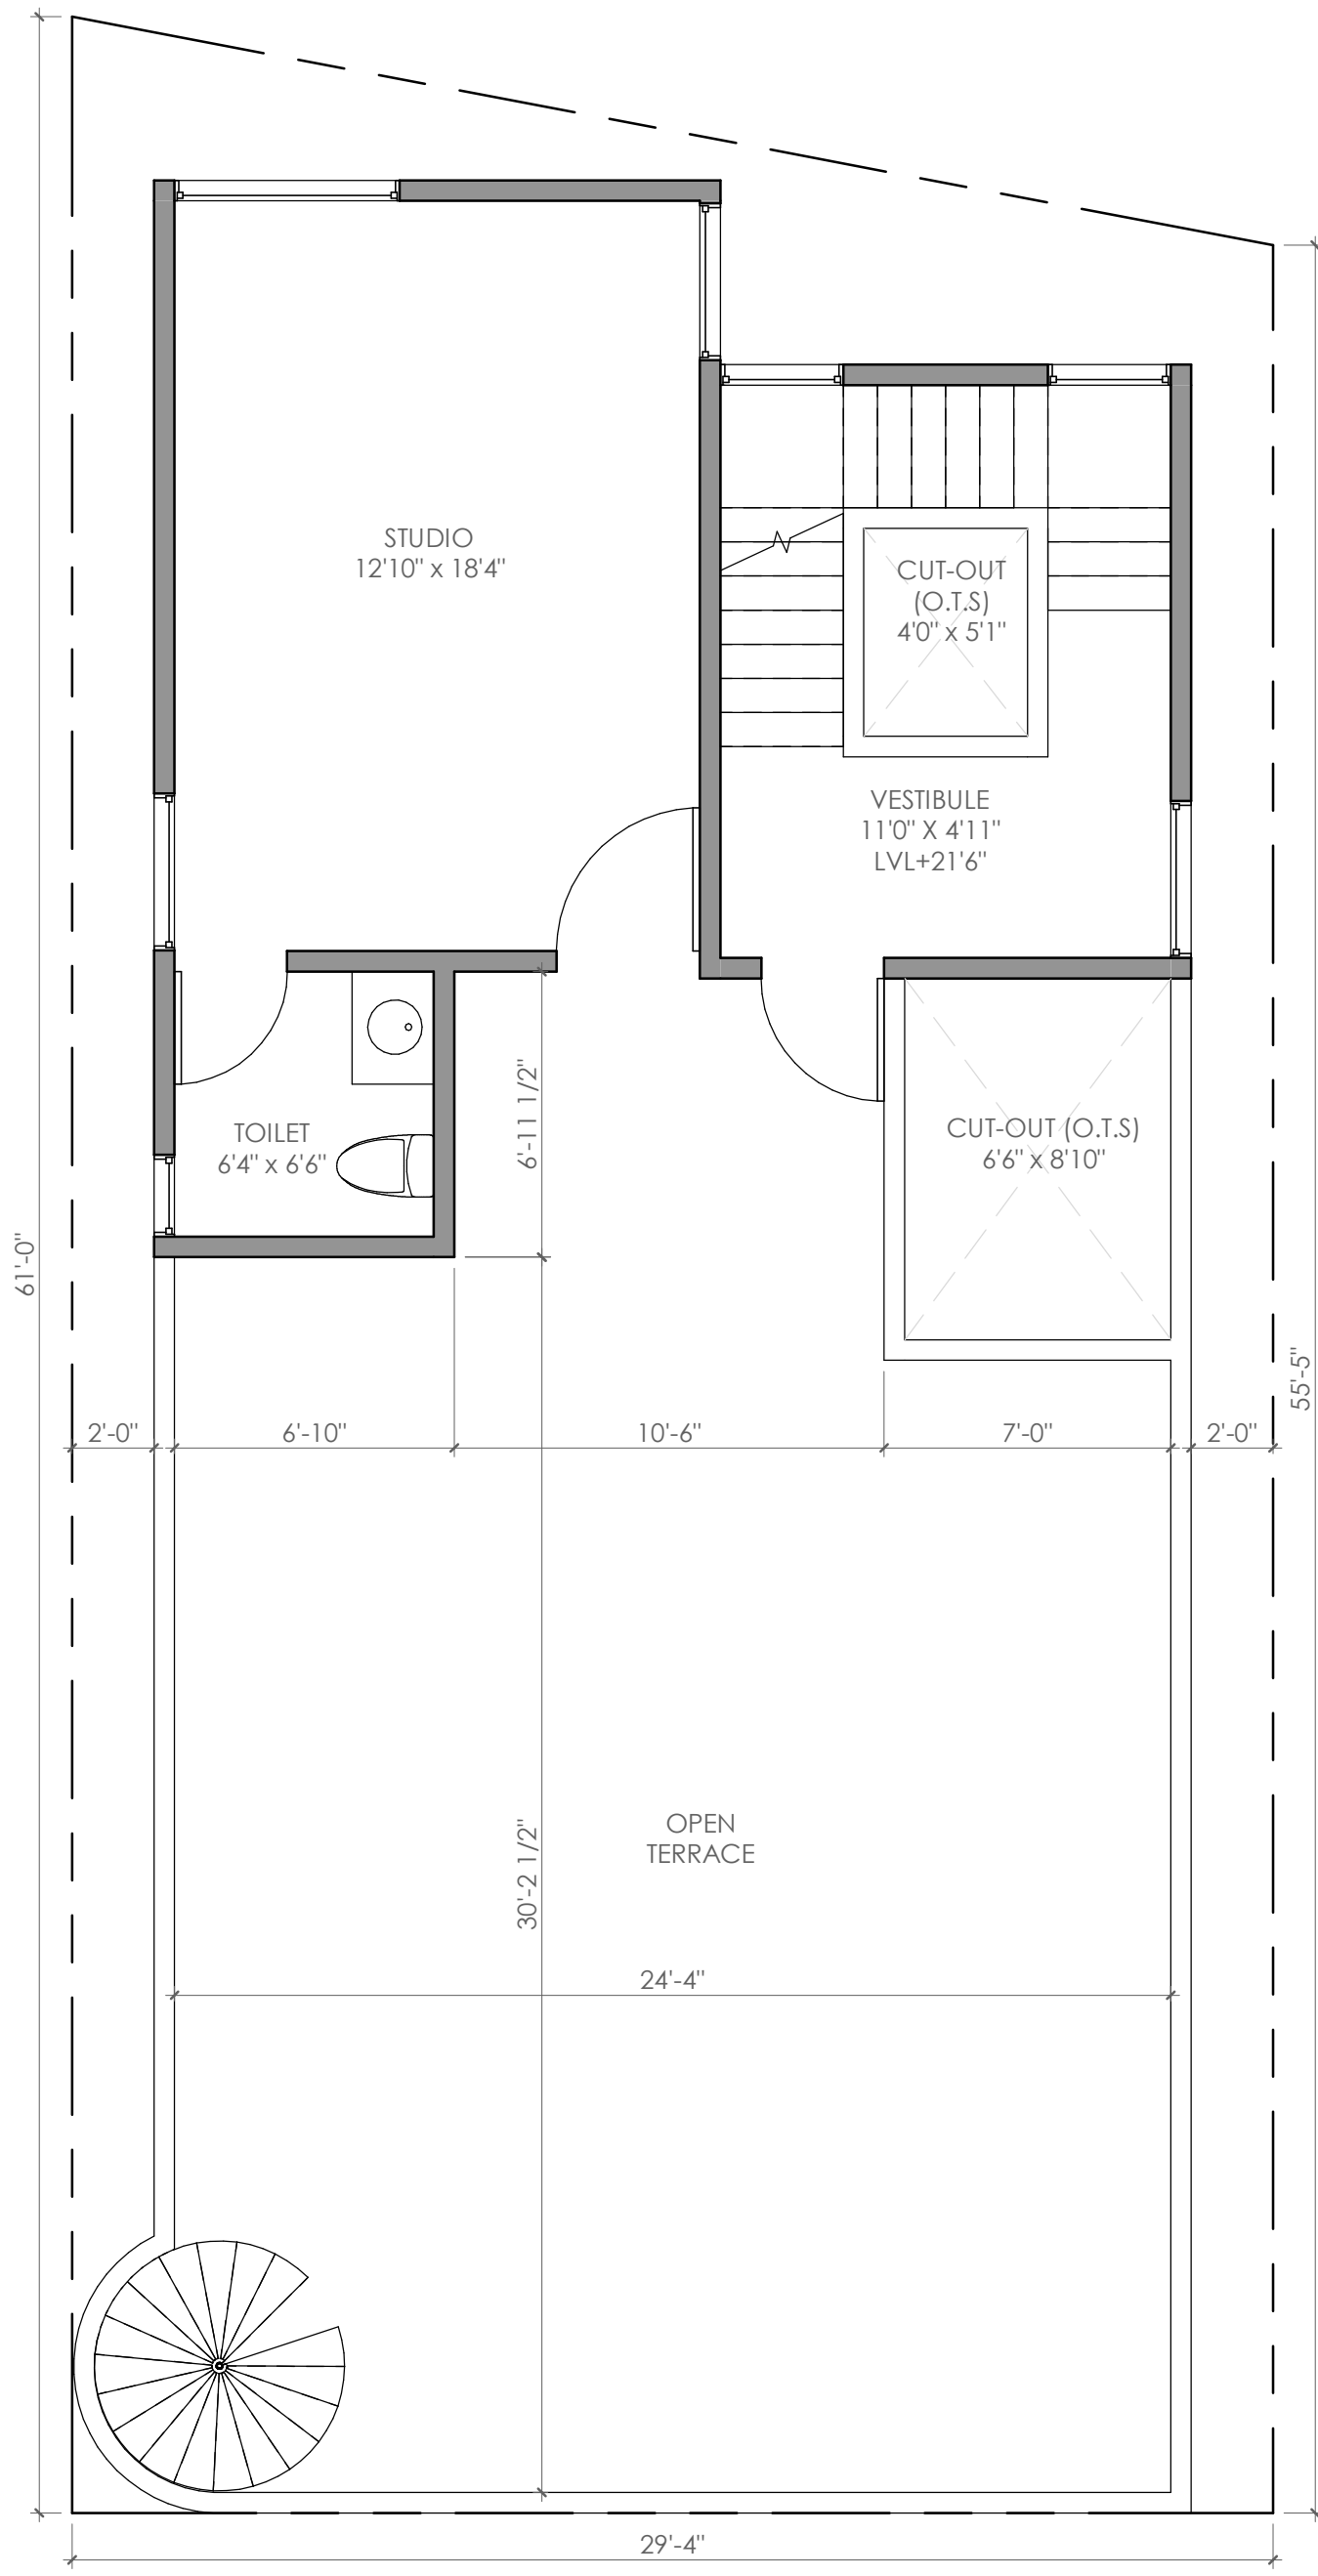

Brick & Bolt

ClayWorks CBD, Shoba Alexander Plaza, Ashok Nagar, Bengaluru, Karnataka 560025

NOTES:
 -All dimensions are in feet and inches.
 -Drawings to be read & not measured.

Details will supercede all drawings.

Project
Residence for Mr Allan

Project No.
 CRN65584

Drg. No.
 A103

Date
 25/02/2021

Drawing Title
Second Floor Plan

Scale
 1" = 3'-0"

