

ROAD

45'-0"

ROAD

Brick & Bolt

Clayworks, 16/2, 2nd Floor, Shoba Alexander Plaza, Commissariat Road, Ashok Nagar, Bengaluru, Karnataka 560025

NOTES:
 -All dimensions are in feet and inches.
 -Drawings to be read & not measured.
Details will supercede all drawings.

Project
Residence for Mr Mithun


Project No.
 CRN57507


Drg. No.
 A101

Date
 29/12/2020

Drawing Title
 Ground Floor Plan

Scale
 1" = 5'-0"

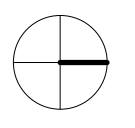

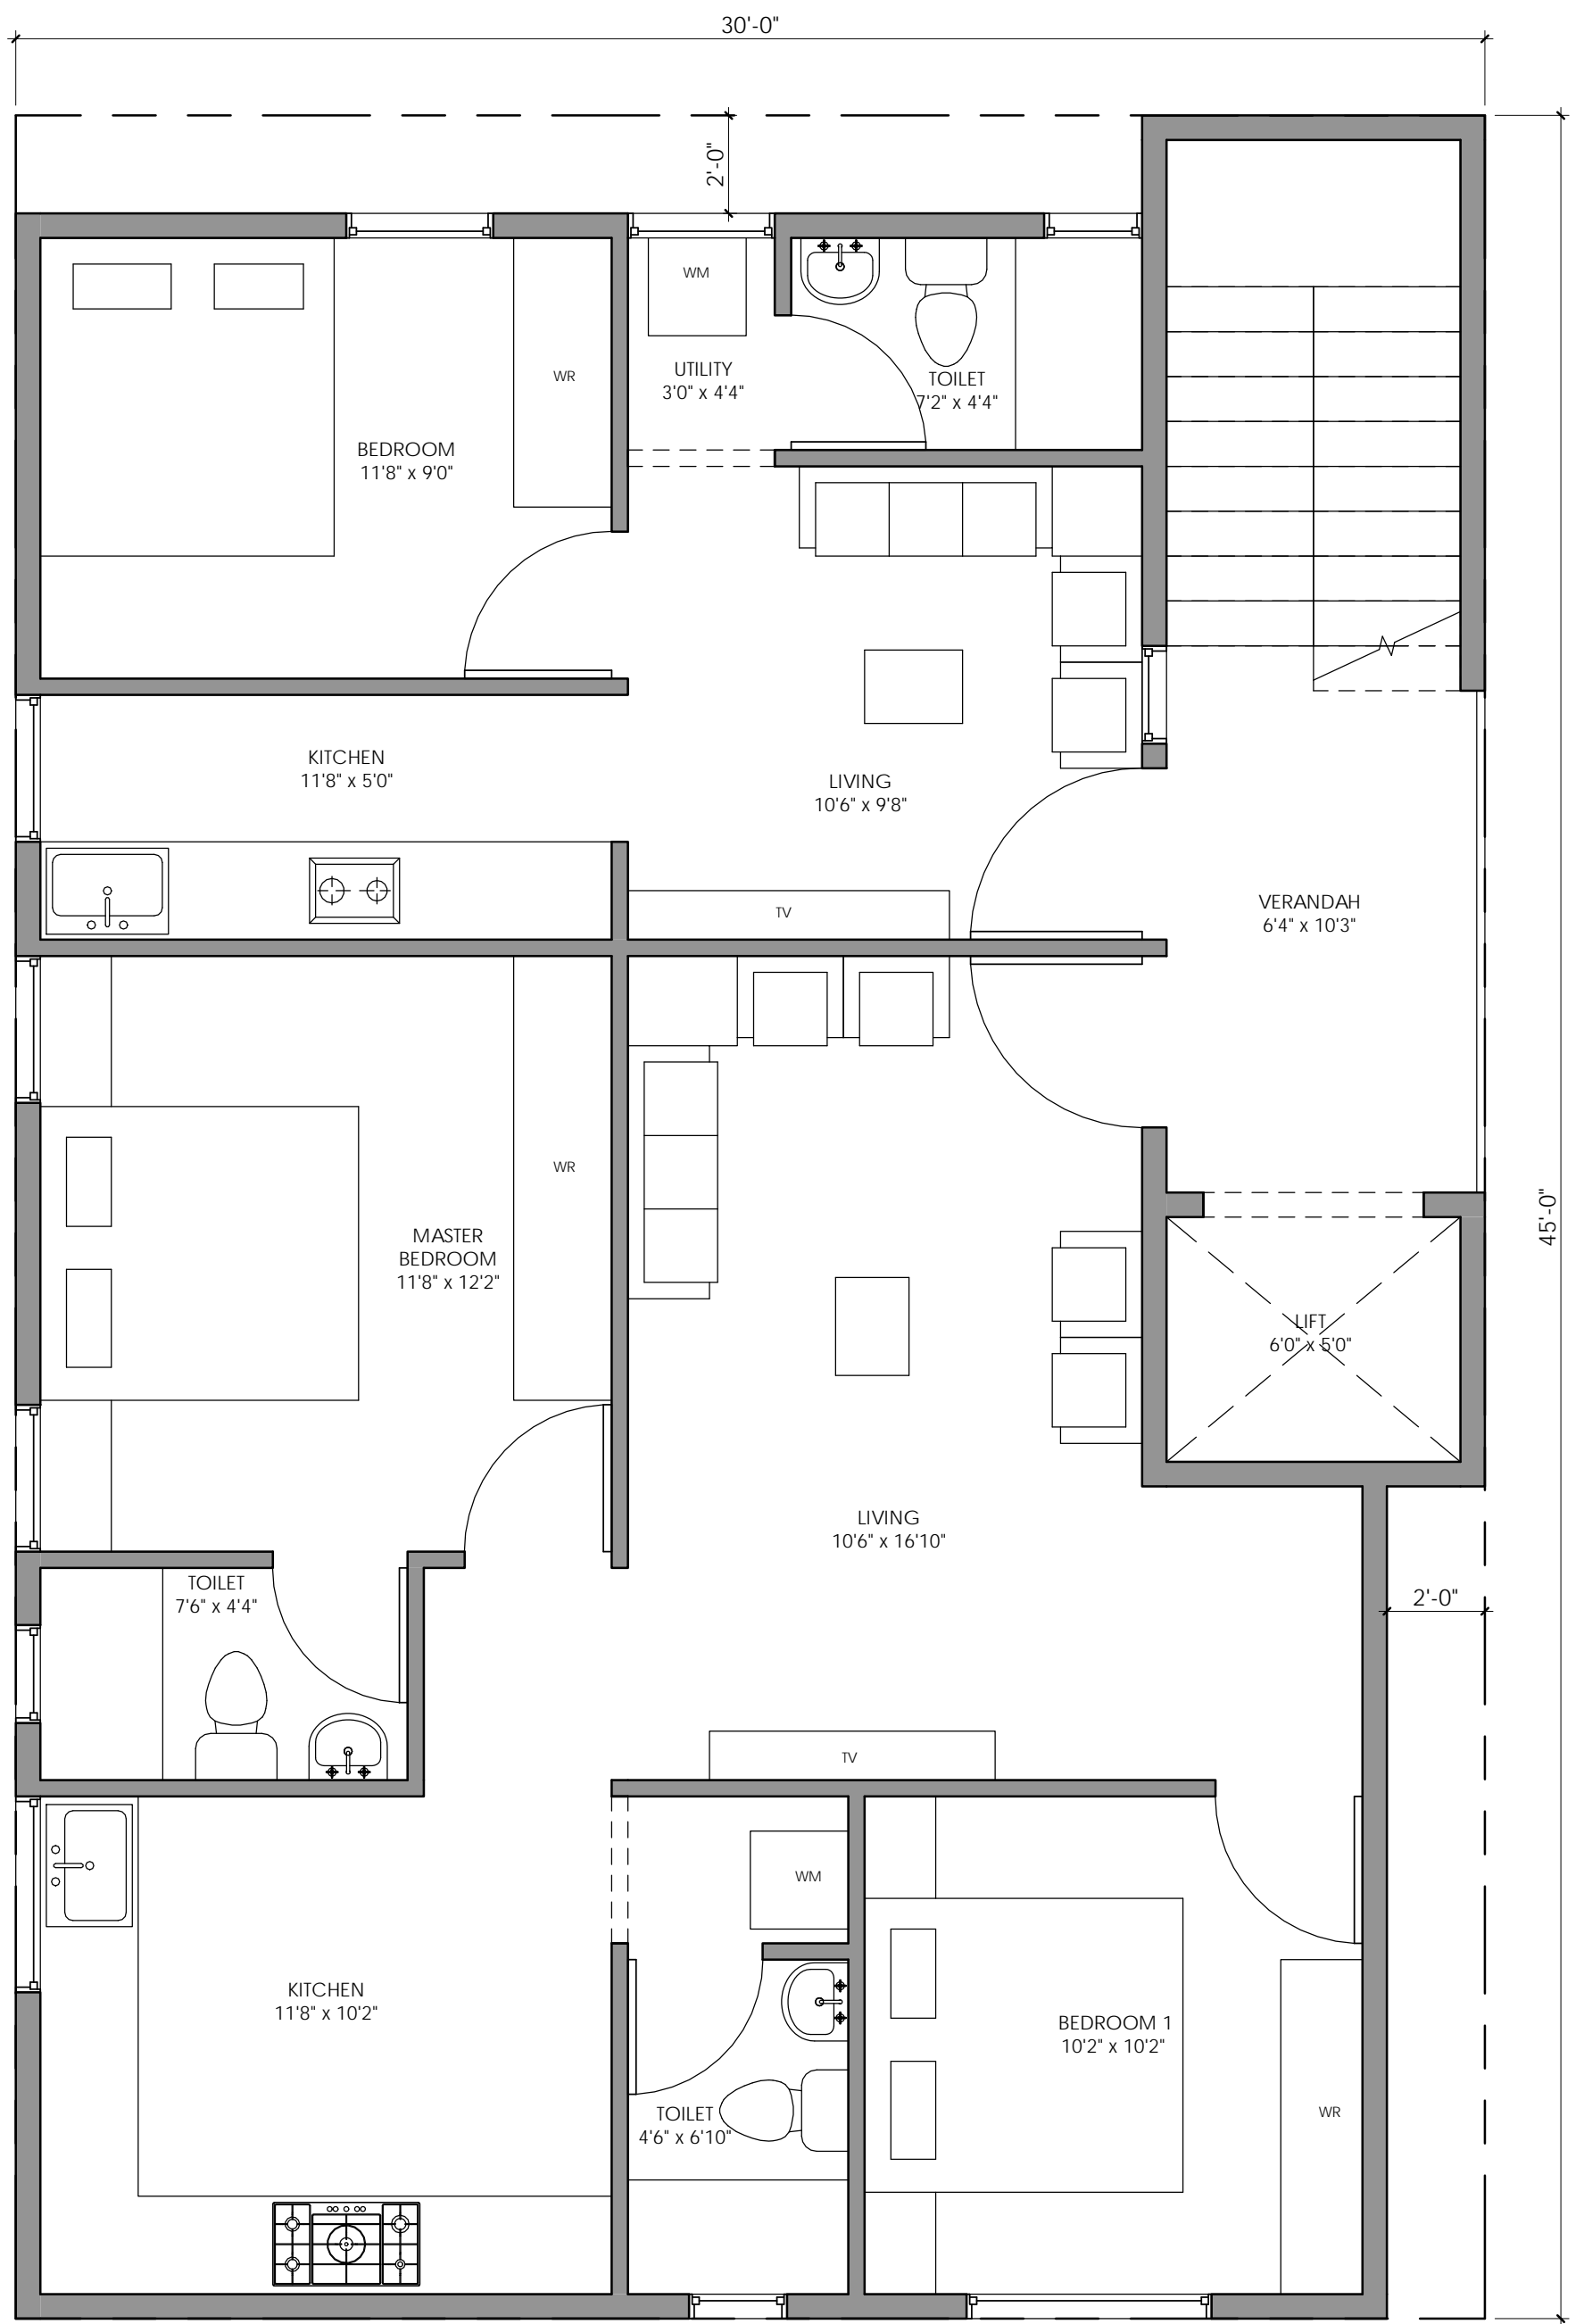

Brick & Bolt

Clayworks, 16/2, 2nd Floor, Shoba Alexander Plaza, Commissariat Road, Ashok Nagar, Bengaluru, Karnataka 560025

NOTES:
 -All dimensions are in feet and inches.
 -Drawings to be read & not measured.

Details will supercede all drawings.

Project
Residence for Mr Mithun

Project No.
 CRN57507

Drg. No.
 A102

Date
 29/12/2020

Drawing Title
Typical Floor Plan

Scale
 1" = 5'-0"

