

AREA STATEMENT

Built Up Area:
290.02 sq.ft

Parking:
668.71 sq.ft


NOTES:
Column placement are Tentative
and may differ according to
structural engineer.

NOTES:
-All dimensions are in
feet and inches.
-Drawings to be read
& not measured.

Details will supercede
all drawings.

Project

**Residence for
Mr.Madhusudhan**

 

Project No.

CRN 70994

Drg. No.

-

Date

01/10/2021

Drawing Title


Ground Floor Plan

Scale

NTS

Brick & Bolt

Clayworks, 16/2 ,m 2nd Floor,
Sobha Alexander Plaza,
Commissariat Rd, Ashok Nagar,
Bengaluru, Karnataka 560025

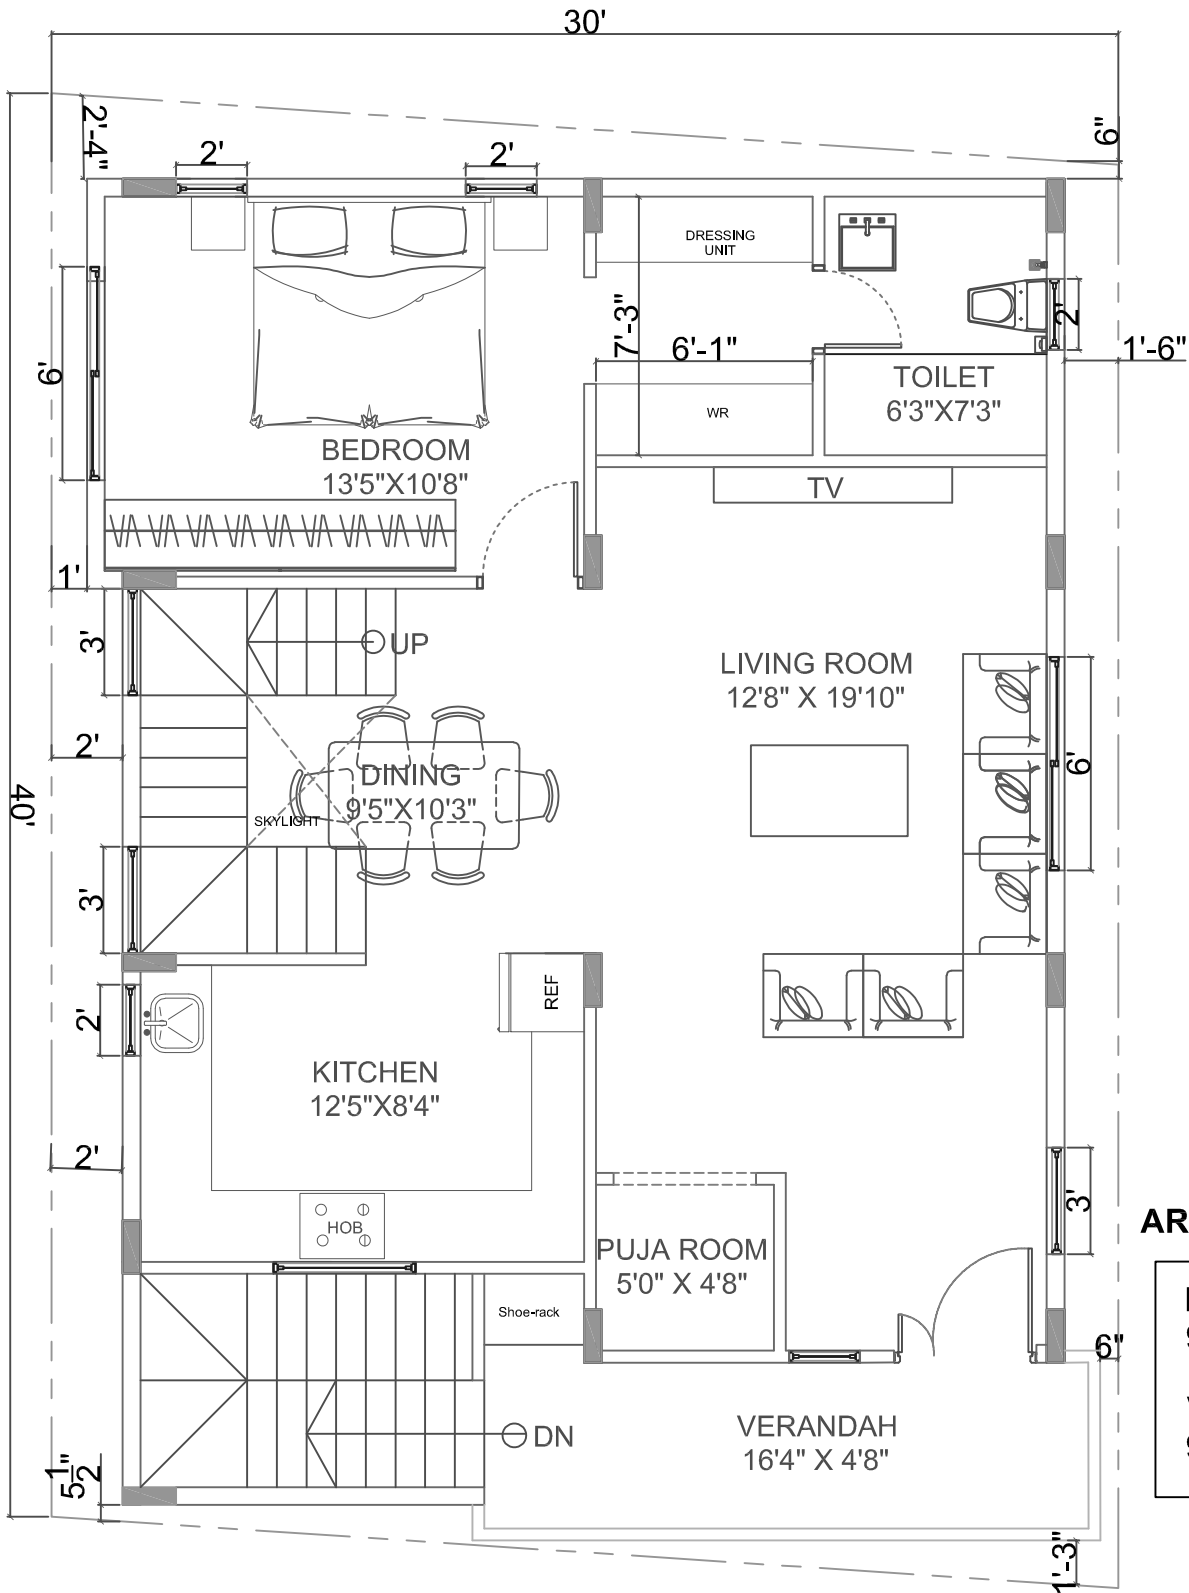

AREA STATEMENT


Built Up Area:
932.71 sq.ft

Verandah :
94.19 sq.ft

NOTES:
Column placement are Tentative and may differ according to structural engineer.

NOTES:
-All dimensions are in feet and inches.
-Drawings to be read & not measured.
Details will supercede all drawings.


Project
Residence for Mr.Madhusudhan

 

Project No. CRN 70994	Drg. No. -	Date 01/10/2021
--------------------------	---------------	--------------------

Drawing Title First Floor Plan	Scale NTS
-----------------------------------	--------------


Brick & Bolt
Clayworks, 16/2 ,m 2nd Floor,
Sobha Alexander Plaza,
Commissariat Rd, Ashok Nagar,
Bengaluru, Karnataka 560025

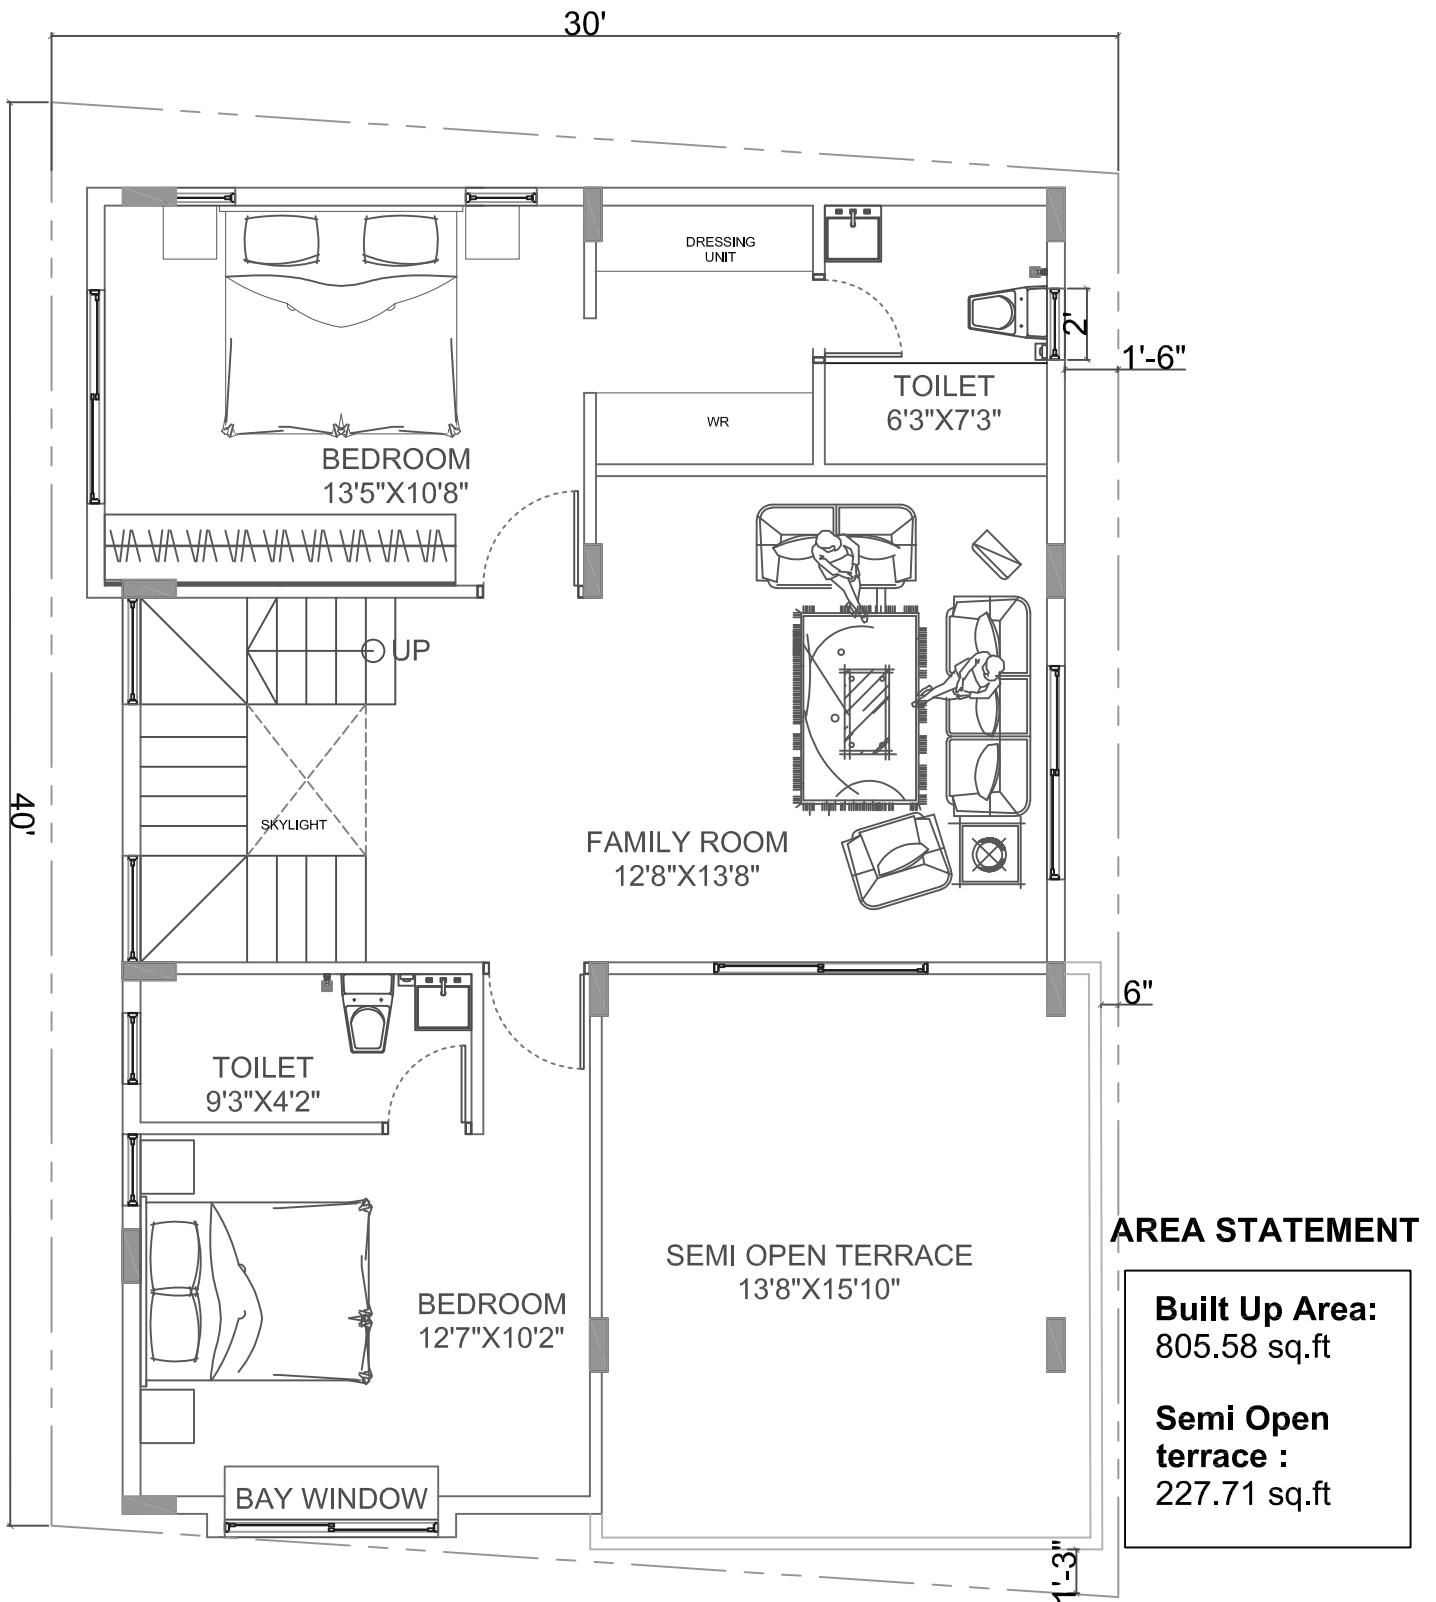

NOTES:
Column placement are Tentative and may differ according to structural engineer.

NOTES:
-All dimensions are in feet and inches.
-Drawings to be read & not measured.
Details will supercede all drawings.


Project
Residence for Mr.Madhusudhan

 

Project No. CRN 70994	Drg. No. -	Date 01/10/2021
--------------------------	---------------	--------------------

Drawing Title Second Floor Plan	Scale NTS
------------------------------------	--------------

Brick & Bolt
Clayworks, 16/2 ,m 2nd Floor,
Sobha Alexander Plaza,
Commissariat Rd, Ashok Nagar,
Bengaluru, Karnataka 560025

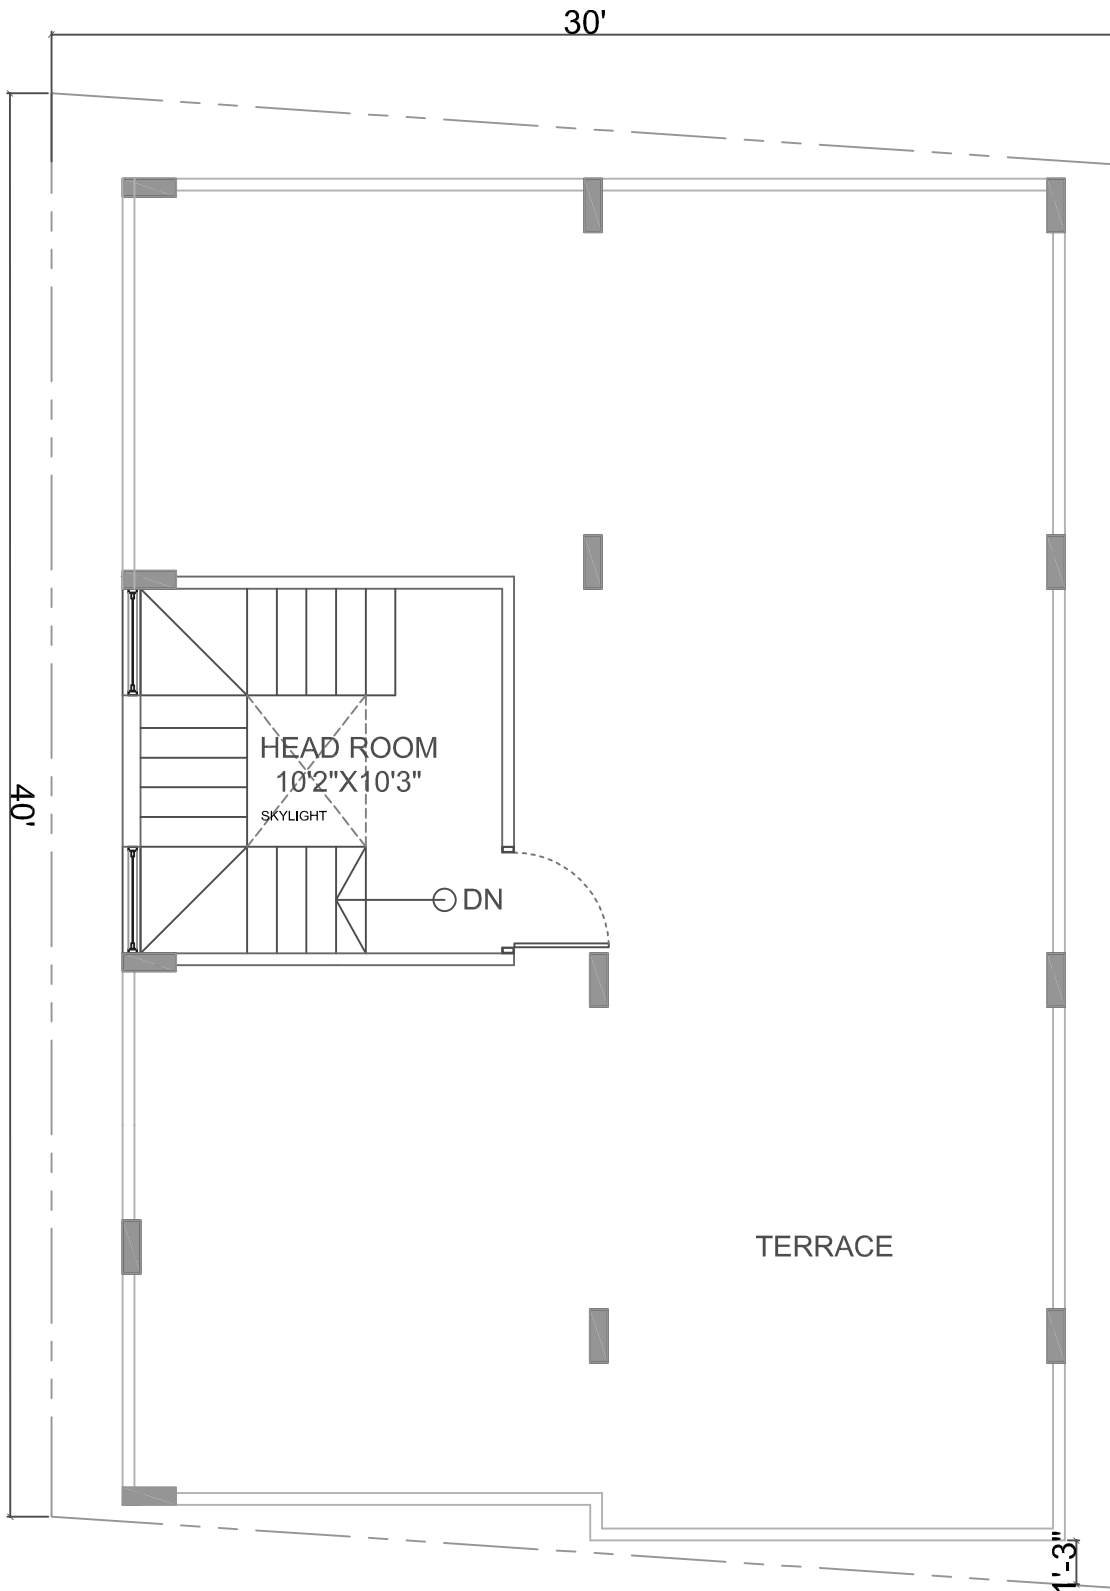


AREA STATEMENT

Built Up Area: 119.63 sq.ft
Terrace : 866.87 sq.ft

NOTES:
Column placement are Tentative
and may differ according to
structural engineer.

NOTES:
-All dimensions are in
feet and inches.
-Drawings to be read
& not measured.
**Details will supercede
all drawings.**

Project
**Residence for
Mr.Madhusudhan**

 

Project No. CRN 70994	Drg. No. -	Date 01/10/2021
Drawing Title Terrace Floor Plan		Scale NTS

Brick & Bolt

Clayworks, 16/2 ,m 2nd Floor,
Sobha Alexander Plaza,
Commissariat Rd, Ashok Nagar,
Bengaluru, Karnataka 560025