

Brick & Bolt

Clayworks, 16/2, 2nd Floor, Shoba Alexander Plaza, Commissariat Road, Ashok Nagar, Bengaluru, Karnataka 560025

NOTES:
 -All dimensions are in feet and inches.
 -Drawings to be read & not measured.

Details will supercede all drawings.

Project
Residence for Mr Vinay Kumar


Project No.
 CRN77886


Drg. No.
 A101

Date
 18/15/2021

Drawing Title
 Ground Floor Plan (Option 1)

Scale
 1" = 3'-0"

 

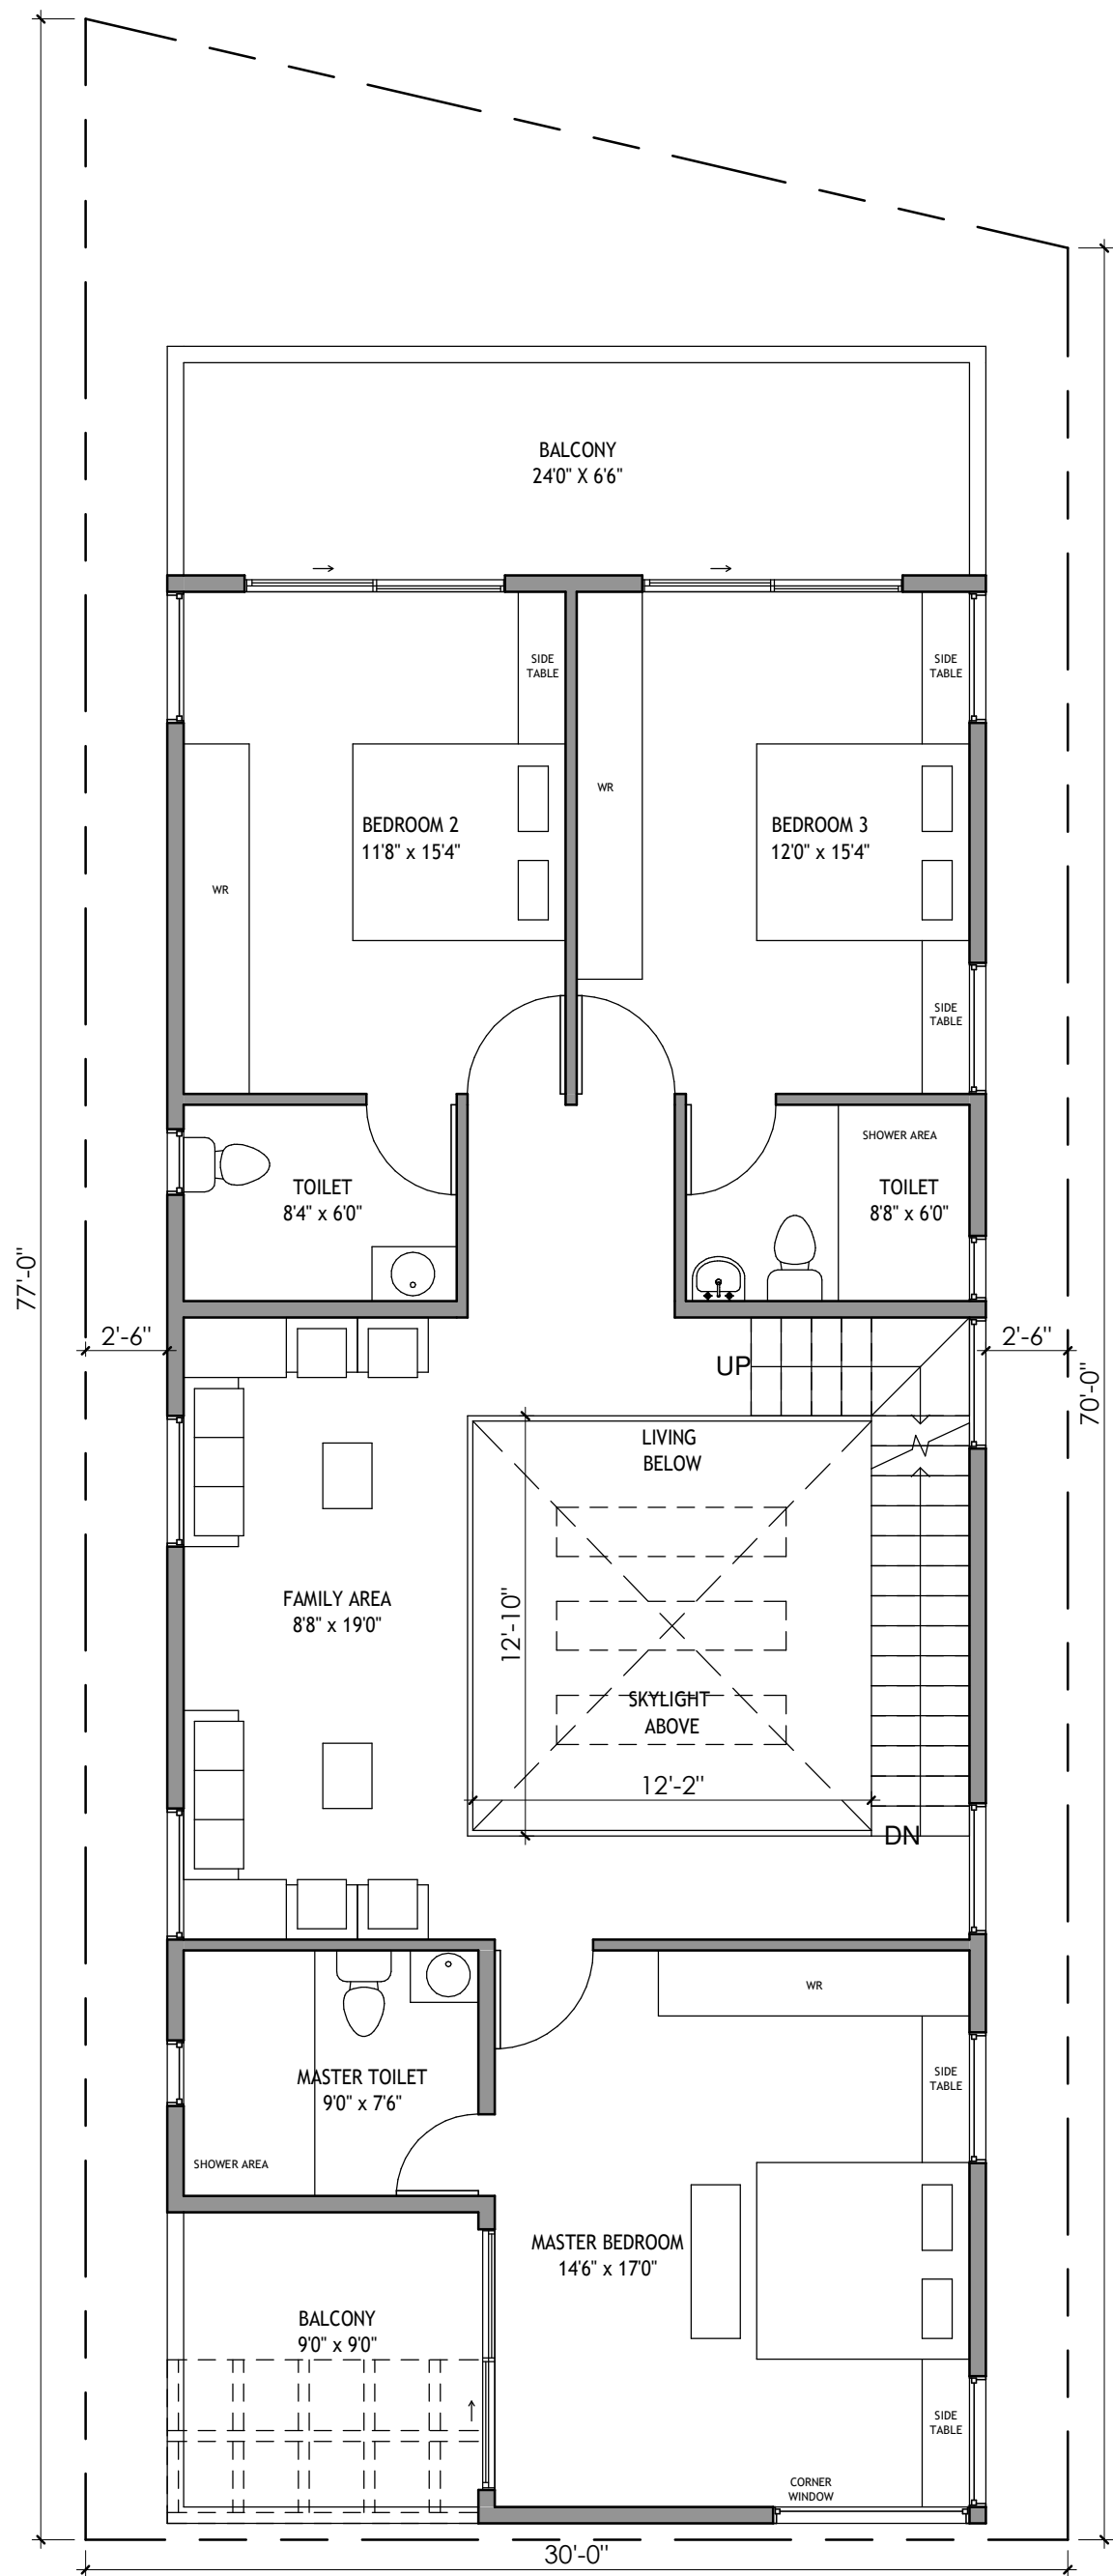

Brick & Bolt

Clayworks, 16/2, 2nd Floor, Shoba Alexander Plaza, Commissariat Road, Ashok Nagar, Bengaluru, Karnataka 560025

NOTES:
 -All dimensions are in feet and inches.
 -Drawings to be read & not measured.

Details will supercede all drawings.

Project
Residence for Mr Vinay Kumar


Project No.
 CRN77886


Drg. No.
 A102

Date
 18/05/2021

Drawing Title
 First Floor Plan (Option 1)

Scale
 1 : 68

 

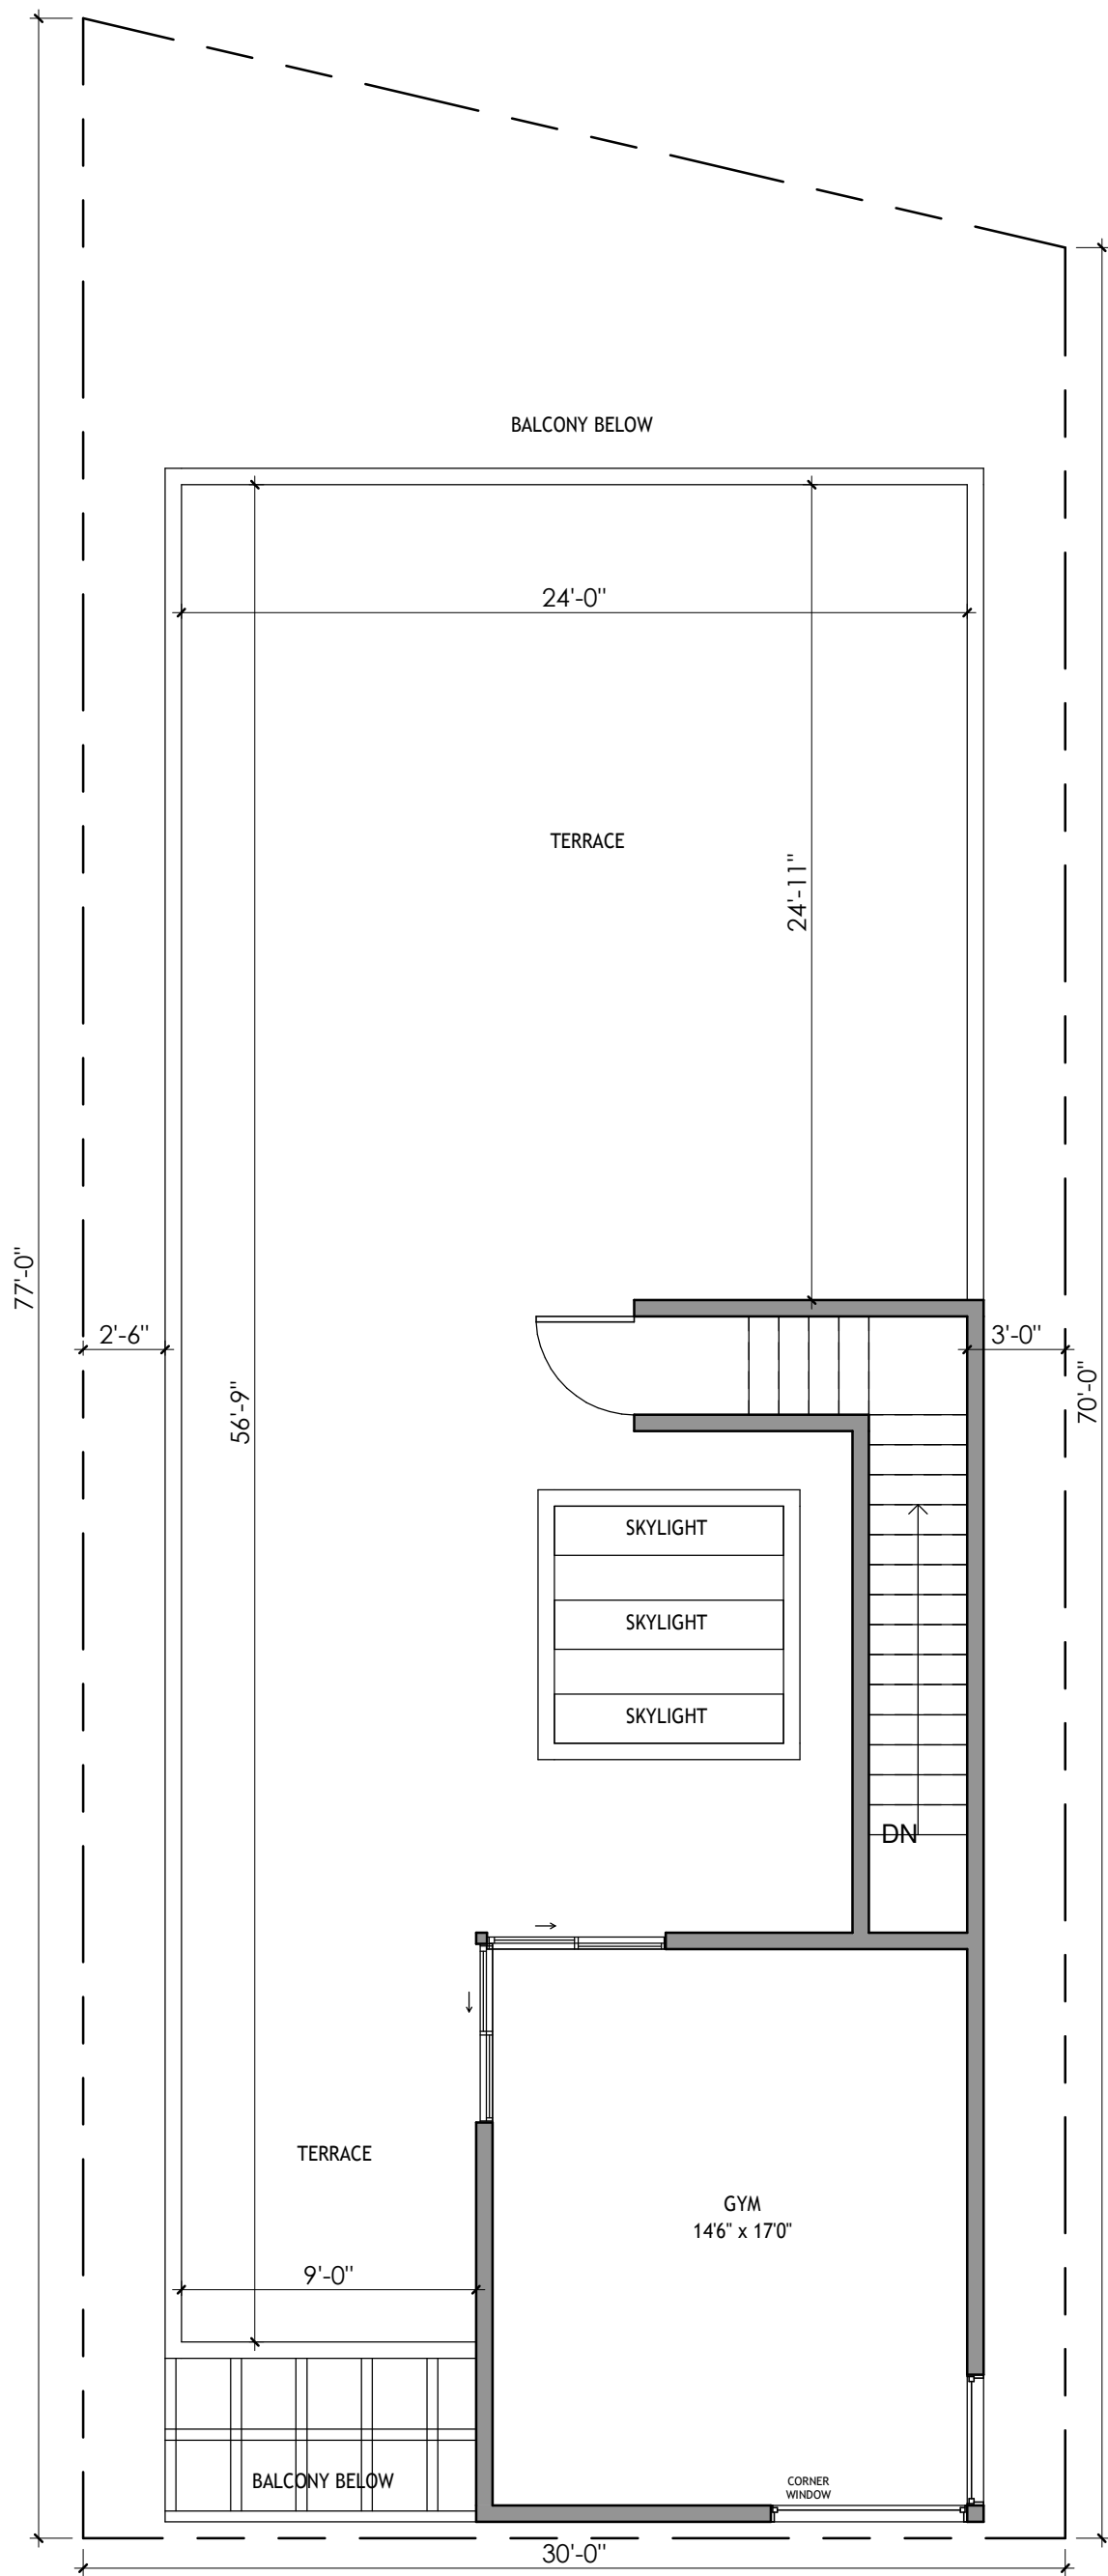

Brick & Bolt

Clayworks, 16/2, 2nd Floor, Shoba Alexander Plaza, Commissariat Road, Ashok Nagar, Bengaluru, Karnataka 560025

NOTES:
 -All dimensions are in feet and inches.
 -Drawings to be read & not measured.

Details will supercede all drawings.

Project
Residence for Mr Vinay Kumar

Project No.
 CRN77886

Drg. No.
 A103

Date
 18/05/2021

Drawing Title
 Terrace Floor Plan (Option 1)

Scale
 1:40

