

# Brick & Bolt

Clayworks, 16/2, 2nd Floor, Shoba Alexander Plaza, Commissariat Road, Ashok Nagar, Bengaluru, Karnataka 560025

NOTES:  
-All dimensions are in feet and inches.  
-Drawings to be read & not measured.

**Details will supercede all drawings.**

Project  
**Residence for Mr Vinay Kumar**


Project No.  
CRN77886


Drg. No.  
A101

Date  
20/5/2021

Drawing Title  
Ground Floor Plan (Option 2)

Scale  
1" = 3'-0"

 

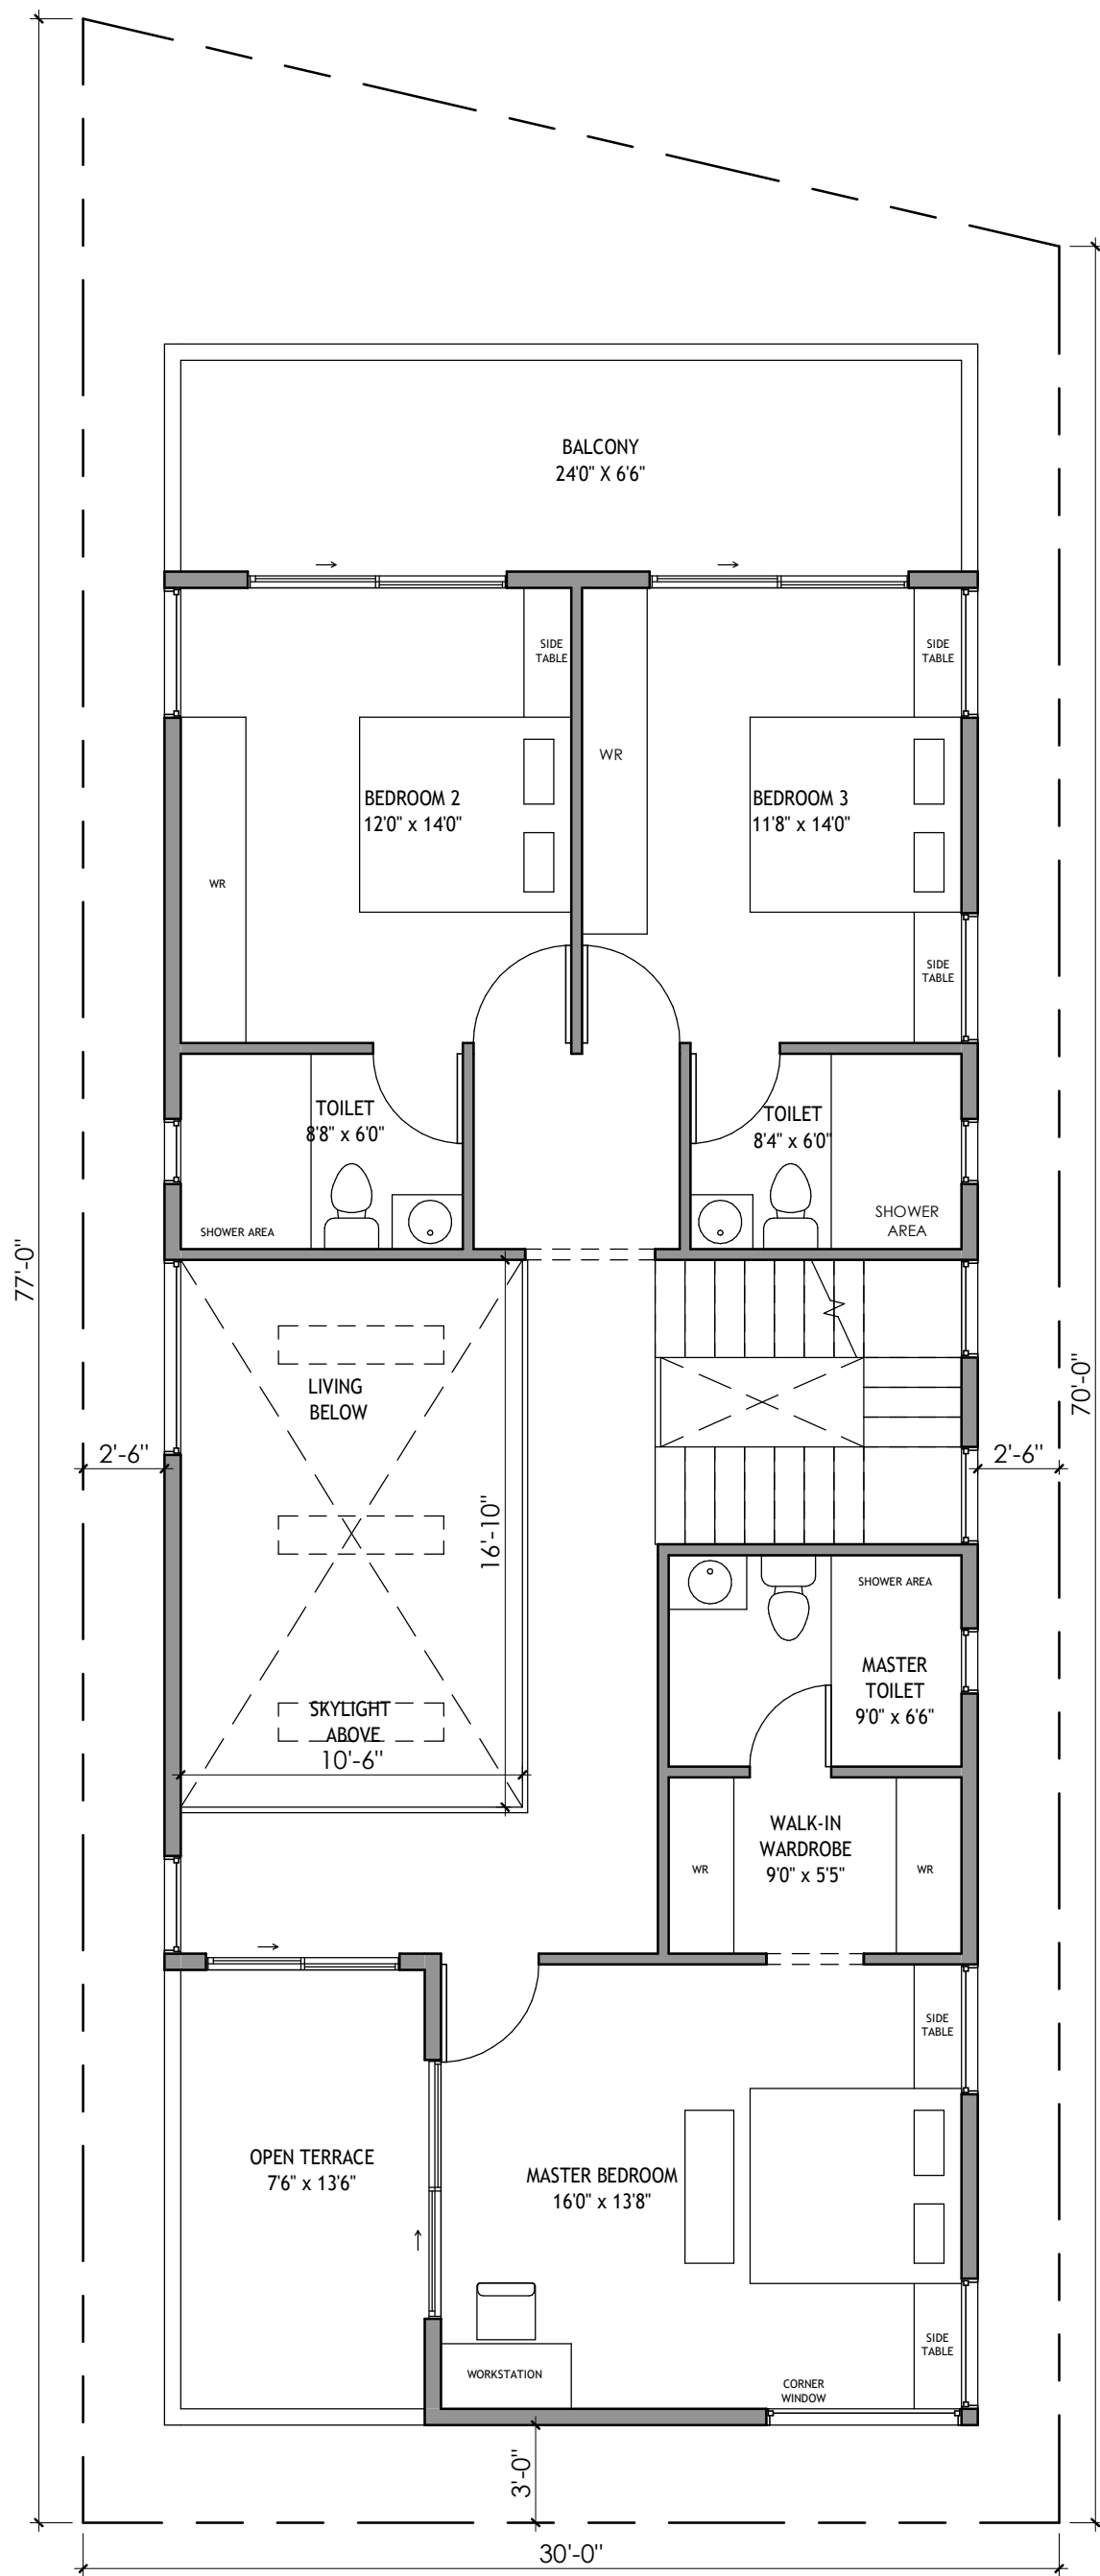

# Brick & Bolt

Clayworks, 16/2, 2nd Floor, Shoba Alexander Plaza, Commissariat Road, Ashok Nagar, Bengaluru, Karnataka 560025

NOTES:  
-All dimensions are in feet and inches.  
-Drawings to be read & not measured.

**Details will supercede all drawings.**

Project  
**Residence for Mr Vinay Kumar**

Project No.  
CRN77886

Drg. No.  
A102

Date  
20/05/2021

Drawing Title  
First Floor Plan (Option 2)

Scale  
1 : 68

