

Brick & Bolt

Clayworks, 16/2, 2nd Floor, Shoba Alexander Plaza, Commissariat Road, Ashok Nagar, Bengaluru, Karnataka 560025

NOTES:
 -All dimensions are in feet and inches.
 -Drawings to be read & not measured.

Details will supercede all drawings.

Project
Residence for Mr Vijay


Project No.
 CRN66130


Drg. No.
 A101

Date
 22/06/2021

Drawing Title
 Ground Floor Plan

Scale
 1" = 5'-0"

 

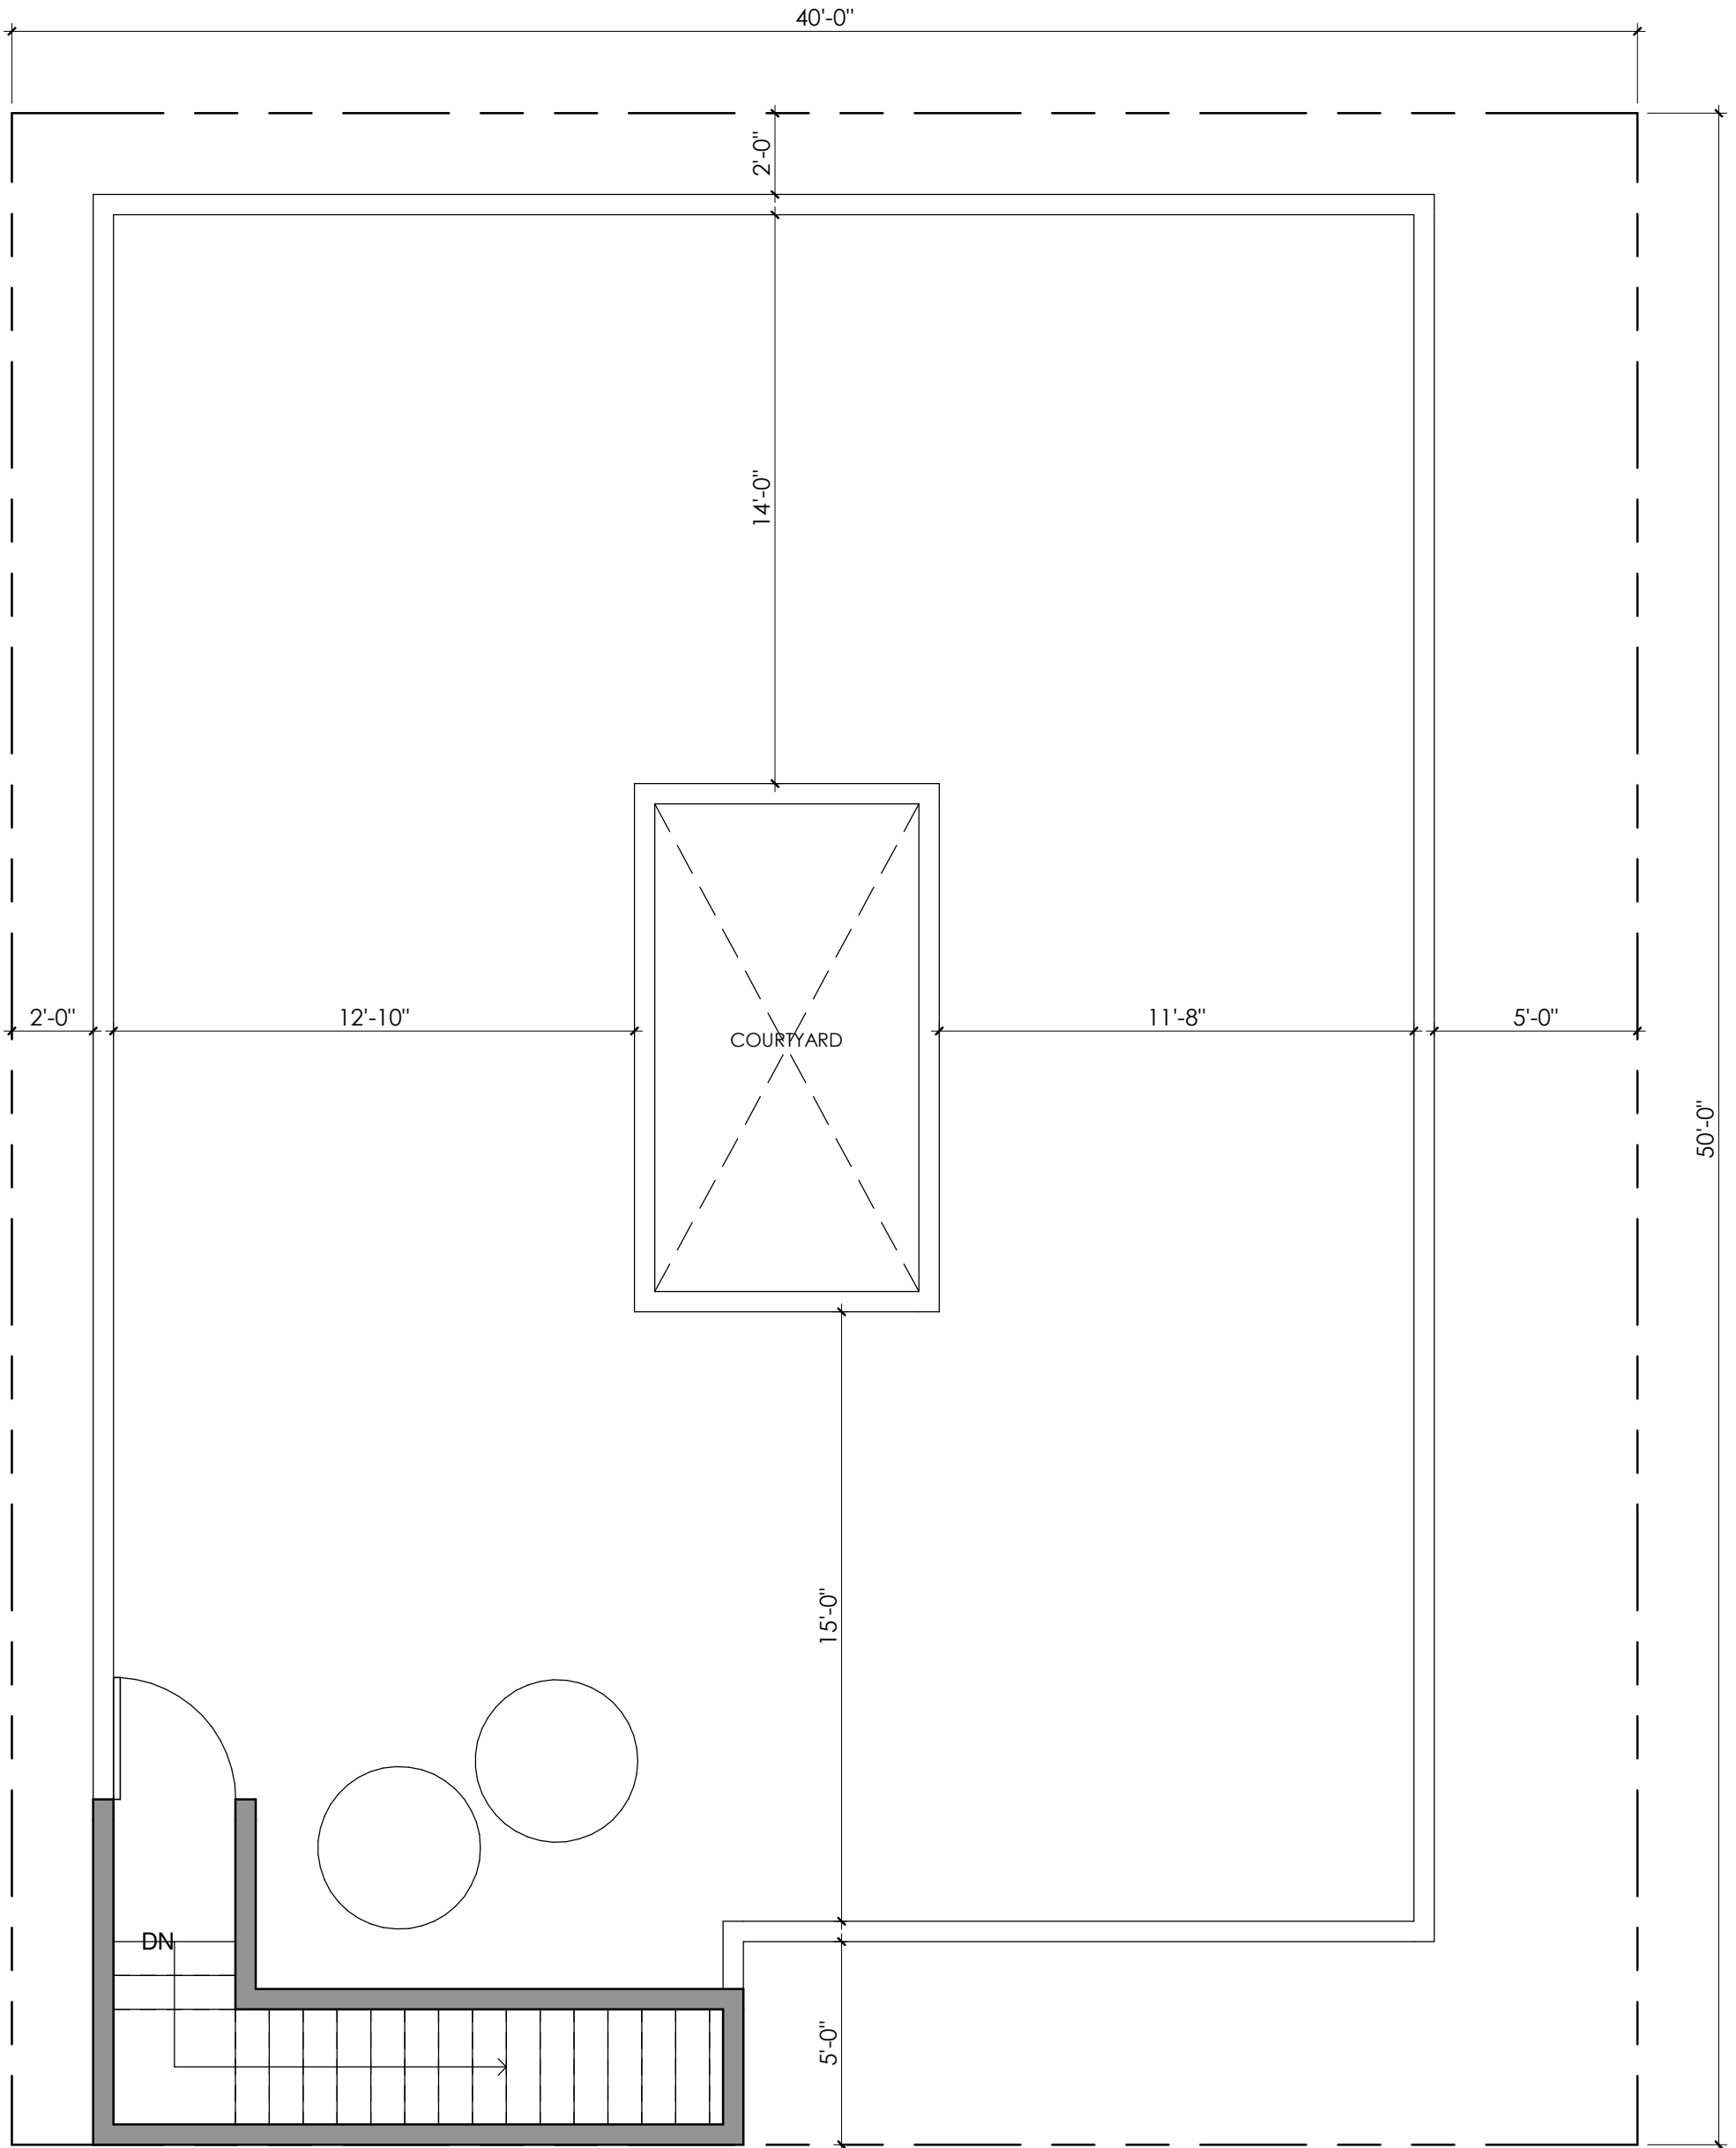

Brick & Bolt

Clayworks, 16/2, 2nd Floor, Shoba Alexander Plaza, Commissariat Road, Ashok Nagar, Bengaluru, Karnataka 560025

NOTES:
 -All dimensions are in feet and inches.
 -Drawings to be read & not measured.

Details will supercede all drawings.

Project
Residence for Mr Vijay

Project No.
 CRN66130

Drg. No.
 A102

Date
 22/06/2021

Drawing Title
 Terrace Floor Plan

Scale
 1 : 50

