

Schedule of Door

	Dimensions Width x Height	Nos
MD	4'0" X 7'0"	1
D1	3'0" X 7'0"	1
D2	2'6" X 7'0"	1
FD1	11'0" X 7'0"	1

Schedule of Window

	Dimensions Width x Height	Nos
W1	6'0" X 5'0"	1
KW1	4'0" X 3'0"	1
KW2	4'6" X 3'0"	1

Schedule of Ventilator

	Dimensions Width x Height	Nos
V1	3'0" X 2'0"	1

Built-up 529.05sft
 Parking 283.82sft
 Garden slab 71.25sft

Brick & Bolt

Clayworks, 16/2 ,2nd Floor,
 Sobha Alexander Plaza,
 Commissariat Rd,
 Ashok Nagar,
 Bengaluru, Karnataka 560025


NOTES:
 -All dimensions are in feet and inches.
 -Drawings to be read & not measured.
Details will supercede all drawings.

Project
Residence for Mr. Sandeep

Project No. CRN 60116
 Drg. No. -
 Date 28/06/2021

Drawing Title
Ground Floor Plan

Scale
 NTS

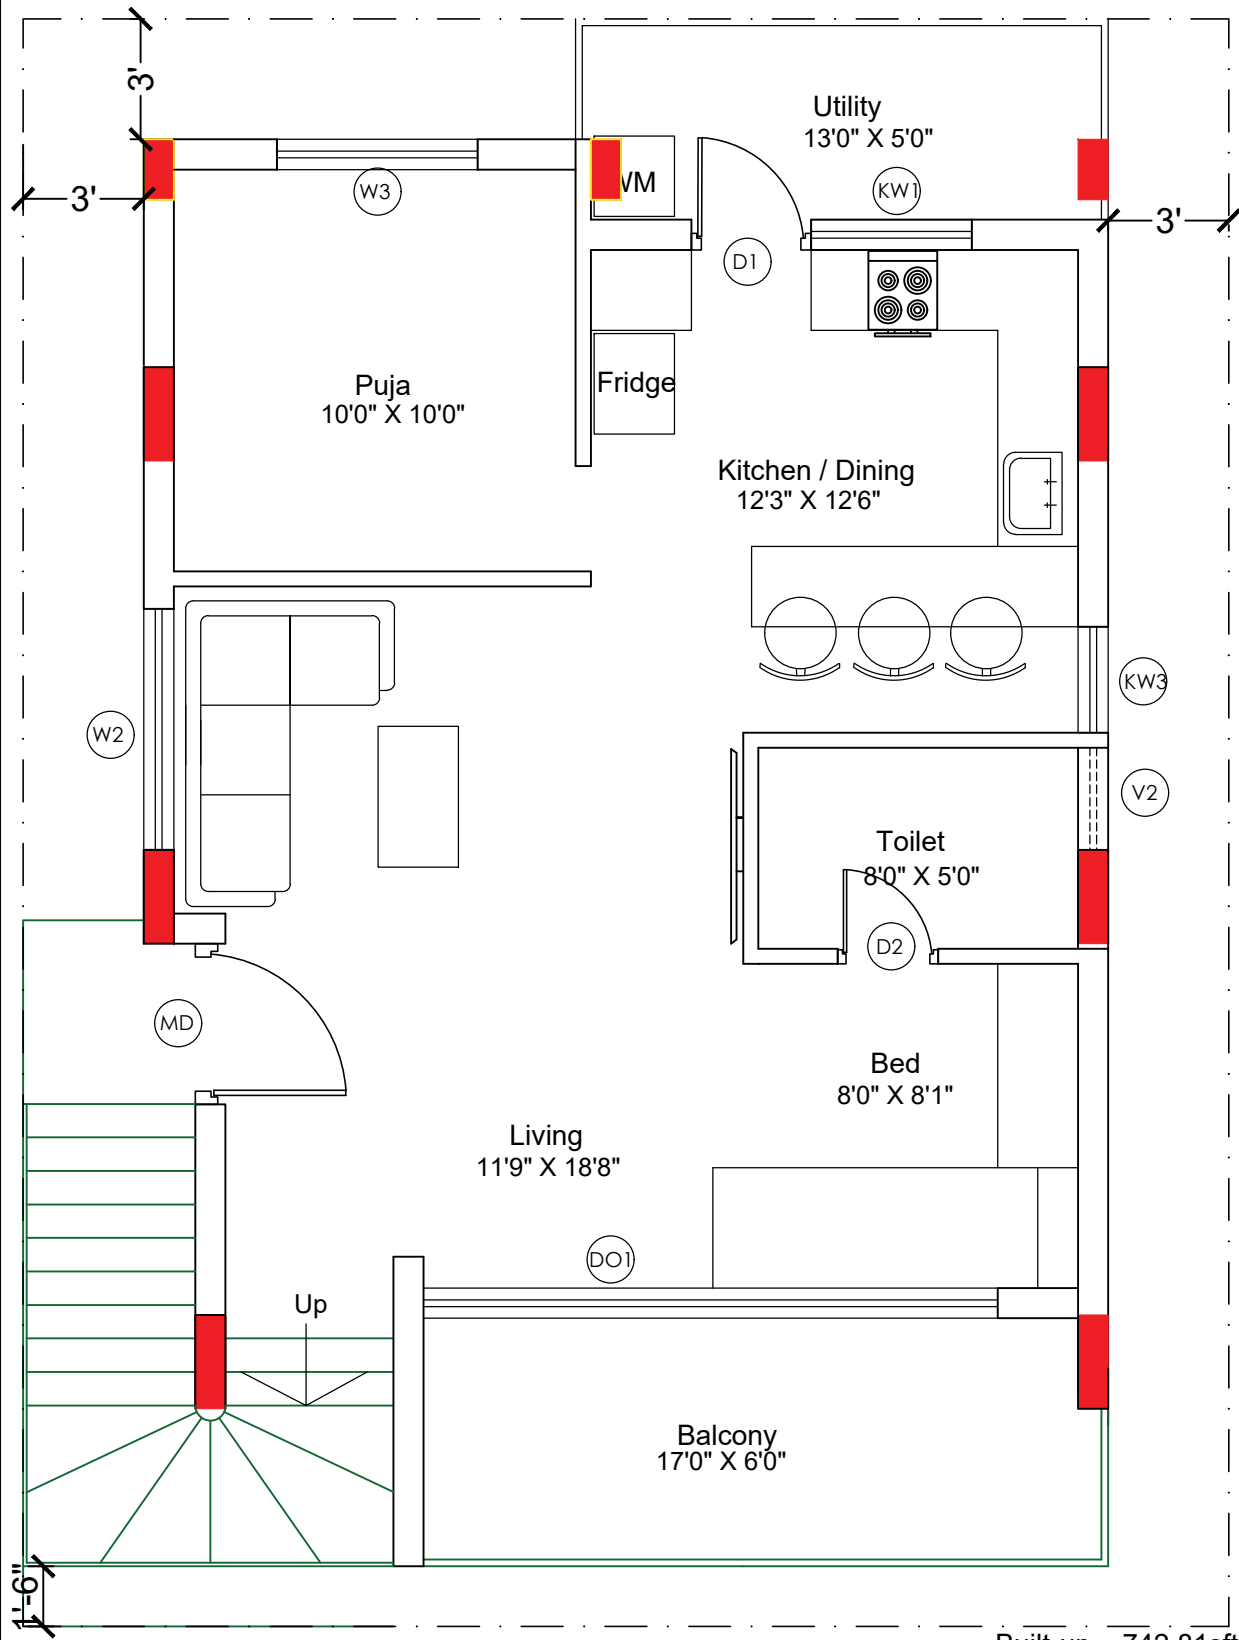

Schedule of Door

	Dimensions Width x Height	Nos
MD	4'0" X 7'0"	1
D2	2'6" X 7'0"	1
DO1	14'3" X 7'0"	1
D1	3'0" X 7'0"	1

Schedule of Window

	Dimensions Width x Height	Nos
W2	6'0" X 6'0"	2
KW1	4'0" X 3'0"	1
KW3	2'7" X 6'0"	1
W3	5' DIA (circular window)	1

Schedule of Ventilator

	Dimensions Width x Height	Nos
V1	2'8" X 2'0"	1

Built-up 742.81sft
Balcony 105.05sft
Entrance and Utility 529.05sft

Brick & Bolt

Clayworks, 16/2, 2nd Floor,
Sobha Alexander Plaza,
Commissariat Rd,
Ashok Nagar,
Bengaluru, Karnataka 560025


NOTES:
-All dimensions are in feet and inches.
-Drawings to be read & not measured.

Details will supercede all drawings.

Project
Residence for Mr. Sandeep

Project No. CRN 60116
Drg. No. Date - 28/06/2021

Drawing Title
First Floor Plan
Scale
NTS

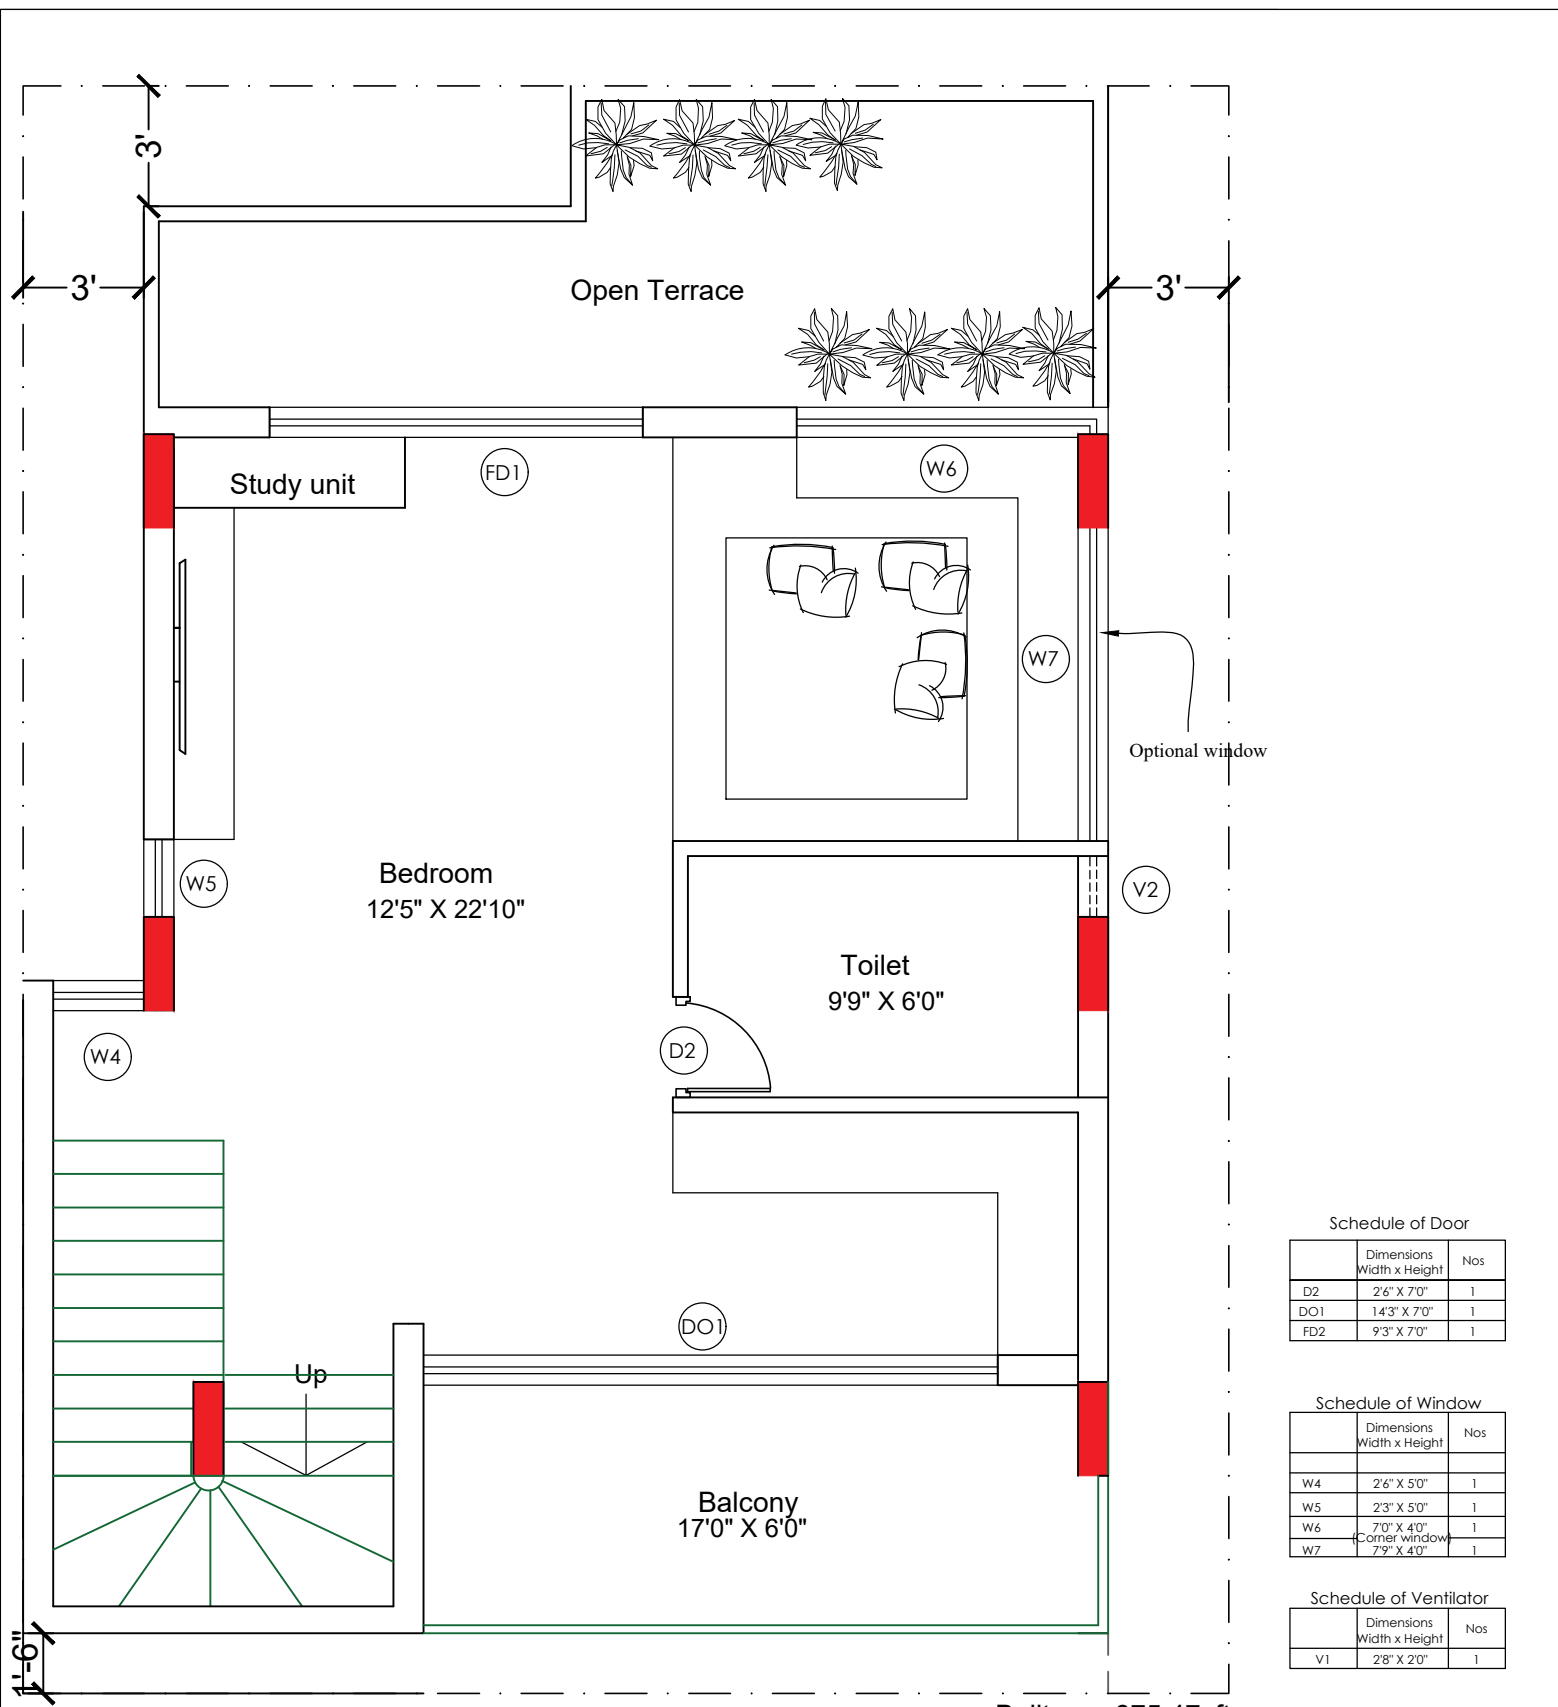

Schedule of Door

	Dimensions Width x Height	Nos
D2	2'6" X 7'0"	1
DO1	14'3" X 7'0"	1
FD2	9'3" X 7'0"	1

Schedule of Window

	Dimensions Width x Height	Nos
W4	2'6" X 5'0"	1
W5	2'3" X 5'0"	1
W6	7'0" X 4'0"	1
W7	7'9" X 4'0"	1

Schedule of Ventilator

	Dimensions Width x Height	Nos
V1	2'8" X 2'0"	1

Built-up 675.47sft
 Balcony 105.05sft
 Open Terrace 160.13sft

Brick & Bolt

Clayworks, 16/2 ,2nd Floor,
 Sobha Alexander Plaza,
 Commissariat Rd,
 Ashok Nagar,
 Bengaluru, Karnataka 560025


NOTES:
 -All dimensions are in feet and inches.
 -Drawings to be read & not measured.
Details will supercede all drawings.

Project
Residence for Mr. Sandeep

Project No. CRN 60116
 Drg. No. Date 28/06/2021

Drawing Title
Second Floor Plan

Scale
 NTS

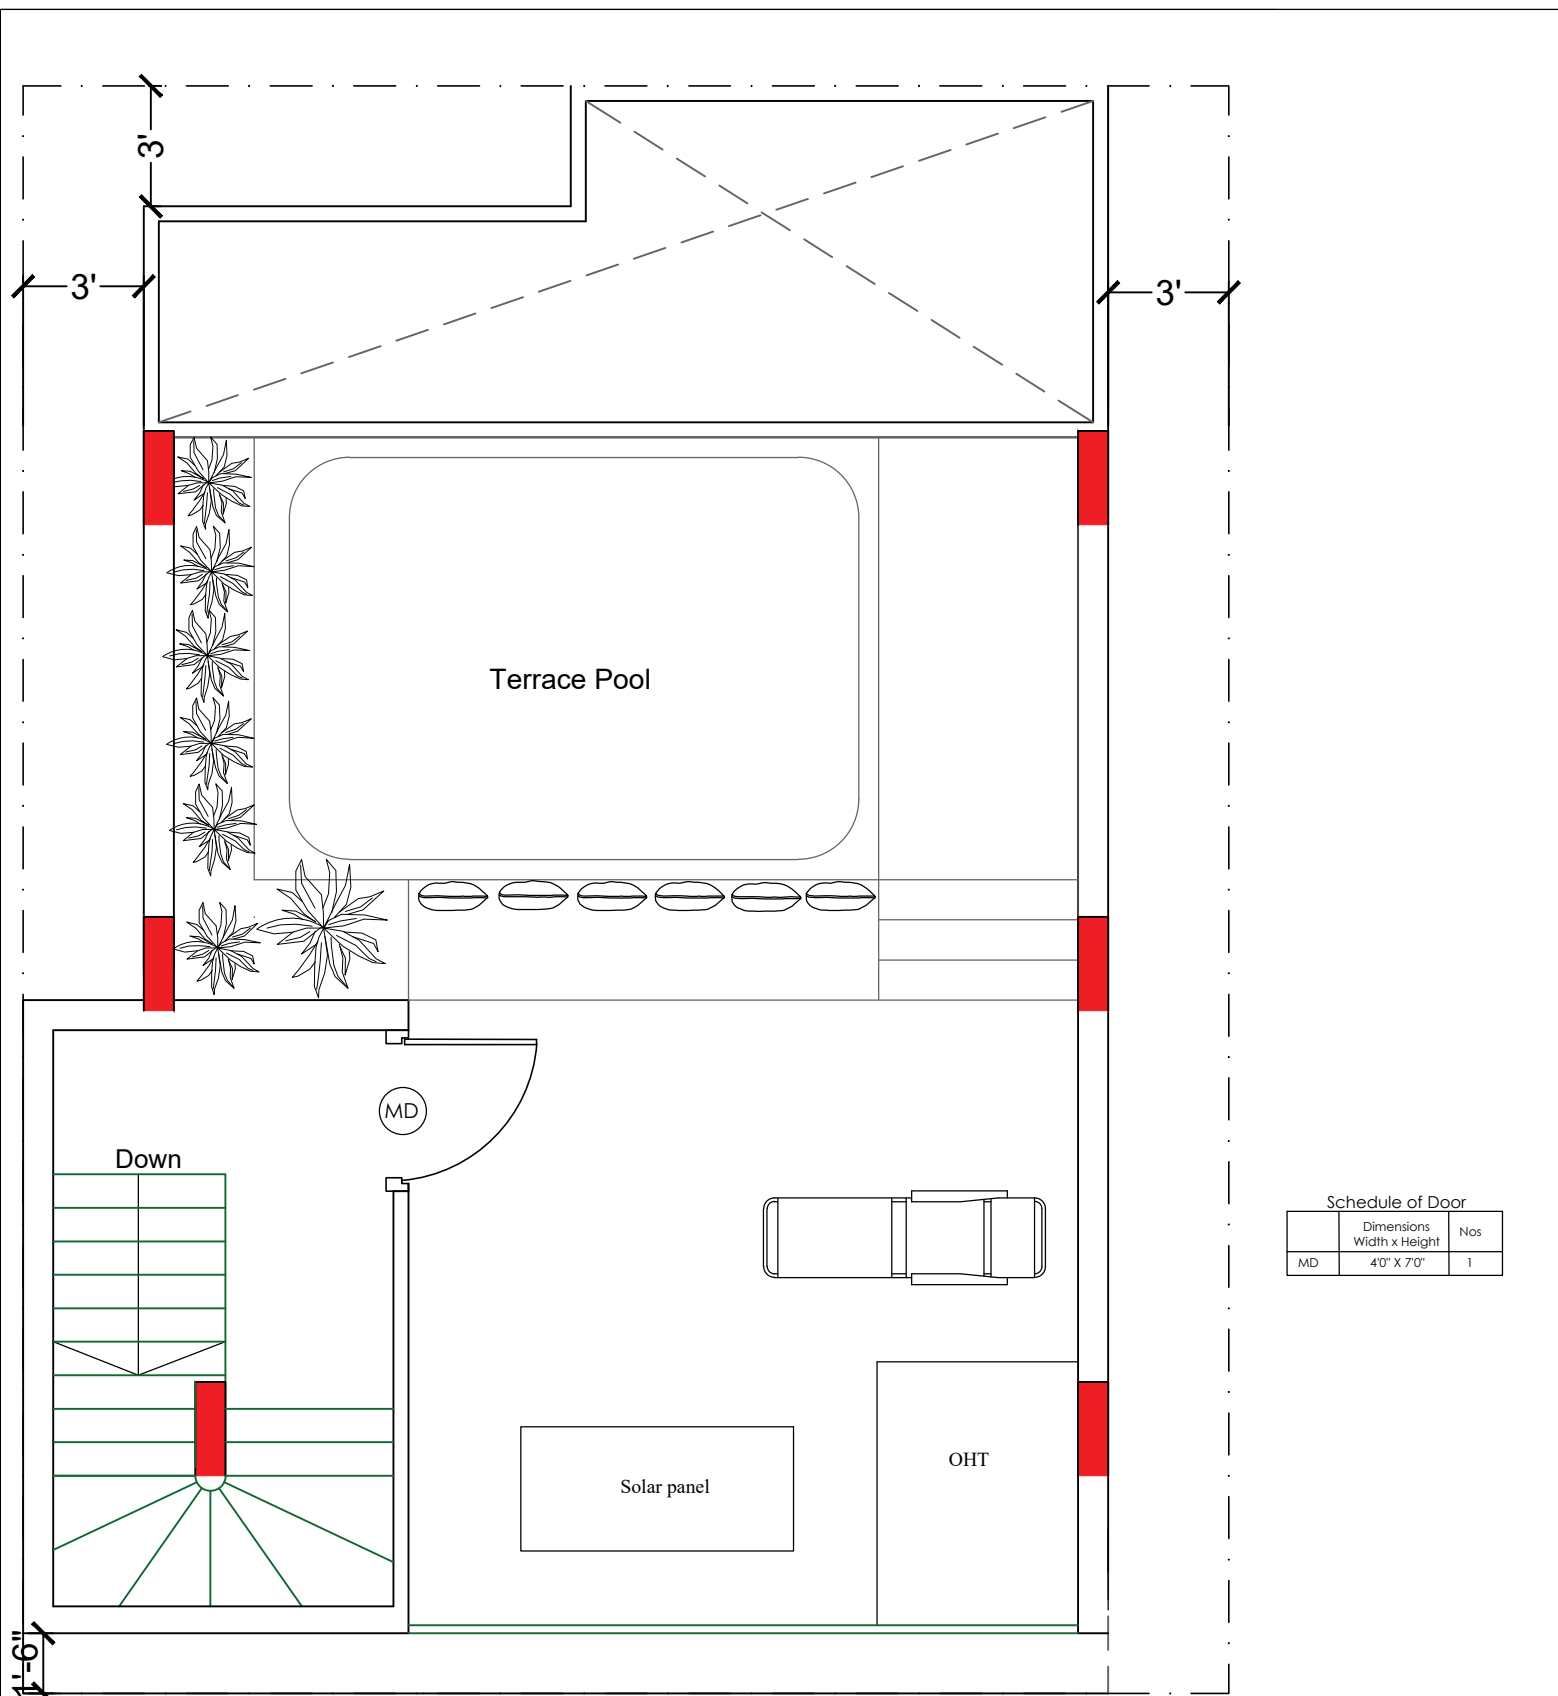

Schedule of Door

	Dimensions Width x Height	Nos
MD	4'0" X 7'0"	1

Built-up 151.05sft
 Terrace pool and landscape 333.83sft
 Pergola Roof 274.20sft

Brick & Bolt

Clayworks, 16/2 ,2nd Floor,
 Sobha Alexander Plaza,
 Commissariat Rd,
 Ashok Nagar,
 Bengaluru, Karnataka 560025

NOTES:
 -All dimensions are in feet and inches.
 -Drawings to be read & not measured.
Details will supercede all drawings.

Project
Residence for Mr. Sandeep

Project No. CRN 60116
 Drg. No. -
 Date 28/06/2021

Drawing Title
Terrace Floor Plan

Scale
 NTS