

Schedule of Door

	Dimensions Width x Height	
MD	3'6" X 7'0"	1
D1	3'0" X 7'0"	3
D2	2'6" X 7'0"	2
FD1	8'0" X 7'0"	1

Schedule of windows

	Dimensions Width x Height	
W1	3'3" X 4'0"	4
W2	5'6" X 4'0"	2
KW1	4'0" X 3'0"	2
W3	7'0" X 4'0"	1
W4	2'0" X 4'0"	1

Schedule of Ventilators

	Dimensions Width x Height	
V1	2'0" X 2'0"	2

GATE 2

GATE 1
40'-0"

ROAD

AREA STATEMENT
 Built-up Area = 1216.04sqft
 Courtyard Area = 94.50sqft
 Verandah Area = 71.55sqft
 Utility Area = 59.46sqft
 Parking Area = 258.76sqft

Brick & Bolt

ClayWorks CBD, Shoba Alexander plaza, Ashok Nagar, Bangalore 560001.

NOTES:
 -All dimensions are in feet and inches.
 -Drawings to be read & not measured.

Details will supercede all drawings.

Project
Residence for Mr Chaitanya


Project No.
 CRN66892


Drg. No.
 A101

Date
 13/07/2021

Drawing Title
 Ground Floor Plan

Scale
 1" = 5'-0"

 

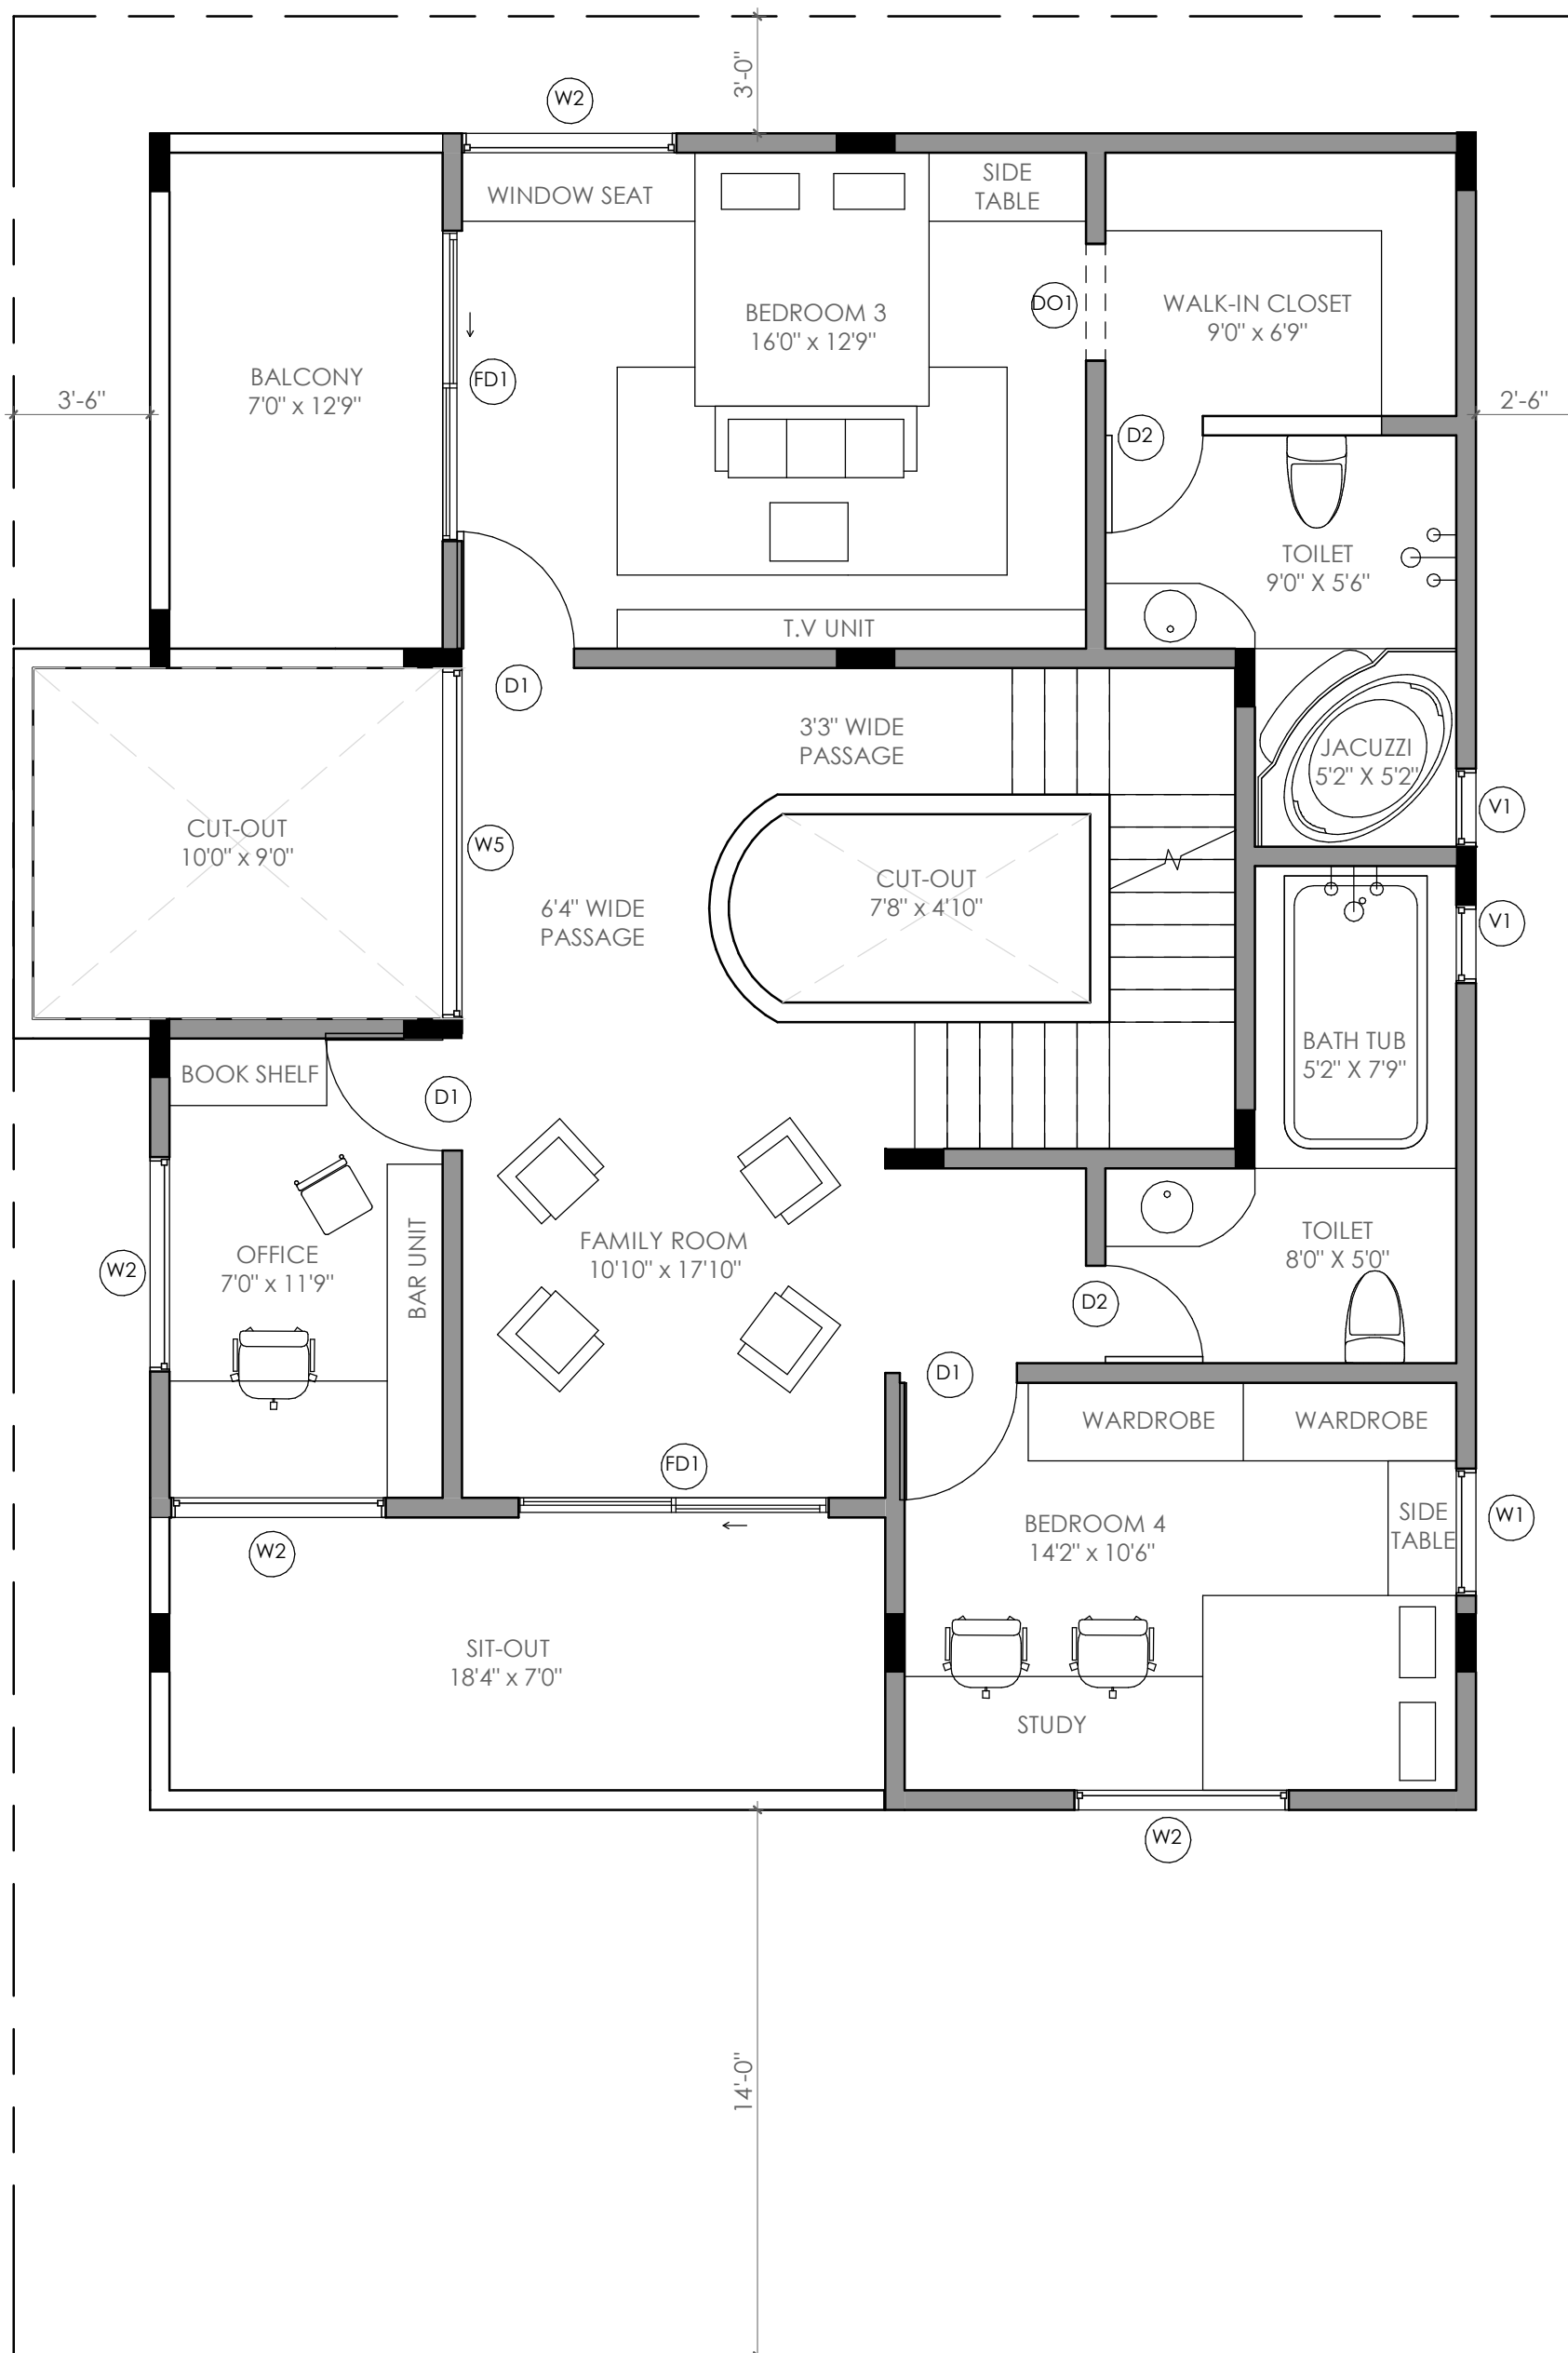

Schedule of Door

	Dimensions Width x Height	
DO1	3'0" X 7'0"	1
D1	3'0" X 7'0"	3
D2	2'6" X 7'0"	2
FD1	8'0" X 7'0"	2

	Dimensions Width x Height	
W1	3'3" X 4'0"	1
W2	5'6" X 4'0"	4
W5	9'0" X 4'0"	1

Schedule of Ventilators

	Dimensions Width x Height	
V1	2'0" X 2'0"	2

AREA STATEMENT
 Built-up Area - 1150.39sqft (Including internal cut-out = 56.95sqft)
 Balcony Area = 102.86sqft
 Sit-out Area = 141.25sqft

Brick & Bolt
 ClayWorks CBD, Shoba Alexander plaza, Ashok Nagar, Bangalore 560001.


NOTES:
 -All dimensions are in feet and inches.
 -Drawings to be read & not measured.
Details will supercede all drawings.


Project
Residence for Mr Chaitanya

Project No.
 CRN66892
 Drawing Title
 First Floor Plan

Drg. No.
 A102

Date
 13/07/2021
 Scale
 1" = 5'-0"

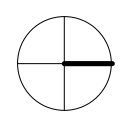

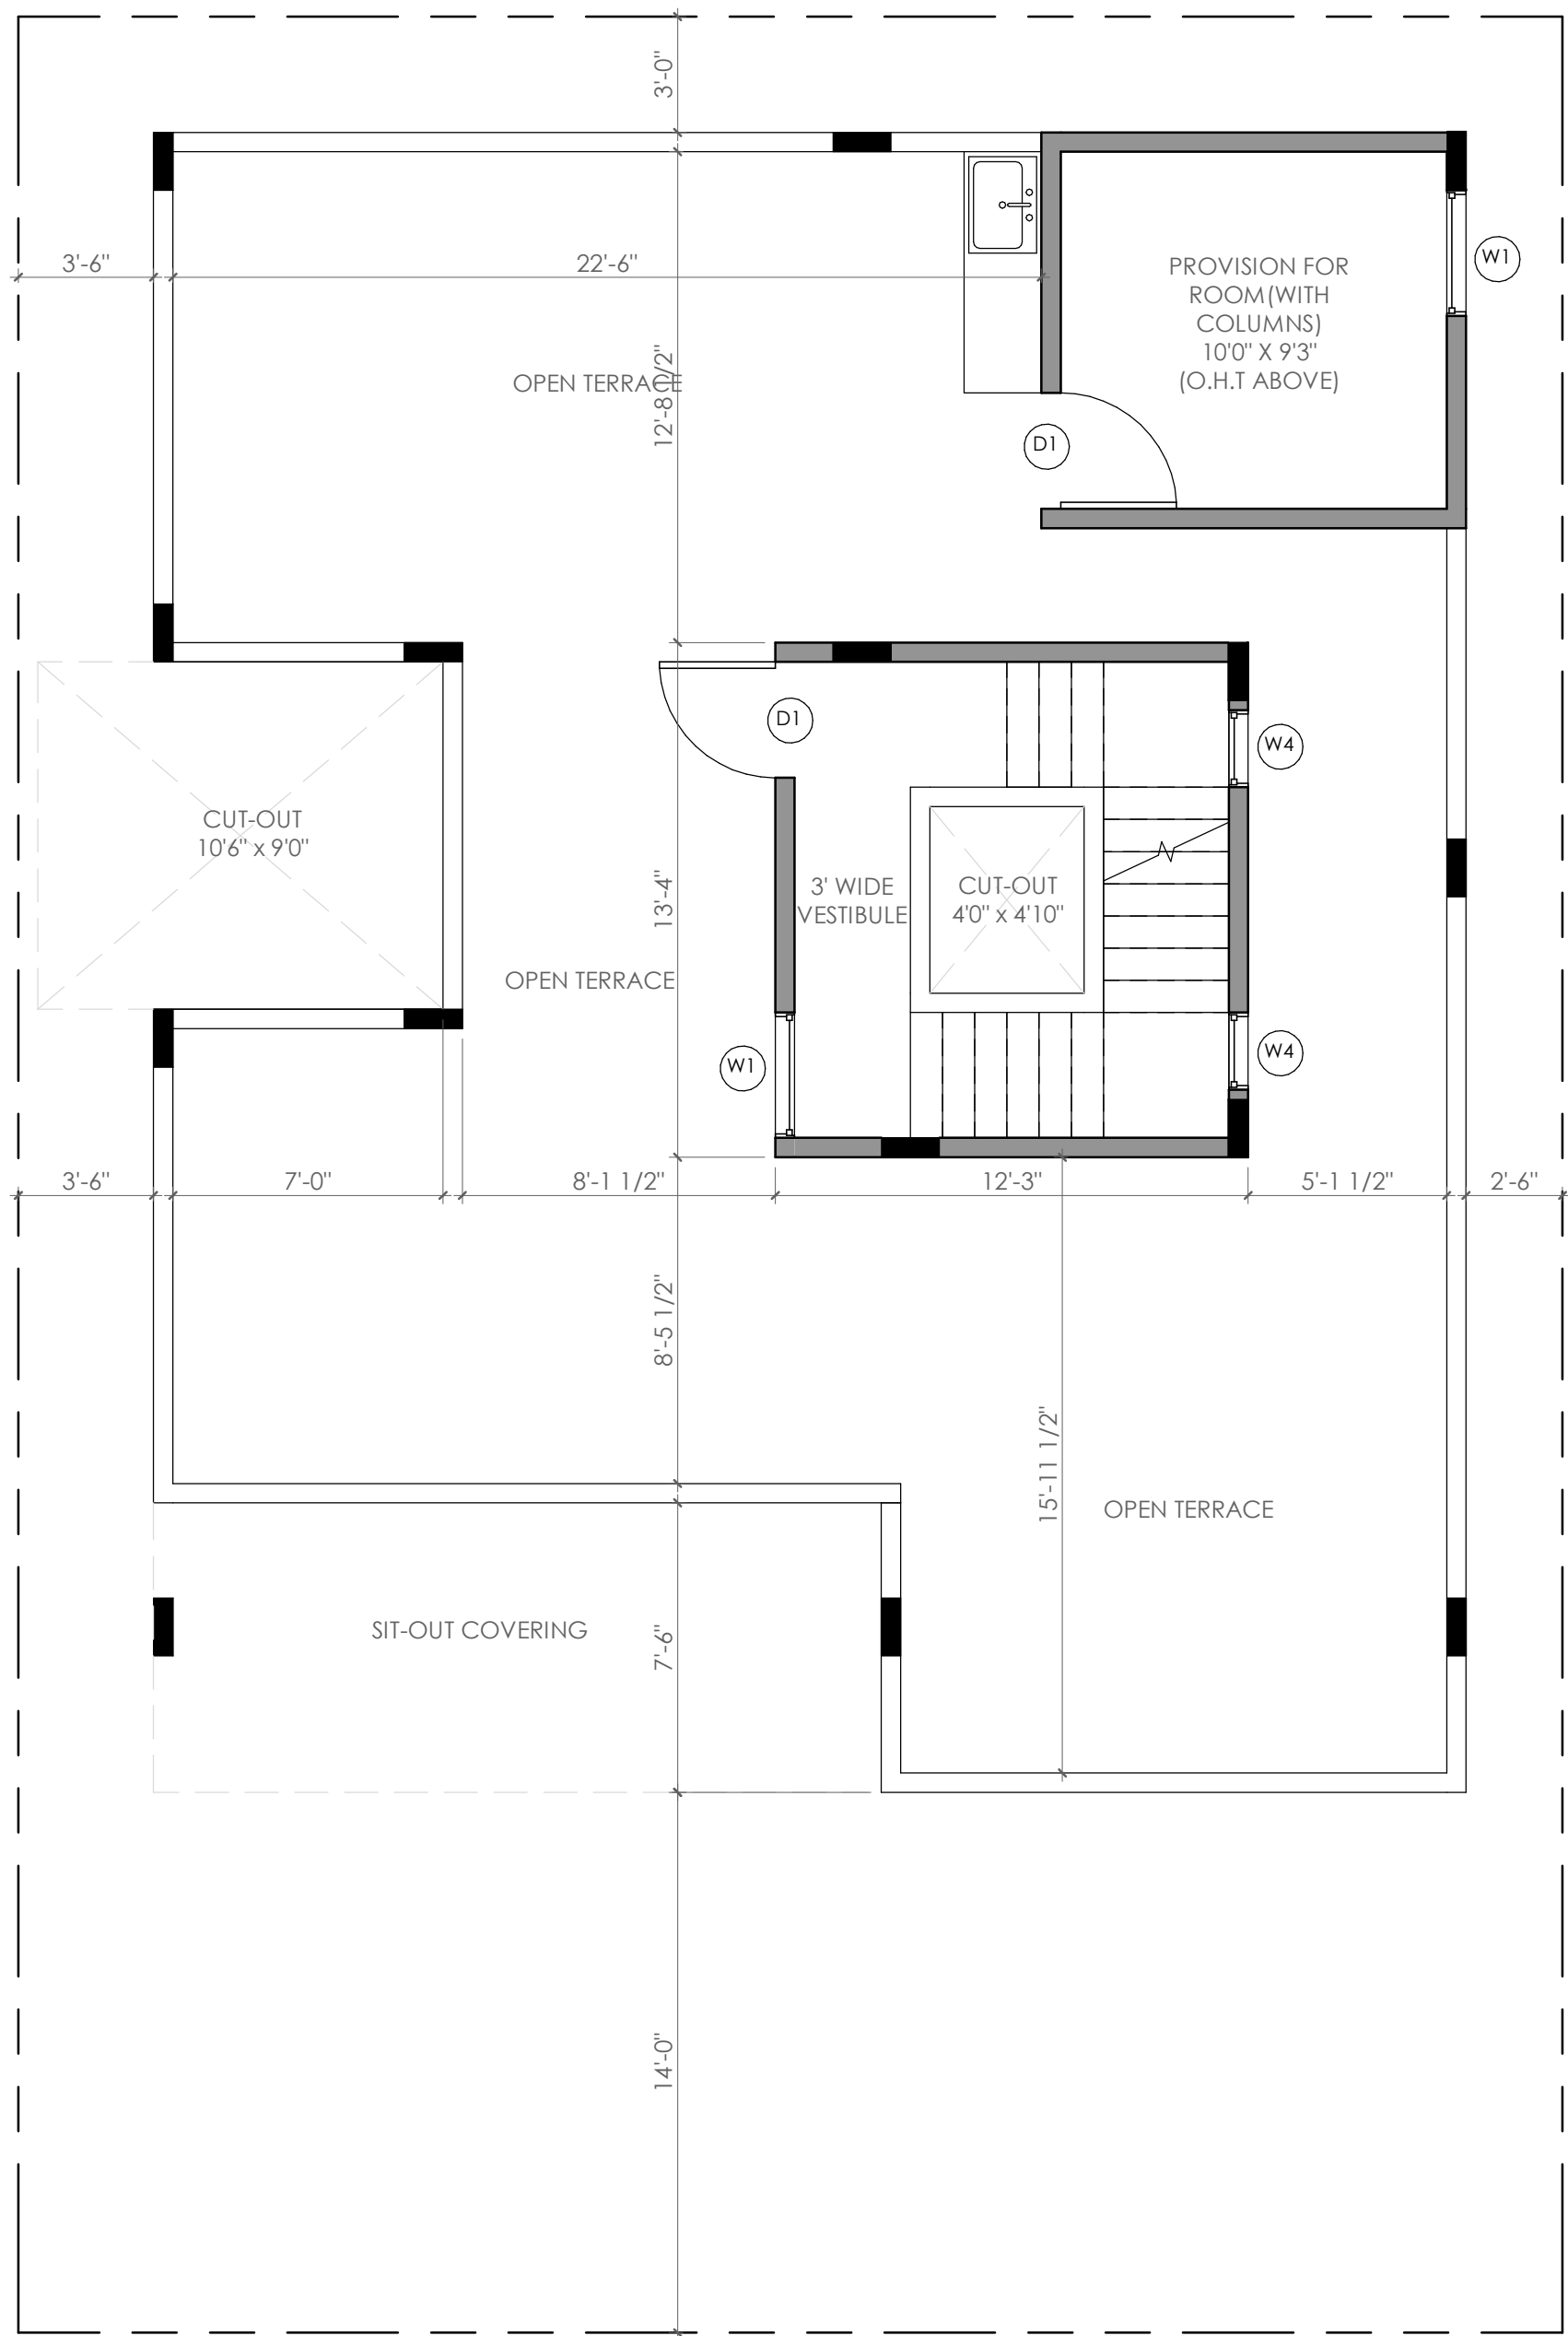

Schedule of Door

	Dimensions Width x Height	
D1	3'0" X 7'0"	2

	Dimensions Width x Height	
W1	3'3" X 4'0"	2
W4	2'0" X 4'0"	2

AREA STATEMENT
 Headroom Area = 163.32sqft(Including internal
 Built-up Area=112.39sqft(Room)
 cut-out = 29.17sqft)

Brick & Bolt
 ClayWorks CBD, Shoba Alexander
 plaza, Ashok Nagar, Bangalore
 560001.

NOTES:
 -All dimensions are in
 feet and inches.
 -Drawings to be read
 & not measured.
Details will supercede
 all drawings.

Project
**Residence for Mr
 Chaitanya**

Project No.
 CRN66892
 Drawing Title
 Terrace Floor Plan

Drg. No.
 A103
 Scale
 1" = 5'-0"

Date
 13/07/2021

