

Brick & Bolt

Clayworks, 16/2, 2nd Floor, Shoba Alexander Plaza, Commissariat Road, Ashok Nagar, Bengaluru, Karnataka 560025

NOTES:
 -All dimensions are in feet and inches.
 -Drawings to be read & not measured.

Details will supercede all drawings.

Project
Residence for Mr Harish


Project No.
 CRN112165

Drg. No.
 A101

Date
 25/11/2021



Drawing Title
 Ground Floor Plan

Scale
 1" = 3'-0"

 

43'-5 1/2"

58'-4 1/2"

 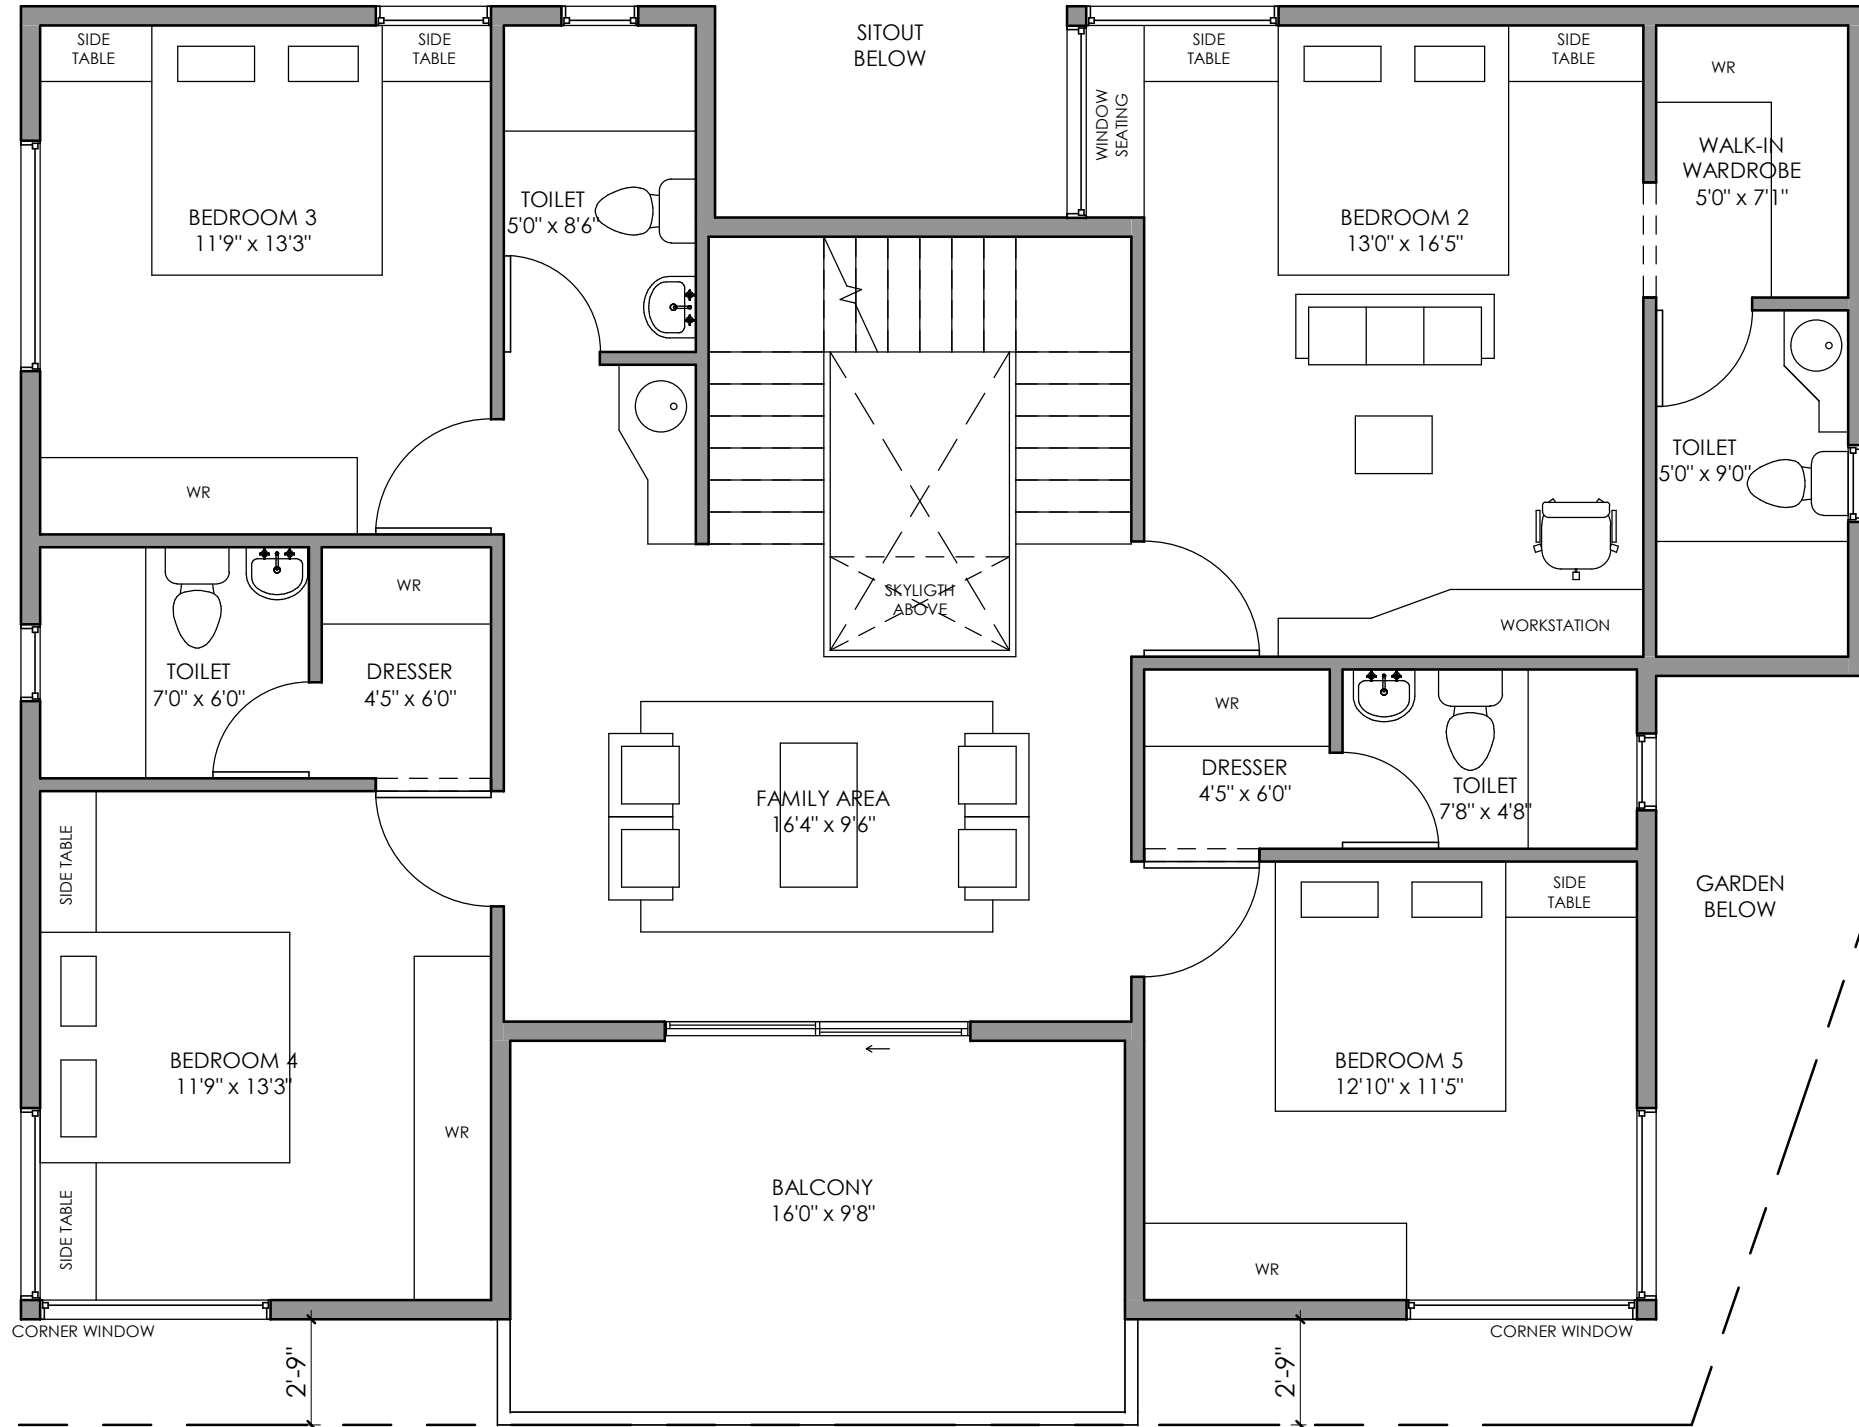

| | | | |
|---------------|------------|------------------|--------|
| Date | 25/11/2021 | Scale | 1 : 60 |
| Project No. | CRN112165 | Drg. No. | A102 |
| Drawing Title | | First Floor Plan | |

Project
Residence for Mr Harish

NOTES:
 -All dimensions are in feet and inches.
 -Drawings to be read & not measured.
Details will supersede all drawings.

Brick & Bolt
 Clayworks, 16/2, 2nd Floor, Shoba Alexander Plaza, Commissariat Road, Ashok Nagar, Bengaluru, Karnataka 560025