

**NOTES:**

- Opening schedule may change according to the structural design.
- The layout of columns and beams may change according to the structural design.
- Number of steps may change according to the plinth and parking height desired.
- Thickness of walls is only proposed. It may have to change based on the structural design to avoid column/beam projections.
- The Contractor and the Consultant shall bear no responsibility whatsoever where any drawings provided by it/them in relation to the project / Said Works, does not comply with any applicable laws including the bye-laws of the building/society where such project is situated. Further, it is clarified that it shall be the responsibility of the Owner to ensure any and all compliance of the drawings provided by the Contractor/Consultant.


REV.  
ITERATION - R1

**AREA STATEMENT**

Area Schedule	
Name	Area
<b>SECOND FLOOR LEVEL</b>	
UTILITY	40 ft <sup>2</sup>
BALCONY	206 ft <sup>2</sup>
Area	1662 ft <sup>2</sup>
	1908 ft <sup>2</sup>

**LEGENDS**

ARCHITECT  
AR.V.ROHIT

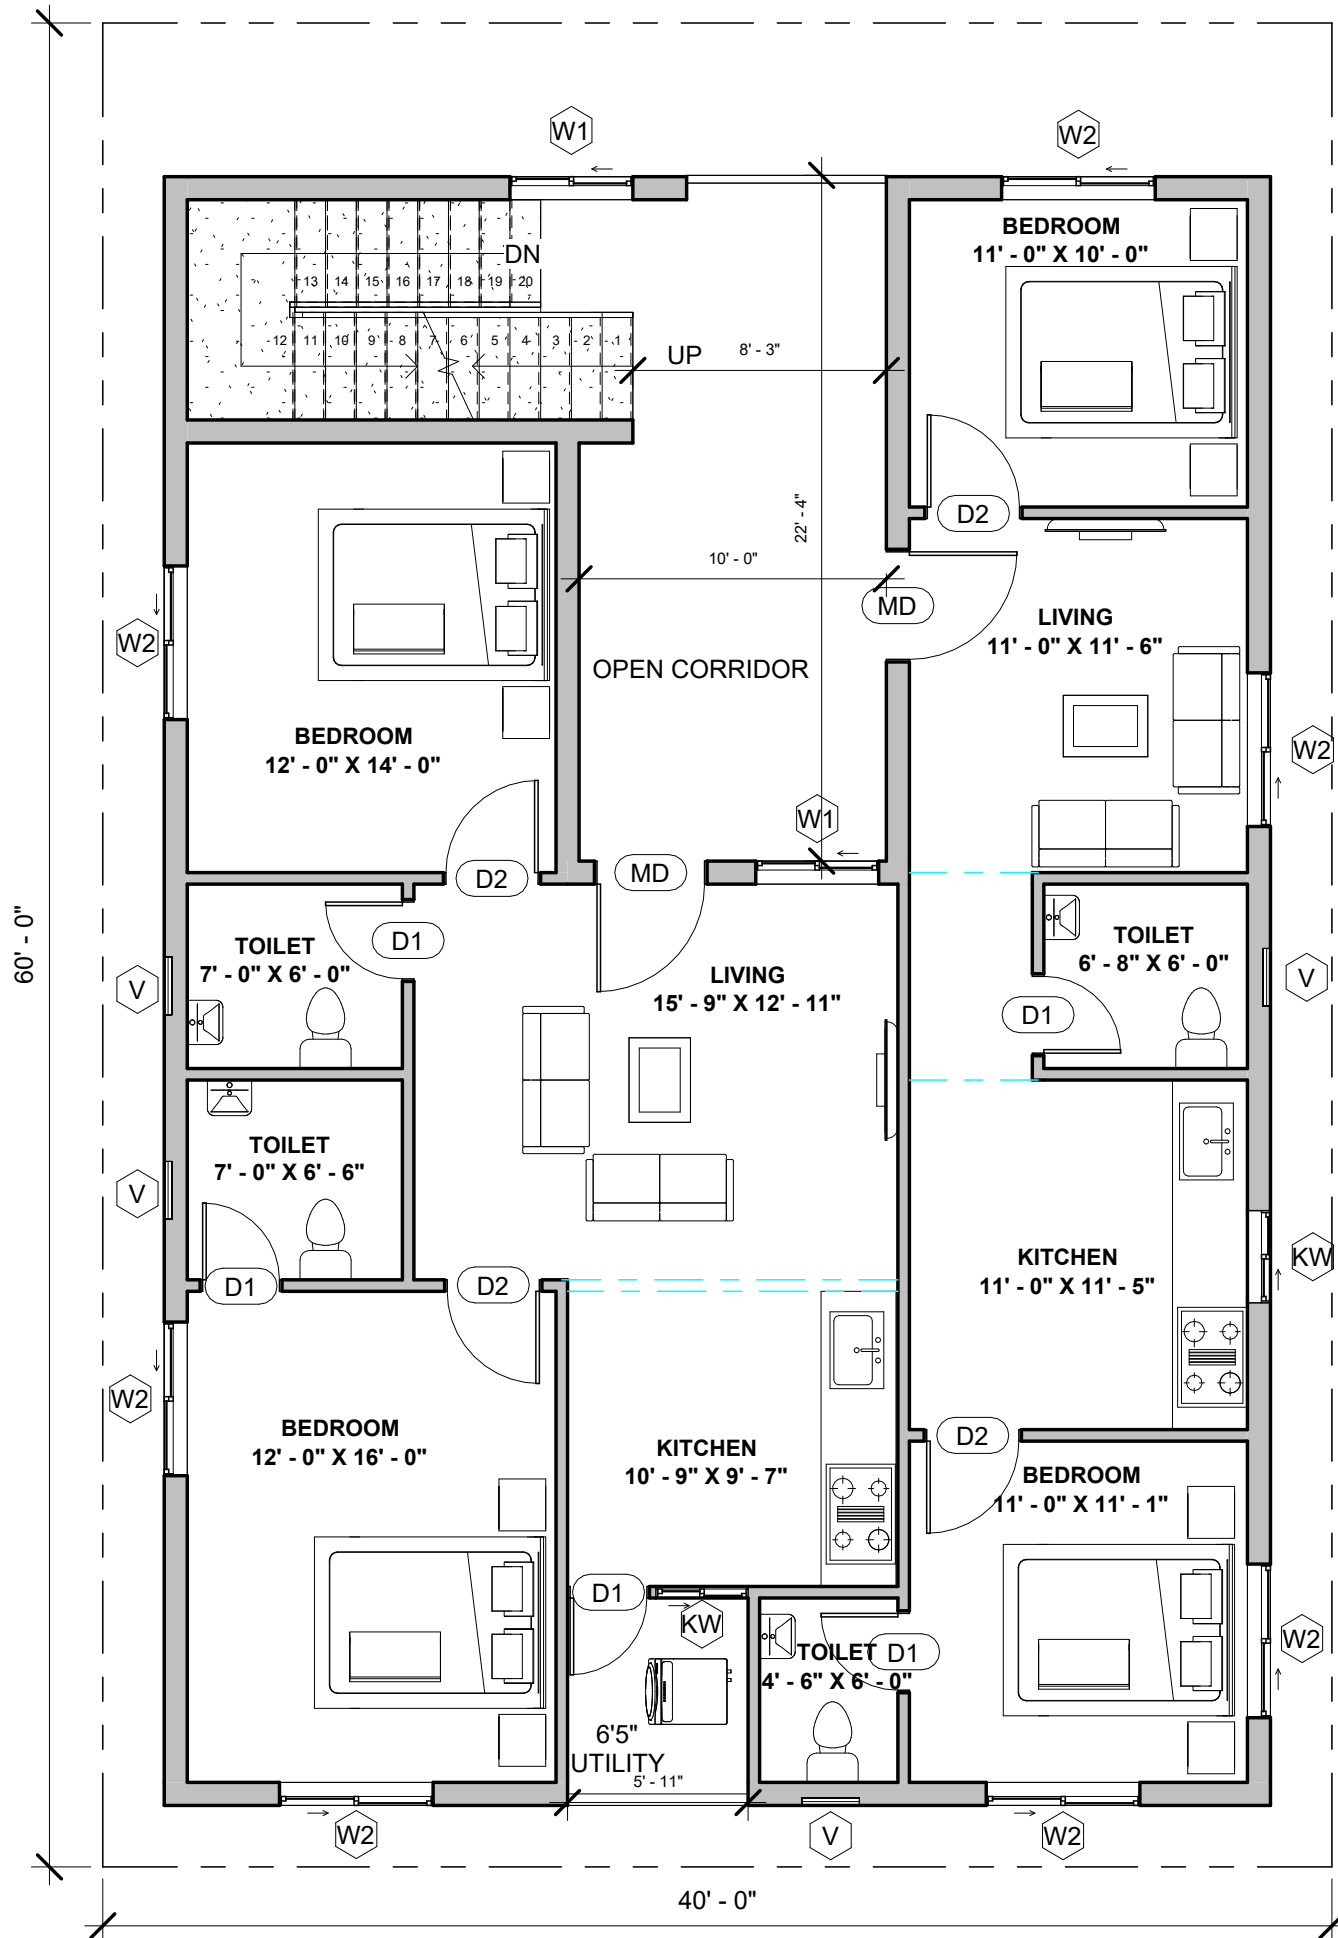

Door Schedule		
Mark	Width	Height
<b>SECOND FLOOR LEVEL</b>		
D1	2' - 6"	7' - 0"
D2	3' - 0"	7' - 0"
MD	3' - 6"	7' - 0"

Window Schedule				
Mark	Width	Height	Area	Count
<b>SECOND FLOOR LEVEL</b>				
V	2' - 0"	2' - 0"	16 ft <sup>2</sup>	4
KW	3' - 0"	3' - 0"	18 ft <sup>2</sup>	2
W1	4' - 0"	4' - 0"	32 ft <sup>2</sup>	2
W2	5' - 0"	4' - 0"	140 ft <sup>2</sup>	7
			206 ft <sup>2</sup>	15


**Brick & Bolt**  
Hive Space, Ground Floor,  
Ramalayam rd,  
Laxmi Cyber city,  
Kondapur,  
Hyderabad, Telangana 500084

Project  
**MR.SUJIT KUMAR**

CRN  
159895

Drg. No.  
A103

Date  
11/05/2022

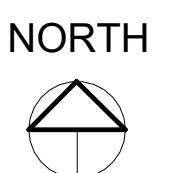

Drawing Title  
SECOND FLOOR PLAN

Scale  
1 : 75