

NOTES:

- Opening schedule may change according to the structural design.
- The layout of columns and beams may change according to the structural design.
- Number of steps may change according to the plinth and parking height desired.
- Thickness of walls is only proposed. It may have to change based on the structural design to avoid column/beam projections.
- The Contractor and the Consultant shall bear no responsibility whatsoever where any drawings provided by it/them in relation to the project / Said Works, does not comply with any applicable laws including the bye-laws of the building society where such project is situated. Further, it is clarified that it shall be the responsibility of the Owner to ensure any and all compliance of the drawings provided by the Contractor/Consultant.


REV. R2

AREA STATEMENT

BUILT UP AREA - 577 SFT
CORRIDOR AREA - 177 SFT

Note: All exterior walls are 6" thick concrete block walls
All interior walls are 4" thick concrete block walls
FFL to FFL height 10'0"

LEGENDS

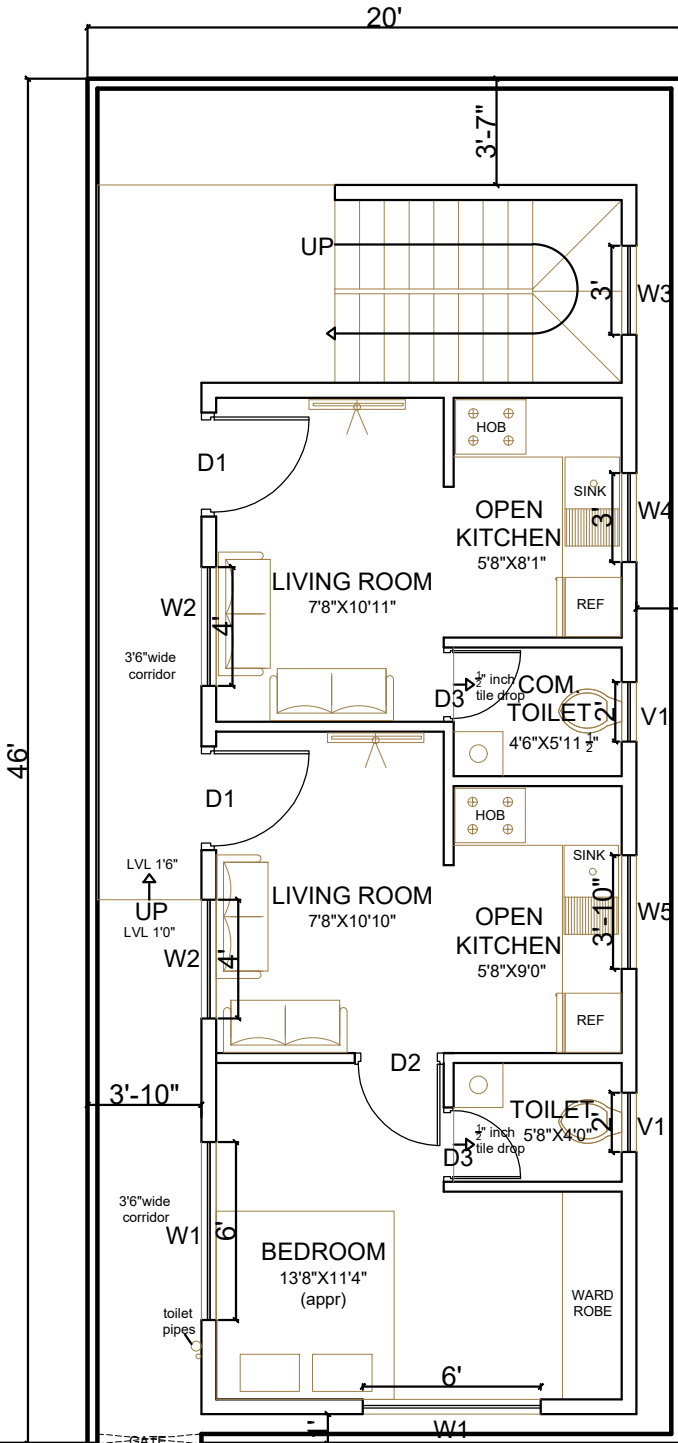

SCHEDULE OF WINDOWS

	DIMENSION WIDTH X HEIGHT	NO'S
W1	6'0" X 4'0"	2
W2	4'0" X 4'0"	2
W3	3'0" X 4'0"	1
W4	3'0" X 3'6"	1
W5	3'10" X 3'6"	1

KW
KW

SCHEDULE OF DOORS

	DIMENSION WIDTH X HEIGHT	NO'S
D1	3'6" X 7'0"	2
D2	3'0" X 7'0"	1
D3	2'6" X 7'0"	2

MD

SCHEDULE OF VENTILATORS

	DIMENSION WIDTH X HEIGHT	NO'S
V1	2'0" X 2'0"	2

Brick & Bolt

ClayWorks CBD, Shoba Alexander Plaza, Ashok Nagar, Bengaluru, Karnataka 560025

Project

Mr. AMAR

Designed by : Ar. Vivek Naik
Mob : 8105829098

CRN
CRN 148354

Drg. No.
A101

Date
19/12/22

Drawing Title
GROUND FLOOR PLAN

Scale
NTS

North

