


30'-0"

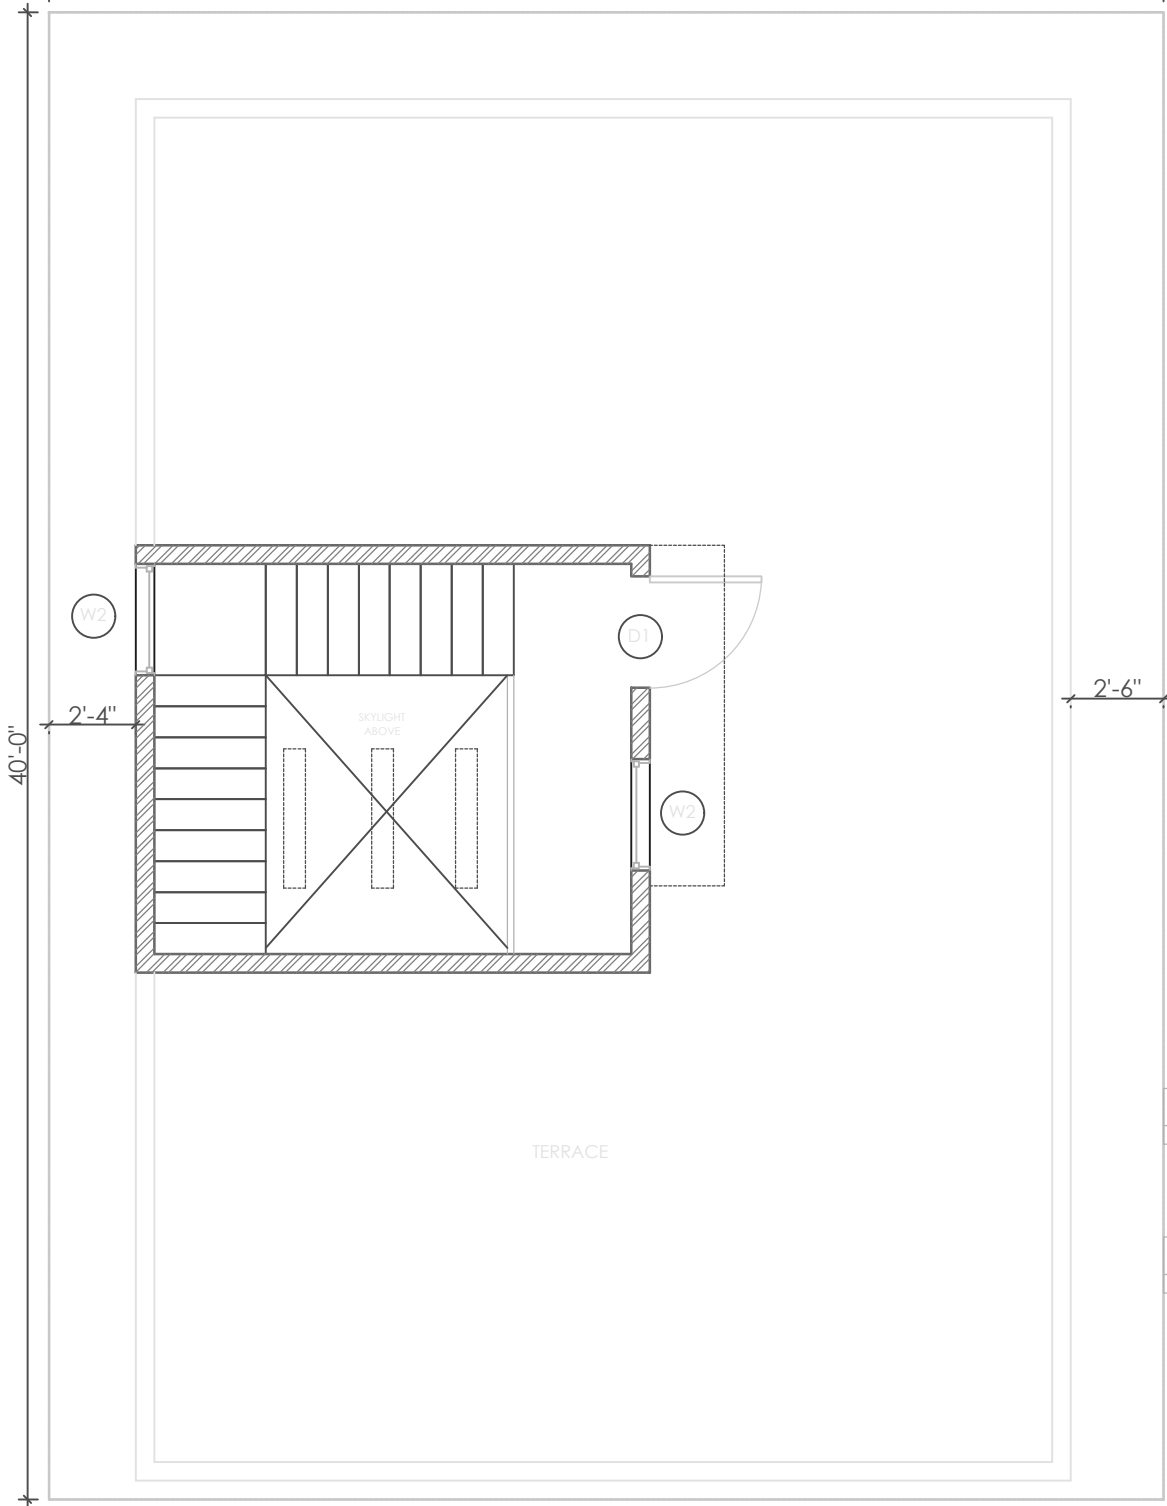

40'-0"

2'-4"

2'-6"

TERRACE


AREA STATEMENT
 Built-up(Incl.Cutout) - 159 sqft
 Cutout - 48.7 sqft

Schedule of Door

	Dimensions Width x Height	Nos
D1	30' X 70"	1

Schedule of Window

	Dimensions Width x Height	Nos
W2	30' X 40"	3

 

Brick & Bolt

Clayworks, 16/2 ,m 2nd Floor,
 Sobha Alexander Plaza,
 Commissariat Rd, Ashok Nagar,
 Bengaluru, Karnataka 560025

NOTES:
 -All dimensions are in feet and inches.
 -Drawings to be read & not measured.

Details will supercede all drawings.

Project

Residence for Mr Satish

Designed by: Ar.Arun K R
 8129835157

Project No.
CRN 111795

Drg. No. Date
 - 25/11/2021

Drawing Title
Terrace Floor Plan