


Area Statement

Buildup	1229 sft
Balcony	257 sft
Staircase	
headroom	158 sft

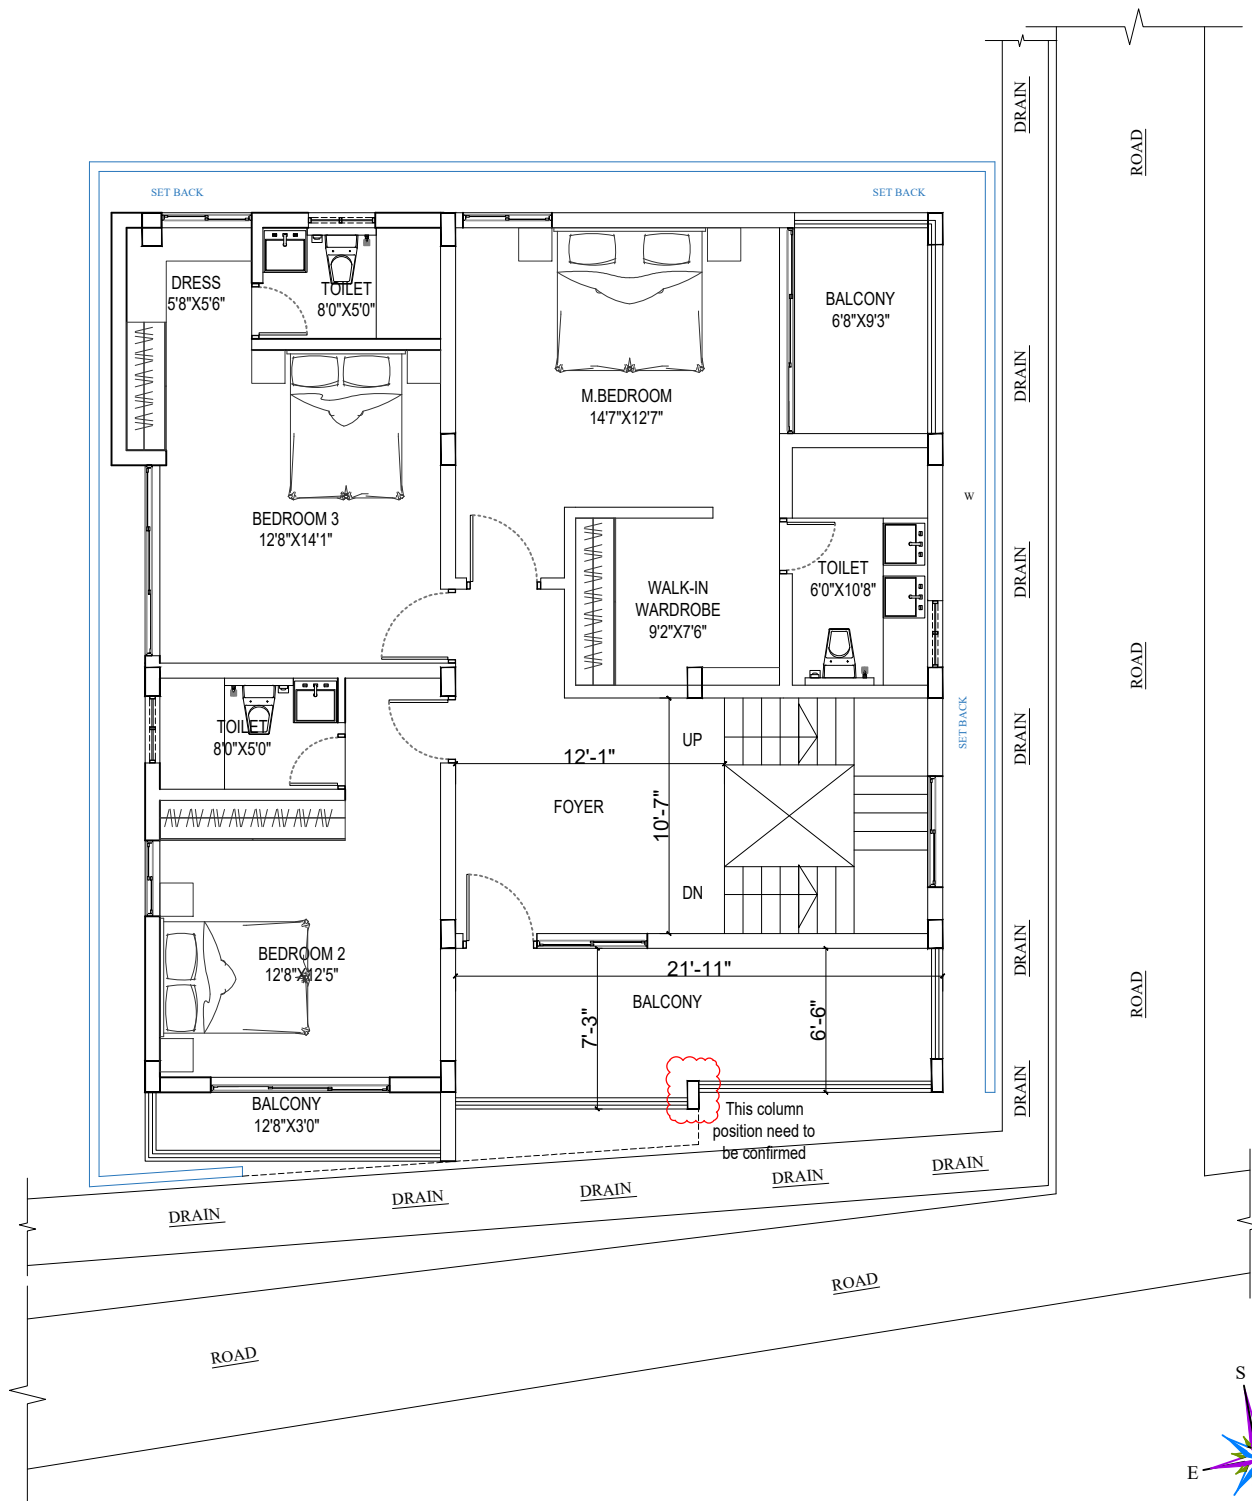

NOTE: COLUMN POSITIONS AS PER THE DIGITAL SURVEY



Clayworks, 16/2 ,m 2nd Floor,
Sobha Alexander Plaza,
Commissariat Rd, Ashok Nagar,
Bengaluru, Karnataka 560025

NOTES:
-All dimensions are in feet and inches.
-Drawings to be read & not measured.

Details will supercede all drawings.

Project

**Renovation project
Mr.Kumaraswamy**

Project No.

CRN 121656

Drg. No.

-

Date

28/01/2021

Drawing Title

Sec Floor Plan

Scale

NTS