

AREA STATEMENT (In Sqft)

GROUND FLOOR

PARKING - 180.5  
 BUILT UP - 751  
 CORRIDOR - 113  
 UTILITY - 31

FIRST FLOOR

BUILT UP - 968  
 BALCONY - 59

Schedule of Doors


| Name | Dimensions<br>Width x Height | Sill | Lintel | Quantity |
|------|------------------------------|------|--------|----------|
| D1   | 3'6" X 7'0"                  | FFL  | 7'0"   | 1        |
| D2   | 3'0" X 7'0"                  | FFL  | 7'0"   | 1        |
| D3   | 2'6" X 7'0"                  | FFL  | 7'0"   | 2        |

Schedule of Windows

| Name | Dimensions<br>Width x Height | Sill | Lintel | Quantity |
|------|------------------------------|------|--------|----------|
| W1   | 10'0" X 5'0"                 | 2'0" | 7'0"   | 1        |
| W2   | 6'0" X 5'0"                  | 2'0" | 7'0"   | 2        |
| W3   | 4'0" X 5'0"                  | 2'0" | 7'0"   | 1        |
| KW1  | 4'0" X 3'0"                  | 4'0" | 7'0"   | 1        |
| W4   | 2'6" X 5'0"                  | 2'0" | 7'0"   | 2        |

Schedule of Ventilator

| Name | Dimensions<br>Width x Height | Sill | Lintel | Quantity |
|------|------------------------------|------|--------|----------|
| V1   | 2'0" X 2'6"                  | 4'6" | 7'0"   | 1        |

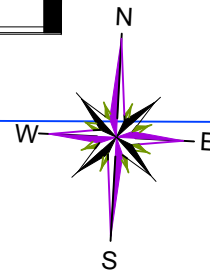

NOTES:  
 -All dimensions are in feet and inches.  
 -Drawings to be read & not measured.

**Details will supercede all drawings.**

Project  
**Residence for Mr. Rakesh Shinde**

Designed by: Ar. M N Bhuvan

Project No.  
 CRN 132185

Drg. No.  
 5


Date  
 27/06/2022

Drawing Title  
**Ground Floor Plan**

Scale  
 NTS

Clayworks, 16/2 ,2nd Floor,  
 Sobha Alexander Plaza,  
 Commissariat Rd,  
 Ashok Nagar,  
 Bengaluru, Karnataka 560025

Disclaimer: The Contractor and the Consultant shall bear no responsibility whatsoever where any drawings provided by them in relation to the project. Said Works, does not comply with any applicable laws including the bye-laws of the building/society where such project is situated. Further, it is clarified that it shall be the responsibility of the Owner to ensure any and all compliances of the drawings provided by the Contractor/Consultant.

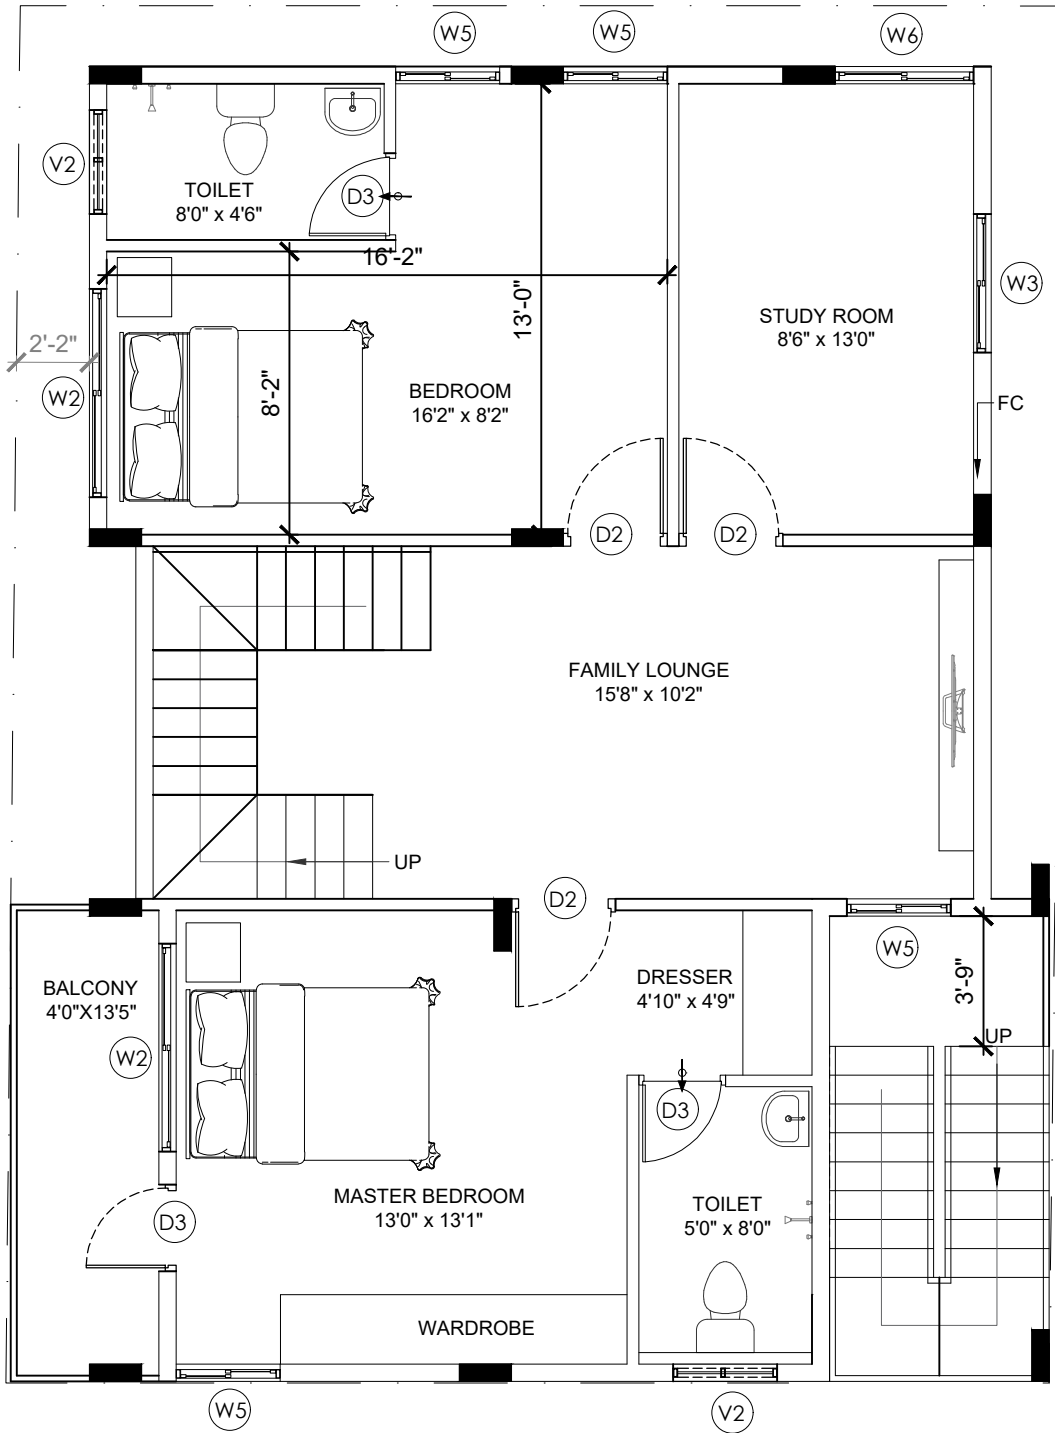

### Schedule of Doors


| Name | Dimensions<br>Width x Height | Sill | Lintel | Quantity |
|------|------------------------------|------|--------|----------|
| D2   | 3'0" X 7'0"                  | FFL  | 7'0"   | 3        |
| D3   | 2'6" X 7'0"                  | FFL  | 7'0"   | 3        |

### Schedule of Windows

| Name | Dimensions<br>Width x Height | Sill | Lintel | Quantity |
|------|------------------------------|------|--------|----------|
| W2   | 6'0" X 5'0"                  | 2'0" | 7'0"   | 2        |
| W3   | 4'0" X 5'0"                  | 2'0" | 7'0"   | 1        |
| W5   | 3'0" X 5'0"                  | 2'0" | 7'0"   | 4        |
| W6   | 5'0" X 5'0"                  | 2'0" | 7'0"   | 1        |

### Schedule of Ventilator

| Name | Dimensions<br>Width x Height | Sill | Lintel | Quantity |
|------|------------------------------|------|--------|----------|
| V2   | 3'0" X 2'6"                  | 4'6" | 7'0"   | 2        |

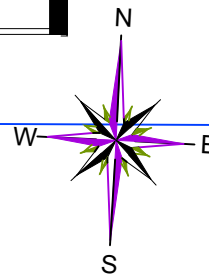

NOTES:  
 -All dimensions are in feet and inches.  
 -Drawings to be read & not measured.  
**Details will supercede all drawings.**

Project  
**Residence for Mr. Rakesh Shinde**

Designed by: Ar. M N Bhuvan

Project No.  
 CRN 132185



Drawing Title  
**First Floor Plan**

Drg. No.  
 5

Date  
 27/06/2022

Scale  
 NTS

Clayworks, 16/2 ,2nd Floor,  
 Sobha Alexander Plaza,  
 Commissariat Rd,  
 Ashok Nagar,  
 Bengaluru, Karnataka 560025

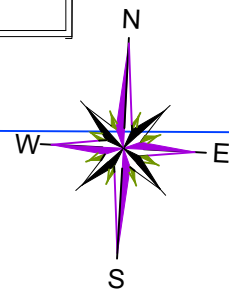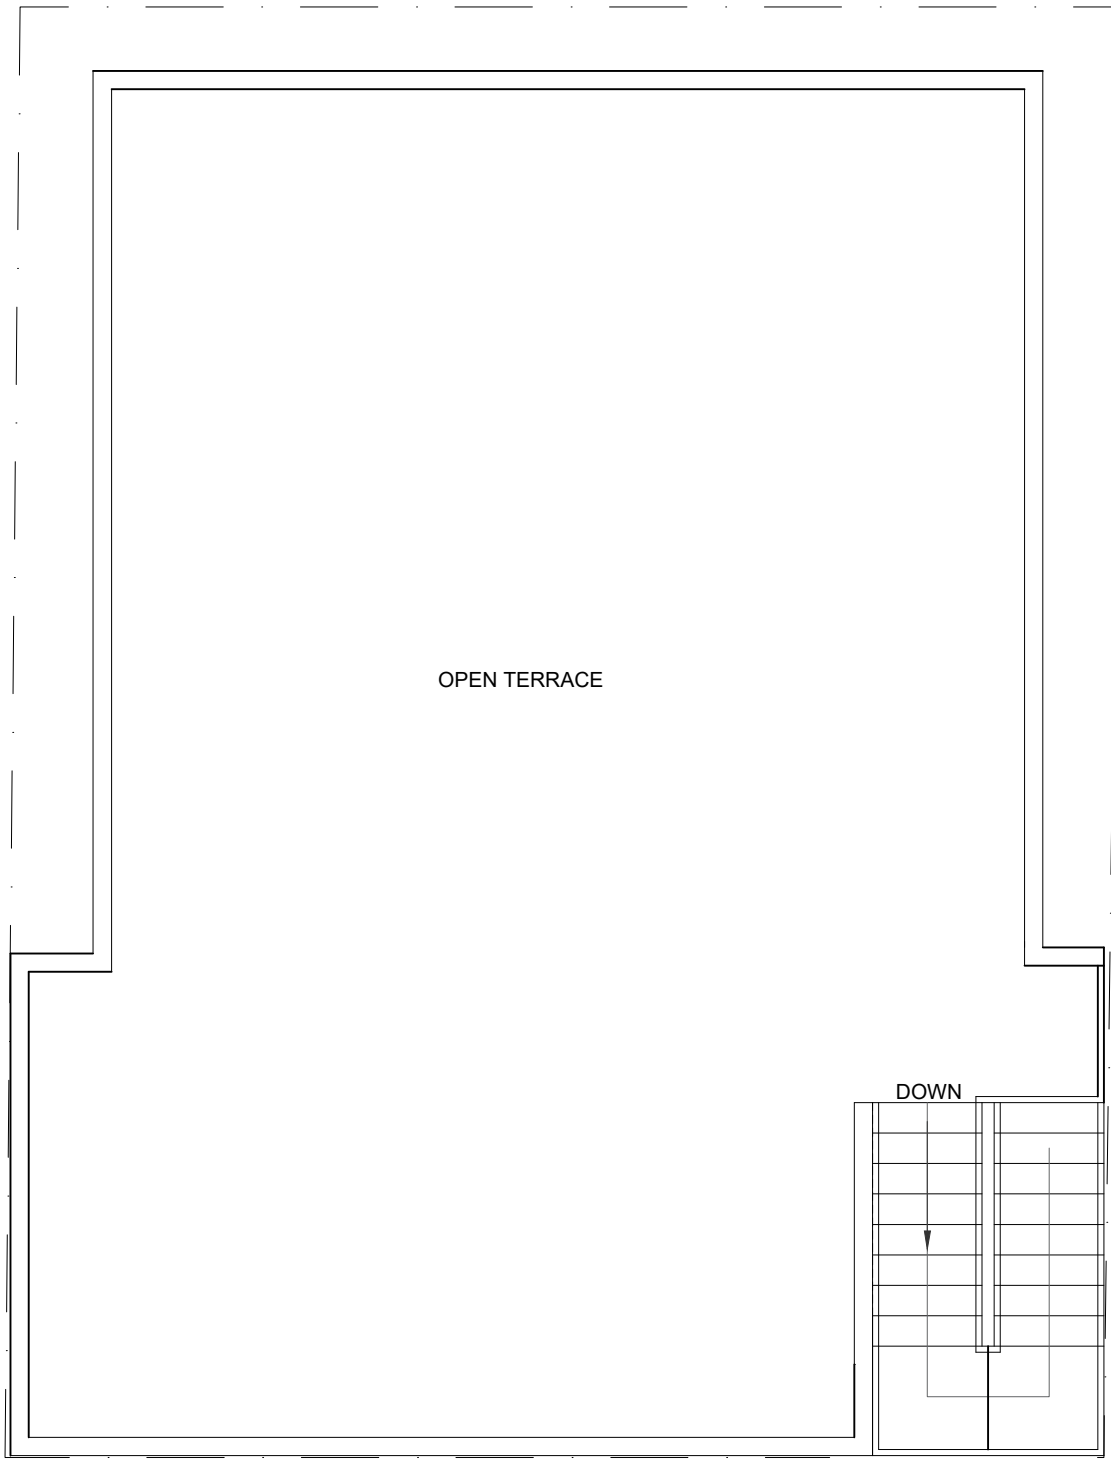

NOTES:  
 -All dimensions are in feet and inches.  
 -Drawings to be read & not measured.

**Details will supercede all drawings.**

Clayworks, 16/2 ,2nd Floor,  
 Sobha Alexander Plaza,  
 Commissariat Rd,  
 Ashok Nagar,  
 Bengaluru, Karnataka 560025

Project  
**Residence for Mr. Rakesh Shinde**  
 Designed by: Ar. M N Bhuvan

Project No.  
 CRN 132185

Drg. No.  
 5

Date  
 27/06/2022

Drawing Title  
**Terrace Floor Plan**

Scale  
 NTS