

**NOTES:**

- Opening schedule may change according to the structural design.
- The layout of columns and beams may change according to the structural design.
- Number of steps may change according to the plinth and parking height desired.
- Thickness of walls is only proposed. It may have to change based on the structural design to avoid column/beam projections.

The Contractor and the Consultant shall bear no responsibility whatsoever where any drawings provided by it/them in relation to the project / Said Works, does not comply with any applicable laws including the bye-laws of the building/society where such project is situated. Further, it is clarified that it shall be the responsibility of the Owner to ensure any and all compliance of the drawings provided by the Contractor/Consultant.

**REV.**  
REVISION - R1

**AREA STATEMENT**

BUILT UP AREA	FIRST FLOOR LEVEL	2238 SF
PARKING AREA	GROUND FLOOR LEVEL	1891 SF
BUILT UP AREA	GROUND FLOOR LEVEL	346 SF
STAIRCASE AREA	TERRACE FLOOR LEVEL	178 SF

G+4 STRUCTURE

**ARCHITECT**  
AR.ARUN K R

**Brick & Bolt**  
Hive Space, Ground Floor,  
Ramalayam rd,  
Laxmi Cyber city, Kondapur,  
Hyderabad, Telangana 500084

Project  
**PROPOSED RESIDENCE FOR MR ANIL**


CRN  
144160


Drg. No.  
A101

Date  
12/11/2022

Drawing Title  
GROUND FLOOR PLAN

Scale  
1 : 60

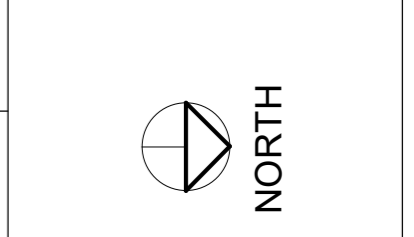

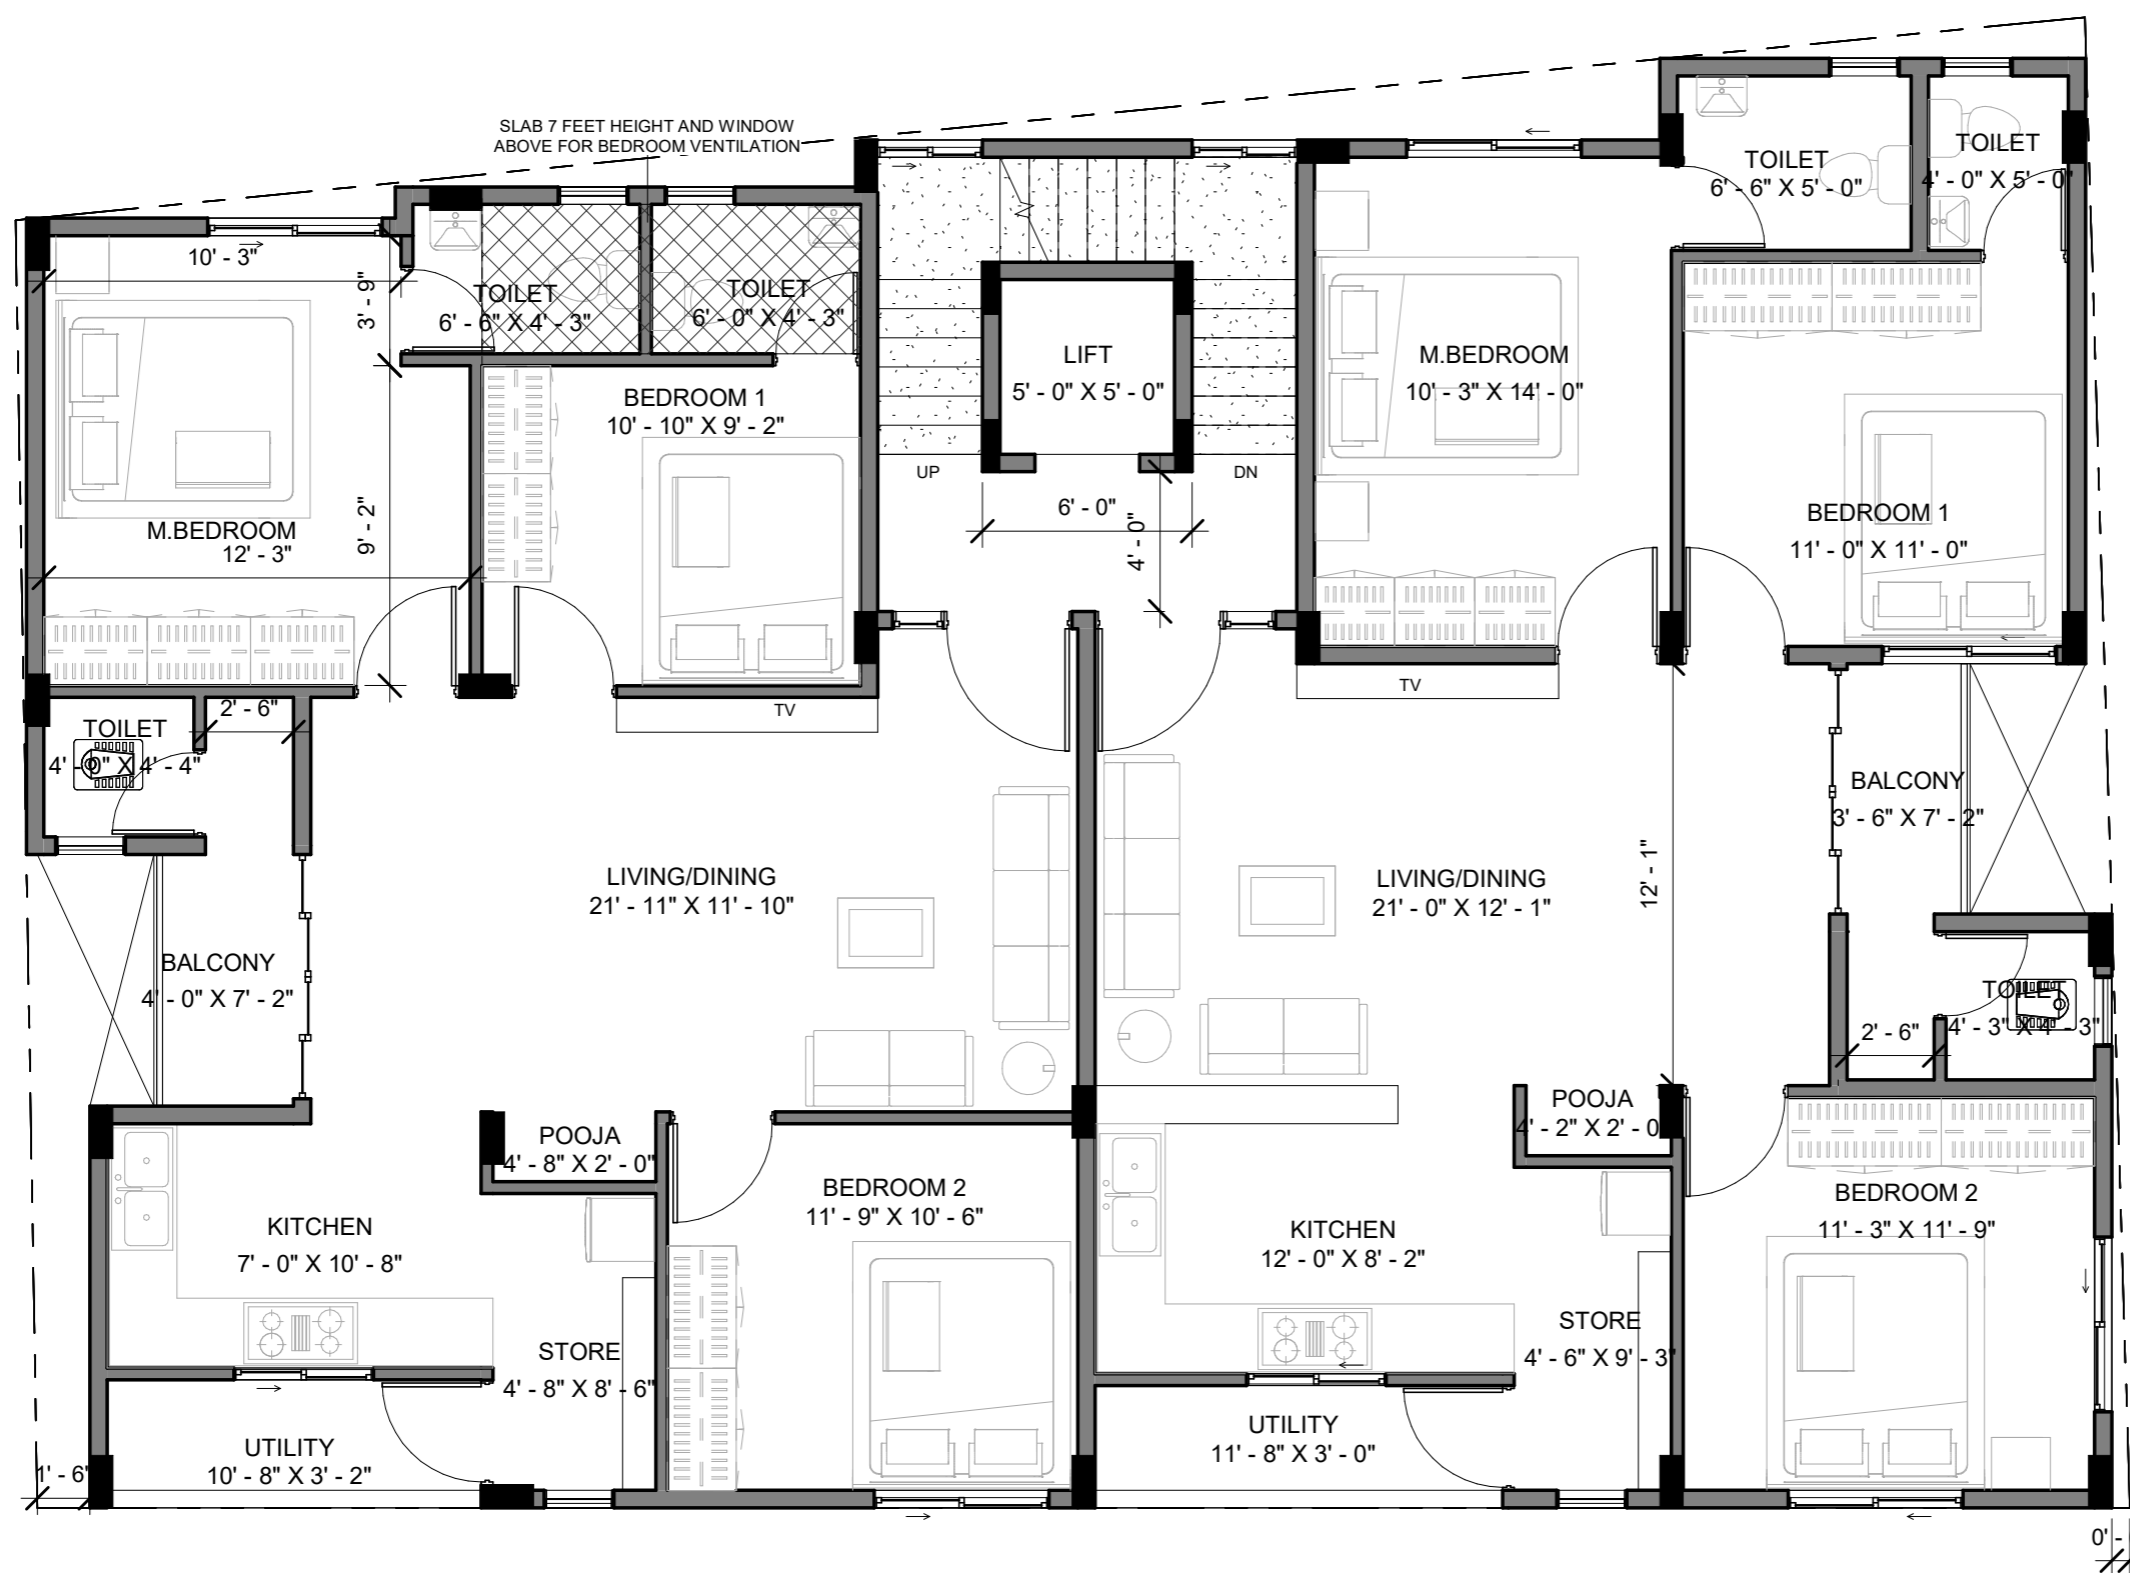

- NOTES:**
- Opening schedule may change according to the structural design.
  - The layout of columns and beams may change according to the structural design.
  - Number of steps may change according to the plinth and parking height desired.
  - Thickness of walls is only proposed. It may have to change based on the structural design to avoid column/beam projections.
  - The Contractor and the Consultant shall bear no responsibility whatsoever where any drawings provided by it/them in relation to the project / Said Works, does not comply with any applicable laws including the bye-laws of the building/society where such project is situated. Further, it is clarified that it shall be the responsibility of the Owner to ensure any and all compliance of the drawings provided by the Contractor/Consultant.

REV.  
REVISION - R1

**AREA STATEMENT**

BUILT UP AREA	FIRST FLOOR LEVEL	2238 SF
PARKING AREA	GROUND FLOOR LEVEL	1891 SF
BUILT UP AREA	GROUND FLOOR LEVEL	346 SF
STAIRCASE AREA	TERRACE FLOOR LEVEL	178 SF

ARCHITECT  
AR.ARUN K R

**Brick & Bolt**

Hive Space, Ground Floor,  
Ramalayam rd,  
Laxmi Cyber city, Kondapur,  
Hyderabad, Telangana 500084

Project

**PROPOSED RESIDENCE FOR MR ANIL**


CRN  
144160


Drg. No.  
A102

Date  
12/11/22

Drawing Title  
TYPICAL FLOOR PLAN

Scale  
1 : 60

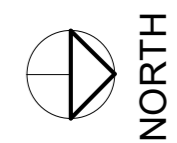

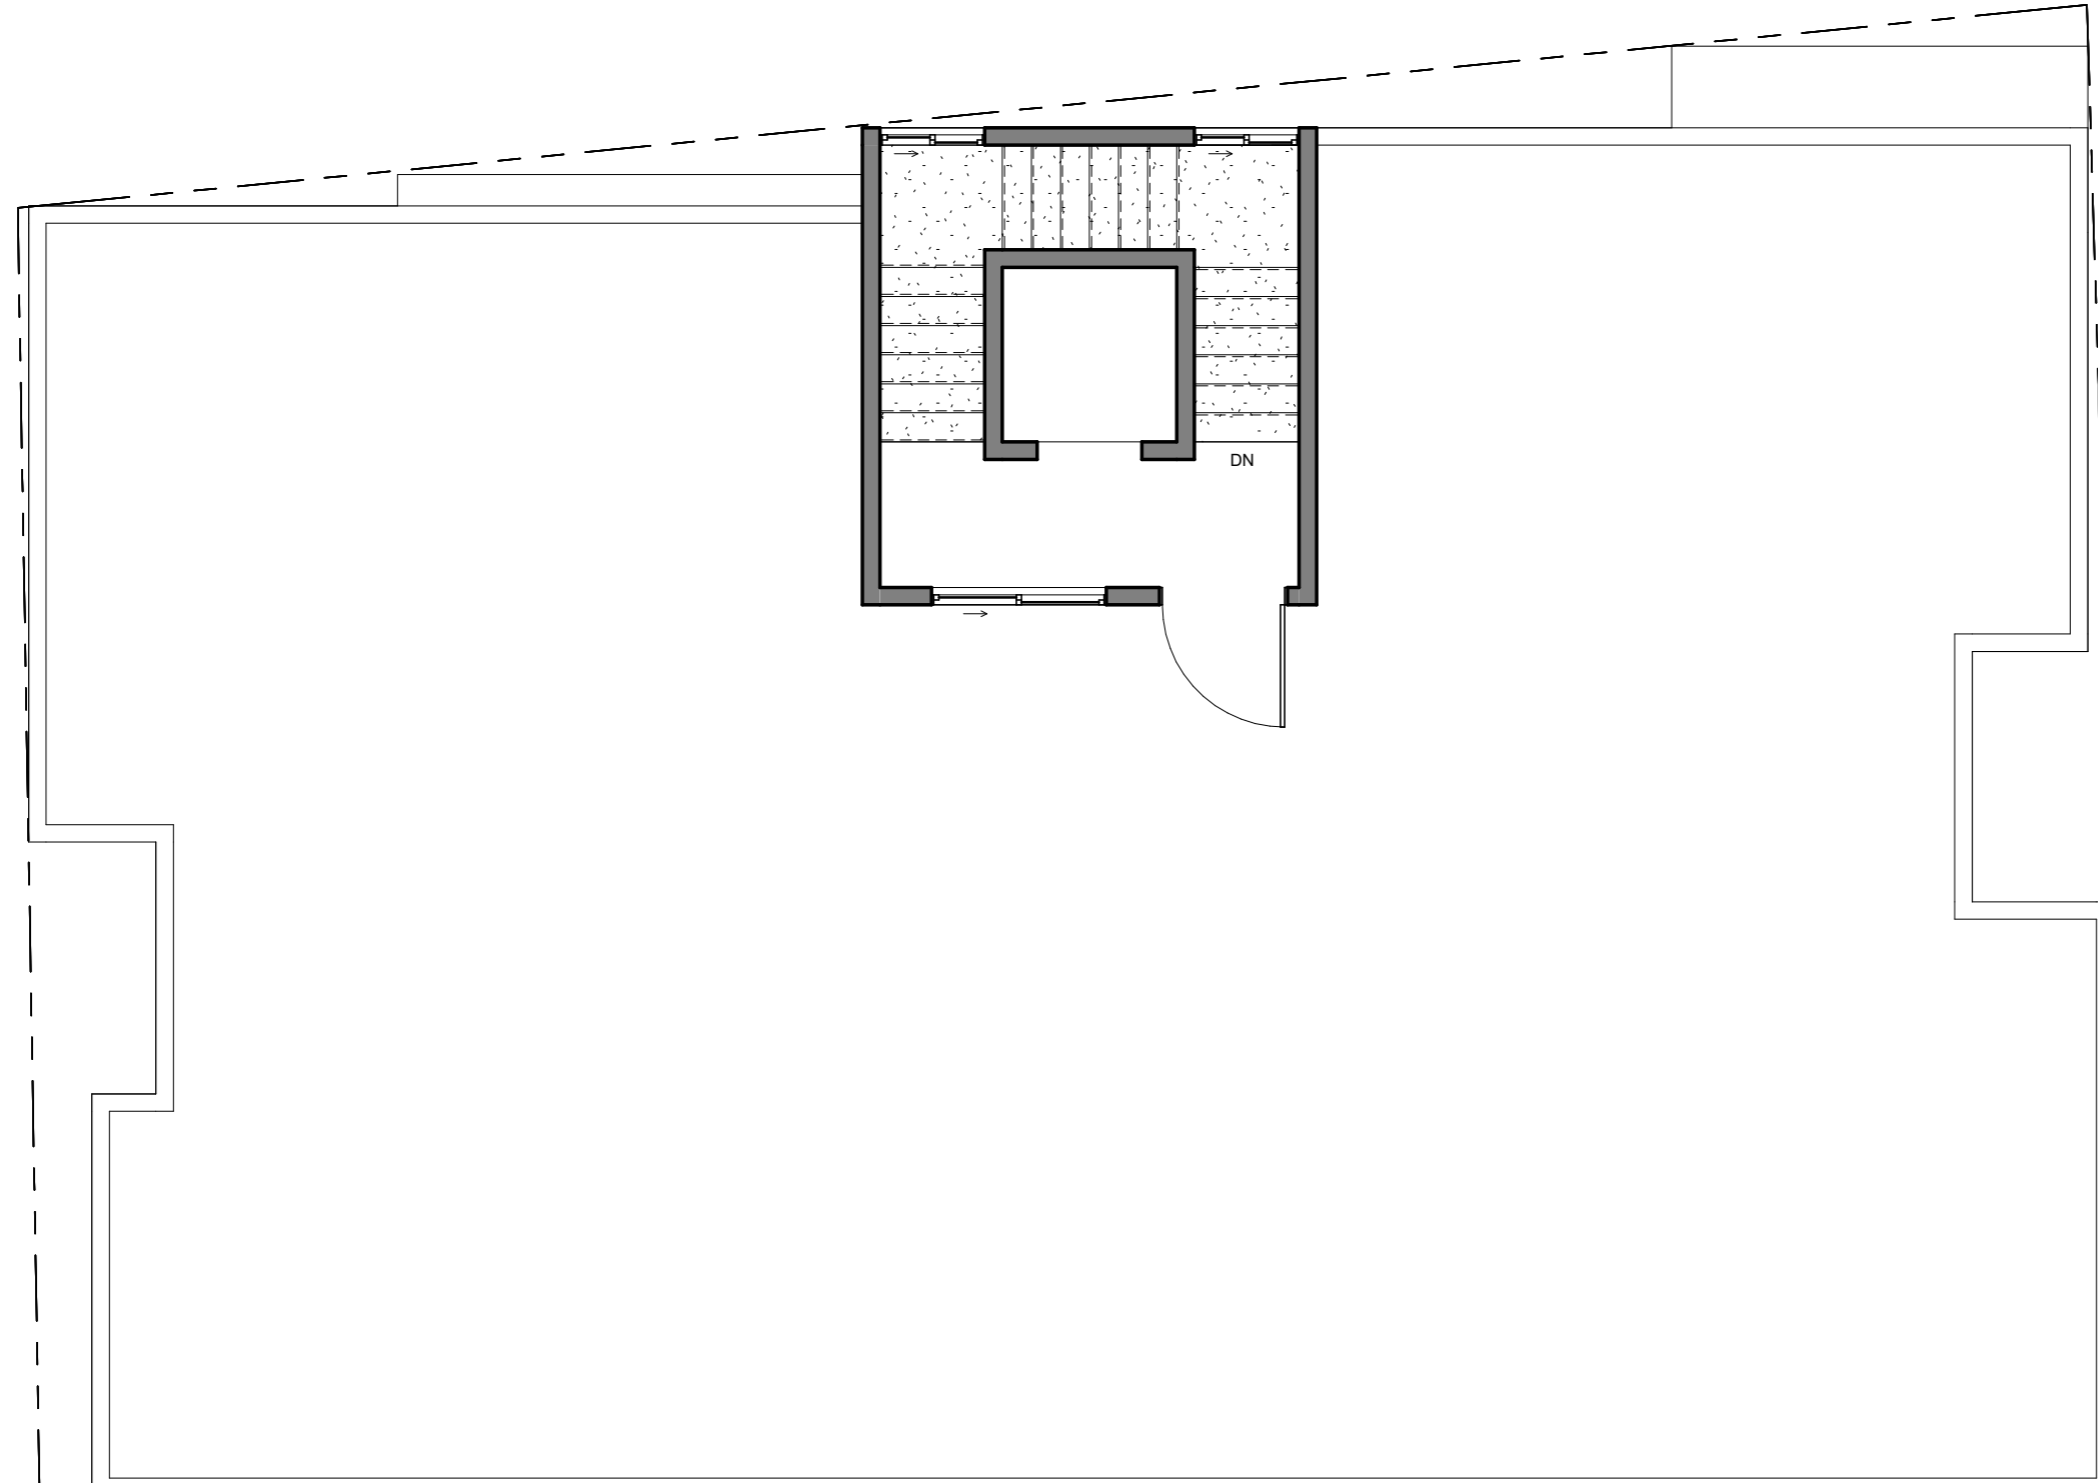

**NOTES:**

- Opening schedule may change according to the structural design.
- The layout of columns and beams may change according to the structural design.
- Number of steps may change according to the plinth and parking height desired.
- Thickness of walls is only proposed. It may have to change based on the structural design to avoid column/beam projections.

The Contractor and the Consultant shall bear no responsibility whatsoever where any drawings provided by it/them in relation to the project / Said Works, does not comply with any applicable laws including the bye-laws of the building/society where such project is situated. Further, it is clarified that it shall be the responsibility of the Owner to ensure any and all compliance of the drawings provided by the Contractor/Consultant.

**REV.**

REVISION - R1

**AREA STATEMENT**

BUILT UP AREA	FIRST FLOOR LEVEL	2238 SF
PARKING AREA	GROUND FLOOR LEVEL	1891 SF
BUILT UP AREA	GROUND FLOOR LEVEL	346 SF
STAIRCASE AREA	TERRACE FLOOR LEVEL	178 SF

**ARCHITECT**  
AR.ARUN K R

**Brick & Bolt**

Hive Space, Ground Floor,  
Ramalayam rd,  
Laxmi Cyber city, Kondapur,  
Hyderabad, Telangana 500084

Project

**PROPOSED RESIDENCE FOR  
MR ANIL**

CRN  
144160

Drg. No.  
A104

Date  
12/11/22

Drawing Title  
TERRACE FLOOR PLAN

Scale  
1 : 60

