


**NOTES:**

- Opening schedule may change according to the structural design.
- The layout of columns and beams may change according to the structural design.
- Number of steps may change according to the plinth and parking height desired.
- Thickness of walls is only proposed. It may have to change based on the structural design to avoid column/beam projections.

The Contractor and the Consultant shall bear no responsibility whatsoever where any drawings provided by it/them in relation to the project / Said Works, does not comply with any applicable laws including the bye-laws of the building/society where such project is situated. Further, it is clarified that it shall be the responsibility of the Owner to ensure any and all compliance of the drawings provided by the Contractor/Consultant.

REV.

AREA STATEMENT

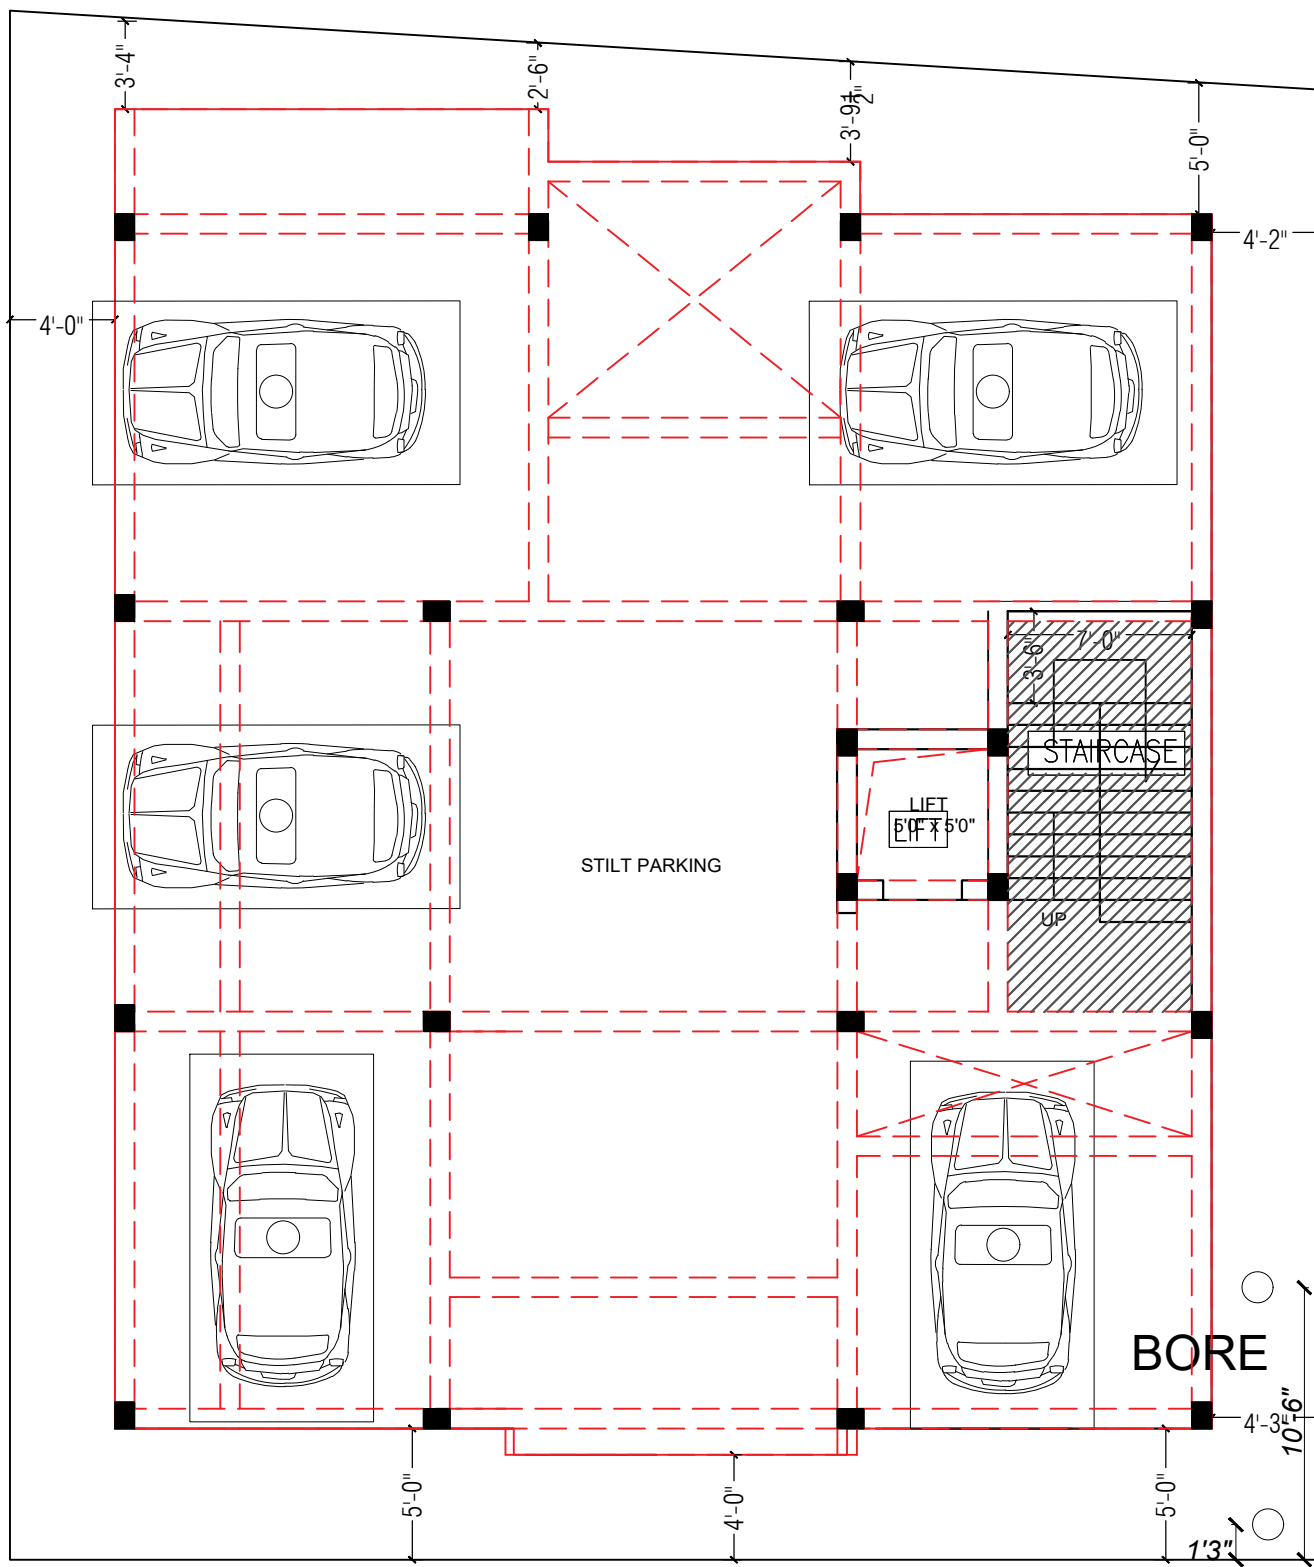

**GROUND FLOOR PLAN**

**BORE**

ARCHITECT  
AR.ARUN K R

**Brick & Bolt**

Project  
**Mr.Gopalakrishnan**


CRN

Drg. No.  
A101

Date  
24/07/2023

Drawing Title  
GROUND FLOOR PLAN

Scale  
1 : 80

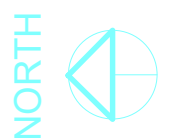

**NOTES:**


- Opening schedule may change according to the structural design.
- The layout of columns and beams may change according to the structural design.
- Number of steps may change according to the plinth and parking height desired.
- Thickness of walls is only proposed. It may have to change based on the structural design to avoid column/beam projections.
- The Contractor and the Consultant shall bear no responsibility whatsoever where any drawings provided by it/them in relation to the project / Said Works, does not comply with any applicable laws including the bye-laws of the building/society where such project is situated. Further, it is clarified that it shall be the responsibility of the Owner to ensure any and all compliance of the drawings provided by the Contractor/Consultant.

REV.

AREA STATEMENT

ARCHITECT

AR.ARUN K R

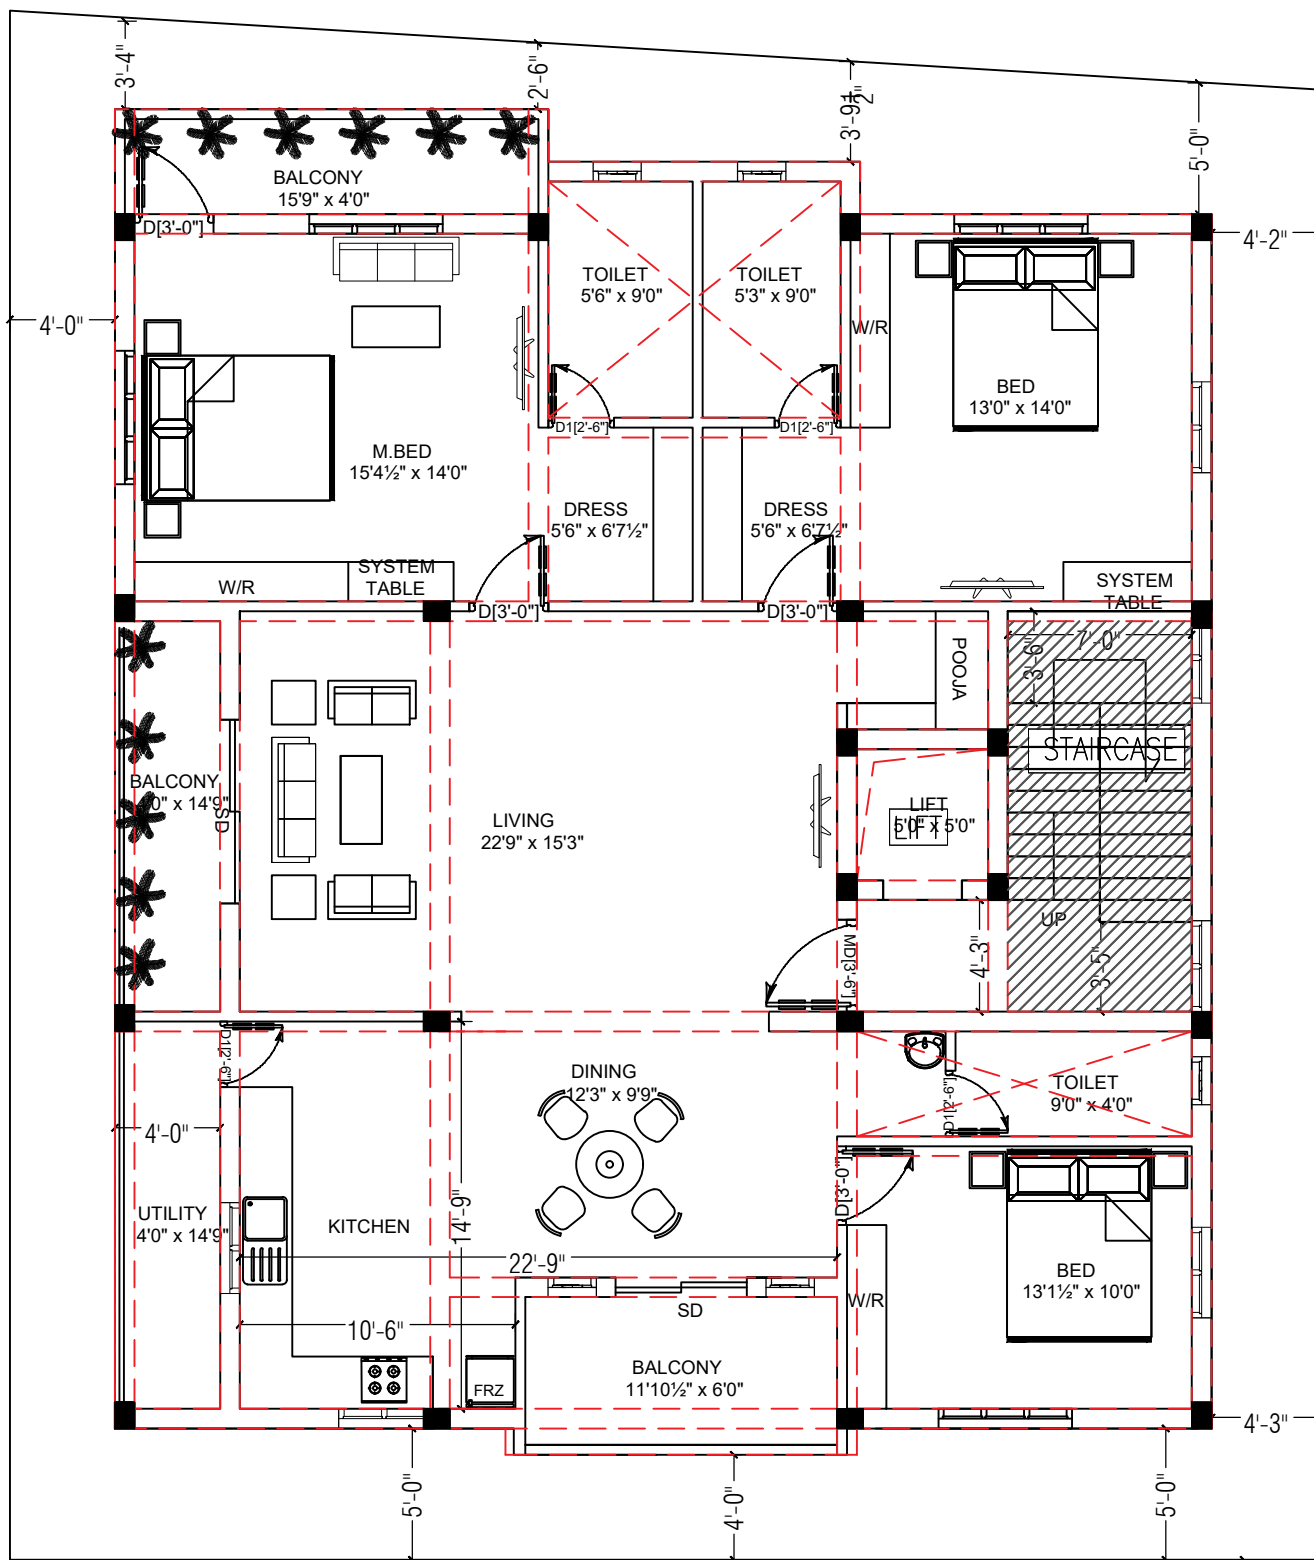

**FIRST FLOOR PLAN**

**Brick & Bolt**

Project  
**Mr.Gopalakrishnan**


CRN

Drg. No.  
A101

Date  
24/07/2023

Drawing Title  
FIRST FLOOR PLAN

Scale  
1 : 80

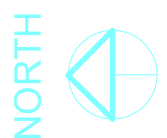


**NOTES:**

- Opening schedule may change according to the structural design.
- The layout of columns and beams may change according to the structural design.
- Number of steps may change according to the plinth and parking height desired.
- Thickness of walls is only proposed. It may have to change based on the structural design to avoid column/beam projections.
- The Contractor and the Consultant shall bear no responsibility whatsoever where any drawings provided by it/them in relation to the project / Said Works, does not comply with any applicable laws including the bye-laws of the building/society where such project is situated. Further, it is clarified that it shall be the responsibility of the Owner to ensure any and all compliance of the drawings provided by the Contractor/Consultant.

REV.

AREA STATEMENT

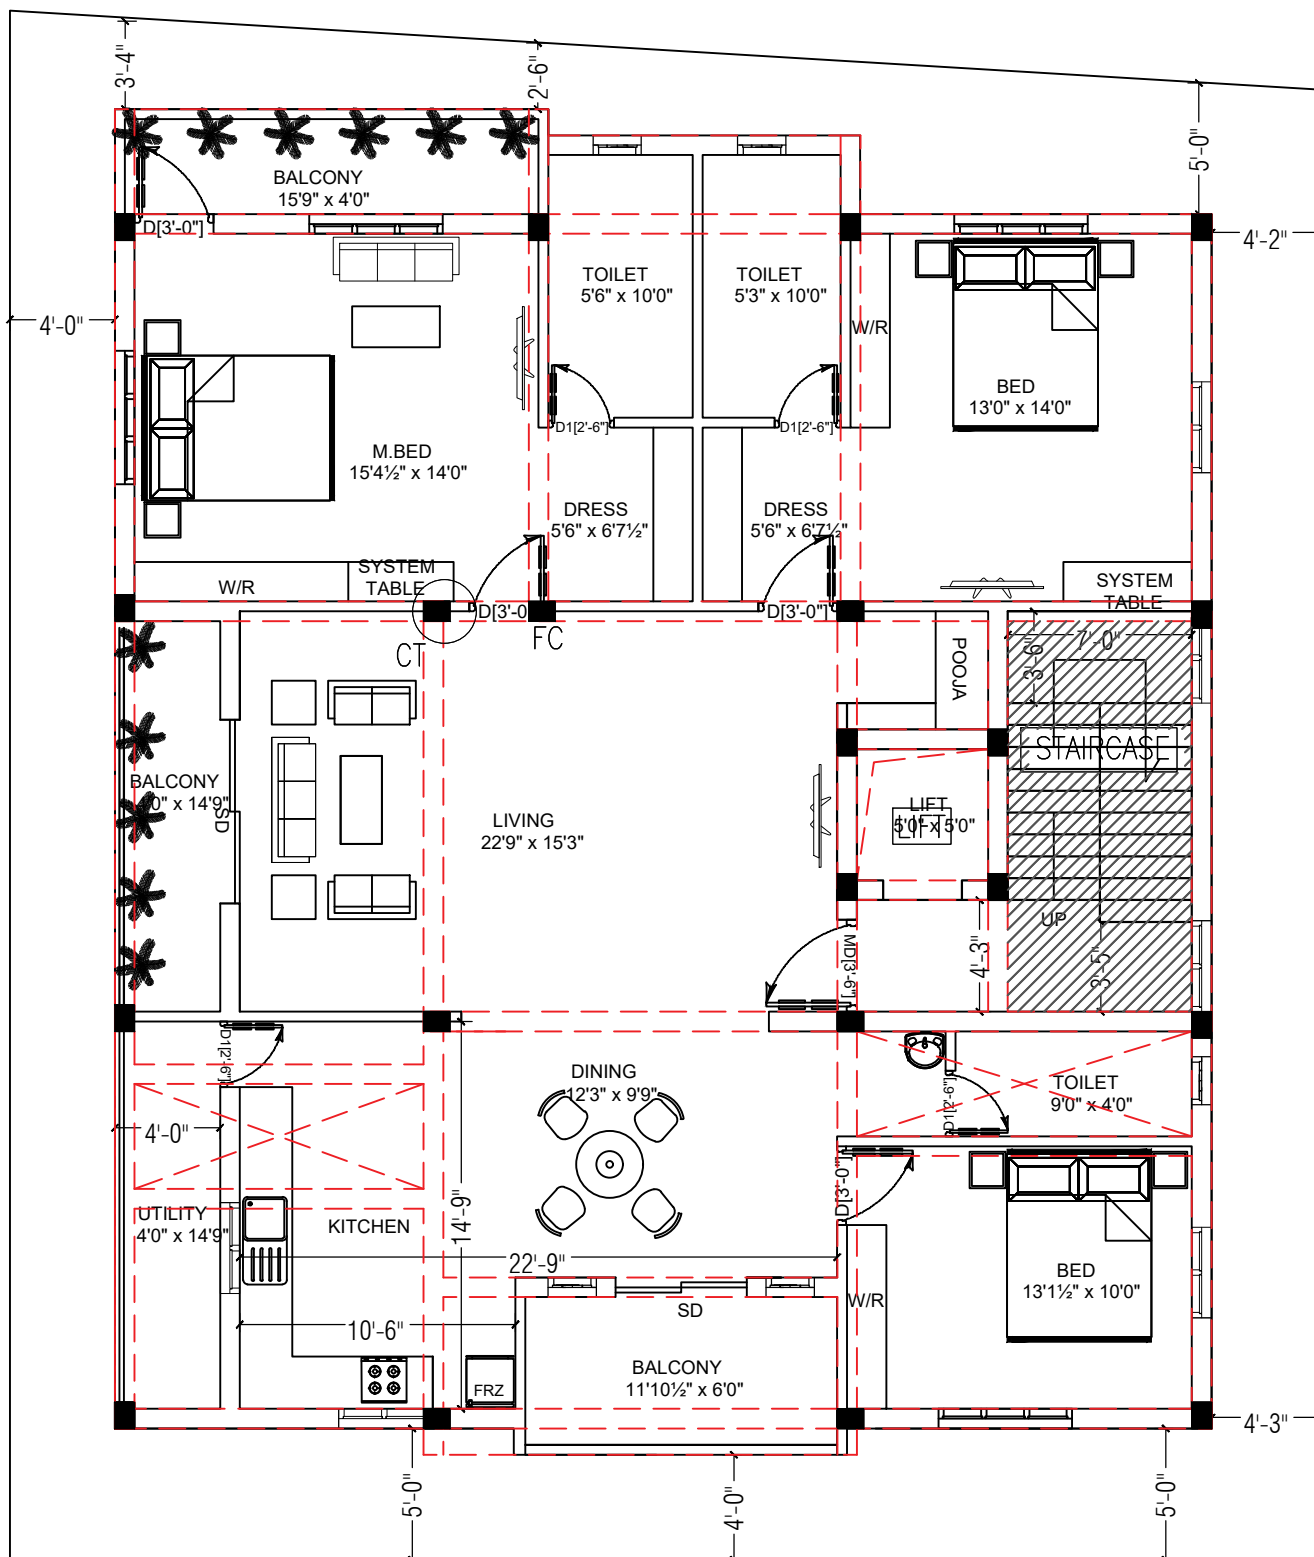

**SECOND FLOOR PLAN**

ARCHITECT

AR.ARUN K R



Project  
**Mr.Gopalakrishnan**


CRN  
225302

Drg. No.  
A101

Date  
24/07/2023

Drawing Title  
SEC FLOOR PLAN

Scale  
1 : 80

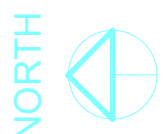


**NOTES:**

- Opening schedule may change according to the structural design.
- The layout of columns and beams may change according to the structural design.
- Number of steps may change according to the plinth and parking height desired.
- Thickness of walls is only proposed. It may have to change based on the structural design to avoid column/beam projections.
- The Contractor and the Consultant shall bear no responsibility whatsoever where any drawings provided by it/them in relation to the project / Said Works, does not comply with any applicable laws including the bye-laws of the building/society where such project is situated. Further, it is clarified that it shall be the responsibility of the Owner to ensure any and all compliance of the drawings provided by the Contractor/Consultant.

REV.

AREA STATEMENT

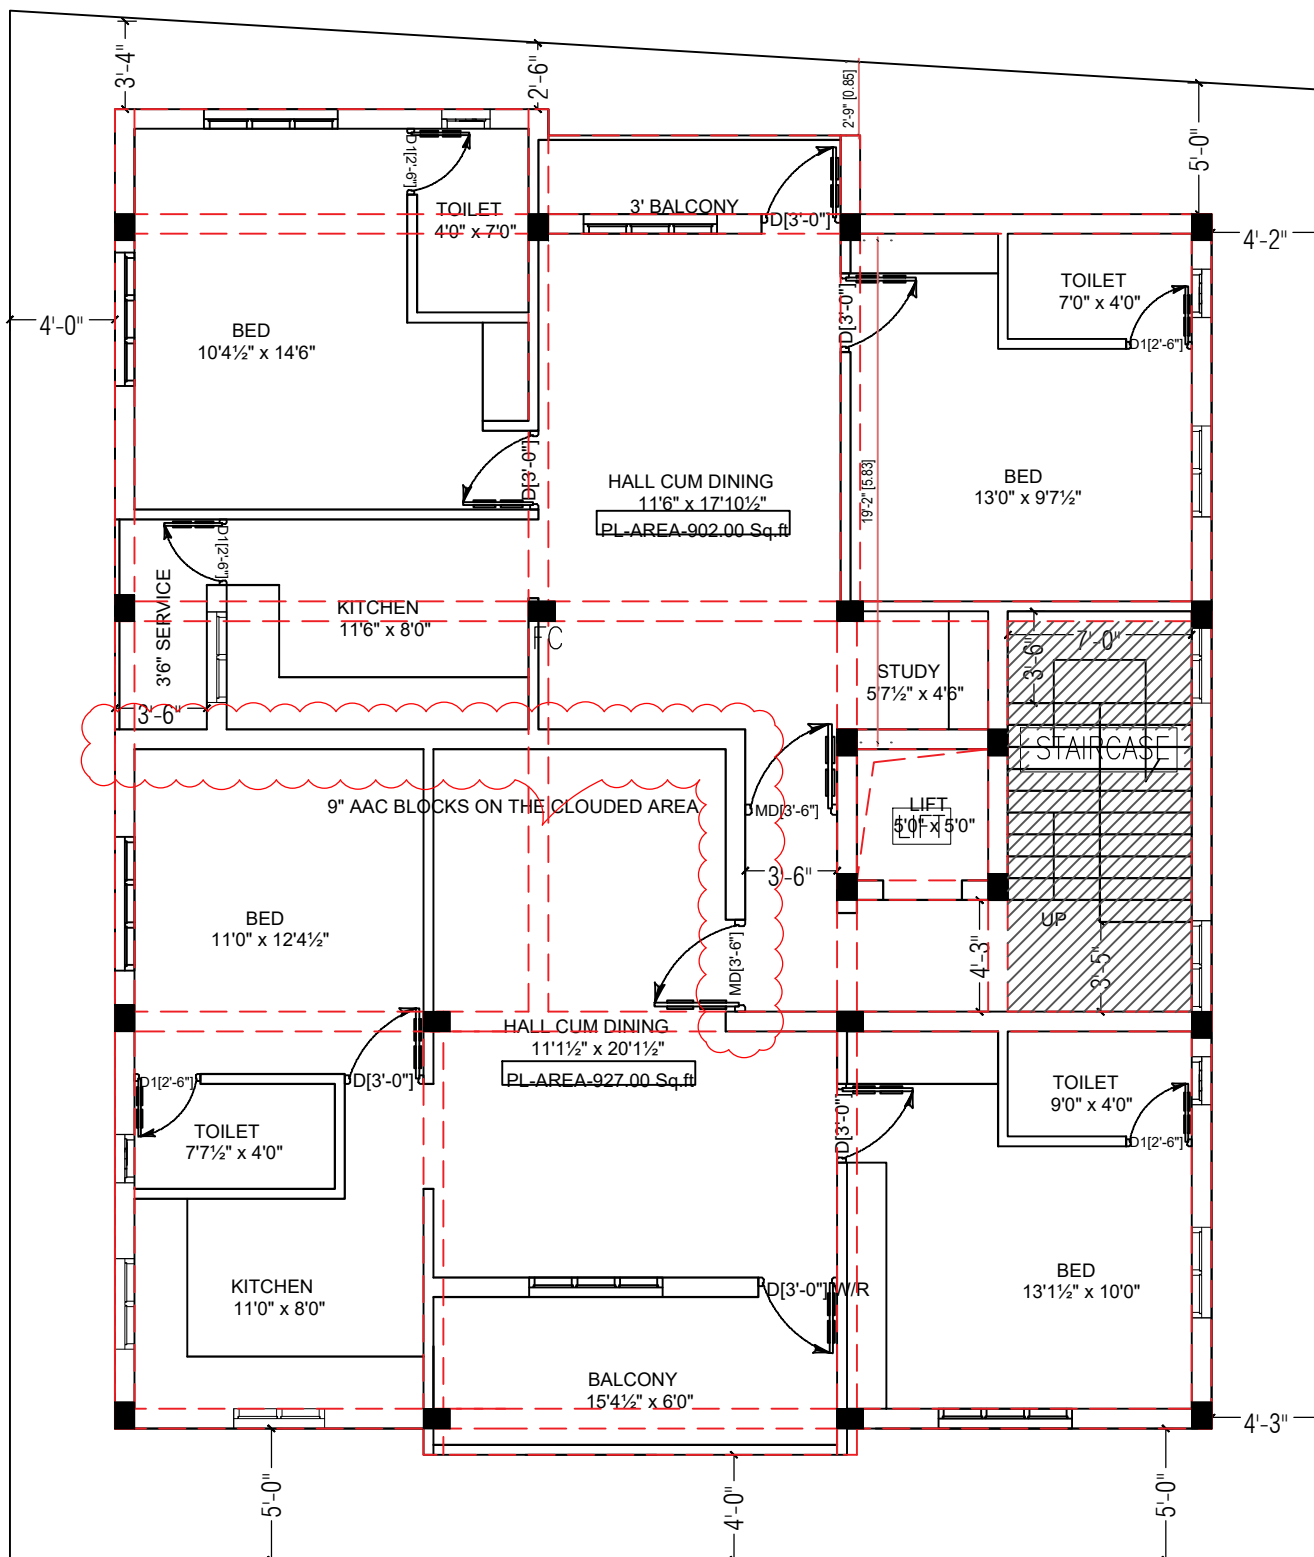

**THIRD FLOOR PLAN**

ARCHITECT

AR.ARUN K R

**Brick & Bolt**

Project  
**Mr.Santosh  
Ranjan**

CRN  
225302

Drg. No.  
A101

Date  
24/07/2023

Drawing Title  
THIRD FLOOR PLAN

Scale  
1 : 80

