

**NOTES:**

- Opening schedule may change according to the structural design.
- The layout of columns and beams may change according to the structural design.
- Number of steps may change according to the plinth and parking height desired.
- Thickness of walls is only proposed. It may have to change based on the structural design to avoid column/beam projections.
- The Contractor and the Consultant shall bear no responsibility whatsoever where any drawings provided by it/them in relation to the project / Said Works, does not comply with any applicable laws including the bye-laws of the building/society where such project is situated. Further, it is clarified that it shall be the responsibility of the Owner to ensure any and all compliance of the drawings provided by the Contractor/Consultant.

**REV.**

CONCEPT - R0

**AREA STATEMENT**

**LEGENDS**

- NOTE:**
- FFL-FLL @ 10FT ;
  - TERRACE @ 10FT
  - PLINTH HEIGHT IS 3'6" FROM ROAD LEVEL
  - ALL WASHROOMS ARE SUNKEN SLAB.
  - EXTERNAL WALL - 9" ;
  - INTERNAL WALL - 4 1/2"

**ARCHITECT**

AR.ASHOK

**Brick & Bolt**

Hive Space, Ground Floor,  
Ramalayam rd,  
Laxmi Cyber city,Kondapur,  
Hyderabad, Telangana 500084

Project

**G KEERTHI  
TEJA**

CRN

149607

Drg. No.

A101

Date

15-12-23


Drawing Title


GROUND FLOOR PLAN

Scale

1 : 60

**NORTH**

 

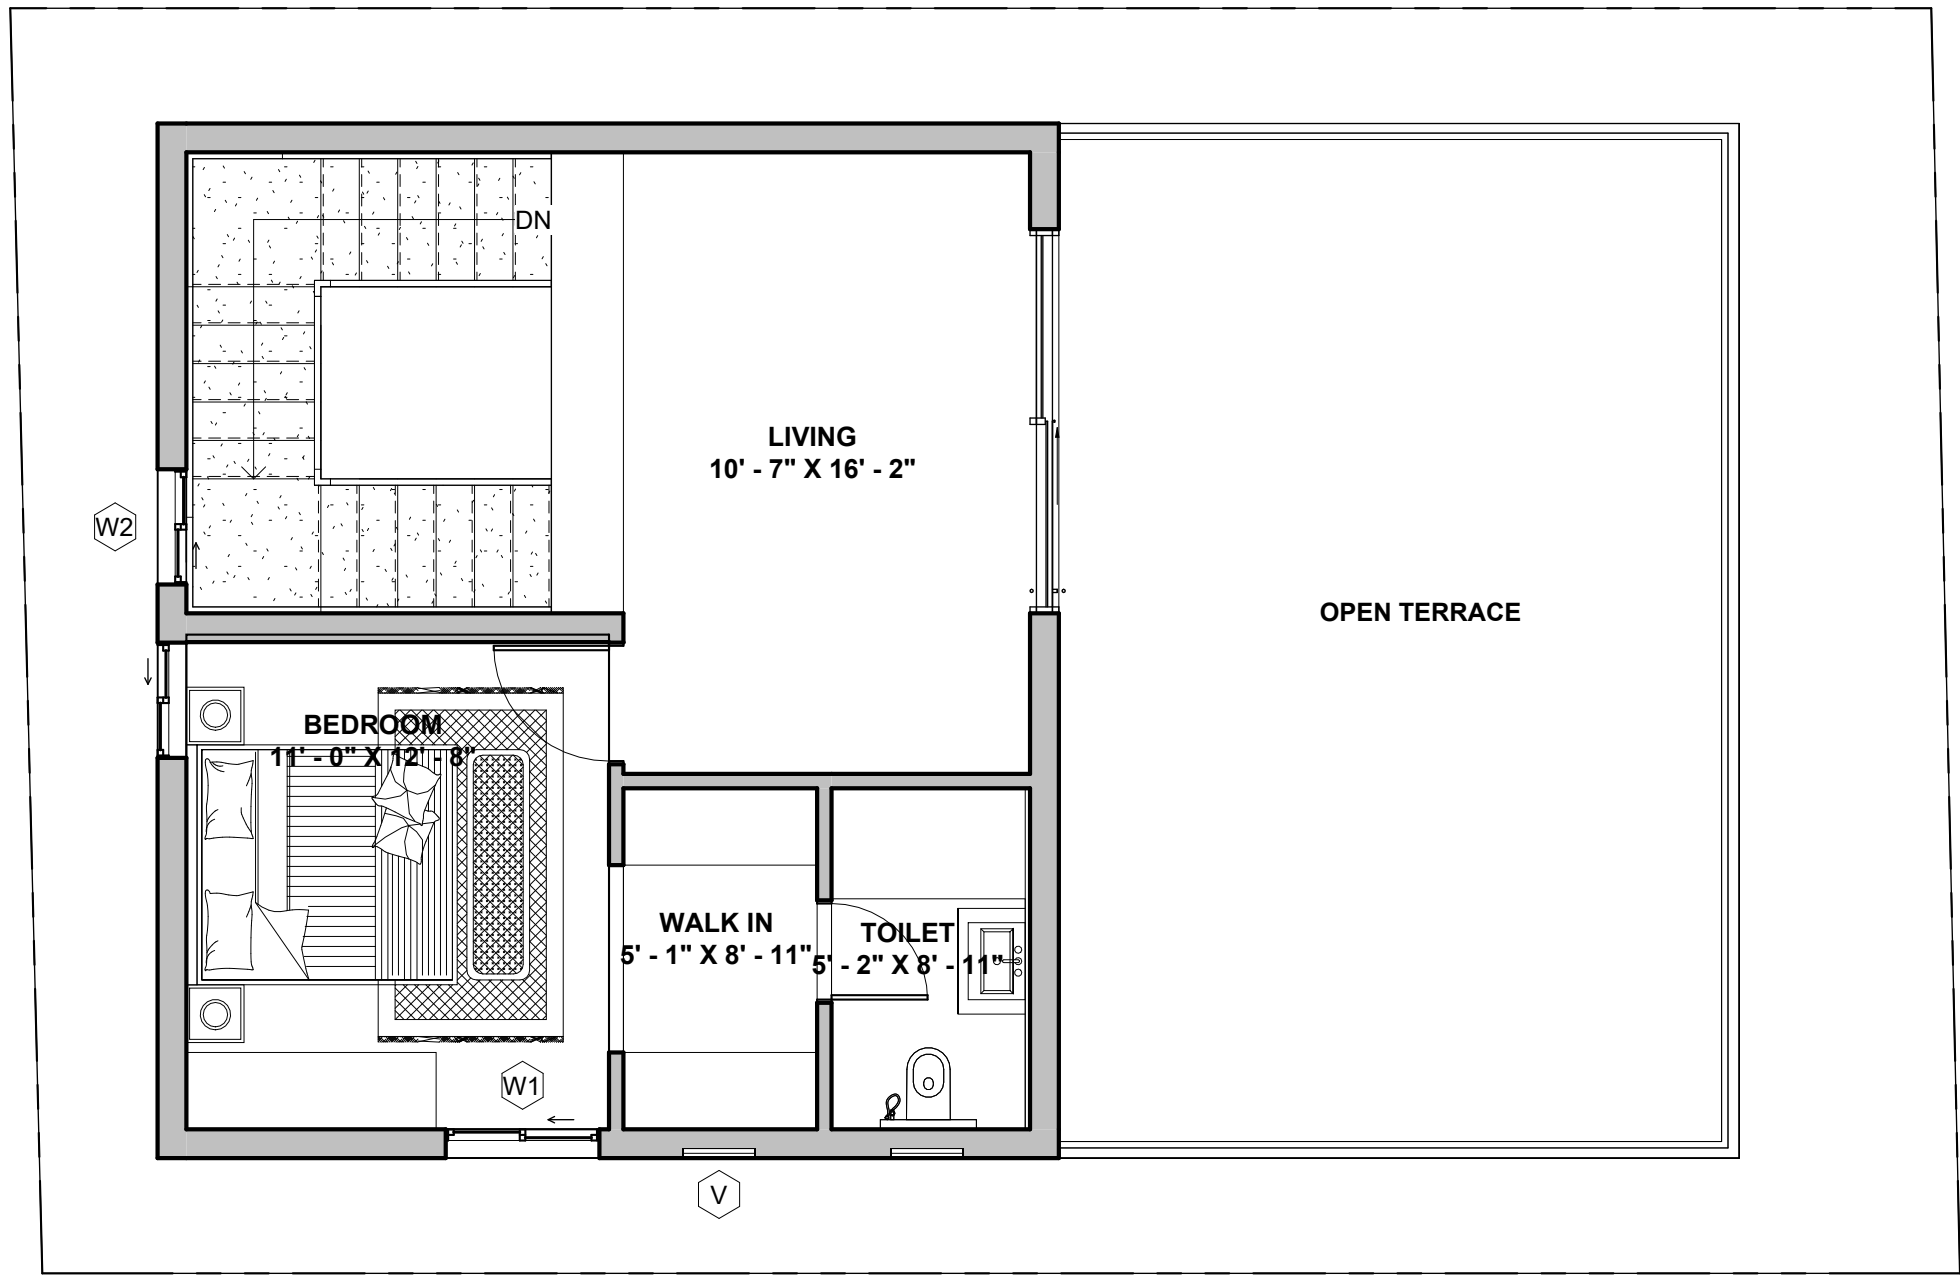

- NOTES:**
- Opening schedule may change according to the structural design.
  - The layout of columns and beams may change according to the structural design.
  - Number of steps may change according to the plinth and parking height desired.
  - Thickness of walls is only proposed. It may have to change based on the structural design to avoid column/beam projections.
  - The Contractor and the Consultant shall bear no responsibility whatsoever where any drawings provided by it/them in relation to the project / Said Works, does not comply with any applicable laws including the bye-laws of the building/society where such project is situated. Further, it is clarified that it shall be the responsibility of the Owner to ensure any and all compliance of the drawings provided by the Contractor/Consultant.

REV.  
CONCEPT - R0

AREA STATEMENT

LEGENDS

ARCHITECT  
AR.ASHOK

**Brick & Bolt**  
Hive Space, Ground Floor,  
Ramalayam rd,  
Laxmi Cyber city,Kondapur,  
Hyderabad, Telangana 500084

Project  
**G KEERTHI  
TEJA**


CRN  
149607


Drg. No.  
A102

Date  
26/10/23

Drawing Title  
FIRST FLOOR PLAN

Scale  
1 : 60

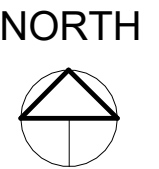

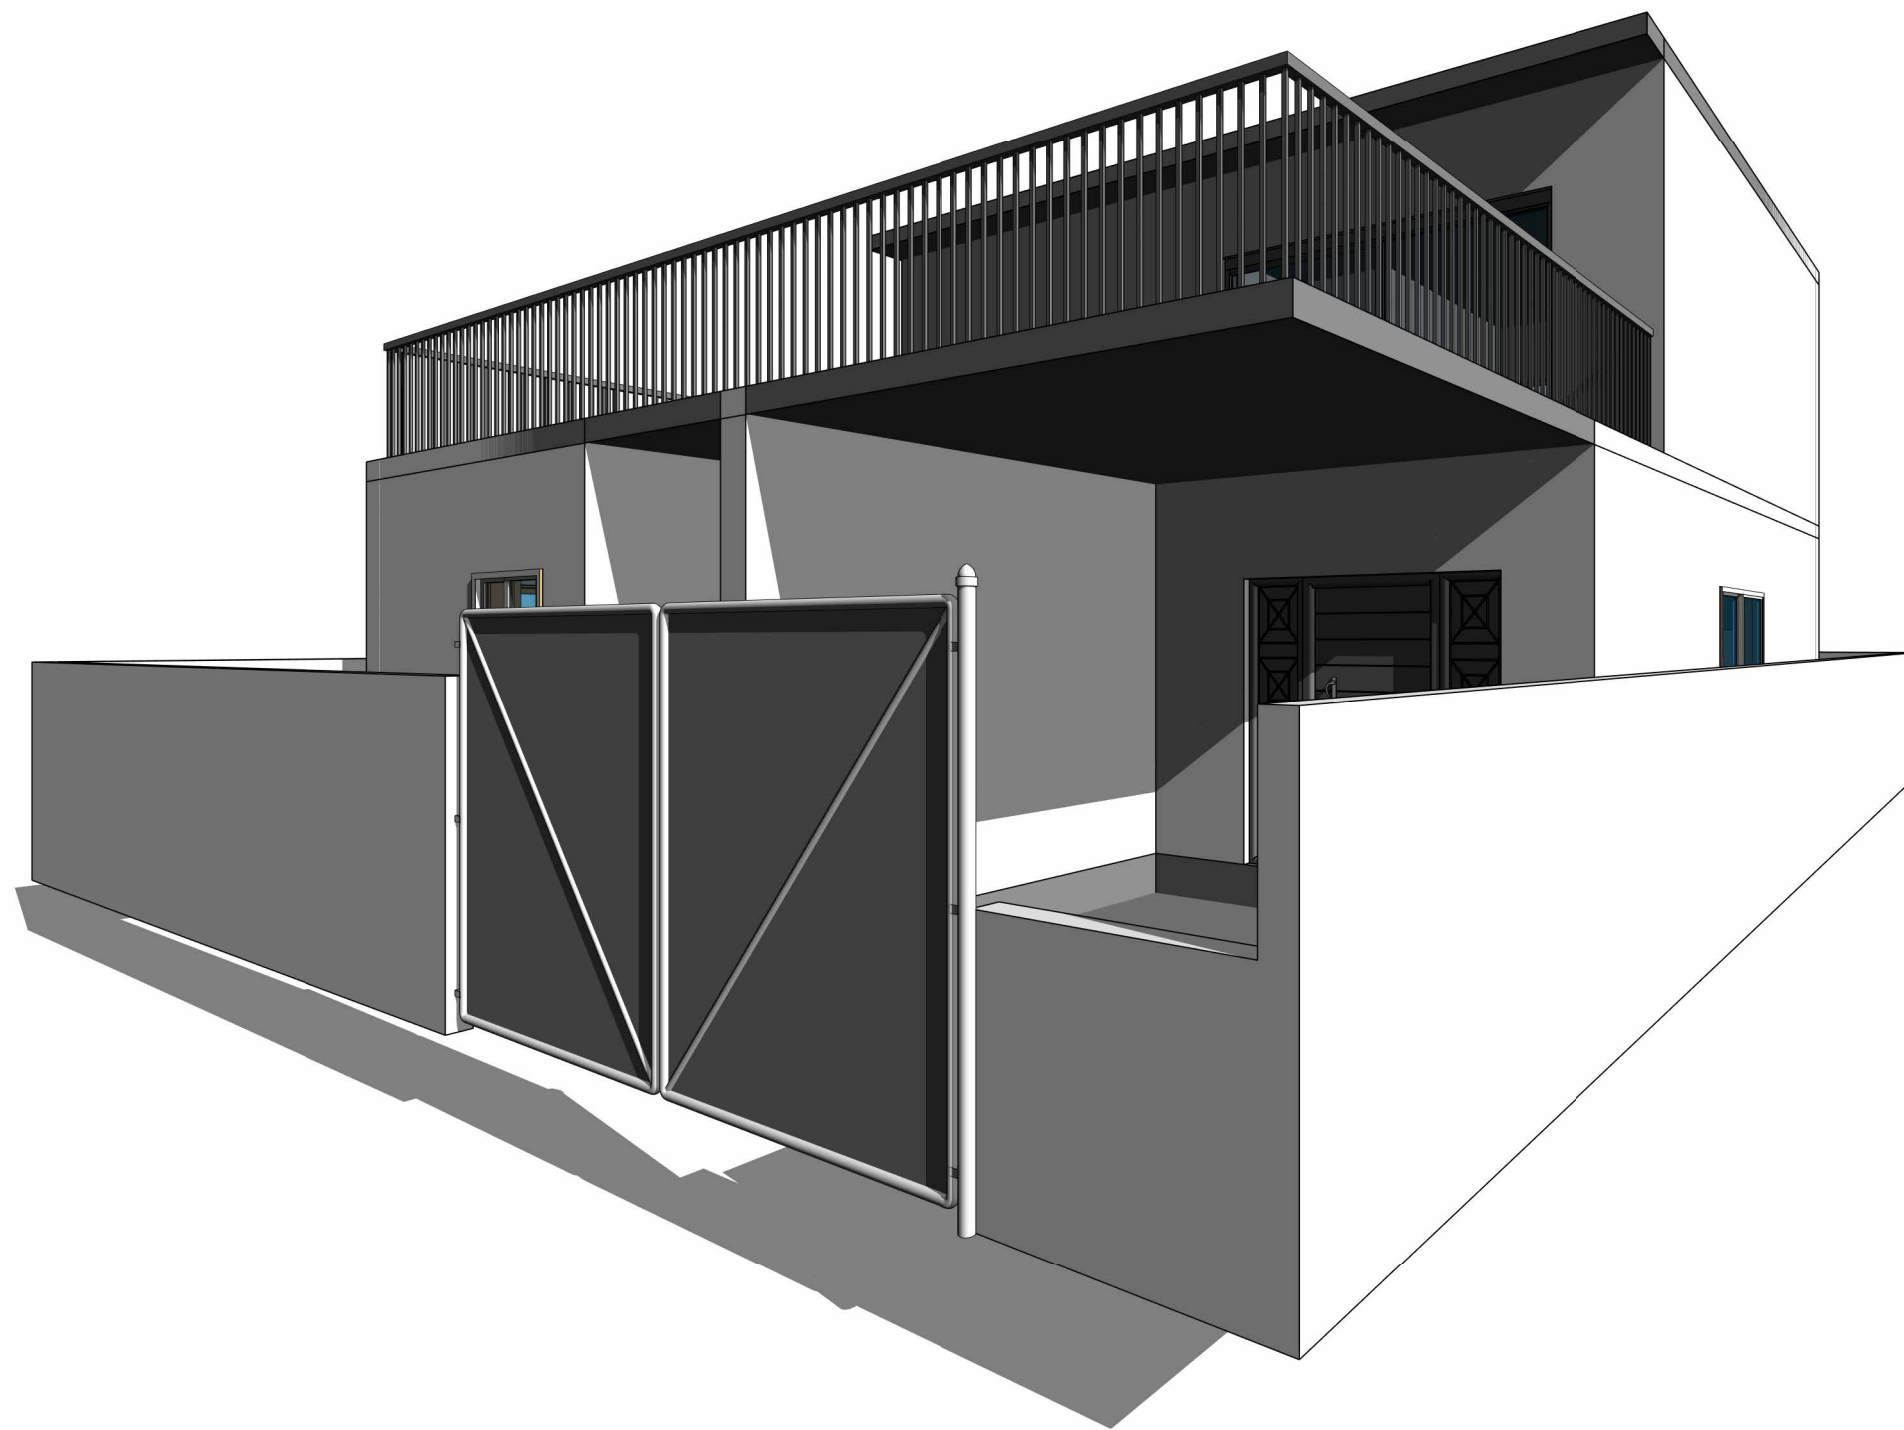

**NOTES:**

- Opening schedule may change according to the structural design.
- The layout of columns and beams may change according to the structural design.
- Number of steps may change according to the plinth and parking height desired.
- Thickness of walls is only proposed. It may have to change based on the structural design to avoid column/beam projections.
- The Contractor and the Consultant shall bear no responsibility whatsoever where any drawings provided by it/them in relation to the project / Said Works, does not comply with any applicable laws including the bye-laws of the building/society where such project is situated. Further, it is clarified that it shall be the responsibility of the Owner to ensure any and all compliance of the drawings provided by the Contractor/Consultant.

REV.

CONCEPT - R0

AREA STATEMENT

LEGENDS

ARCHITECT  
AR.ASHOK

**Brick & Bolt**

Hive Space, Ground Floor,  
Ramalayam rd,  
Laxmi Cyber city,Kondapur,  
Hyderabad, Telangana 500084

Project

**G KEERTHI  
TEJA**

CRN  
149607

Drg. No.  
A104

Date  
26/10/23

Drawing Title  
3D VIEW

Scale