


1

GROUND FLOOR LEVEL

1 - 50

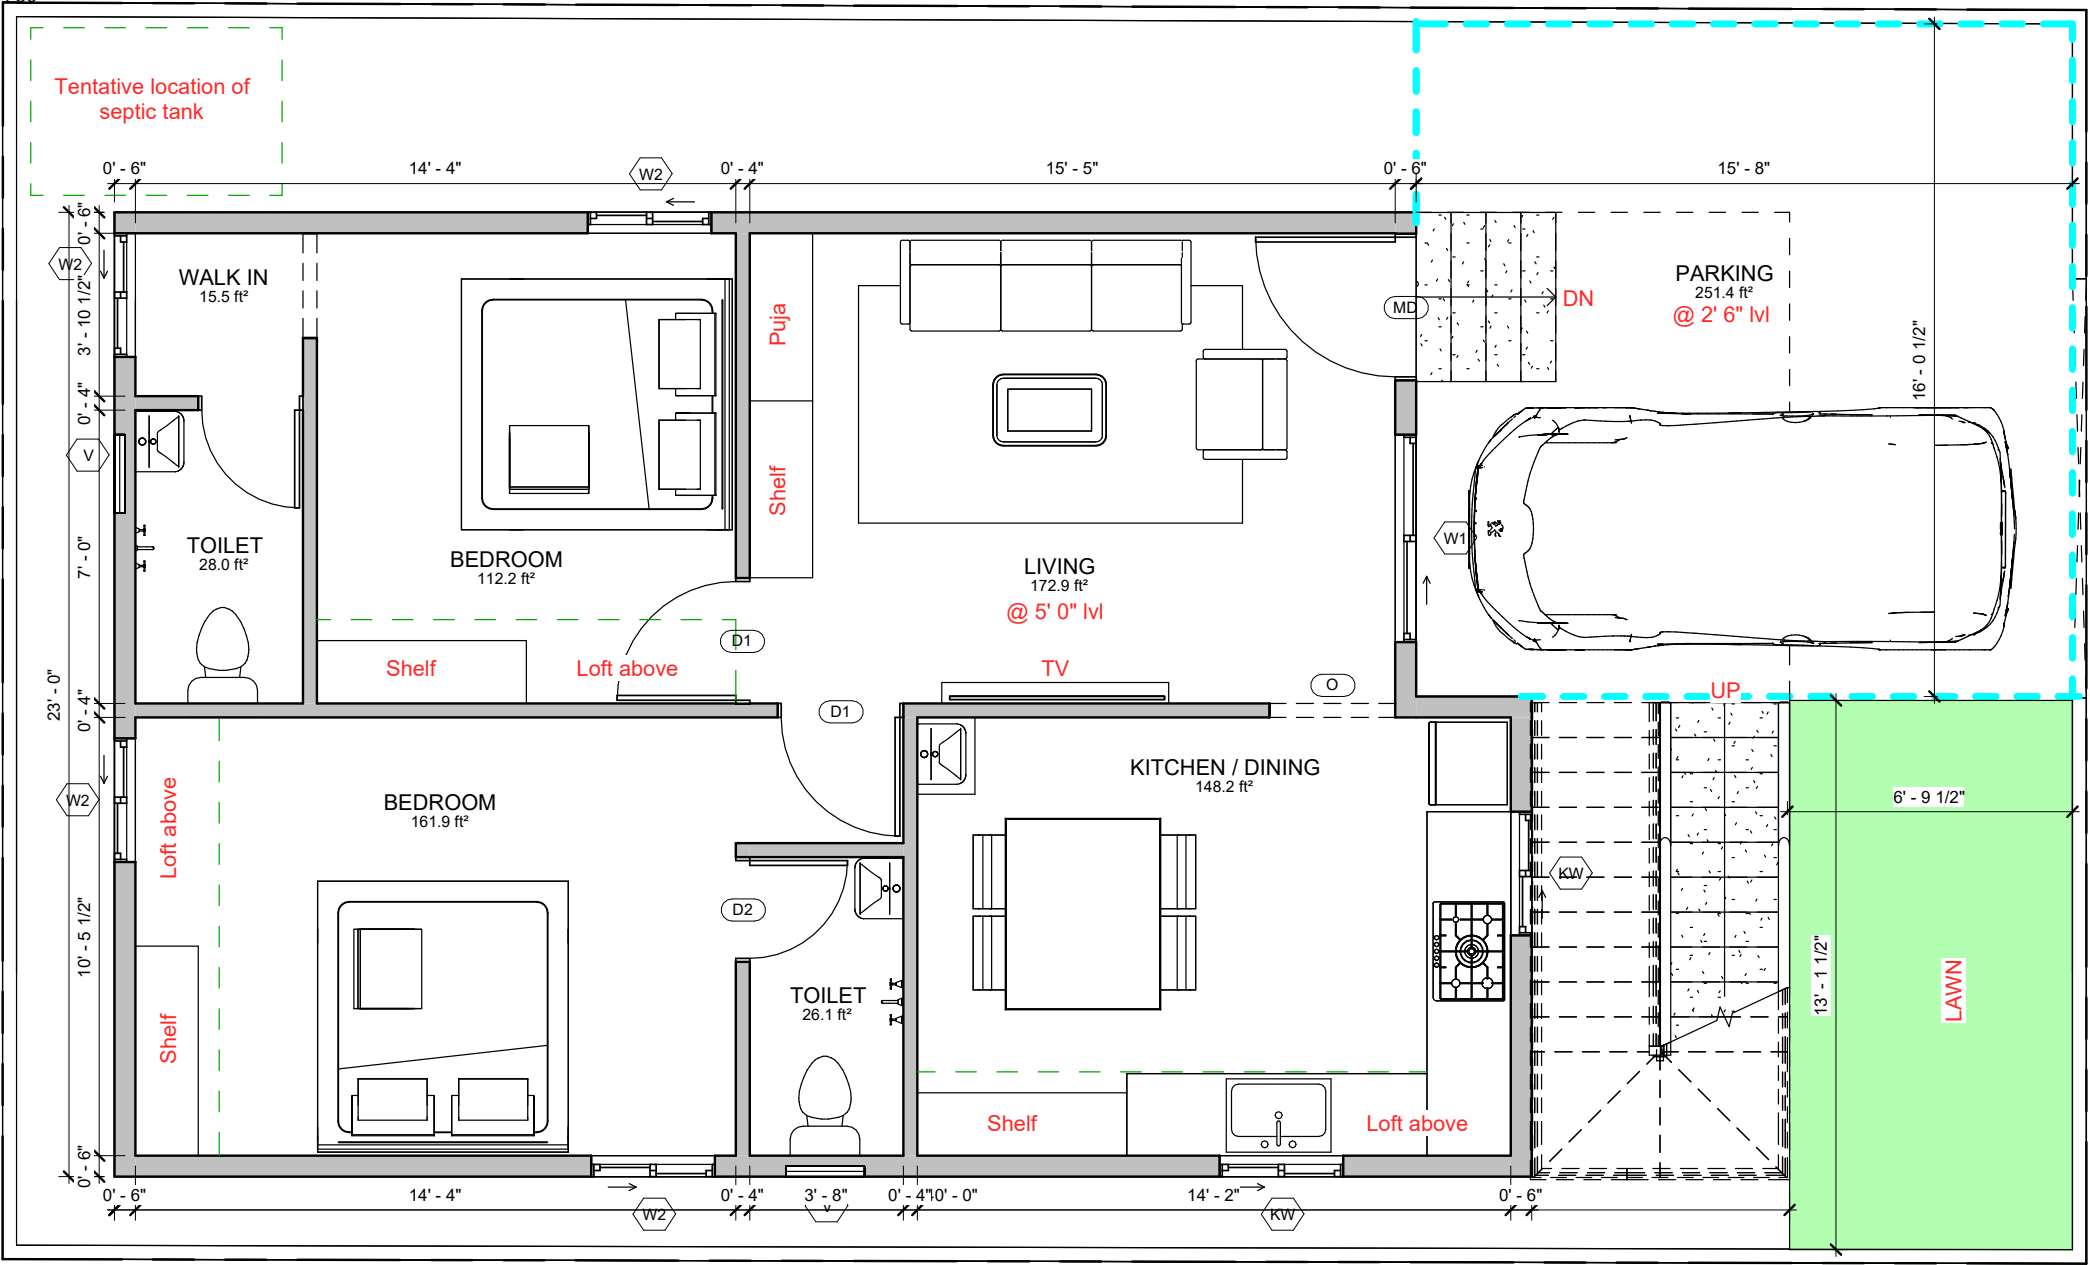

- NOTES:
- Opening schedule may change according to the structural design.

The layout of columns and beams may change according to the structural design.

Number of steps may change according to the plinth and parking height desired.

Thickness of walls is only proposed. It may have to change based on the structural design to avoid column/beam projections.

The Contractor and the Consultant shall bear no responsibility whatsoever where any drawings provided by it/them in relation to the project / Said Works, does not comply with any applicable laws including the bye-laws of the building/society where such project is situated. Further, it is clarified that it shall be the responsibility of the Owner to ensure any and all compliance of the drawings provided by the Contractor/Consultant.

DRAWING DETAILS :

Compound wall : -
Loft projection : 2' 0"
Shelf Projection : 1' 6"
FFL height : 10'
Wall thickness : 6" & 4"
Steps Riser : 6.5", Thread : 10"

Area Schedule

Name	Area
GROUND FLOOR LEVEL	
Area	830.8 ft²
PARKING	239.1 ft²

Door Schedule					Door Schedule					Window Schedule						Window Schedule					
Mark	Width	Height	Count	Area	Mark	Width	Height	Count	Area	Mark	Width	Height	Sill Height	Count	Area	Mark	Width	Height	Sill Height	Count	Area
GROUND FLOOR LEVEL										GROUND FLOOR LEVEL											
D1	3' - 0"	7' - 0"	2	39.2 ft²	MD	3' - 6"	7' - 0"	1	23.1 ft²							W1	5' - 0"	4' - 0"	3' - 0"	1	19.6 ft²
D2	2' - 6"	7' - 0"	1	16.1 ft²	O	3' - 0"	7' - 0"	1	21.0 ft²	KW	3' - 0"	4' - 0"	3' - 0"	2	23.6 ft²	W2	3' - 0"	4' - 0"	3' - 0"	4	47.2 ft²
					O2	2' - 6"	7' - 0"	1	16.1 ft²	V	2' - 0"	2' - 0"	5' - 0"	2	8.0 ft²						
					O3	2' - 6"	7' - 0"	1	17.5 ft²												

Brick & Bolt

ClayWorks CBD, Shoba Alexander Plaza, Ashok Nagar, Bengaluru, Karnataka 560025

Project

Mr. Radhakrishnan

CRN

290578

Drawing Title

Ground Floor

Drg. No.

A01

Architect

Neha

Date


13/03/24

NORTH

1

TERRACE FLOOR LEVEL

1 : 50

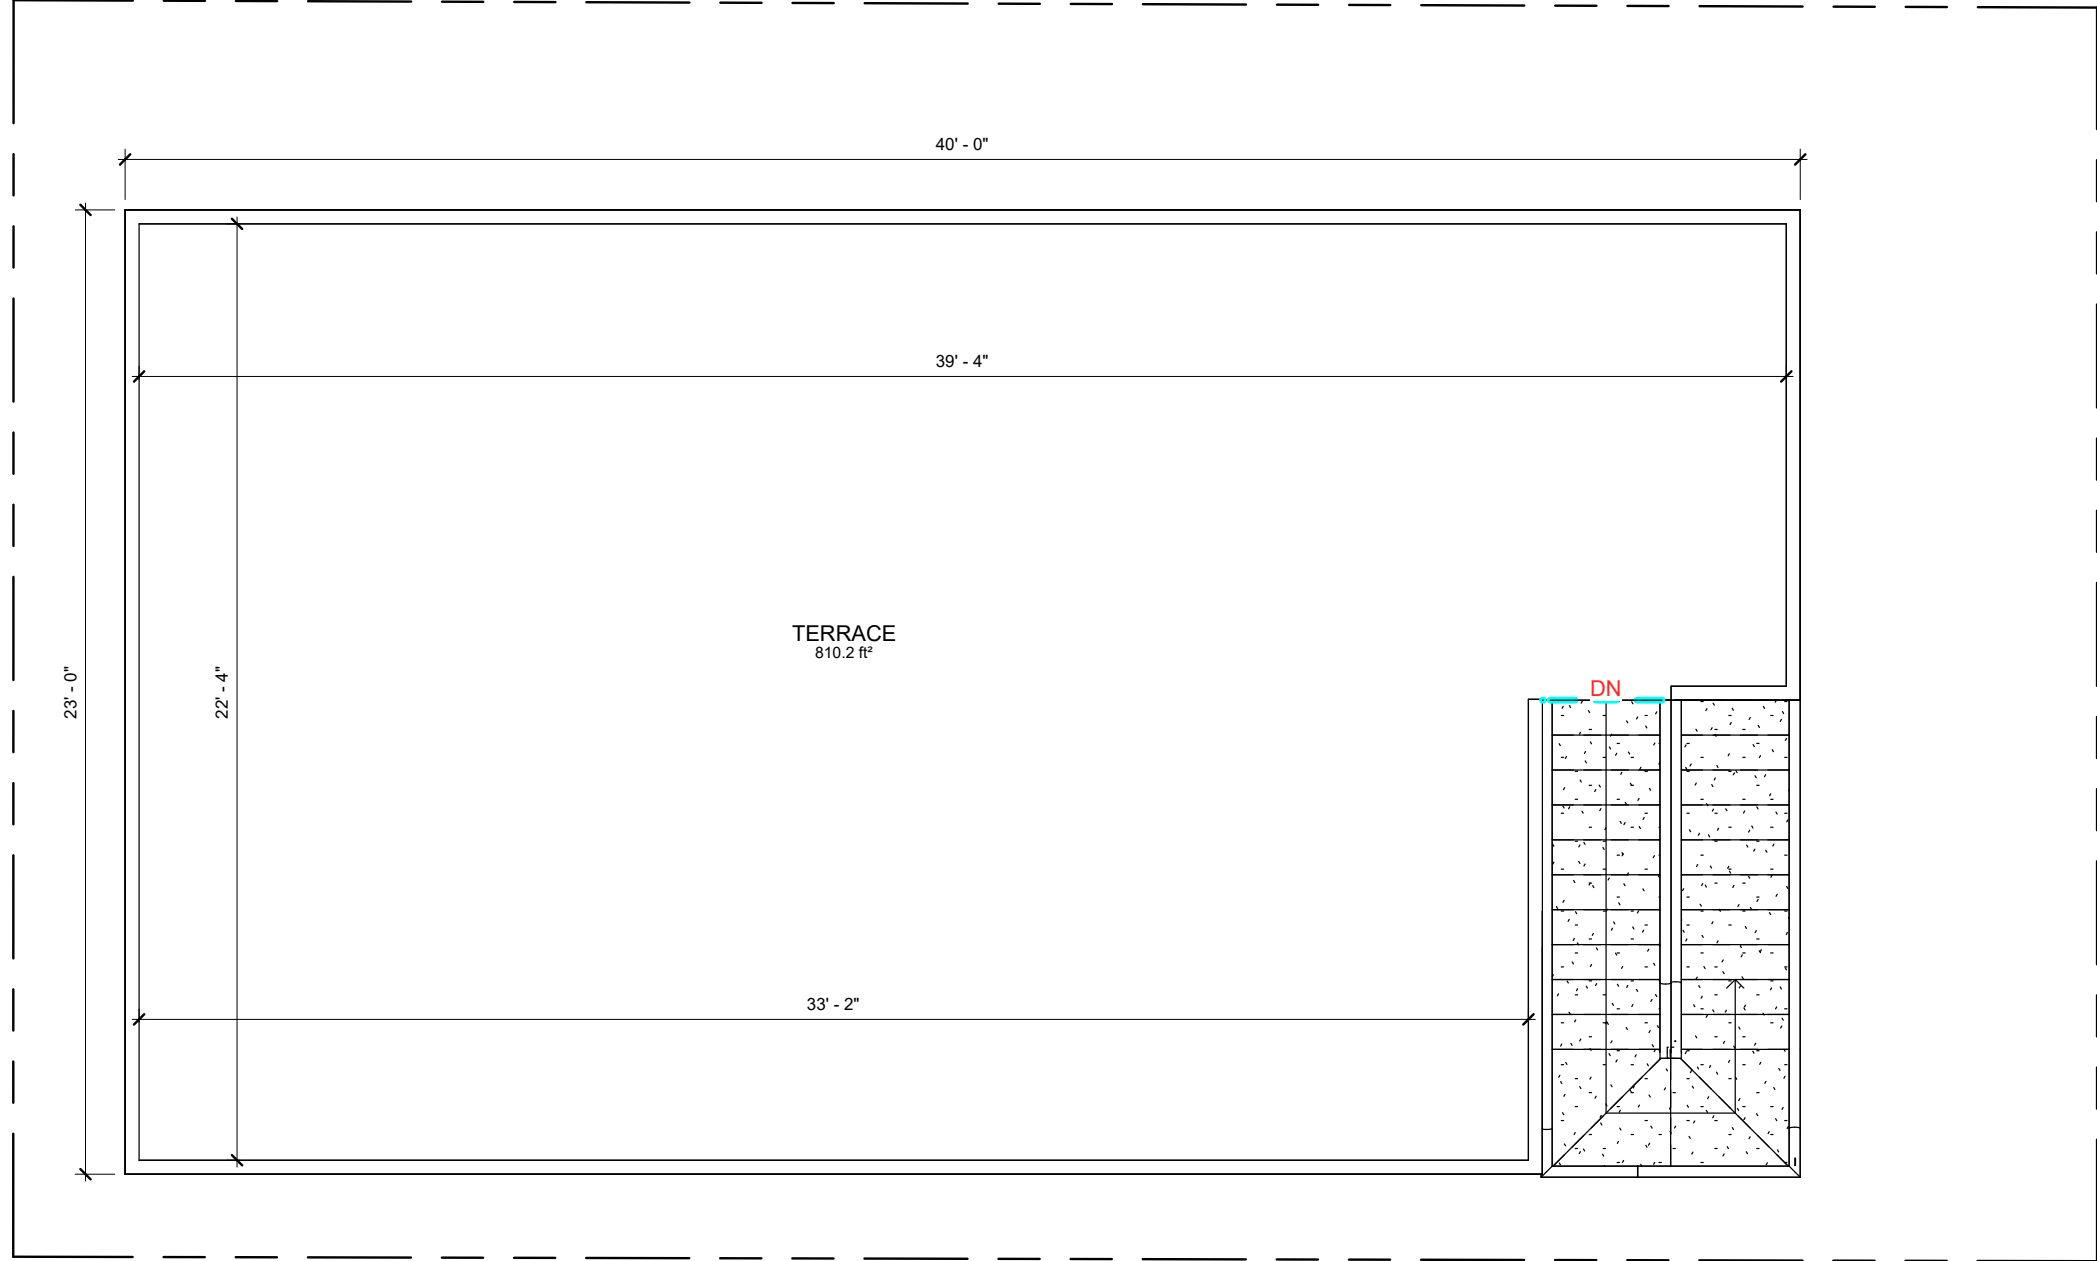

- NOTES:
- Opening schedule may change according to the structural design.
 - The layout of columns and beams may change according to the structural design.
 - Number of steps may change according to the plinth and parking height desired.
 - Thickness of walls is only proposed. It may have to change based on the structural design to avoid column/beam projections.
 - The Contractor and the Consultant shall bear no responsibility whatsoever where any drawings provided by it/them in relation to the project / Said Works, does not comply with any applicable laws including the bye-laws of the building/society where such project is situated. Further, it is clarified that it shall be the responsibility of the Owner to ensure any and all compliance of the drawings provided by the Contractor/Consultant.

DRAWING DETAILS :

Compound wall : -
Loft projection : 2' 0"
Shelf Projection : 1' 6"
FFL height : 10'
Wall thickness : 6" & 4"
Steps Riser : 6.5", Thread : 10"

Brick & Bolt

ClayWorks CBD, Shoba Alexander
Plaza, Ashok Nagar,
Bengaluru, Karnataka 560025

Project
Mr. Radhakrishnan

CRN
290578

Drg. No.
A02

Date
13/03/24

Drawing Title
Terrace floor

Architect
Neha

