


WINDOWS					
TYPE	SIZE	DESCRIPTION	NOS	SILL	LINTEL
DW	4'0"x7'0"+1'8"x6'8"	MAIN DOOR-WIN	1	0"-4"	7'
W1	7'0"x6'8"	WINDOW	2	4"	7'
W2	5'0"x6'8"	WINDOW	2	4"	7'
W3	3'0"x6'8"	WINDOW	10	4"	7'
V1	2'0"x2'0"	WINDOW	3	5'0"	7'
BW	2(1'0"x5'6")+7'0"x5'6"	BAY WINDOW	1	1'6"	7'
FW	3'0"x4'0"	FIXED WINDOW	2	3'	7'

DOORS					
TYPE	SIZE	DESCRIPTION	NOS	SILL	LINTEL
D1	3'0"x7'0"	DOOR	4		7'
D2	2'6"x7'0"	DOOR	4		7'
GD	2'8"x7'0"	GRILL DOOR	2		7'
SLD	6'0"x7'0"	SLIDING DOOR	1		7'

Area Statement		
Builtup	1170.3	sft
Utility	24	sft
Car porch	223.67	sft
Car porch		
ms work	177.5	sft

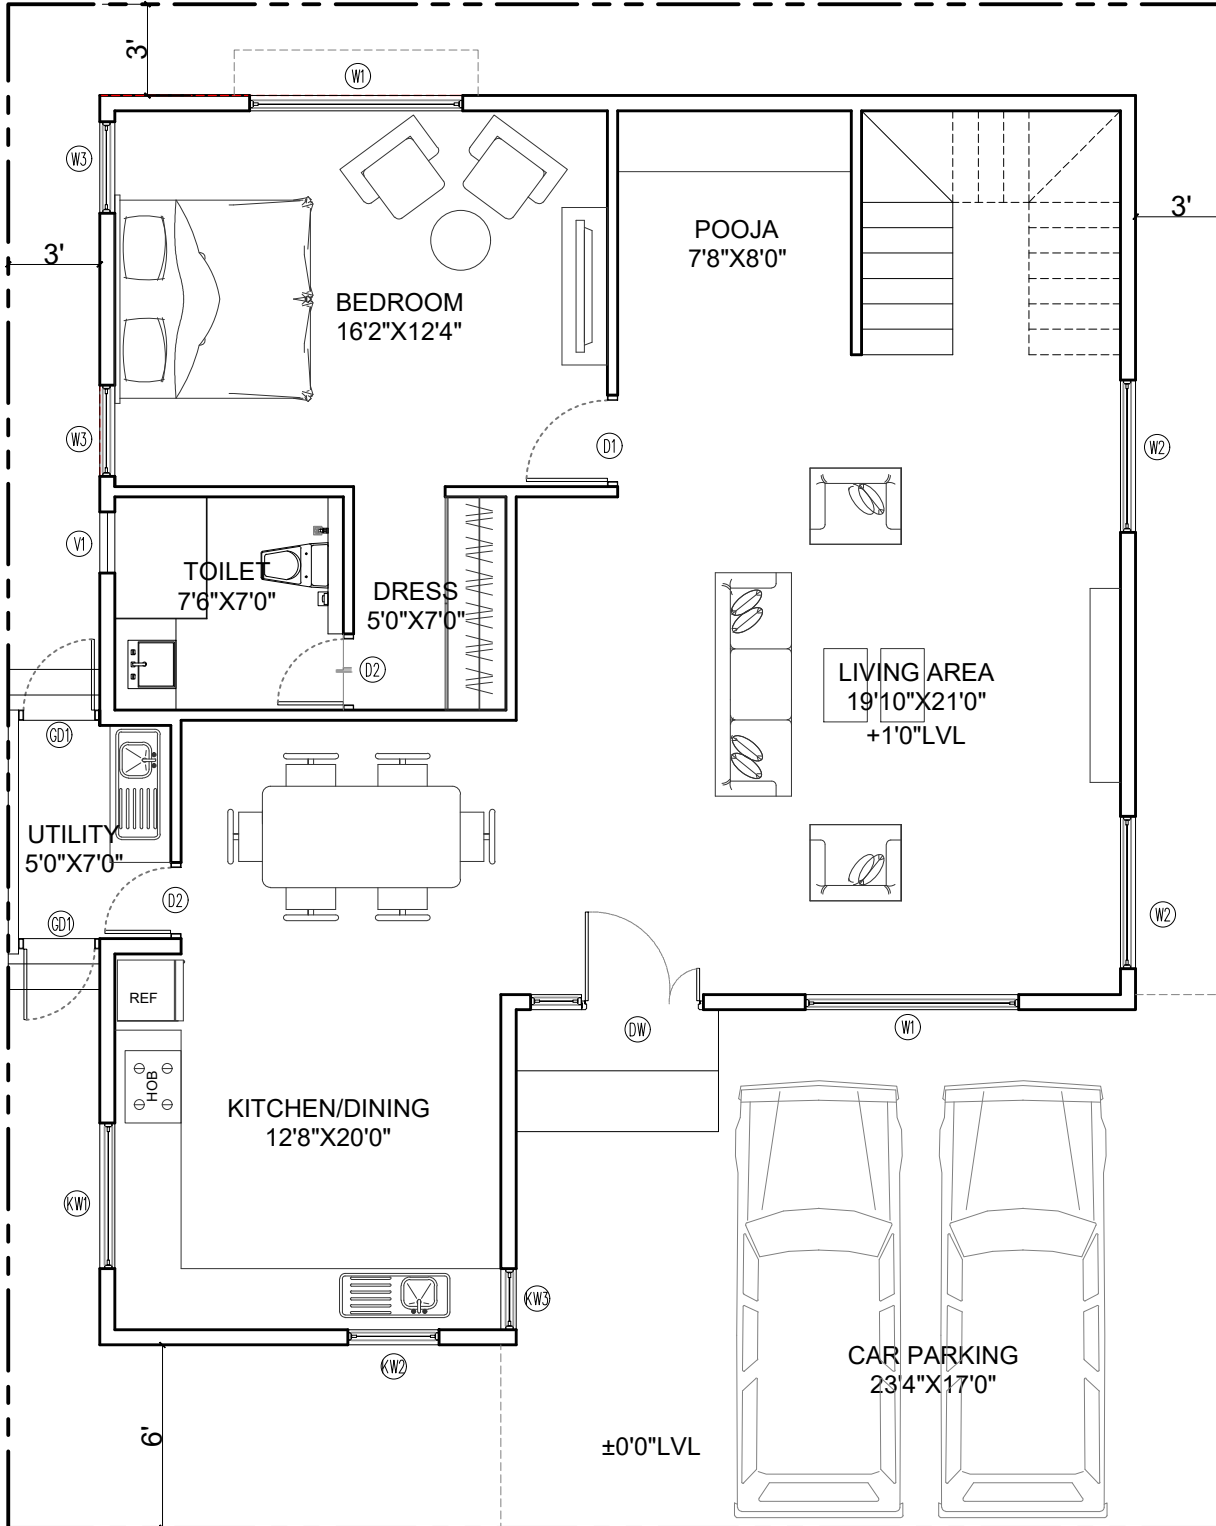

Clayworks, 16/2 ,m 2nd Floor,
Sobha Alexander Plaza,
Commissariat Rd, Ashok Nagar,
Bengaluru, Karnataka 560025

NOTES:
-All dimensions are in feet and inches.
-Drawings to be read & not measured.
Details will supercede all drawings.

Project
Residence for Mr. Shivshankar
Designed by: Ar. Arun K R
8129835157

Project No.	Drg. No.	Date
CRN 48692	-	03/12/2020
Drawing Title		Scale
Ground Floor Plan		NTS