
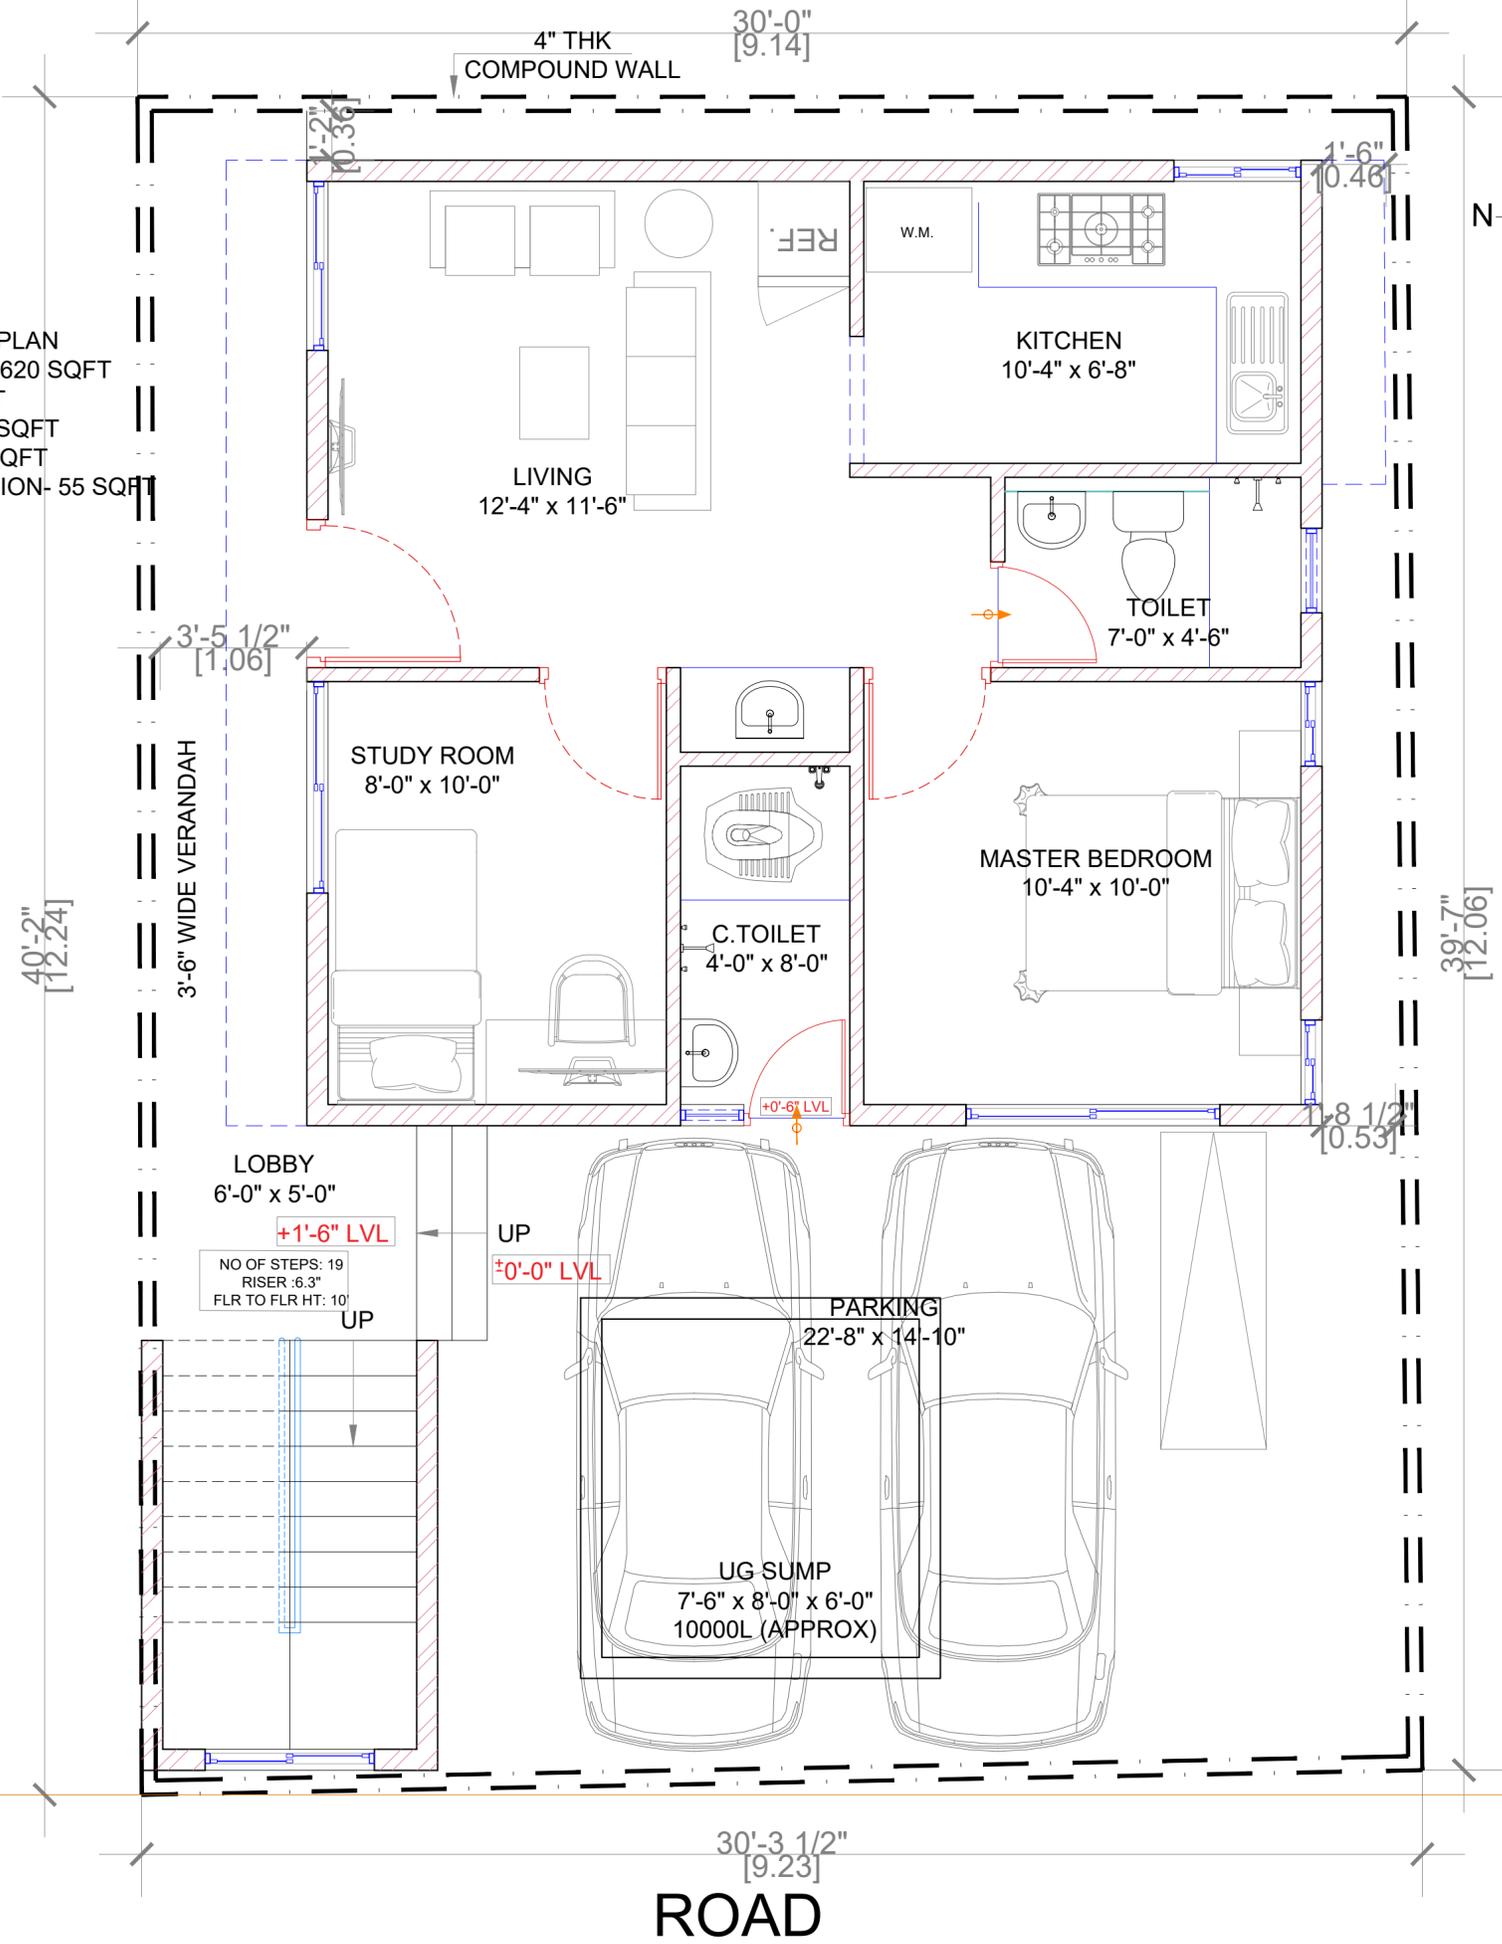


- GROUND FLOOR PLAN  
 1. BUILT UP AREA- 620 SQFT  
 2. LOBBY- 39 SQFT  
 3. VERANDAH- 79 SQFT  
 4. PARKING- 334 SQFT  
 5. SLAB PROJECTION- 55 SQFT

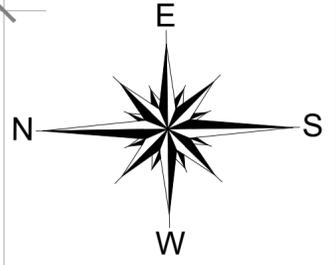

E:\BNB\REFERENCE\logo\_bnb.png

Clayworks, 16/2 ,2nd Floor,  
 Sobha Alexander Plaza,  
 Commissariat Rd,  
 Ashok Nagar,  
 Bengaluru, Karnataka 560025

NOTES:  
 -All dimensions are in feet and inches.  
 -Drawings to be read & not measured.

**Details will supercede all drawings.**

Project  
**Residence for**  
**Mr. ABHIJIT**

Designed by: Ar. AISHWARYA  
 RAM

Project No.  
 CRN 102636



Drawing Title **R4**  
**GROUND FLOOR PLAN**

Sheet.  
 No. 1

Date  
 08-11-2022

Scale  
 NTS

- FIRST FLOOR PLAN  
 1. BUILT UP AREA-870 SQFT  
 2. LOBBY- 34 SQFT  
 3. UTILITY- 26 SQFT  
 4. BALCONY- 93 SQFT  
 5. DUCT- 6.5 SQFT  
 6. SLAB PROJECTION-36 SQFT

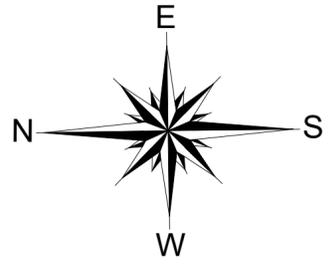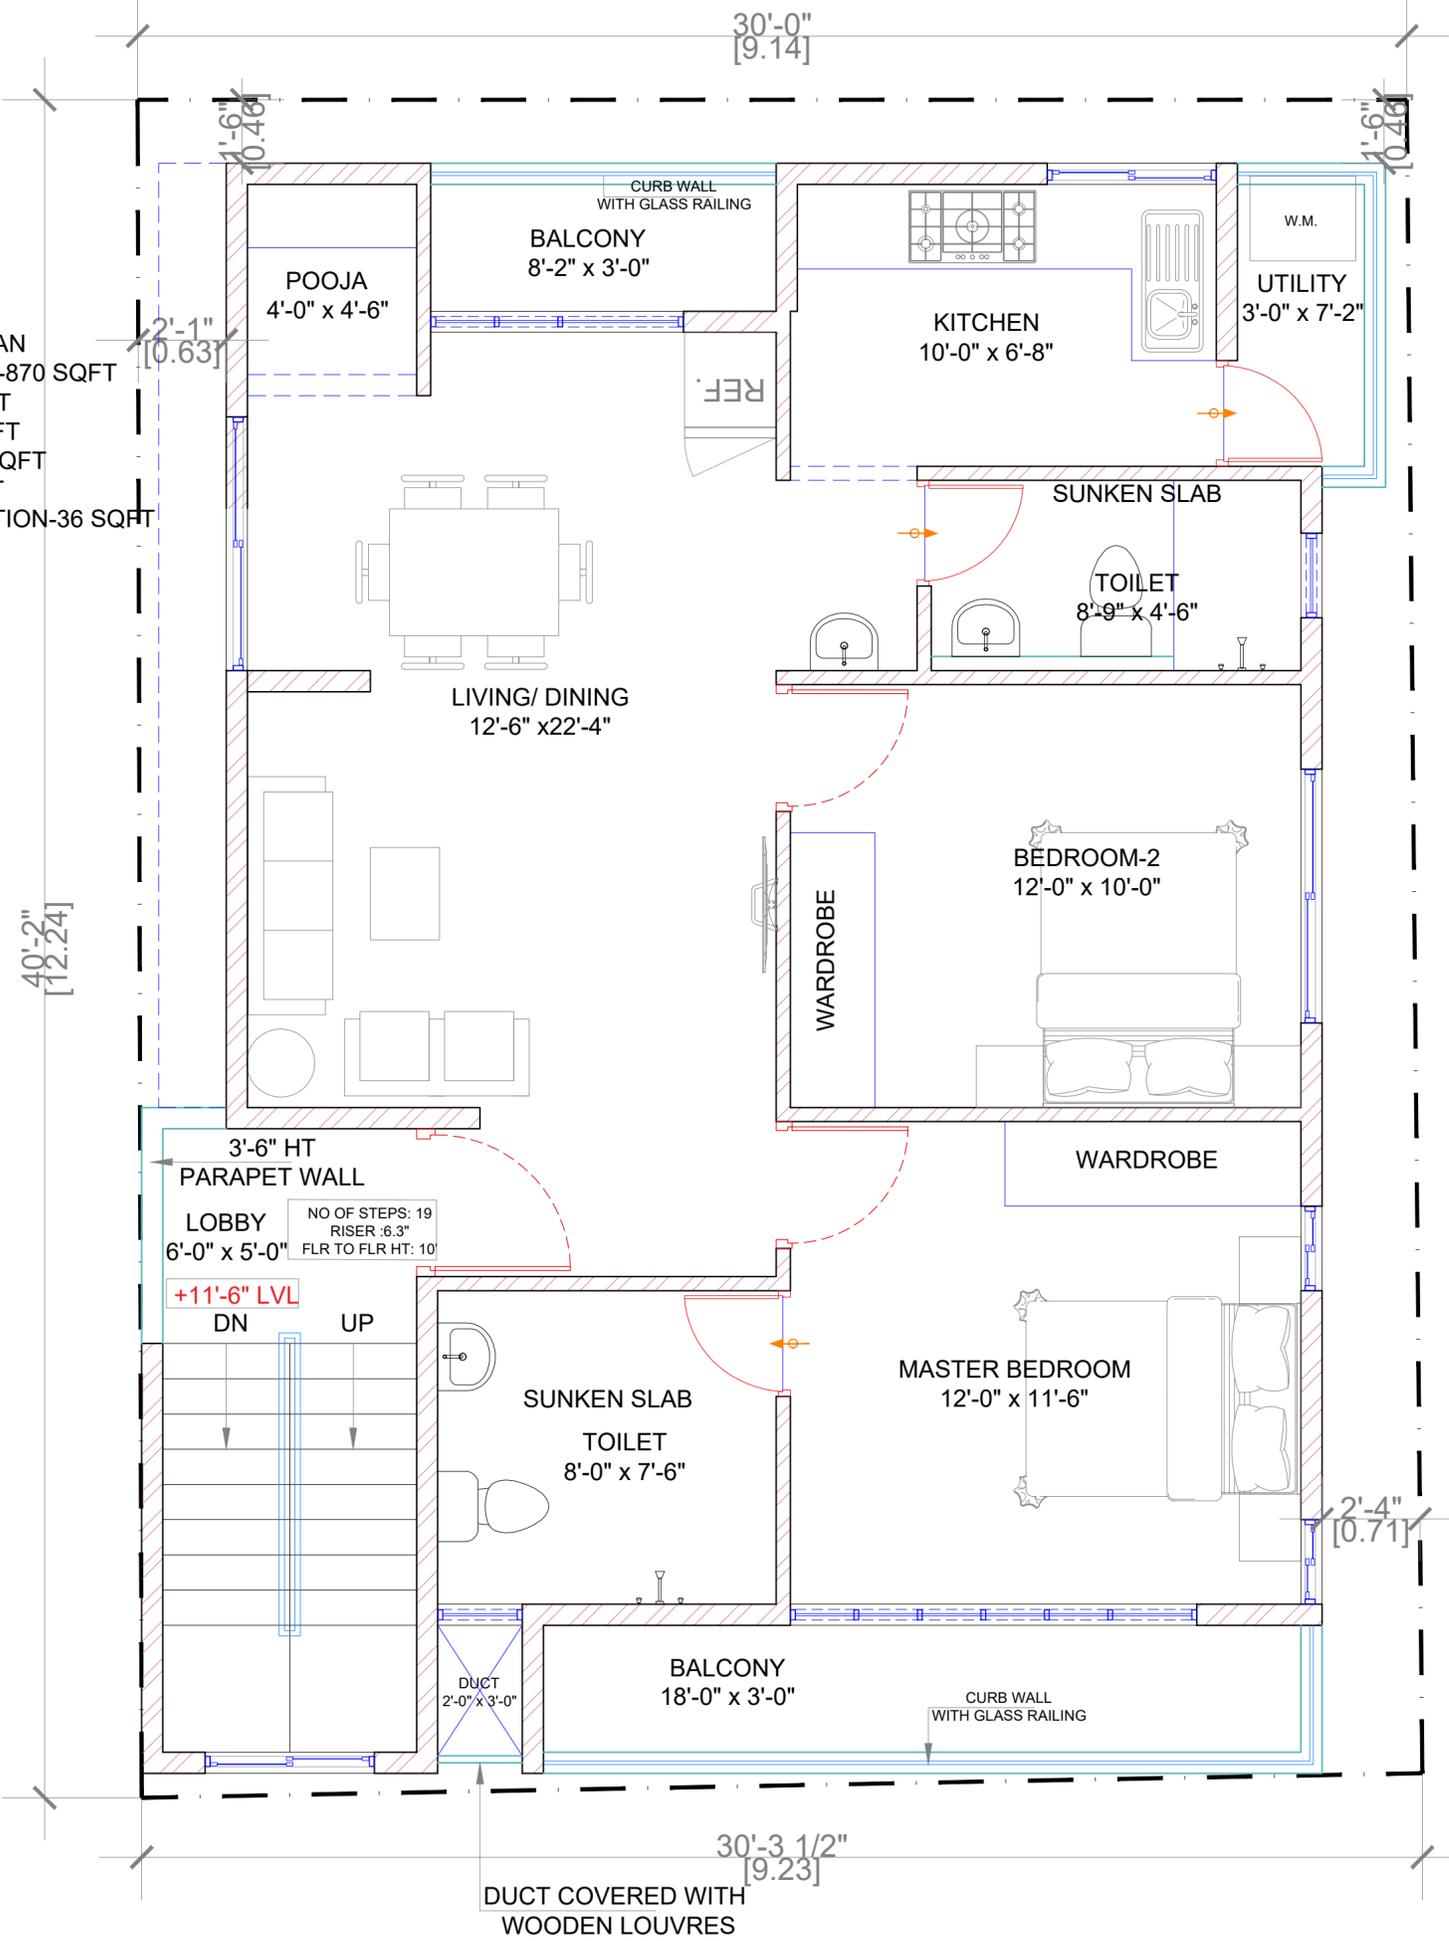

NOTES:  
 -All dimensions are in feet and inches.  
 -Drawings to be read & not measured.  
**Details will supercede all drawings.**

Project  
**Residence for  
 Mr. ABHIJIT**

Project No.  
**CRN 102636**

Sheet.  
 No. 1

Date  
 08-11-2022

Designed by: Ar. AISHWARYA  
 RAM



Drawing Title **R4**  
**FIRST FLOOR PLAN**

Scale  
 NTS

E:\BNB\REFERENCE\logo\_bnb.png  
 Clayworks, 16/2 ,2nd Floor,  
 Sobha Alexander Plaza,  
 Commissariat Rd,  
 Ashok Nagar,  
 Bengaluru, Karnataka 560025

Disclaimer: The Contractor and the Consultant shall bear no responsibility whatsoever where any drawings provided by it/them in relation to the project / Said Works, does not comply with any applicable laws including the bye-laws of the building/society where such project is situated. Further, it is clarified that it shall be the responsibility of the Owner to ensure any and all compliances of the drawings provided by the Contractor/Consultant.

SECOND FLOOR PLAN  
 1.BUILT UP AREA-895 SQFT  
 2.LOBBY- 30 SQFT  
 3.VERANDAH- 80  
 4.UTILITY- 51 SQFT  
 5.DUCT- 6.5 SQFT

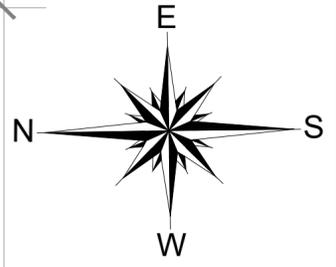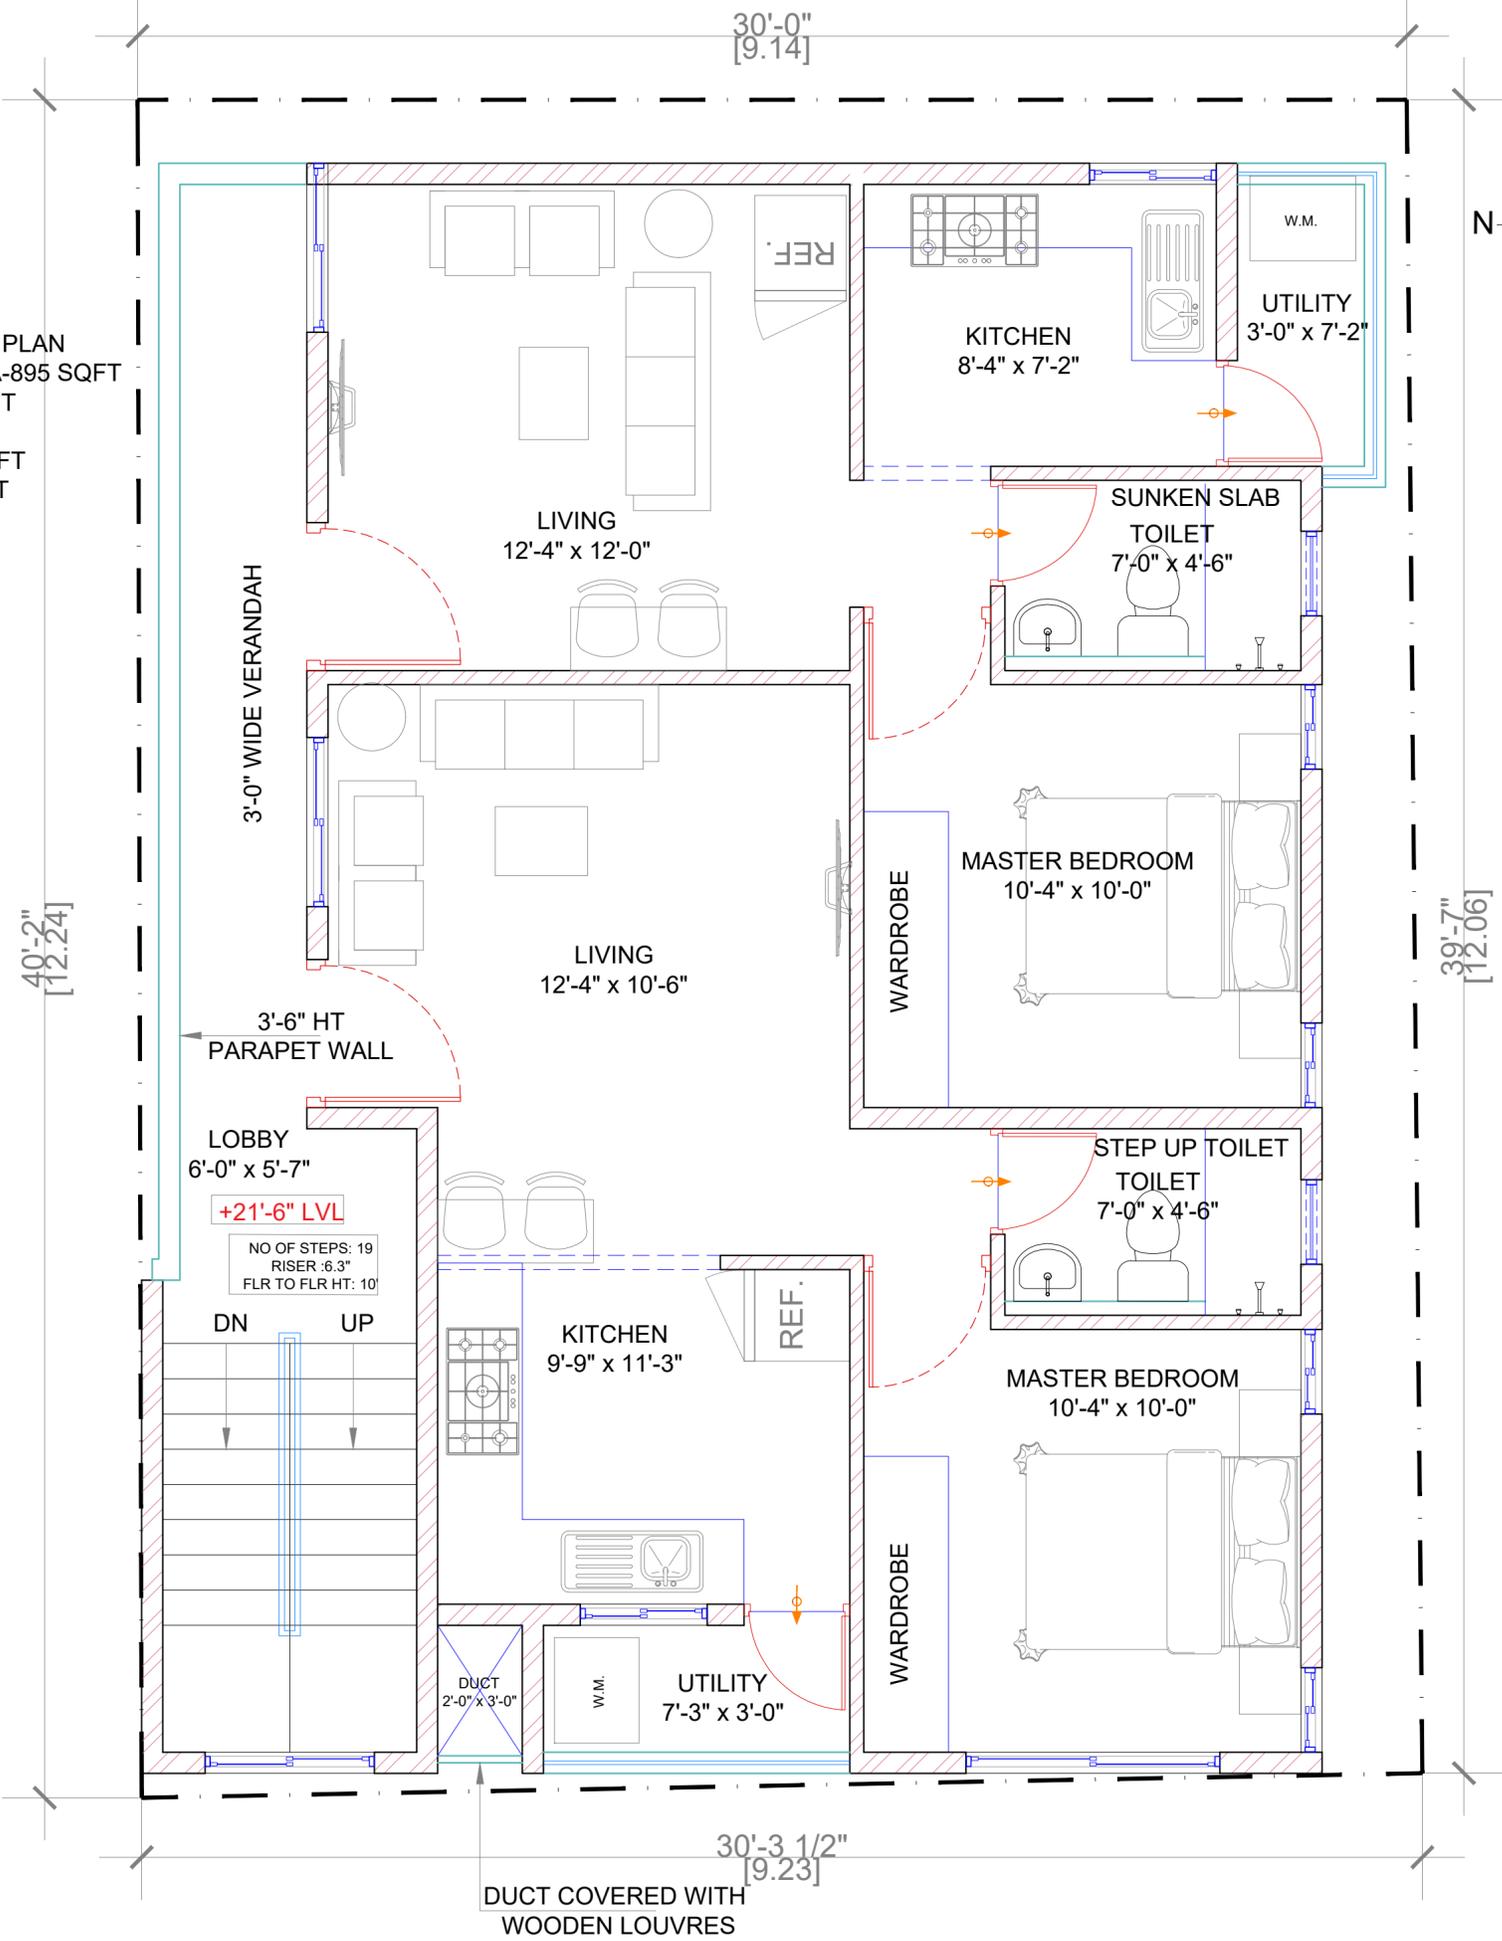

NOTES:  
 -All dimensions are in feet and inches.  
 -Drawings to be read & not measured.  
**Details will supercede all drawings.**

Project  
**Residence for  
 Mr. ABHIJIT**

Project No.  
**CRN 102636**

Sheet.  
 No. **1**

Date  
**08-11-2022**

Designed by: **Ar. AISHWARYA  
 RAM**


Drawing Title **R4  
 SECOND FLOOR PLAN**

Scale  
**NTS**

E:\BNB\REFERENCE\logo\_bnb.png  
 Clayworks, 16/2 ,2nd Floor,  
 Sobha Alexander Plaza,  
 Commissariat Rd,  
 Ashok Nagar,  
 Bengaluru, Karnataka 560025

Disclaimer: The Contractor and the Consultant shall bear no responsibility whatsoever where any drawings provided by it/them in relation to the project / Said Works, does not comply with any applicable laws including the bye-laws of the building/society where such project is situated. Further, it is clarified that it shall be the responsibility of the Owner to ensure any and all compliances of the drawings provided by the Contractor/Consultant.

TERRACE FLOOR PLAN  
1.BUILT UP AREA-110 SQFT

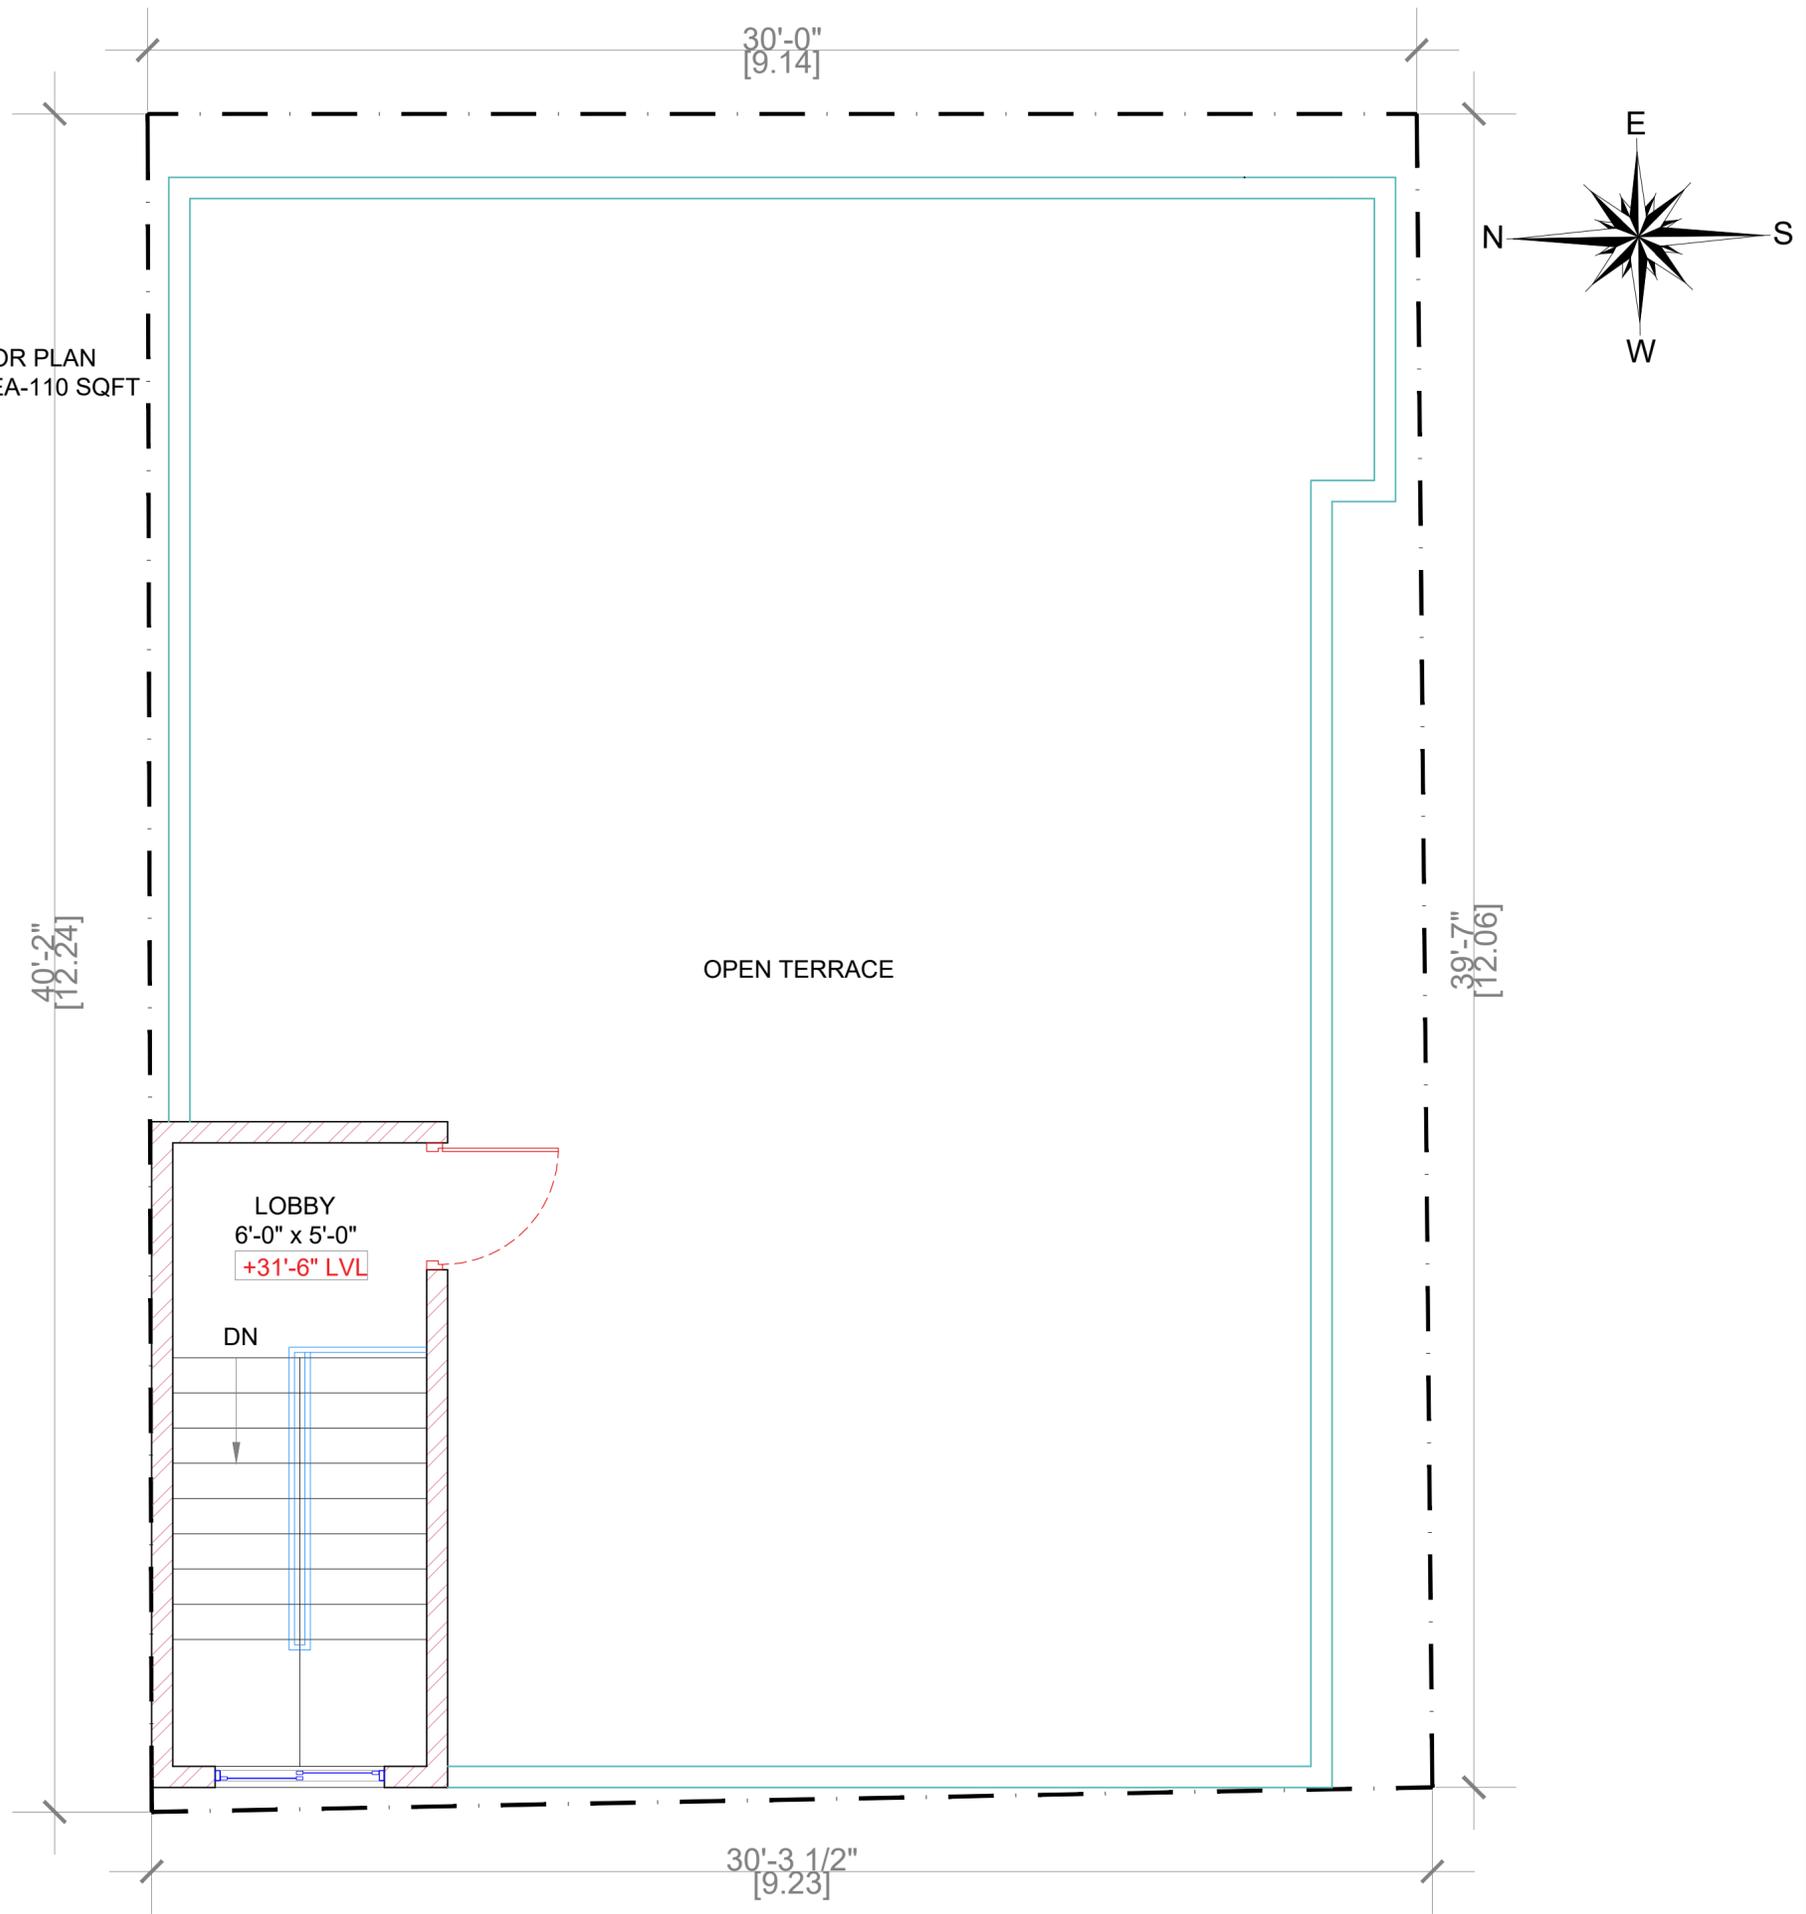

NOTES:  
-All dimensions are in feet and inches.  
-Drawings to be read & not measured.

**Details will supercede all drawings.**

Project  
**Residence for Mr. ABHIJIT**

Designed by: Ar. AISHWARYA RAM

Project No.  
CRN 102636

Sheet.  
No. 1

Date  
08-11-2022

Drawing Title  
**TERRACE FLOOR PLAN**

Scale  
NTS

E:\BNB\REFERENCE\logo bnb.png  
  
Clayworks, 16/2 ,2nd Floor,  
Sobha Alexander Plaza,  
Commissariat Rd,  
Ashok Nagar,  
Bengaluru, Karnataka 560025

Disclaimer: The Contractor and the Consultant shall bear no responsibility whatsoever where any drawings provided by it/them in relation to the project / Said Works, does not comply with any applicable laws including the bye-laws of the building/society where such project is situated. Further, it is clarified that it shall be the responsibility of the Owner to ensure any and all compliances of the drawings provided by the Contractor/Consultant.