


Area Statement	
Utility	55 sft
Buildup	1213 sft
Balcony/ Verandah	219 sft

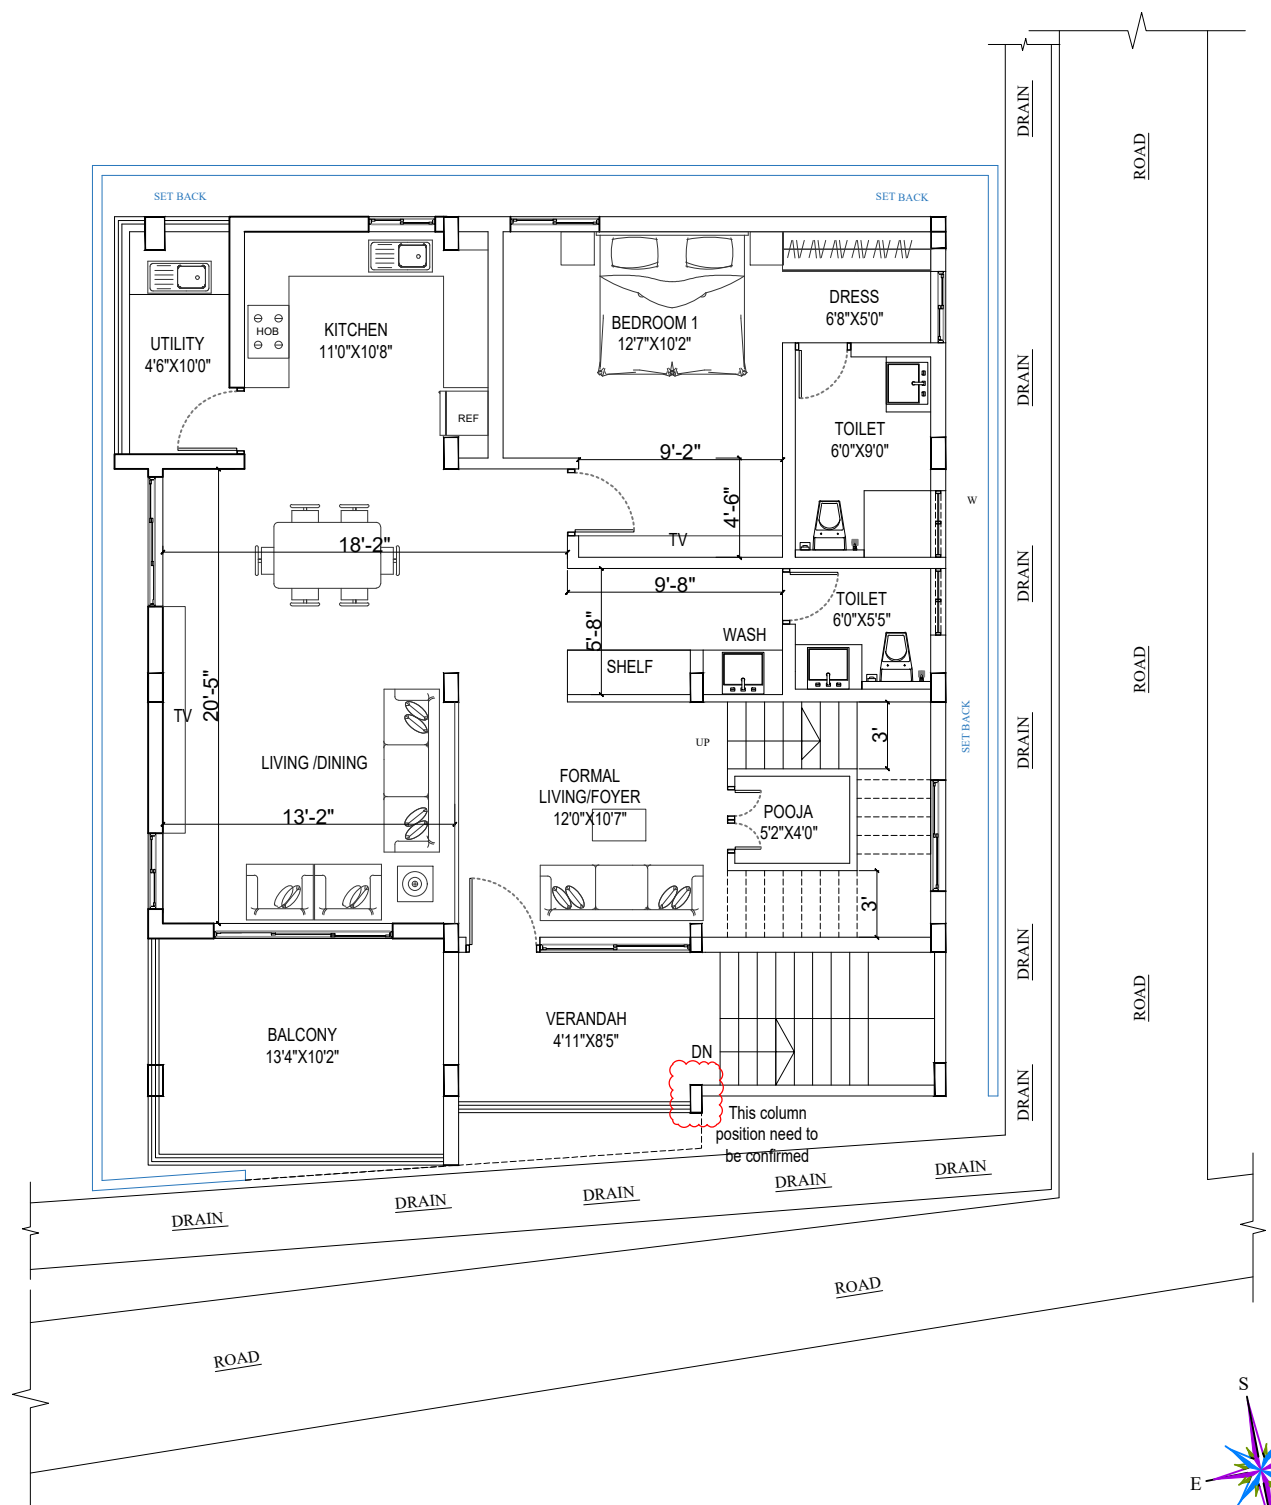

NOTE: COLUMN POSITIONS AS PER THE DIGITAL SURVEY

 Clayworks, 16/2 ,m 2nd Floor, Sobha Alexander Plaza, Commissariat Rd, Ashok Nagar, Bengaluru, Karnataka 560025	NOTES: -All dimensions are in feet and inches. -Drawings to be read & not measured. <u>Details will supercede all drawings.</u>	Project Renovation project Mr.Kumaraswamy	Project No.	Drg. No.	Date
			CRN 121656	-	28/01/2021
Drawing Title First Floor Plan			Scale NTS		

Disclaimer: The Contractor and the Consultant shall bear no responsibility whatsoever where any drawings provided by it/them in relation to the project / Said Works, does not comply with any applicable laws including the bye-laws of the building/society where such project is situated. Further, it is clarified that it shall be the responsibility of the Owner to ensure any and all compliances of the drawings provided by the Contractor/Consultant.