

- NOTES:**
- Opening schedule may change according to the structural design.
 - The layout of columns and beams may change according to the structural design.
 - Number of steps may change according to the plinth and parking height desired.
 - Thickness of walls is only proposed. It may have to change based on the structural design to avoid column/beam projections.
- The Contractor and the Consultant shall bear no responsibility whatsoever where any drawings provided by it/them in relation to the project / Said Works, does not comply with any applicable laws including the bye-laws of the building/society where such project is situated. Further, it is clarified that it shall be the responsibility of the Owner to ensure any and all compliance of the drawings provided by the Contractor/Consultant.

REV.
 CONCEPT - R0
 REVISION - R1

AREA STATEMENT

STAIRCASE AREA	GROUND FLOOR LEVEL	72 SF
BUILT UP AREA	GROUND FLOOR LEVEL	494 SF
PARKING AREA	GROUND FLOOR LEVEL	927 SF
GROUND FLOOR LEVEL		1494 SF

Grand total 6098 SF

ARCHITECT
 AR.ARUN K R

① GROUND FLOOR LEVEL
 1 : 60

Brick & Bolt
 Hive Space, Ground Floor,
 Ramalayam rd,
 Laxmi Cyber city, Kondapur,
 Hyderabad, Telangana 500084

Project
PROPOSED RESIDENCE FOR MR.JAYANTH

CRN 129926	Drg. No. A101	Date 20/10/2022
Drawing Title GROUND FLOOR PLAN		Scale 1 : 60



NOTES:

- Opening schedule may change according to the structural design.
- The layout of columns and beams may change according to the structural design.
- Number of steps may change according to the plinth and parking height desired.
- Thickness of walls is only proposed. It may have to change based on the structural design to avoid column/beam projections.

The Contractor and the Consultant shall bear no responsibility whatsoever where any drawings provided by it/them in relation to the project / Said Works, does not comply with any applicable laws including the bye-laws of the building/society where such project is situated. Further, it is clarified that it shall be the responsibility of the Owner to ensure any and all compliance of the drawings provided by the Contractor/Consultant.

REV.


CONCEPT - R0
REVISION - R1

AREA STATEMENT

BUILT UP AREA 1	FIRST FLOOR LEVEL	1250 SF
BALCONY 1	FIRST FLOOR LEVEL	94 SF
BALCONY 2	FIRST FLOOR LEVEL	48 SF
UTILITY	FIRST FLOOR LEVEL	59 SF
BALCONY 3	FIRST FLOOR LEVEL	42 SF
FIRST FLOOR LEVEL		1493 SF

Grand total 6098 SF

ARCHITECT
AR.ARUN K R

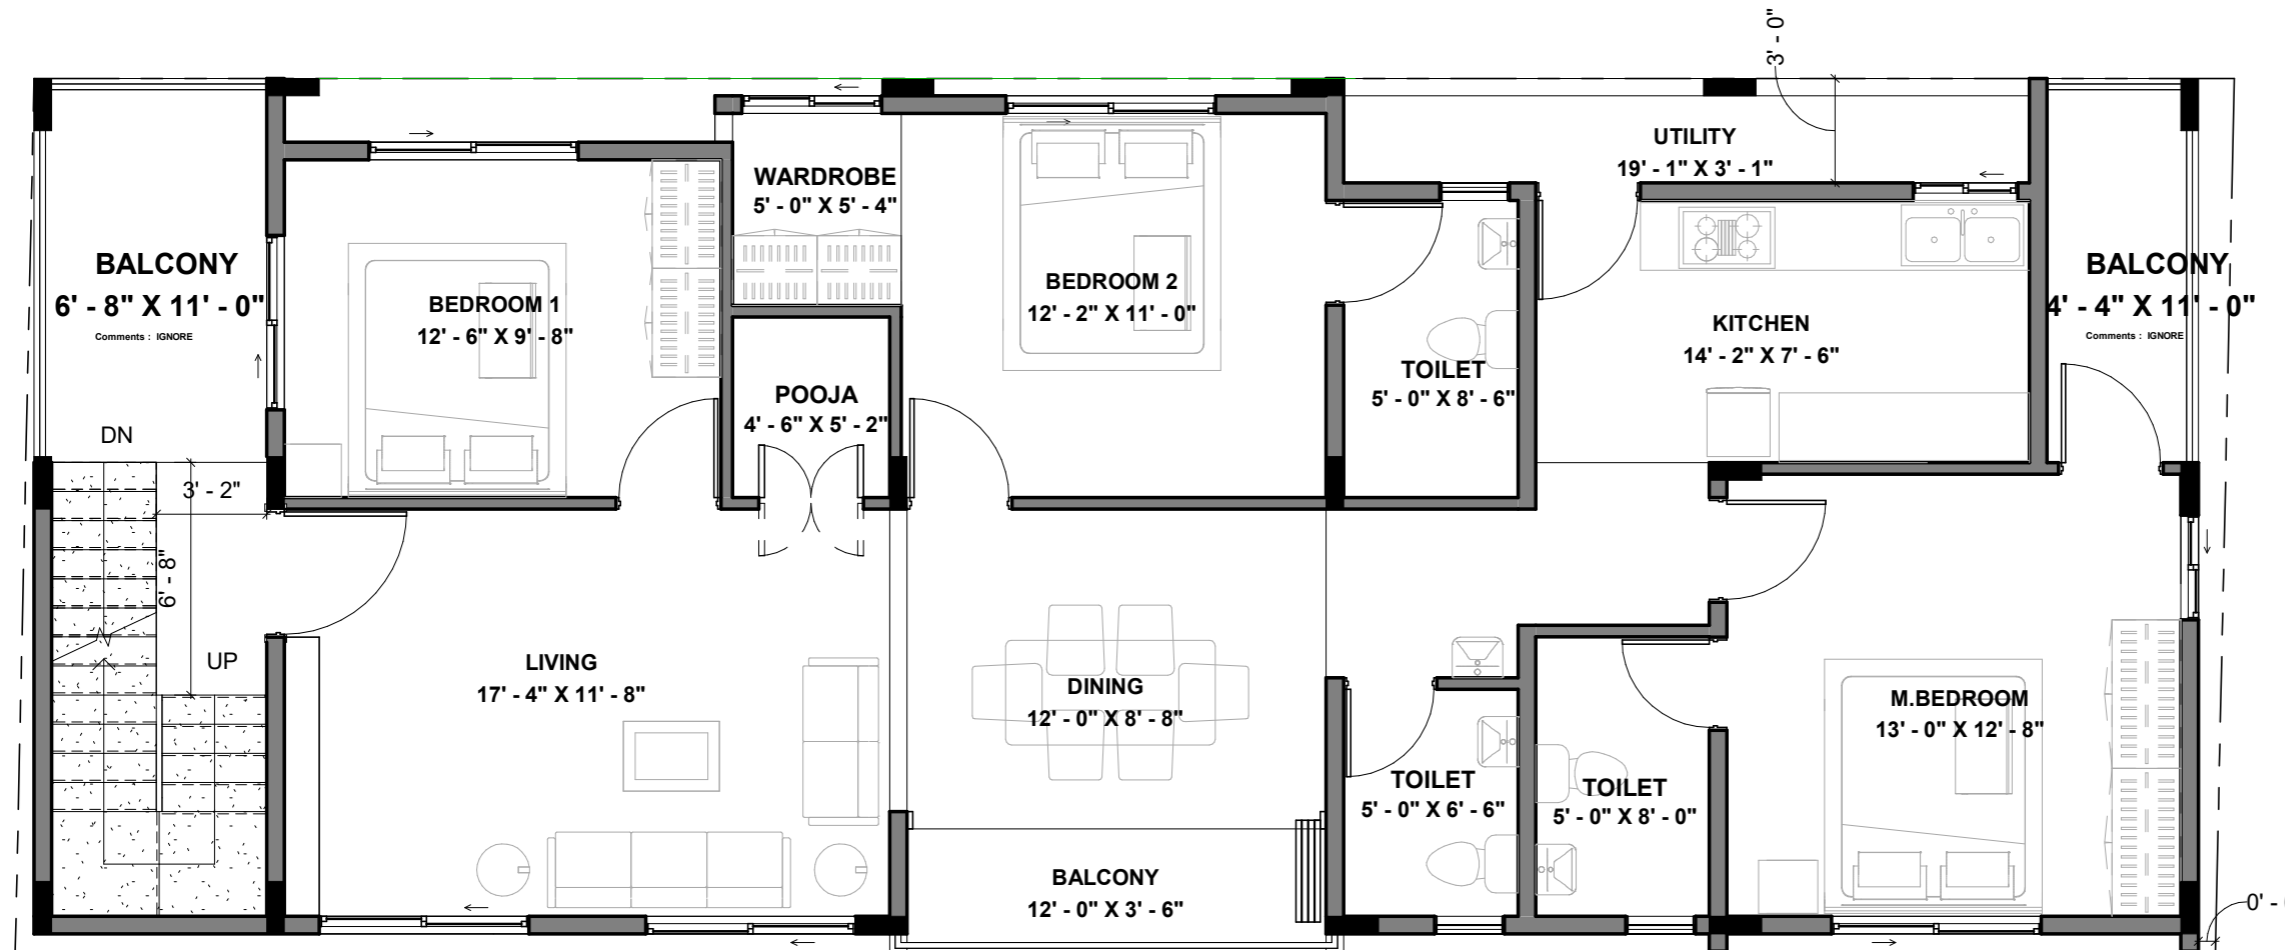

① **FIRST FLOOR LEVEL**
1 : 60

Brick & Bolt

Hive Space, Ground Floor,
Ramalayam rd,
Laxmi Cyber city, Kondapur,
Hyderabad, Telangana 500084

Project

**PROPOSED RESIDENCE FOR
MR.JAYANTH**

CRN
129926

Drg. No.
A102

Date
20/10/22

Drawing Title
FIRST FLOOR PLAN

Scale
1 : 60



NOTES:

- Opening schedule may change according to the structural design.
- The layout of columns and beams may change according to the structural design.
- Number of steps may change according to the plinth and parking height desired.
- Thickness of walls is only proposed. It may have to change based on the structural design to avoid column/beam projections.

The Contractor and the Consultant shall bear no responsibility whatsoever where any drawings provided by it/them in relation to the project / Said Works, does not comply with any applicable laws including the bye-laws of the building/society where such project is situated. Further, it is clarified that it shall be the responsibility of the Owner to ensure any and all compliance of the drawings provided by the Contractor/Consultant.

REV.


CONCEPT - R0
REVISION - R1

AREA STATEMENT

BUILT UP AREA	SECOND FLOOR LEVEL	1274 SF
PASSAGE AREA	SECOND FLOOR LEVEL	219 SF
SECOND FLOOR LEVEL		1493 SF

Grand total 6098 SF

ARCHITECT
AR.ARUN K R

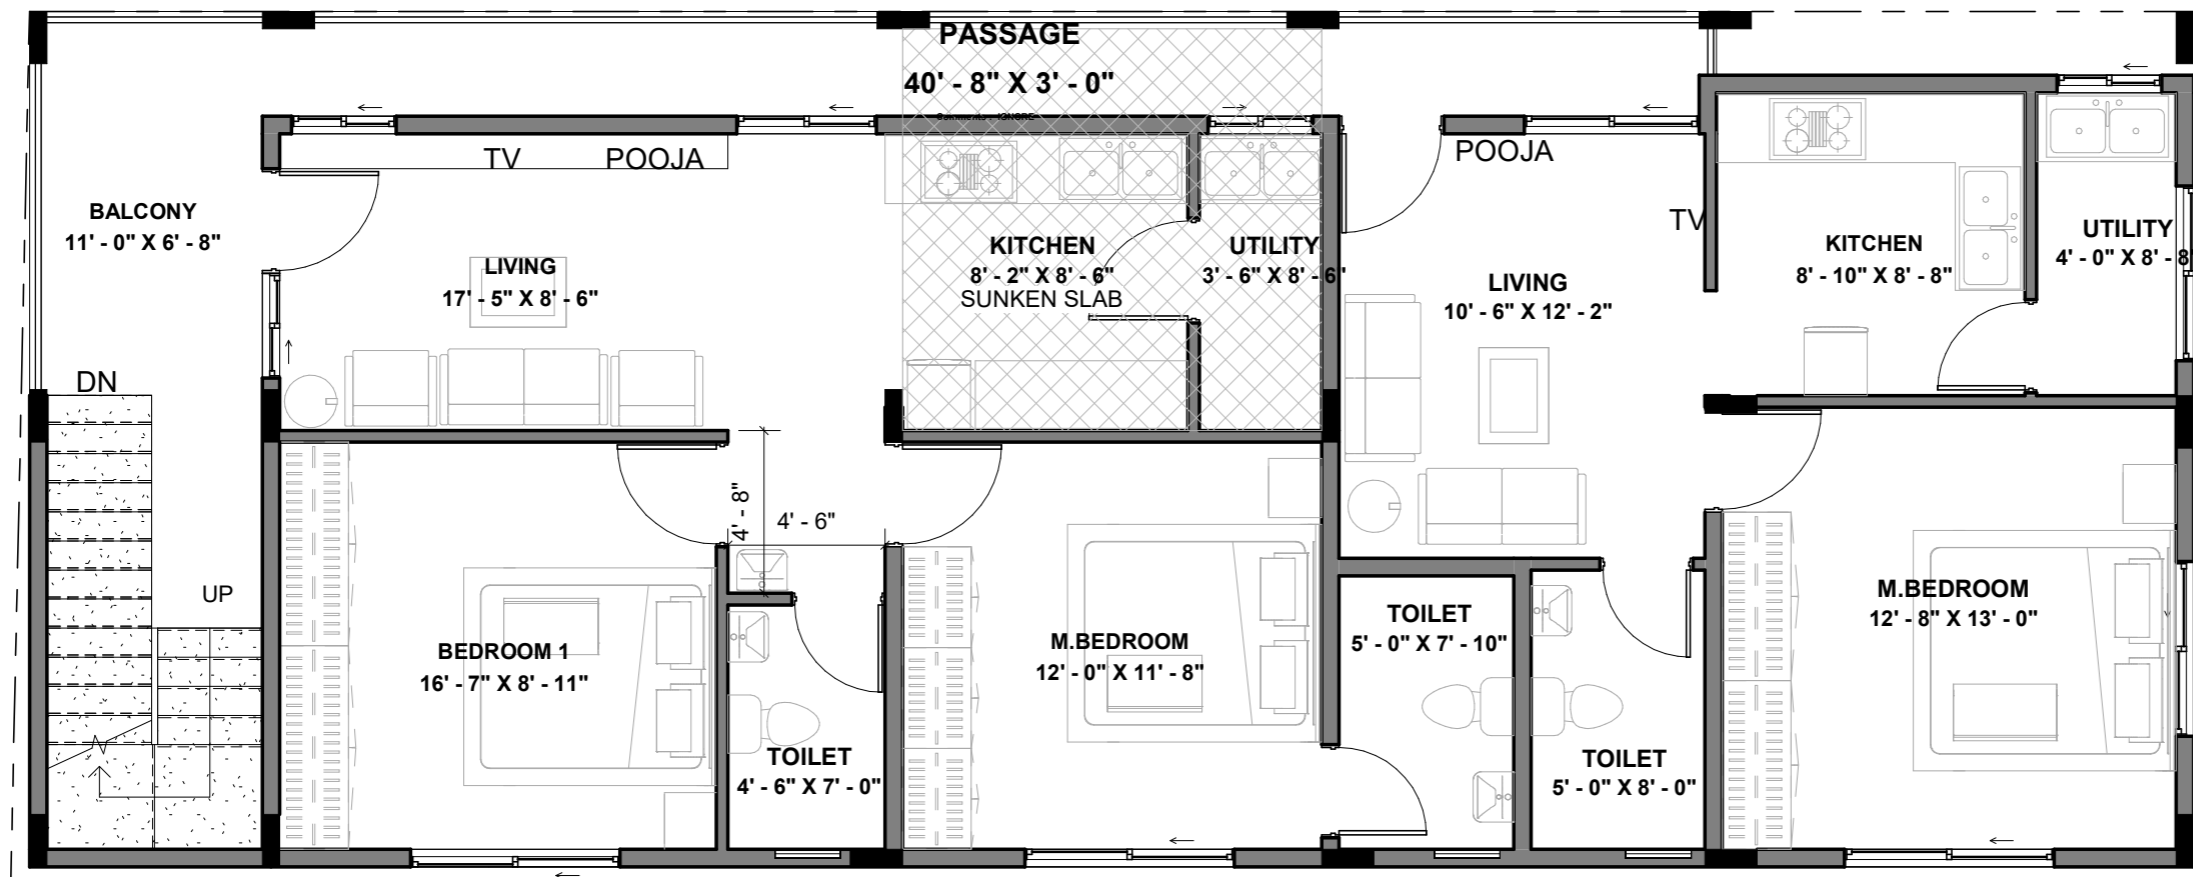

① SECOND FLOOR LEVEL
1 : 60

Brick & Bolt

Hive Space, Ground Floor,
Ramalayam rd,
Laxmi Cyber city, Kondapur,
Hyderabad, Telangana 500084

Project

**PROPOSED RESIDENCE FOR
MR.JAYANTH**

CRN
129926

Drg. No.
A103

Date
20/10/22

Drawing Title
SECOND/THIRD FLOOR PLAN

Scale
1 : 60



NOTES:

- Opening schedule may change according to the structural design.
- The layout of columns and beams may change according to the structural design.
- Number of steps may change according to the plinth and parking height desired.
- Thickness of walls is only proposed. It may have to change based on the structural design to avoid column/beam projections.

The Contractor and the Consultant shall bear no responsibility whatsoever where any drawings provided by it/them in relation to the project / Said Works, does not comply with any applicable laws including the bye-laws of the building/society where such project is situated. Further, it is clarified that it shall be the responsibility of the Owner to ensure any and all compliance of the drawings provided by the Contractor/Consultant.

REV.


CONCEPT - R0

AREA STATEMENT

PASSAGE AREA	THIRD FLOOR LEVEL	219 SF
BUILT UP AREA	THIRD FLOOR LEVEL	1274 SF
THIRD FLOOR LEVEL		1493 SF

Grand total 6098 SF

ARCHITECT
AR.ARUN K R

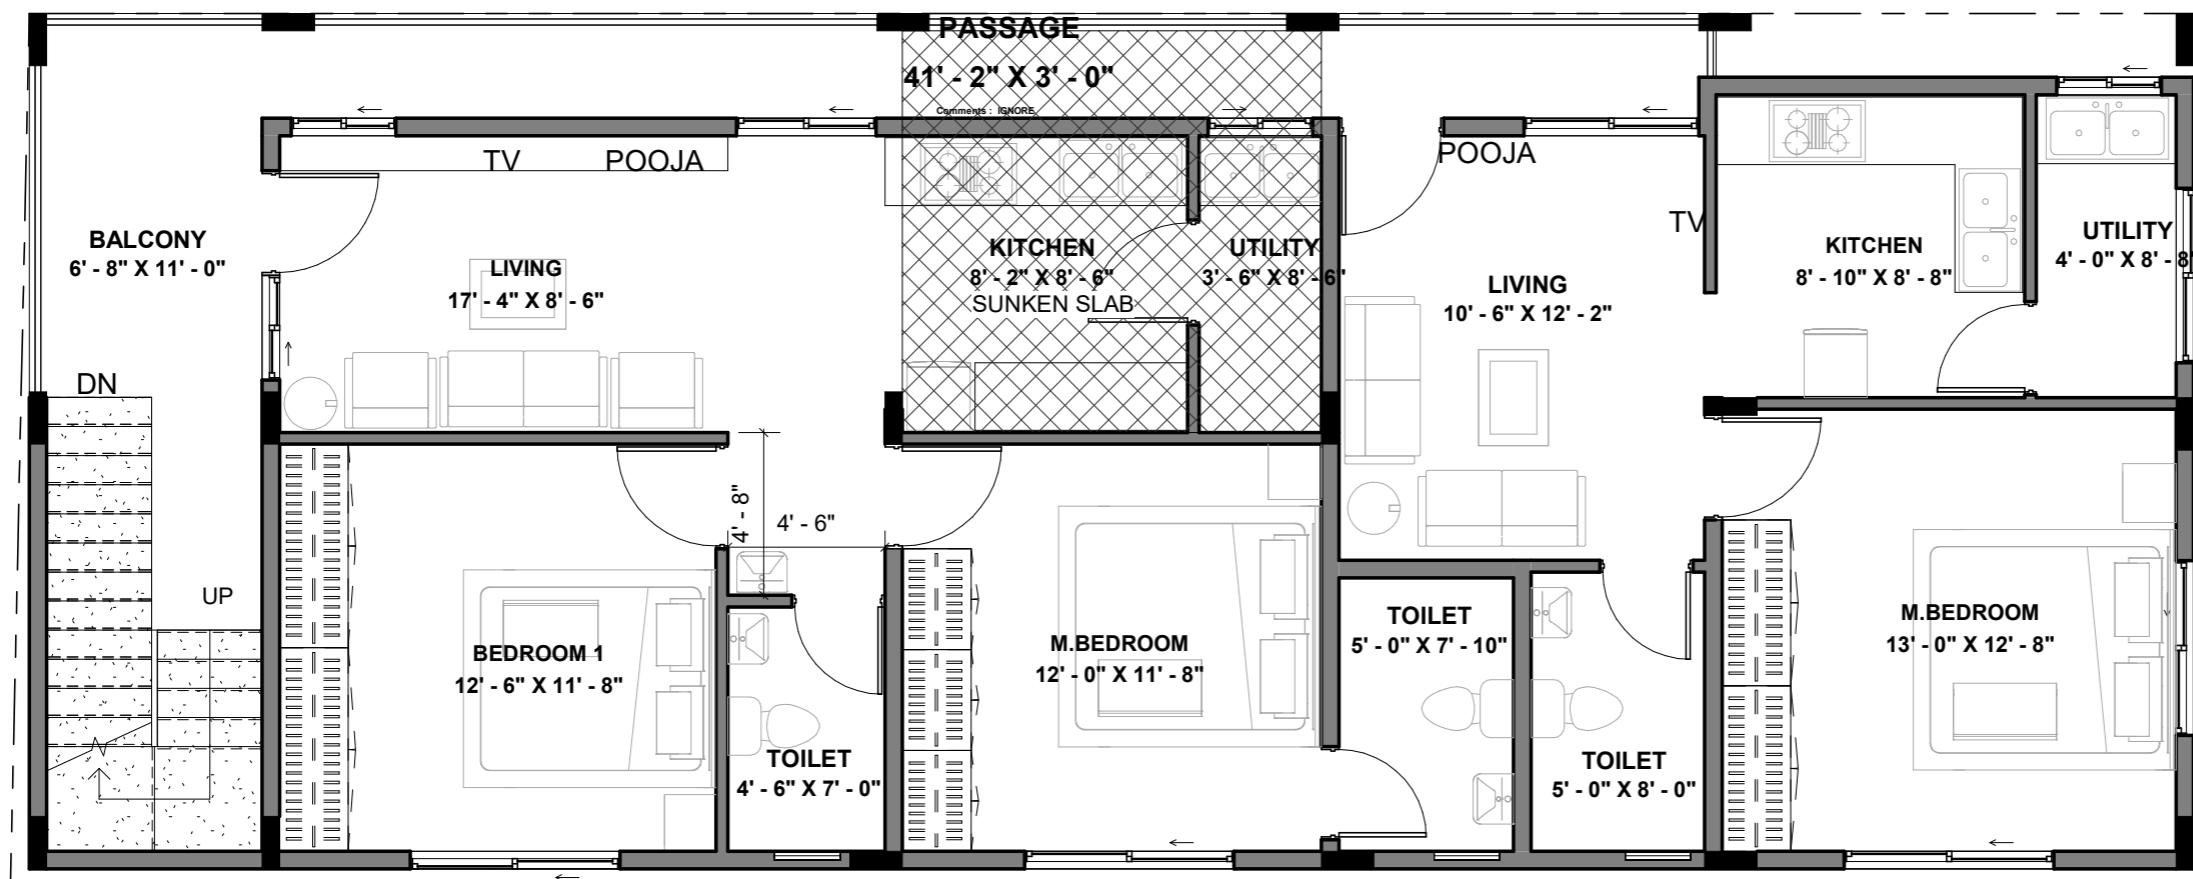

① THIRD FLOOR LEVEL
1 : 60

Brick & Bolt

Hive Space, Ground Floor,
Ramalayam rd,
Laxmi Cyber city, Kondapur,
Hyderabad, Telangana 500084

Project

**PROPOSED RESIDENCE FOR
MR.JAYANTH**

CRN
129926

Drg. No.
A104

Date
20/12/22

Drawing Title
SECOND/THIRD FLOOR PLAN

Scale
1 : 60



NOTES:

- Opening schedule may change according to the structural design.
- The layout of columns and beams may change according to the structural design.
- Number of steps may change according to the plinth and parking height desired.
- Thickness of walls is only proposed. It may have to change based on the structural design to avoid column/beam projections.

The Contractor and the Consultant shall bear no responsibility whatsoever where any drawings provided by it/them in relation to the project / Said Works, does not comply with any applicable laws including the bye-laws of the building/society where such project is situated. Further, it is clarified that it shall be the responsibility of the Owner to ensure any and all compliance of the drawings provided by the Contractor/Consultant.


REV.

CONCEPT - R0
REVISION - R1

AREA STATEMENT

BUILT UP AREA	TERRACE FLOOR LEVEL	125 SF
TERRACE FLOOR LEVEL		125 SF
Grand total		6098 SF

ARCHITECT
AR.ARUN K R

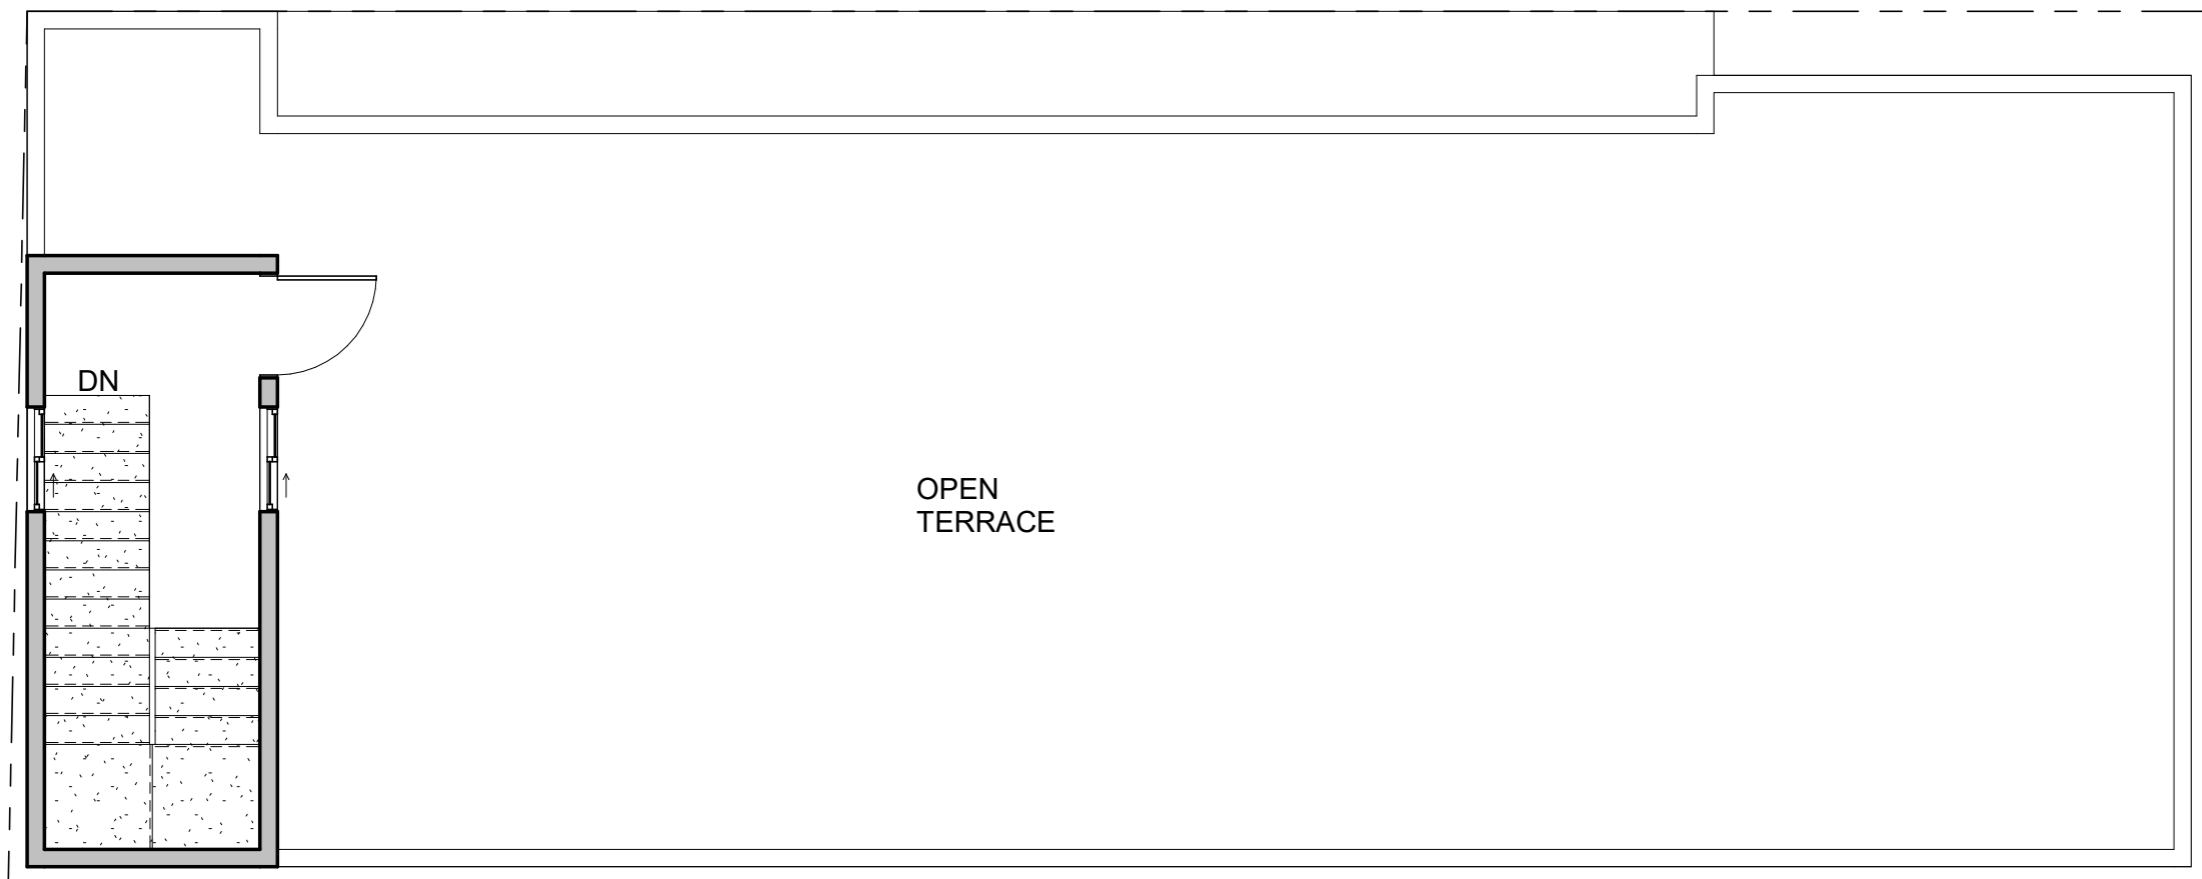

① TERRACE FLOOR LEVEL
1 : 60

Brick & Bolt

Hive Space, Ground Floor,
Ramalayam rd,
Laxmi Cyber city, Kondapur,
Hyderabad, Telangana 500084

Project

**PROPOSED RESIDENCE FOR
MR.JAYANTH**

CRN
129926

Drg. No.
A105

Date
20/10/22

Drawing Title
TERRACE FLOOR PLAN

Scale
1 : 60

