

NOTES:

- Opening schedule may change according to the structural design.
- The layout of columns and beams may change according to the structural design.
- Number of steps may change according to the plinth and parking height desired.
- Thickness of walls is only proposed. It may have to change based on the structural design to avoid column/beam projections.

The Contractor and the Consultant shall bear no responsibility whatsoever where any drawings provided by it/them in relation to the project / Said Works, does not comply with any applicable laws including the bye-laws of the building/society where such project is situated. Further, it is clarified that it shall be the responsibility of the Owner to ensure any and all compliance of the drawings provided by the Contractor/Consultant.

REV.

CONCEPT - R0


AREA STATEMENT

BUILT UP AREA	GROUND FLOOR LEVEL	494 SF
STAIRCASE AREA	GROUND FLOOR LEVEL	73 SF
PARKING AREA	GROUND FLOOR LEVEL	869 SF
GROUND FLOOR LEVEL		1436 SF

Grand total 5984 SF

LEGENDS

ARCHITECT
AR.ARUN K R

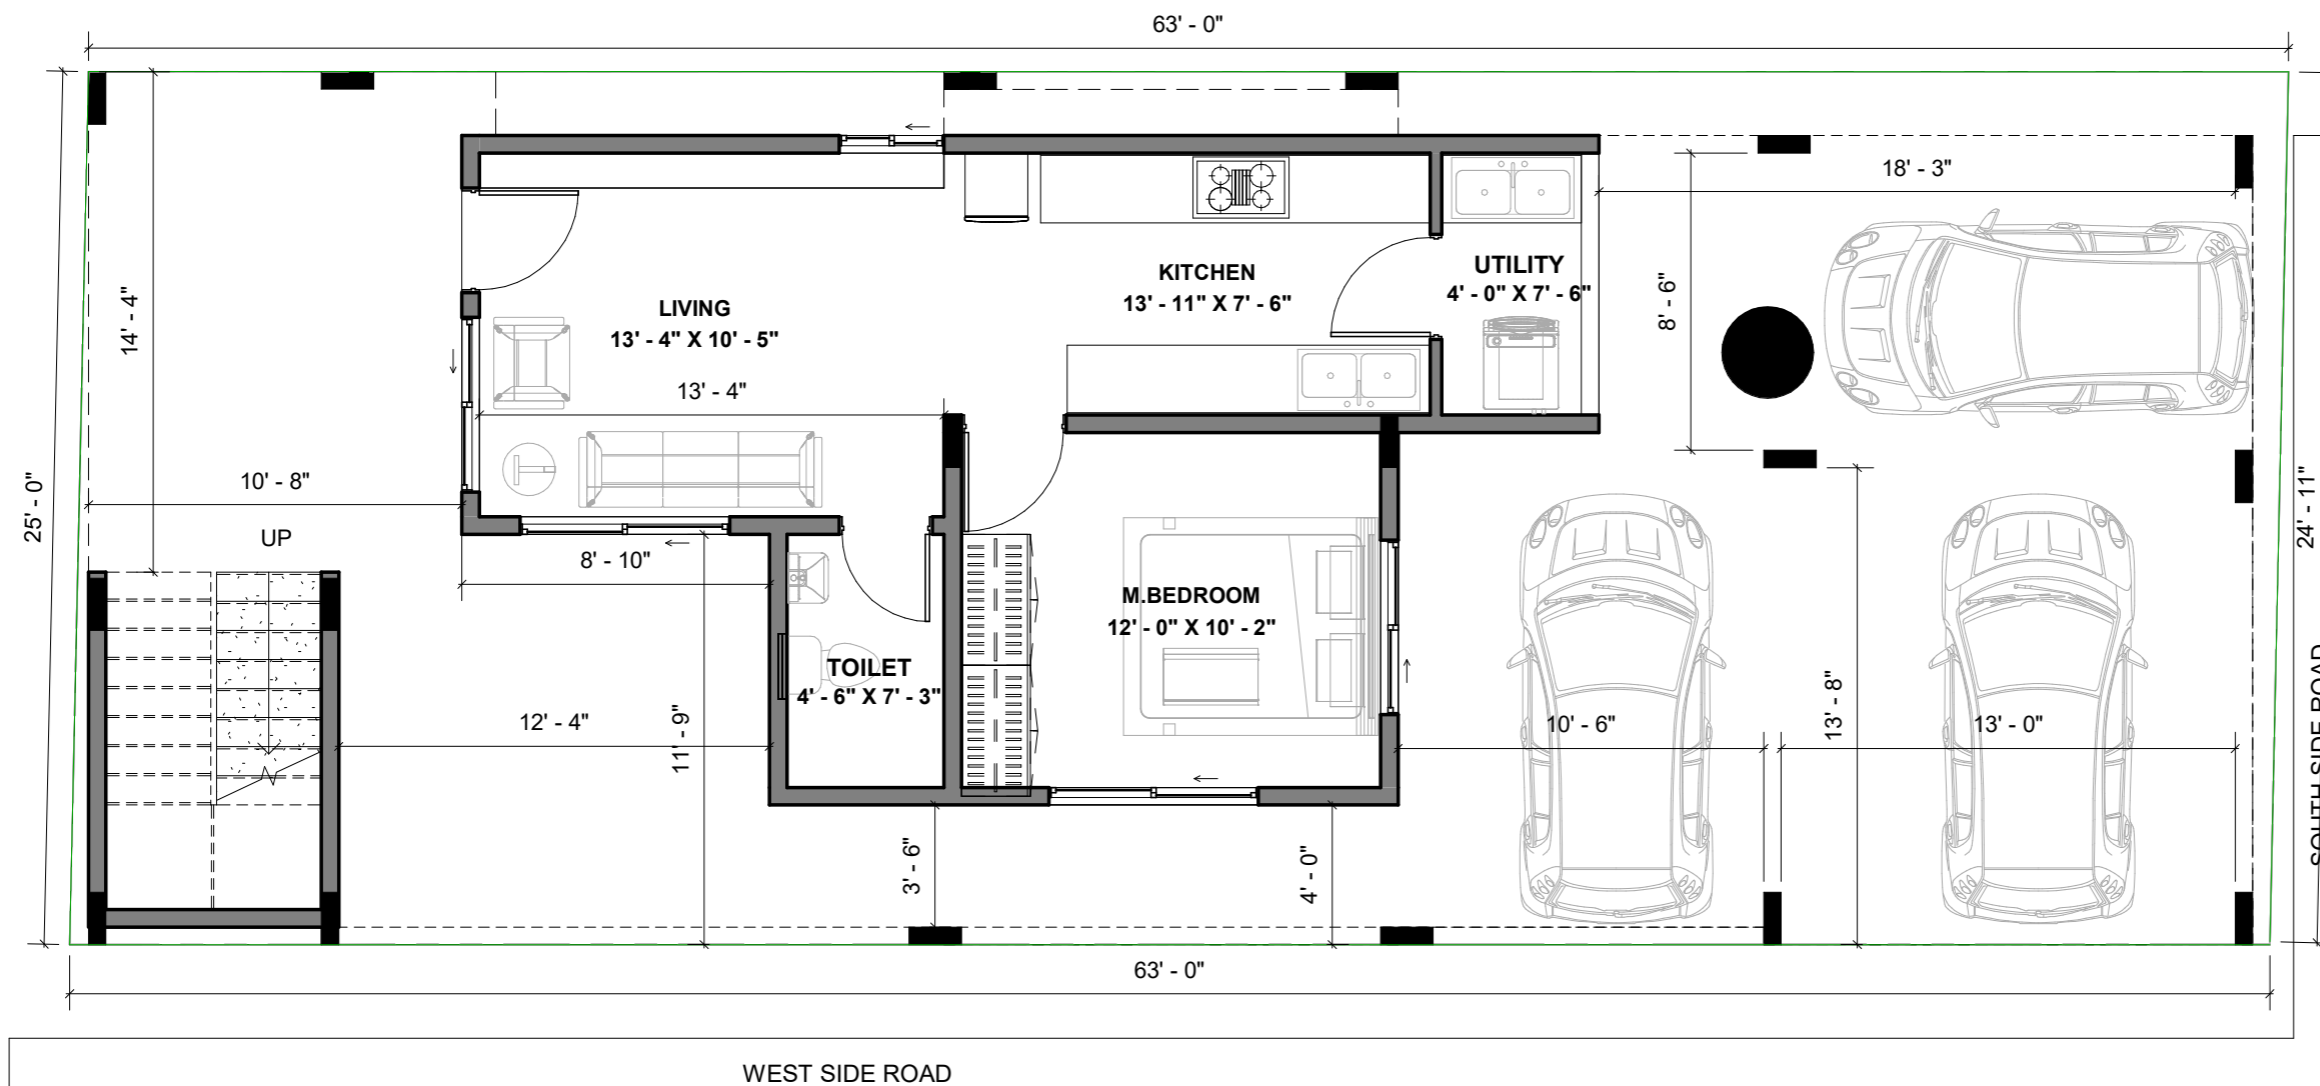

① GROUND FLOOR LEVEL
1 : 60

Brick & Bolt

Hive Space, Ground Floor,
Ramalayam rd,
Laxmi Cyber city, Kondapur,
Hyderabad, Telangana 500084

Project

**PROPOSED RESIDENCE FOR
MR.JAYANTH**

CRN
129926


Drg. No.
A101

Date
22/10/2022

Drawing Title
GROUND FLOOR PLAN

Scale
1 : 60



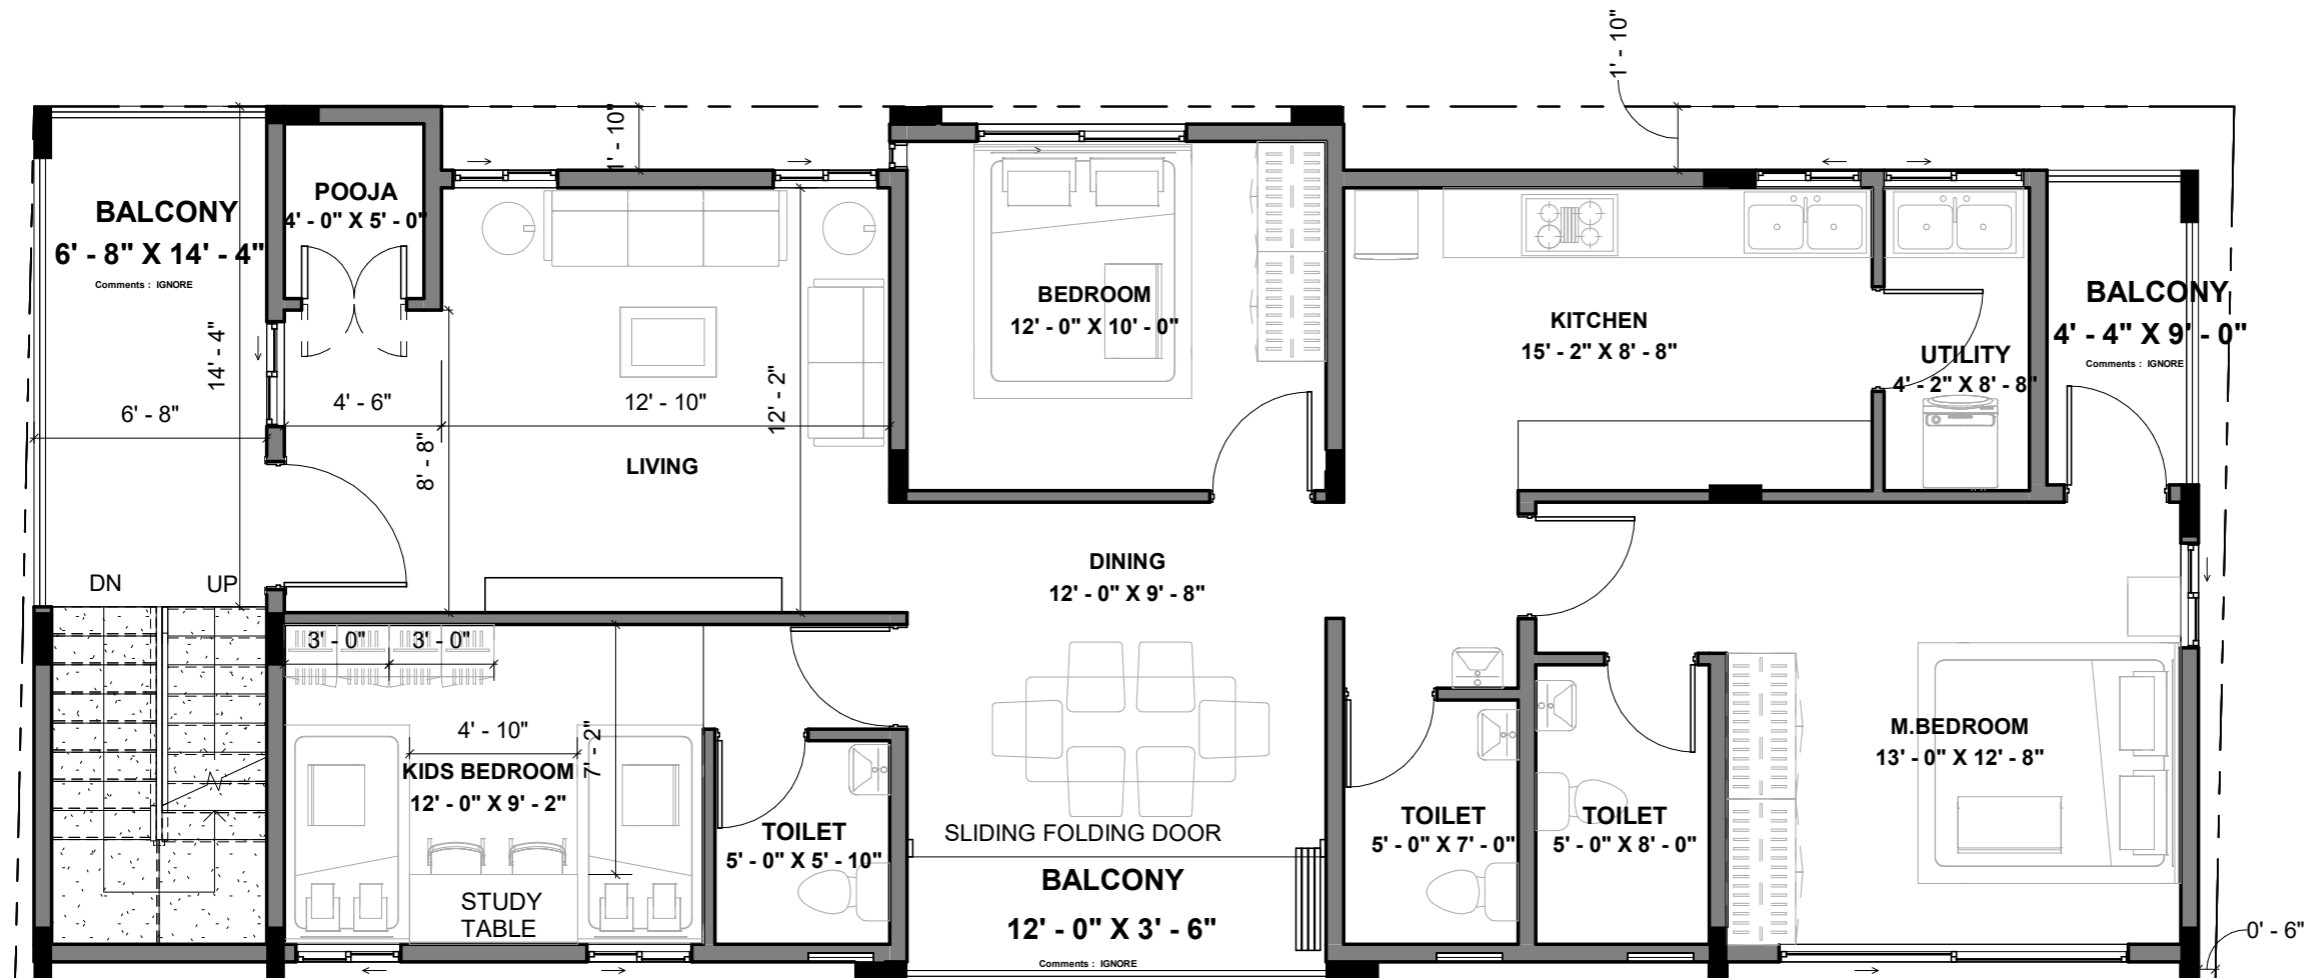

1 FIRST FLOOR LEVEL
1 : 60

- NOTES:**
- Opening schedule may change according to the structural design.
 - The layout of columns and beams may change according to the structural design.
 - Number of steps may change according to the plinth and parking height desired.
 - Thickness of walls is only proposed. It may have to change based on the structural design to avoid column/beam projections.
- The Contractor and the Consultant shall bear no responsibility whatsoever where any drawings provided by it/them in relation to the project / Said Works, does not comply with any applicable laws including the bye-laws of the building/society where such project is situated. Further, it is clarified that it shall be the responsibility of the Owner to ensure any and all compliance of the drawings provided by the Contractor/Consultant.

REV.
CONCEPT - R0

AREA STATEMENT

BUILT UP AREA 1	FIRST FLOOR LEVEL	1273 SF
BALCONY 4	FIRST FLOOR LEVEL	42 SF
BALCONY 1	FIRST FLOOR LEVEL	96 SF
BALCONY 3	FIRST FLOOR LEVEL	39 SF
FIRST FLOOR LEVEL		1450 SF

Grand total 5984 SF

LEGENDS

ARCHITECT
AR.ARUN K R

Brick & Bolt

Hive Space, Ground Floor,
Ramalayam rd,
Laxmi Cyber city, Kondapur,
Hyderabad, Telangana 500084

Project

**PROPOSED RESIDENCE FOR
MR.JAYANTH**

CRN
129926

Drg. No.
A102

Date
22/10/22

Drawing Title
FIRST FLOOR PLAN

Scale
1 : 60



NOTES:

- Opening schedule may change according to the structural design.
- The layout of columns and beams may change according to the structural design.
- Number of steps may change according to the plinth and parking height desired.
- Thickness of walls is only proposed. It may have to change based on the structural design to avoid column/beam projections.

The Contractor and the Consultant shall bear no responsibility whatsoever where any drawings provided by it/them in relation to the project / Said Works, does not comply with any applicable laws including the bye-laws of the building/society where such project is situated. Further, it is clarified that it shall be the responsibility of the Owner to ensure any and all compliance of the drawings provided by the Contractor/Consultant.

REV.

CONCEPT - R0


AREA STATEMENT

BUILT UP AREA	SECOND FLOOR LEVEL	1241 SF
BALCONY 2	SECOND FLOOR LEVEL	39 SF
PASSAGE AREA	SECOND FLOOR LEVEL	220 SF
SECOND FLOOR LEVEL		1500 SF

Grand total 5984 SF

LEGENDS

ARCHITECT
AR.ARUN K R

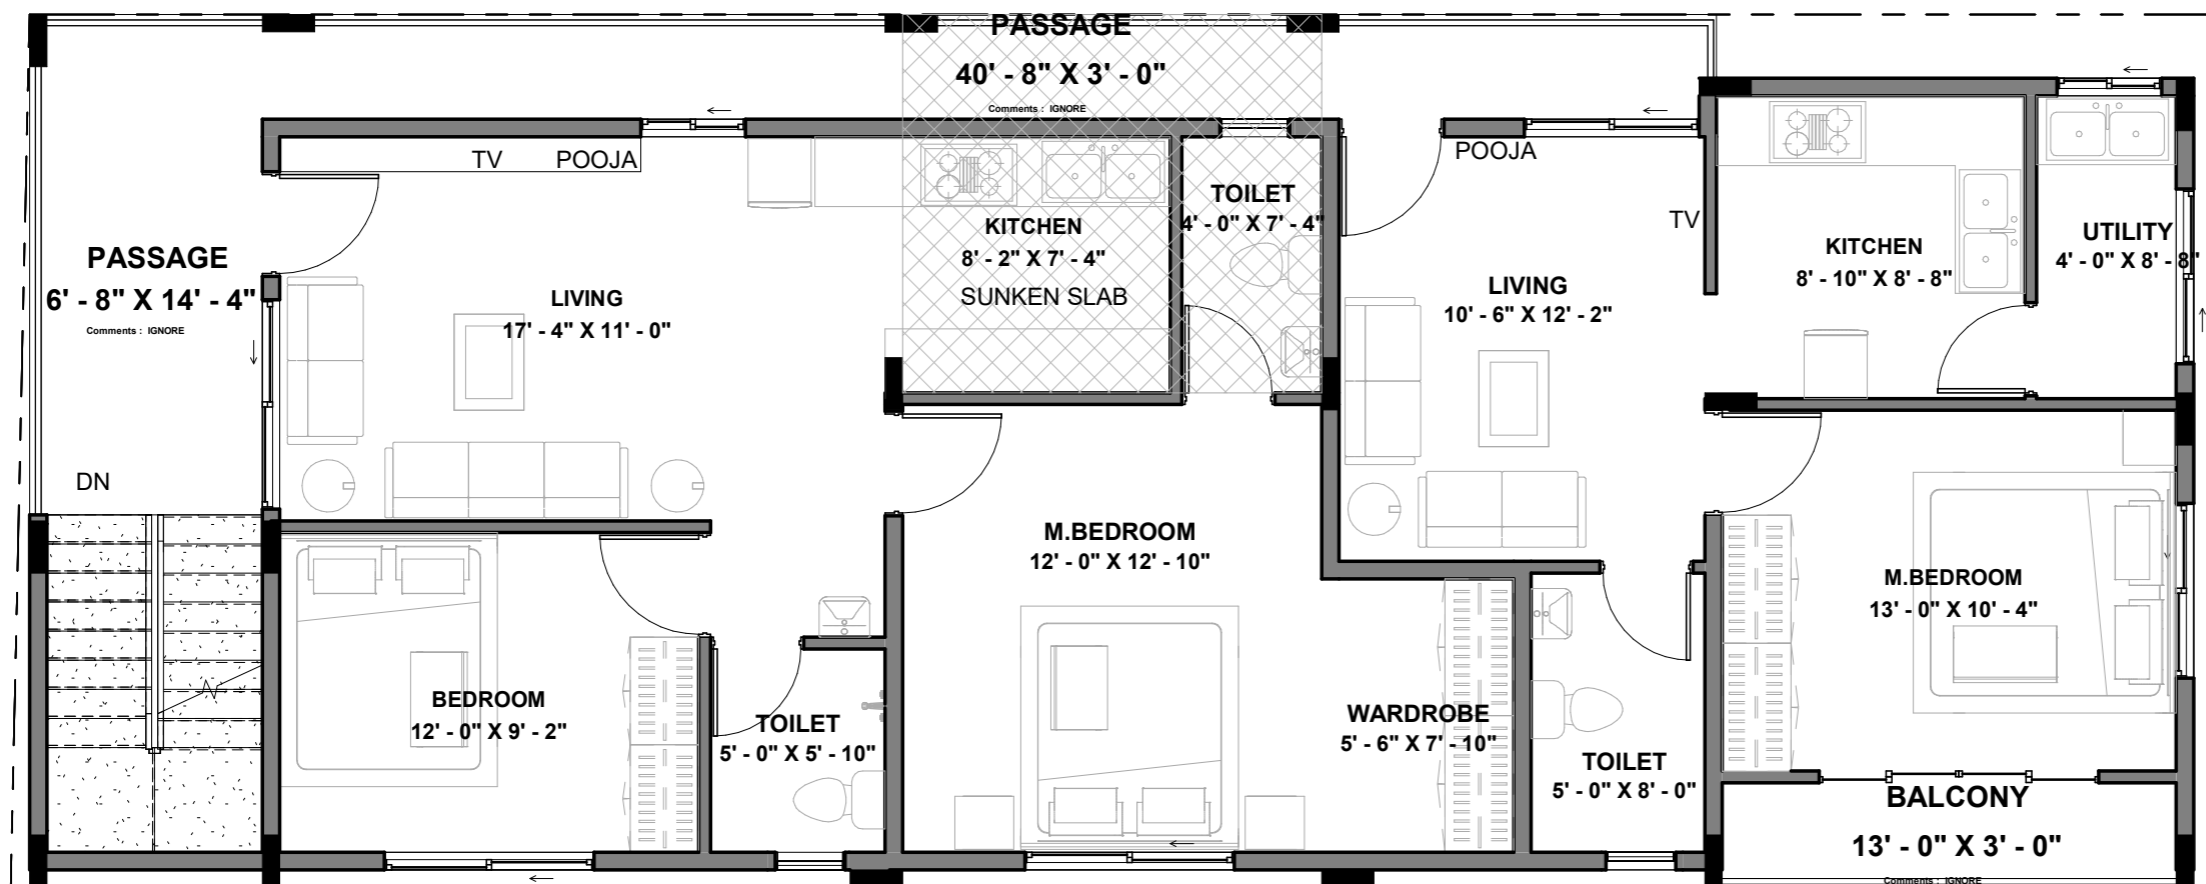

① SECOND FLOOR LEVEL
1 : 60

Brick & Bolt

Hive Space, Ground Floor,
Ramalayam rd,
Laxmi Cyber city, Kondapur,
Hyderabad, Telangana 500084

Project

**PROPOSED RESIDENCE FOR
MR.JAYANTH**

CRN
129926

Drg. No.
A103

Date
22/10/22

Drawing Title
SECOND/THIRD FLOOR PLAN

Scale
1 : 60



NOTES:

- Opening schedule may change according to the structural design.
- The layout of columns and beams may change according to the structural design.
- Number of steps may change according to the plinth and parking height desired.
- Thickness of walls is only proposed. It may have to change based on the structural design to avoid column/beam projections.

The Contractor and the Consultant shall bear no responsibility whatsoever where any drawings provided by it/them in relation to the project / Said Works, does not comply with any applicable laws including the bye-laws of the building/society where such project is situated. Further, it is clarified that it shall be the responsibility of the Owner to ensure any and all compliance of the drawings provided by the Contractor/Consultant.

REV.

CONCEPT - R0


AREA STATEMENT

PASSAGE AREA	THIRD FLOOR LEVEL	220 SF
BUILT UP AREA	THIRD FLOOR LEVEL	1241 SF
BALCONY 2	THIRD FLOOR LEVEL	39 SF
THIRD FLOOR LEVEL		1500 SF

Grand total 5984 SF

LEGENDS

ARCHITECT
AR.ARUN K R

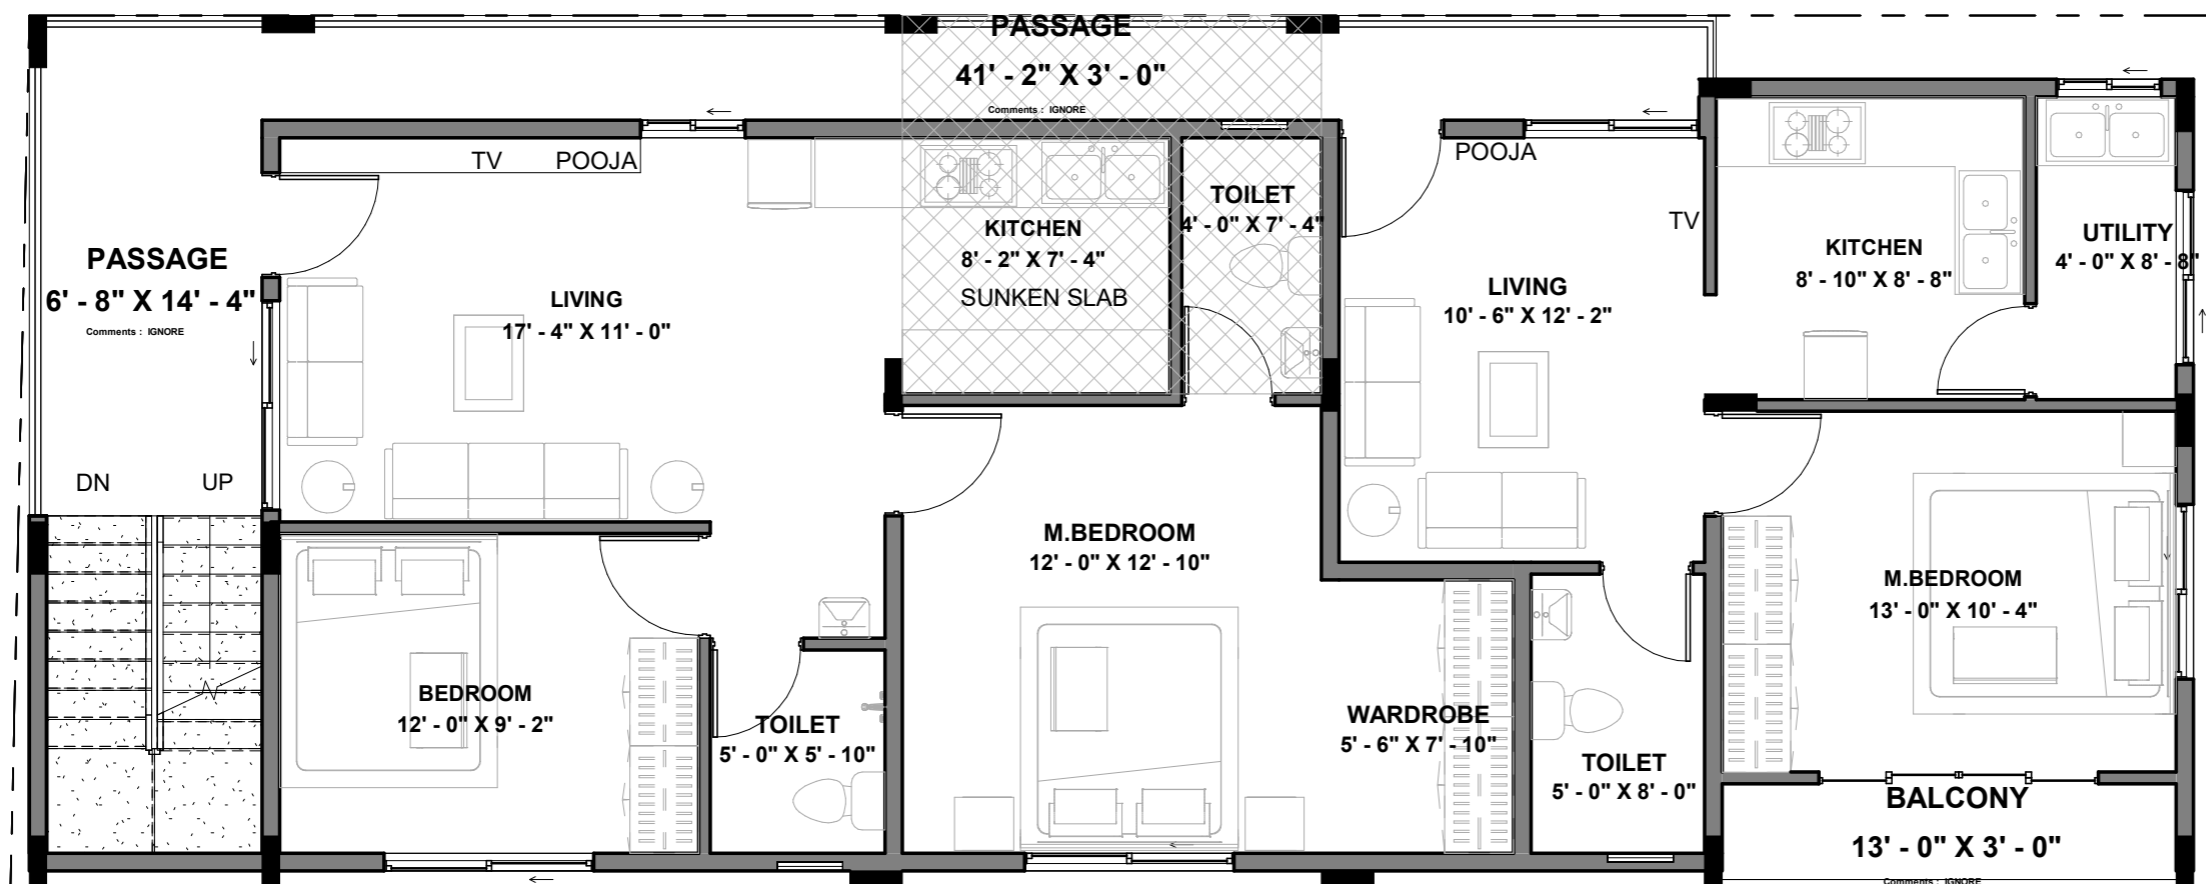

① THIRD FLOOR LEVEL
1 : 60

Brick & Bolt

Hive Space, Ground Floor,
Ramalayam rd,
Laxmi Cyber city, Kondapur,
Hyderabad, Telangana 500084

Project

**PROPOSED RESIDENCE FOR
MR.JAYANTH**

CRN
129926


Drg. No.
A104

Date
22/10/22

Drawing Title
SECOND/THIRD FLOOR PLAN

Scale
1 : 60

NORTH

 

NOTES:

- Opening schedule may change according to the structural design.
- The layout of columns and beams may change according to the structural design.
- Number of steps may change according to the plinth and parking height desired.
- Thickness of walls is only proposed. It may have to change based on the structural design to avoid column/beam projections.

The Contractor and the Consultant shall bear no responsibility whatsoever where any drawings provided by it/them in relation to the project / Said Works, does not comply with any applicable laws including the bye-laws of the building/society where such project is situated. Further, it is clarified that it shall be the responsibility of the Owner to ensure any and all compliance of the drawings provided by the Contractor/Consultant.

REV.

CONCEPT - R0


AREA STATEMENT

BUILT UP AREA	TERRACE FLOOR LEVEL	98 SF
	TERRACE FLOOR LEVEL	98 SF

Grand total 5984 SF

LEGENDS

ARCHITECT
AR.ARUN K R

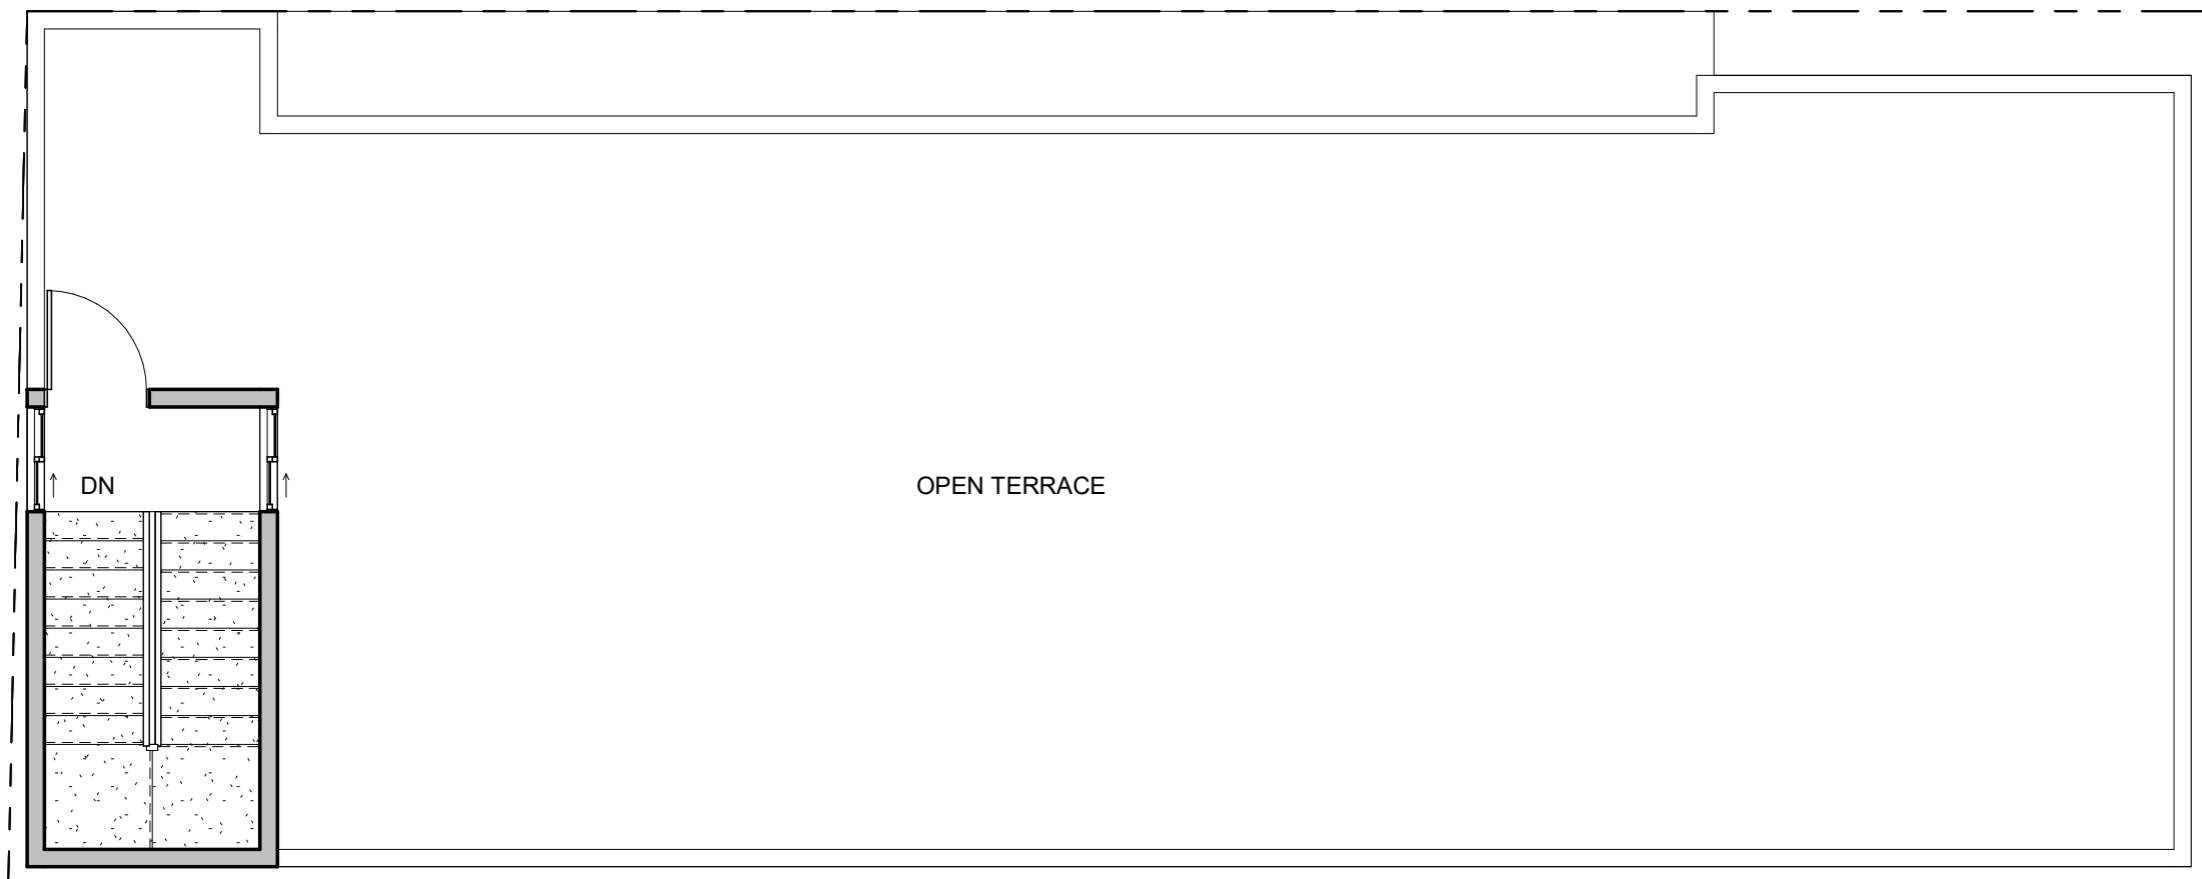

① TERRACE FLOOR LEVEL
1 : 60

Brick & Bolt

Hive Space, Ground Floor,
Ramalayam rd,
Laxmi Cyber city, Kondapur,
Hyderabad, Telangana 500084

Project

**PROPOSED RESIDENCE FOR
MR.JAYANTH**

CRN
129926

Drg. No.
A105

Date
22/10/22

Drawing Title
TERRACE FLOOR PLAN

Scale
1 : 60

