

window statement						
Type Mark	Width	Height	Sill Height	Head Height	Area	Count
FW	0' - 10"	4' - 0"	3' - 0"	7' - 0"	3 SF	1
KW	3' - 0"	3' - 0"	4' - 0"	7' - 0"	36 SF	4
V1	2' - 0"	2' - 0"	5' - 0"	7' - 0"	40 SF	10
W1	5' - 0"	4' - 0"	3' - 0"	7' - 0"	160 SF	8
W2	3' - 0"	4' - 0"	3' - 0"	7' - 0"	120 SF	10
W3	6' - 0"	4' - 0"	3' - 0"	7' - 0"	72 SF	3

Door Schedule			
Mark	Width	Height	Count
D1	3' - 0"	7' - 0"	19
D2	2' - 6"	7' - 0"	12
DW		7' - 0"	1
PD	3' - 0"	7' - 0"	1
SFD	12' - 0"	7' - 0"	1
SLD	8' - 0"	7' - 0"	2

**NOTES:**

- Opening schedule may change according to the structural design.
- The layout of columns and beams may change according to the structural design.
- Number of steps may change according to the plinth and parking height desired.
- Thickness of walls is only proposed. It may have to change based on the structural design to avoid column/beam projections.

The Contractor and the Consultant shall bear no responsibility whatsoever where any drawings provided by it/them in relation to the project / Said Works, does not comply with any applicable laws including the bye-laws of the building/society where such project is situated. Further, it is clarified that it shall be the responsibility of the Owner to ensure any and all compliance of the drawings provided by the Contractor/Consultant.


**REV.**  
CONCEPT - R0

AREA STATEMENT		
BUILT UP AREA	GROUND FLOOR LEVEL	494 SF
STAIRCASE AREA	GROUND FLOOR LEVEL	73 SF
PARKING AREA	GROUND FLOOR LEVEL	922 SF
GROUND FLOOR LEVEL		1490 SF

Grand total 6074 SF

**LEGENDS**

**ARCHITECT**  
AR.ARUN K R

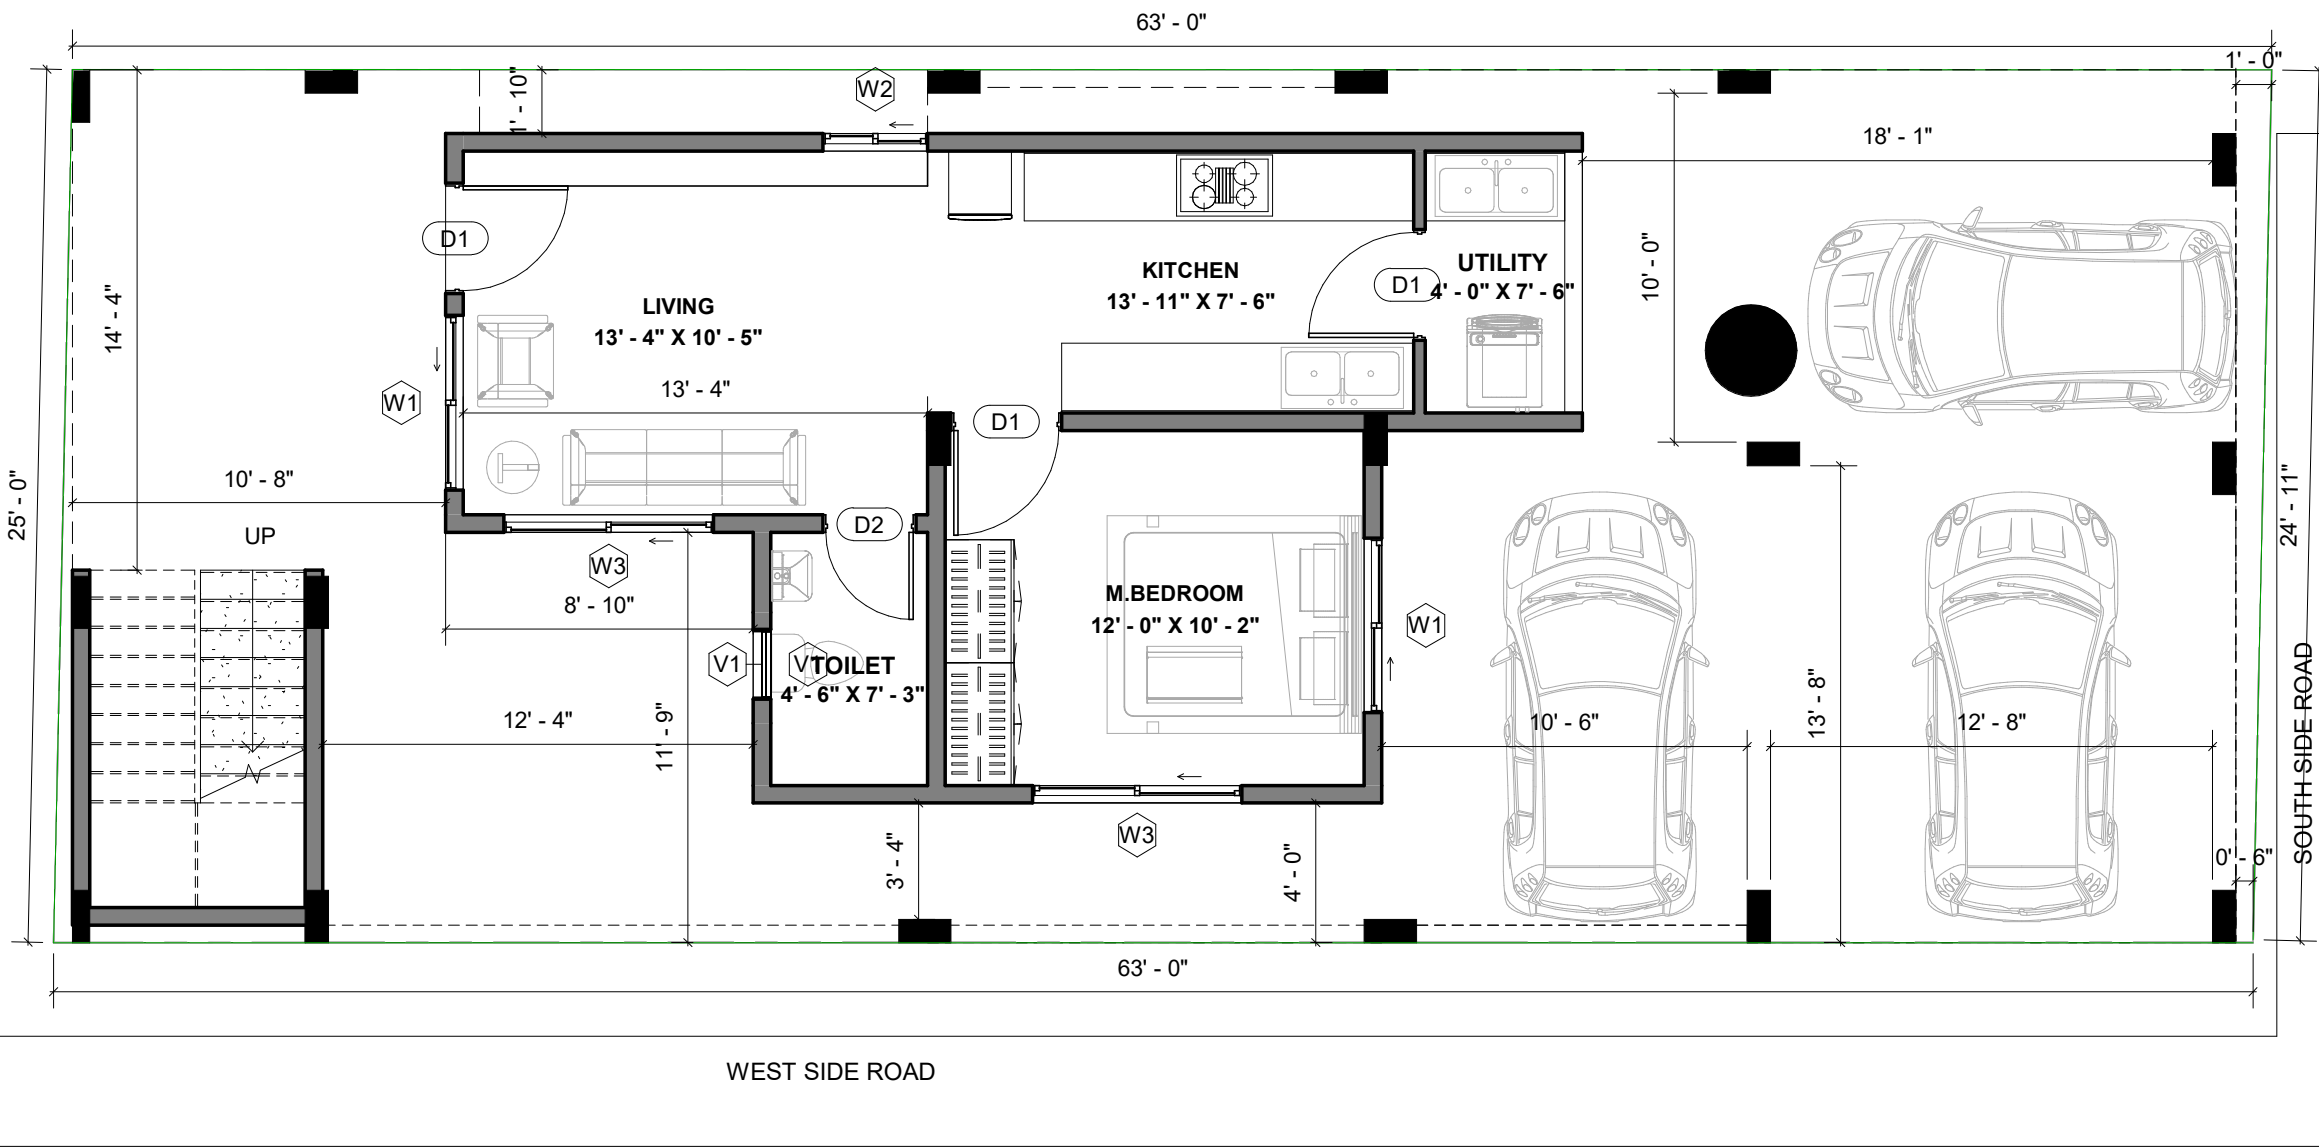


① GROUND FLOOR LEVEL  
1 : 60

**Brick & Bolt**  
Hive Space, Ground Floor,  
Ramalayam rd,  
Laxmi Cyber city, Kondapur,  
Hyderabad, Telangana 500084

Project  
**PROPOSED RESIDENCE FOR MR. JAYANTH**

CRN 129926	Drg. No. A101	Date 27/10/2022
Drawing Title GROUND FLOOR PLAN		Scale 1 : 60

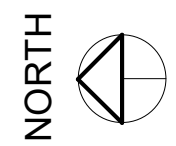

window statement						
Type Mark	Width	Height	Sill Height	Head Height	Area	Count
FW	0' - 10"	4' - 0"	3' - 0"	7' - 0"	3 SF	1
KW	3' - 0"	3' - 0"	4' - 0"	7' - 0"	36 SF	4
V1	2' - 0"	2' - 0"	5' - 0"	7' - 0"	40 SF	10
W1	5' - 0"	4' - 0"	3' - 0"	7' - 0"	160 SF	8
W2	3' - 0"	4' - 0"	3' - 0"	7' - 0"	120 SF	10
W3	6' - 0"	4' - 0"	3' - 0"	7' - 0"	72 SF	3
W4	6' - 0"	6' - 8"	0' - 4"	7' - 0"	280 SF	7
W5	5' - 0"	4' - 0"	-1' - 8"	2' - 4"	80 SF	4

Door Schedule			
Mark	Width	Height	Count
D1	3' - 0"	7' - 0"	19
D2	2' - 6"	7' - 0"	12
DW		7' - 0"	1
PD	3' - 0"	7' - 0"	1
SFD	12' - 0"	7' - 0"	1
SLD	8' - 0"	7' - 0"	2

**NOTES:**

- Opening schedule may change according to the structural design.
- The layout of columns and beams may change according to the structural design.
- Number of steps may change according to the plinth and parking height desired.
- Thickness of walls is only proposed. It may have to change based on the structural design to avoid column/beam projections.

The Contractor and the Consultant shall bear no responsibility whatsoever where any drawings provided by it/them in relation to the project / Said Works, does not comply with any applicable laws including the bye-laws of the building/society where such project is situated. Further, it is clarified that it shall be the responsibility of the Owner to ensure any and all compliance of the drawings provided by the Contractor/Consultant.

**REV.**

CONCEPT - R0


**AREA STATEMENT**

BUILT UP AREA 1	FIRST FLOOR LEVEL	1227 SF
BALCONY 3	FIRST FLOOR LEVEL	42 SF
BALCONY 1	FIRST FLOOR LEVEL	96 SF
BALCONY 2	FIRST FLOOR LEVEL	54 SF
UTILITY AREA	FIRST FLOOR LEVEL	66 SF
<b>FIRST FLOOR LEVEL</b>		<b>1487 SF</b>

Grand total 6074 SF

**LEGENDS**

**ARCHITECT**  
AR.ARUN K R

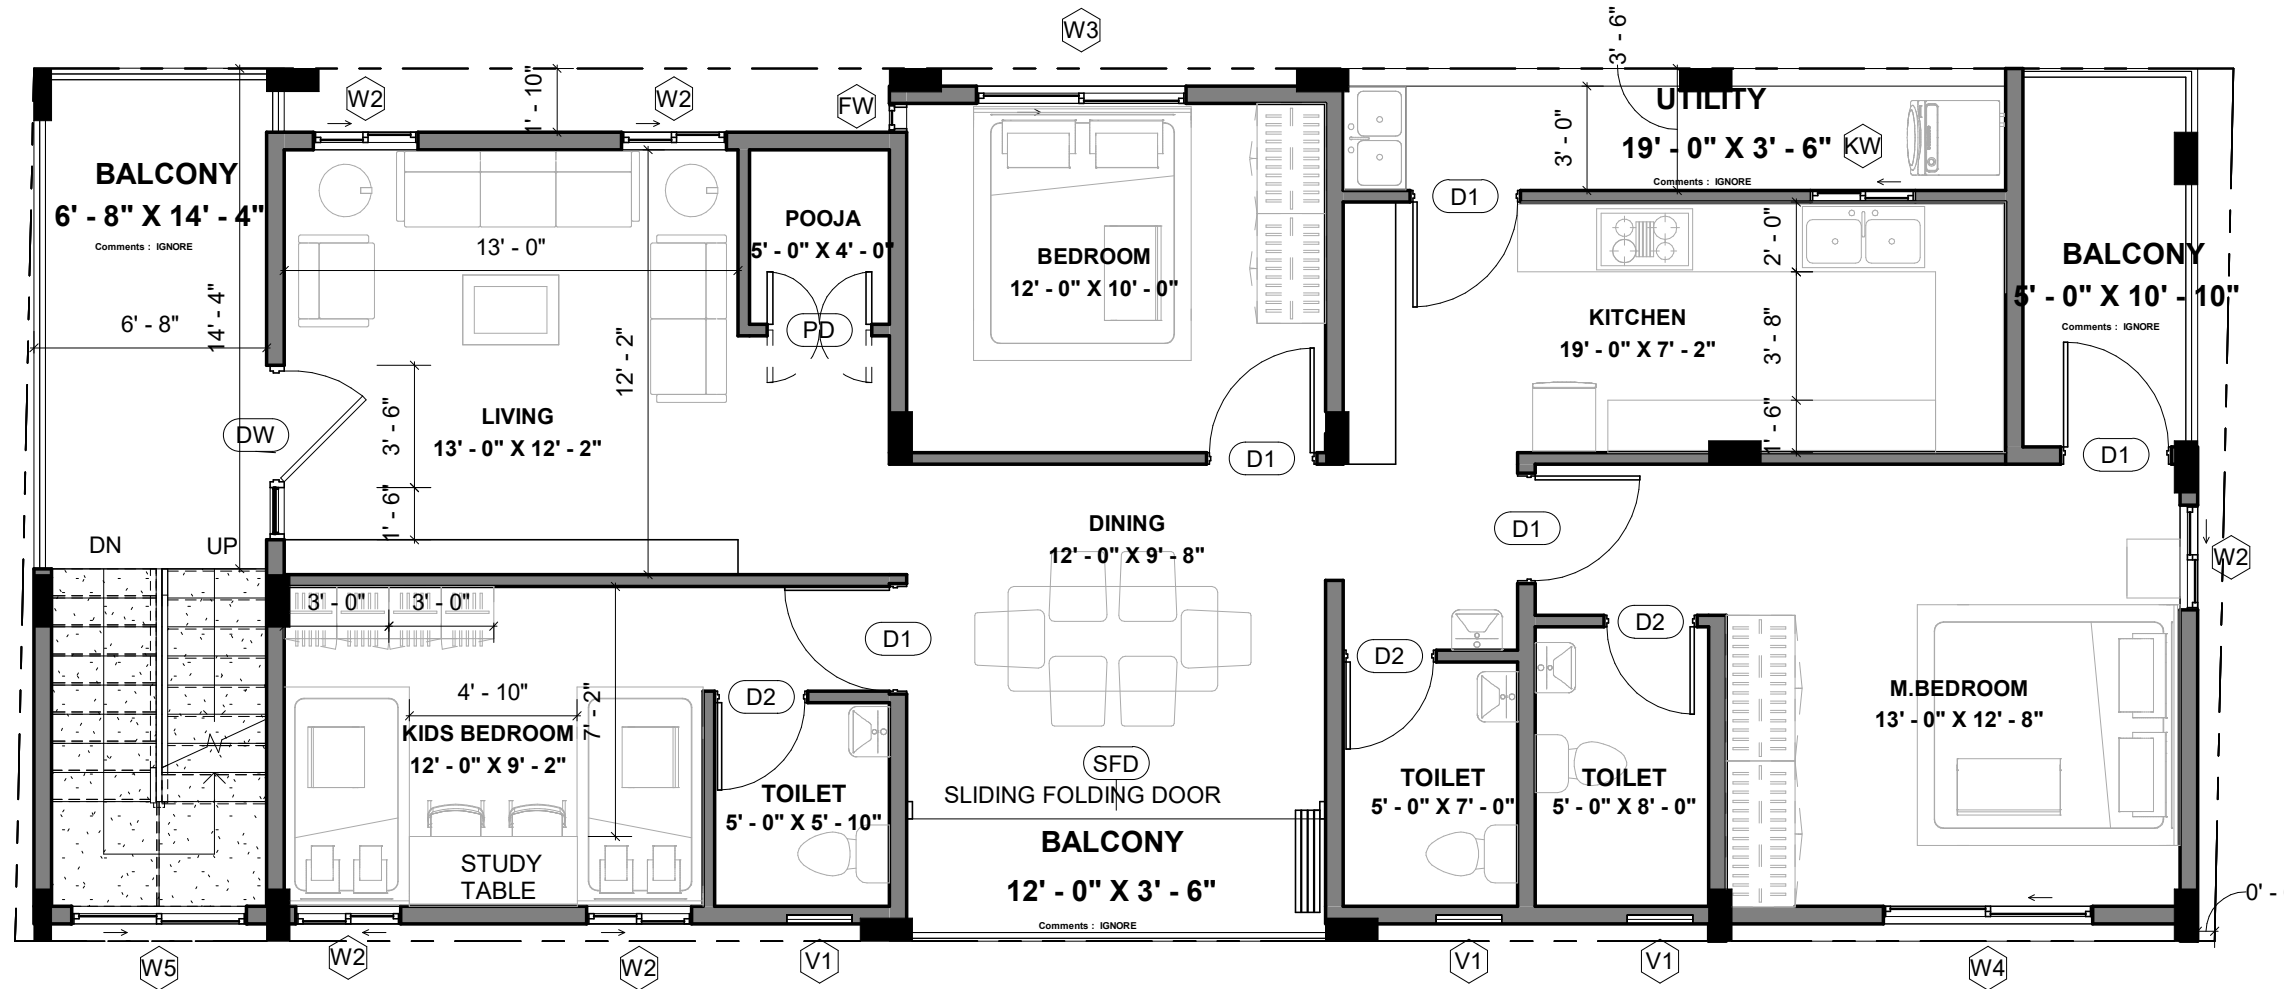

① **FIRST FLOOR LEVEL**  
1 : 60

**Brick & Bolt**

Hive Space, Ground Floor,  
Ramalayam rd,  
Laxmi Cyber city, Kondapur,  
Hyderabad, Telangana 500084

Project

**PROPOSED RESIDENCE FOR  
MR.JAYANTH**

CRN  
129926

Drg. No.  
A102

Date  
27/10/2022

Drawing Title  
FIRST FLOOR PLAN

Scale  
1 : 60



window statement						
Type Mark	Width	Height	Sill Height	Head Height	Area	Count

FW	0' - 10"	4' - 0"	3' - 0"	7' - 0"	3 SF	1
KW	3' - 0"	3' - 0"	4' - 0"	7' - 0"	36 SF	4
V1	2' - 0"	2' - 0"	5' - 0"	7' - 0"	40 SF	10
W1	5' - 0"	4' - 0"	3' - 0"	7' - 0"	160 SF	8
W2	3' - 0"	4' - 0"	3' - 0"	7' - 0"	120 SF	10
W3	6' - 0"	4' - 0"	3' - 0"	7' - 0"	72 SF	3
W4	6' - 0"	6' - 8"	0' - 4"	7' - 0"	280 SF	7
W5	5' - 0"	4' - 0"	-1' - 8"	2' - 4"	80 SF	4

Door Schedule			
Mark	Width	Height	Count

D1	3' - 0"	7' - 0"	19
D2	2' - 6"	7' - 0"	12
DW	7' - 0"	7' - 0"	1
PD	3' - 0"	7' - 0"	1
SFD	12' - 0"	7' - 0"	1
SLD	8' - 0"	7' - 0"	2

**NOTES:**

- Opening schedule may change according to the structural design.
- The layout of columns and beams may change according to the structural design.
- Number of steps may change according to the plinth and parking height desired.
- Thickness of walls is only proposed. It may have to change based on the structural design to avoid column/beam projections.

The Contractor and the Consultant shall bear no responsibility whatsoever where any drawings provided by it/them in relation to the project / Said Works, does not comply with any applicable laws including the bye-laws of the building/society where such project is situated. Further, it is clarified that it shall be the responsibility of the Owner to ensure any and all compliance of the drawings provided by the Contractor/Consultant.

**REV.**

CONCEPT - R0


**AREA STATEMENT**

BUILT UP AREA	SECOND FLOOR LEVEL	1241 SF
BALCONY 2	SECOND FLOOR LEVEL	39 SF
PASSAGE AREA	SECOND FLOOR LEVEL	220 SF
SECOND FLOOR LEVEL		1500 SF

Grand total 6074 SF

**LEGENDS**

ARCHITECT  
AR.ARUN K R

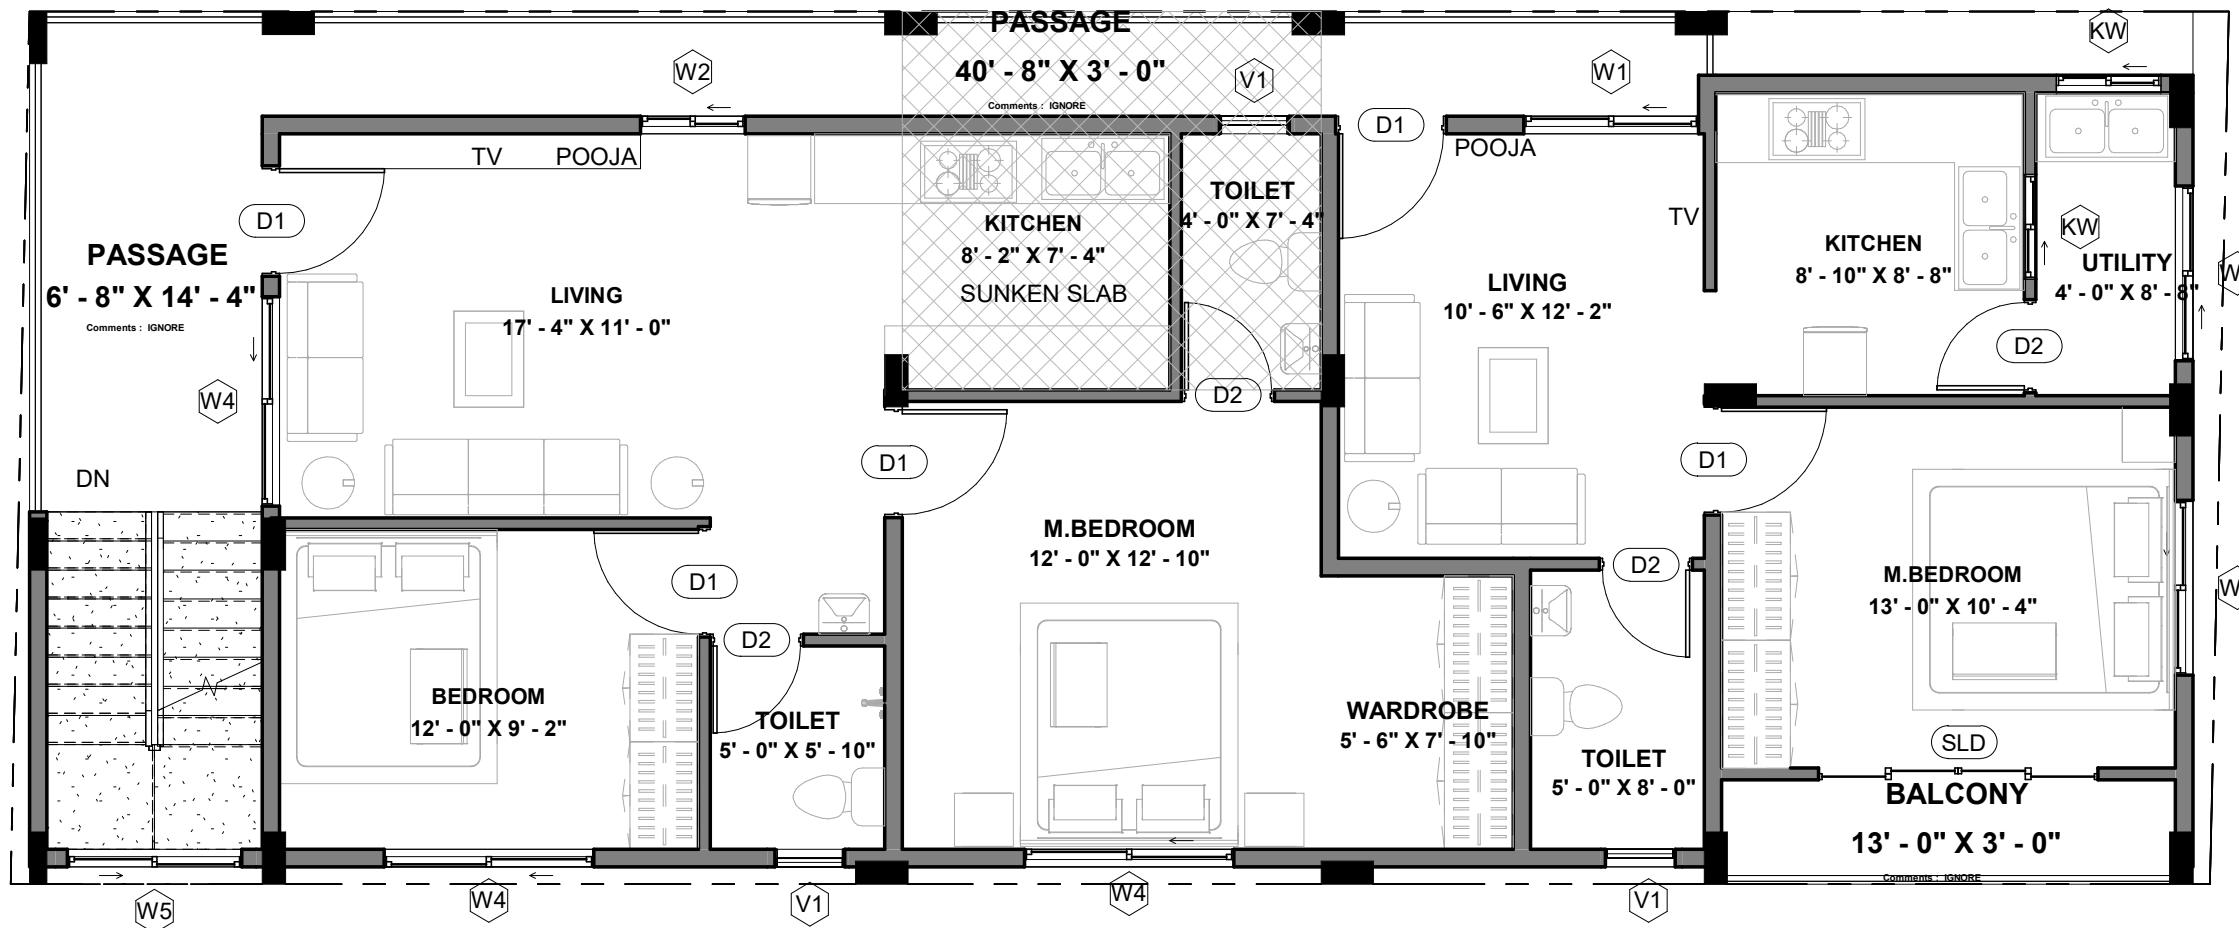

1 SECOND FLOOR LEVEL  
1 : 60

**Brick & Bolt**

Hive Space, Ground Floor,  
Ramalayam rd,  
Laxmi Cyber city, Kondapur,  
Hyderabad, Telangana 500084

Project

**PROPOSED RESIDENCE FOR  
MR.JAYANTH**

CRN  
129926

Drg. No.  
A103

Date  
27/10/2022

Drawing Title  
SECOND/THIRD FLOOR PLAN

Scale  
1 : 60



window statement						
Type Mark	Width	Height	Sill Height	Head Height	Area	Count
FW	0' - 10"	4' - 0"	3' - 0"	7' - 0"	3 SF	1
KW	3' - 0"	3' - 0"	4' - 0"	7' - 0"	36 SF	4
V1	2' - 0"	2' - 0"	5' - 0"	7' - 0"	40 SF	10
W1	5' - 0"	4' - 0"	3' - 0"	7' - 0"	160 SF	8
W2	3' - 0"	4' - 0"	3' - 0"	7' - 0"	120 SF	10
W3	6' - 0"	4' - 0"	3' - 0"	7' - 0"	72 SF	3
W4	6' - 0"	6' - 8"	0' - 4"	7' - 0"	280 SF	7
W5	5' - 0"	4' - 0"	-1' - 8"	2' - 4"	80 SF	4

Door Schedule			
Mark	Width	Height	Count
D1	3' - 0"	7' - 0"	19
D2	2' - 6"	7' - 0"	12
DW	7' - 0"	7' - 0"	1
PD	3' - 0"	7' - 0"	1
SFD	12' - 0"	7' - 0"	1
SLD	8' - 0"	7' - 0"	2

- NOTES:**
- Opening schedule may change according to the structural design.
  - The layout of columns and beams may change according to the structural design.
  - Number of steps may change according to the plinth and parking height desired.
  - Thickness of walls is only proposed. It may have to change based on the structural design to avoid column/beam projections.
- The Contractor and the Consultant shall bear no responsibility whatsoever where any drawings provided by it/them in relation to the project / Said Works, does not comply with any applicable laws including the bye-laws of the building/society where such project is situated. Further, it is clarified that it shall be the responsibility of the Owner to ensure any and all compliance of the drawings provided by the Contractor/Consultant.

REV.  
CONCEPT - R0


**AREA STATEMENT**

PASSAGE AREA	THIRD FLOOR LEVEL	220 SF
BUILT UP AREA	THIRD FLOOR LEVEL	1241 SF
BALCONY 2	THIRD FLOOR LEVEL	39 SF
THIRD FLOOR LEVEL		1500 SF

Grand total 6074 SF

**LEGENDS**

ARCHITECT  
AR.ARUN K R

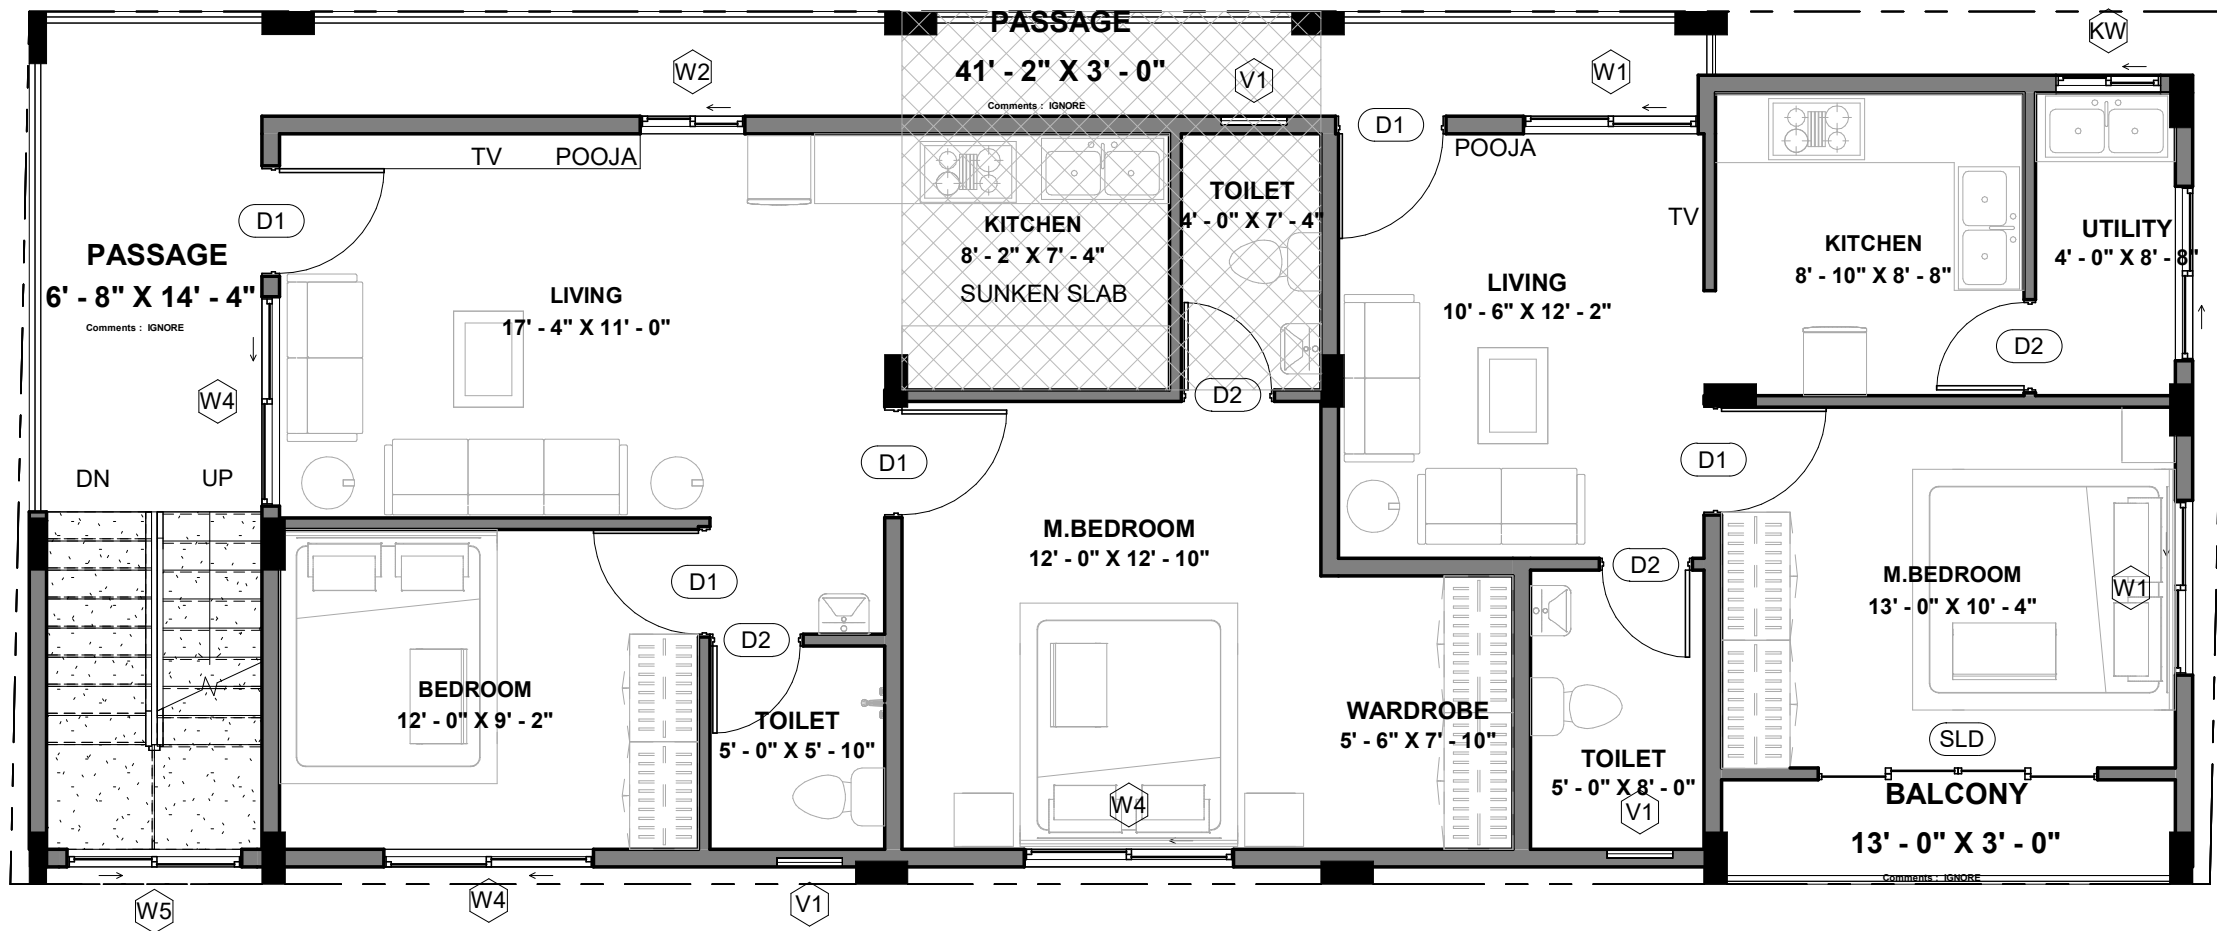

① THIRD FLOOR LEVEL  
1 : 60

**Brick & Bolt**

Hive Space, Ground Floor,  
Ramalayam rd,  
Laxmi Cyber city, Kondapur,  
Hyderabad, Telangana 500084

Project

**PROPOSED RESIDENCE FOR  
MR.JAYANTH**

CRN  
129926

Drg. No.  
A104

Date  
27/10/2022

Drawing Title  
SECOND/THIRD FLOOR PLAN

Scale  
1 : 60



Window Statement

Type Mark	Width	Height	Sill Height	Head Height	Area	Count
-----------	-------	--------	-------------	-------------	------	-------

FW	0' - 10"	4' - 0"	3' - 0"	7' - 0"	3 SF	1
KW	3' - 0"	3' - 0"	4' - 0"	7' - 0"	36 SF	4
V1	2' - 0"	2' - 0"	5' - 0"	7' - 0"	40 SF	10
W1	5' - 0"	4' - 0"	3' - 0"	7' - 0"	160 SF	8
W2	3' - 0"	4' - 0"	3' - 0"	7' - 0"	120 SF	10
W3	6' - 0"	4' - 0"	3' - 0"	7' - 0"	72 SF	3
W4	6' - 0"	6' - 8"	0' - 4"	7' - 0"	280 SF	7
W5	5' - 0"	4' - 0"	-1' - 8"	2' - 4"	80 SF	4

Door Schedule

Mark	Width	Height	Count
------	-------	--------	-------

D1	3' - 0"	7' - 0"	19
D2	2' - 6"	7' - 0"	12
DW		7' - 0"	1
PD	3' - 0"	7' - 0"	1
SFD	12' - 0"	7' - 0"	1
SLD	8' - 0"	7' - 0"	2

NOTES:

- Opening schedule may change according to the structural design.
- The layout of columns and beams may change according to the structural design.
- Number of steps may change according to the plinth and parking height desired.
- Thickness of walls is only proposed. It may have to change based on the structural design to avoid column/beam projections.

The Contractor and the Consultant shall bear no responsibility whatsoever where any drawings provided by it/them in relation to the project / Said Works, does not comply with any applicable laws including the bye-laws of the building/society where such project is situated. Further, it is clarified that it shall be the responsibility of the Owner to ensure any and all compliance of the drawings provided by the Contractor/Consultant.

REV.

CONCEPT - R0


AREA STATEMENT

BUILT UP AREA	TERRACE FLOOR LEVEL	98 SF
	TERRACE FLOOR LEVEL	98 SF

Grand total 6074 SF

LEGENDS

ARCHITECT  
AR.ARUN K R

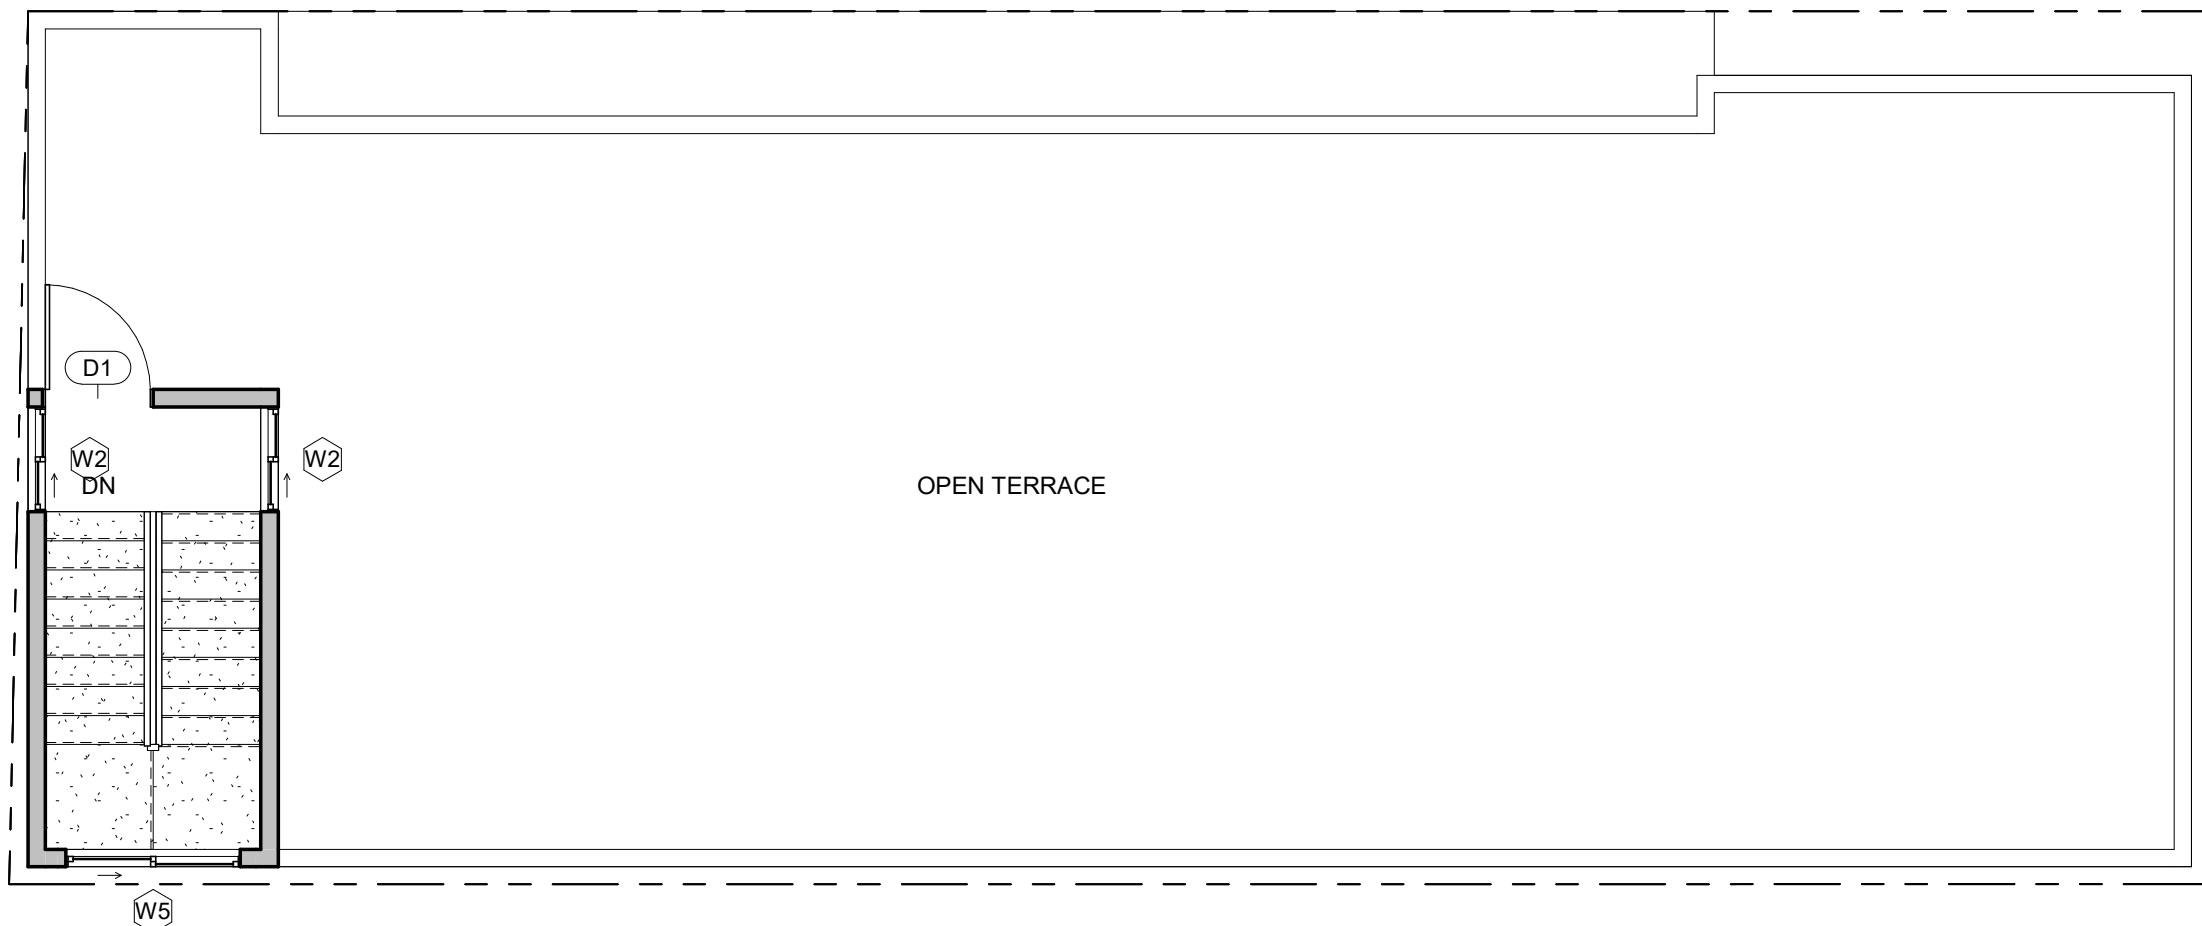

1 TERRACE FLOOR LEVEL  
1 : 60

**Brick & Bolt**

Hive Space, Ground Floor,  
Ramalayam rd,  
Laxmi Cyber city, Kondapur,  
Hyderabad, Telangana 500084

Project

**PROPOSED RESIDENCE FOR  
MR.JAYANTH**

CRN  
129926

Drg. No.  
A105

Date  
27/10/2022

Drawing Title  
TERRACE FLOOR PLAN

Scale  
1 : 60

