

NOTES:

- Opening schedule may change according to the structural design.
- The layout of columns and beams may change according to the structural design.
- Number of steps may change according to the plinth and parking height desired.
- Thickness of walls is only proposed. It may have to change based on the structural design to avoid column/beam projections.

The Contractor and the Consultant shall bear no responsibility whatsoever where any drawings provided by them in relation to the project / Said Works, does not comply with any applicable laws including the bye-laws of the building/society where such project is situated. Further, it is clarified that it shall be the responsibility of the Owner to ensure any and all compliance of the drawings provided by the Contractor/Consultant.

REV.

CONCEPT - R0
 ITERATION - R1
 ITERATION - R2-
 POOJA ROOM HEIGHT REVISED

AREA STATEMENT

MINIMUM LIFT SIZE SHOULD BE 5'X5'- LIFT SHOULD BE CUSTOMIZED OR PROVIDE A HYDRAULIC LIFT.

LEGENDS

ARCHITECT

AR.ARUN K R

PLEASE NOTE: COLUMN POSITIONS ARE TENTATIVE AND POSITIONED AS PER THE AS BUILT SURVEY. As per the site conditions minor changes will have to be done

Brick & Bolt
 Hive Space, Ground Floor,
 Ramalayam rd,
 Laxmi Cyber city,
 Kondapur,
 Hyderabad, Telangana 500084

Project
**Proposed
 Residence for Mrs
 Vinutha**

CRN
 144648


Drg. No.
 A101

Date
 29/09/2022

Drawing Title
 GROUND FLOOR PLAN

Scale
 1 : 40



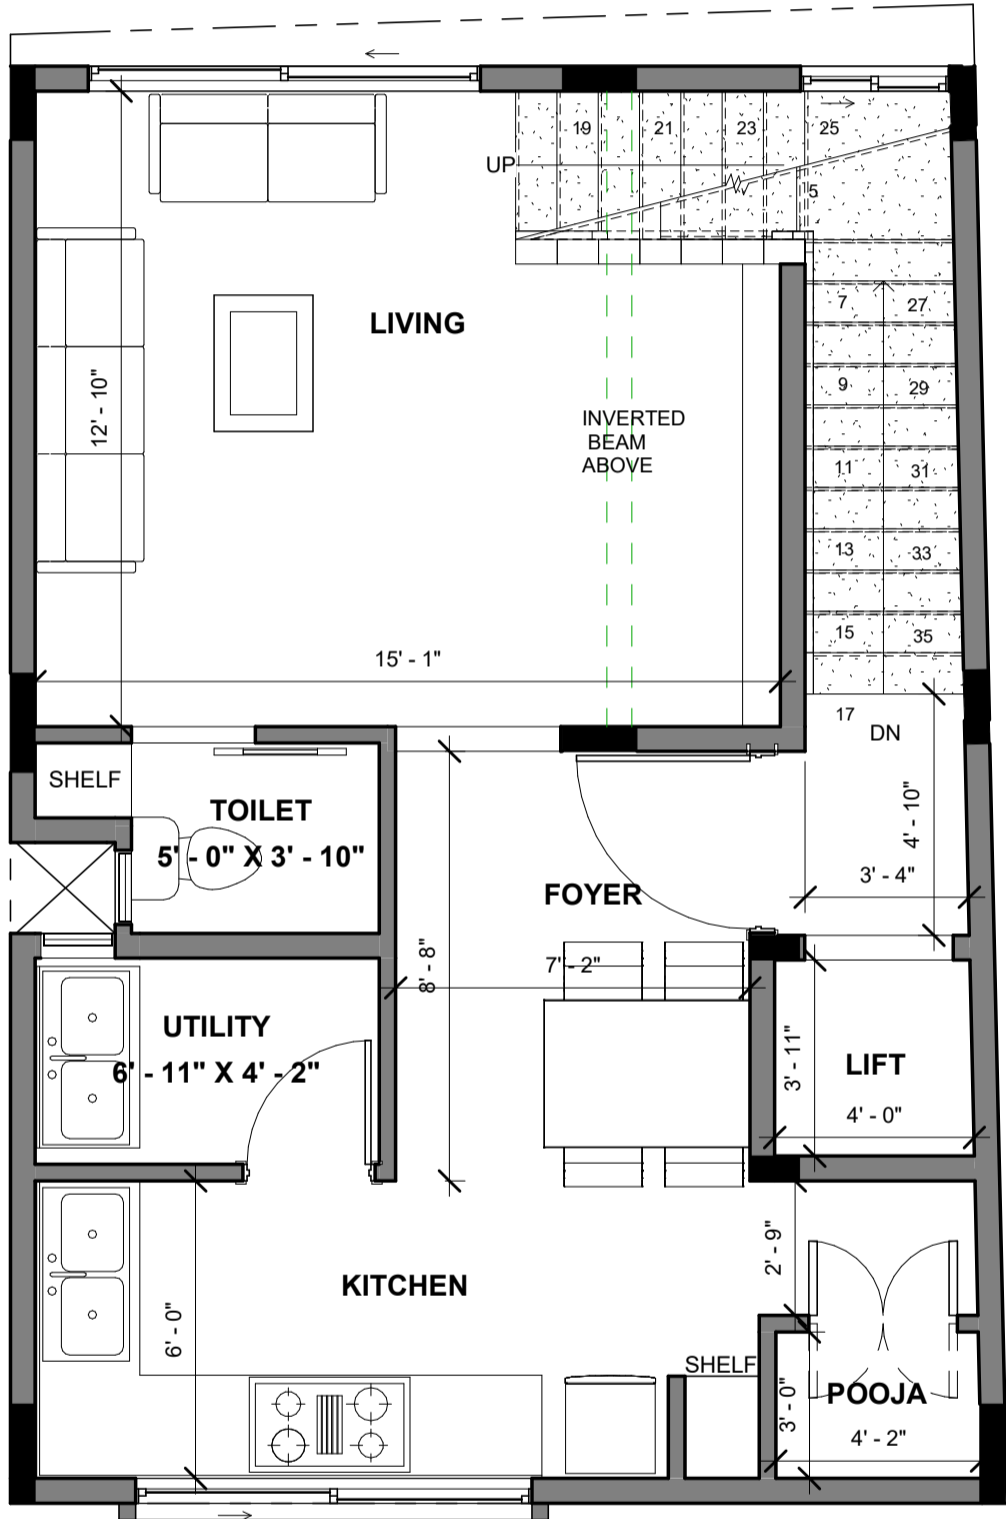

NOTES:

- Opening schedule may change according to the structural design.
- The layout of columns and beams may change according to the structural design.
- Number of steps may change according to the plinth and parking height desired.
- Thickness of walls is only proposed. It may have to change based on the structural design to avoid column/beam projections.
- The Contractor and the Consultant shall bear no responsibility whatsoever where any drawings provided by them in relation to the project / Said Works, does not comply with any applicable laws including the bye-laws of the building/society where such project is situated. Further, it is clarified that it shall be the responsibility of the Owner to ensure any and all compliance of the drawings provided by the Contractor/Consultant.

REV.

CONCEPT - R0

AREA STATEMENT

LEGENDS

ARCHITECT

AR.ARUN K R

PLEASE NOTE: COLUMN POSITIONS ARE TENTATIVE AND POSITIONED AS PER THE AS BUILT SURVEY. As per the site conditions minor changes will have to be done

Brick & Bolt
Hive Space, Ground Floor,
Ramalayam rd,
Laxmi Cyber city,
Kondapur,
Hyderabad, Telangana 500084

Project
**Proposed
Residence for Mrs
Vinutha**

CRN
144648


Drg. No.
A102

Date
29/09/22

Drawing Title
FIRST FLOOR PLAN

Scale
1 : 40



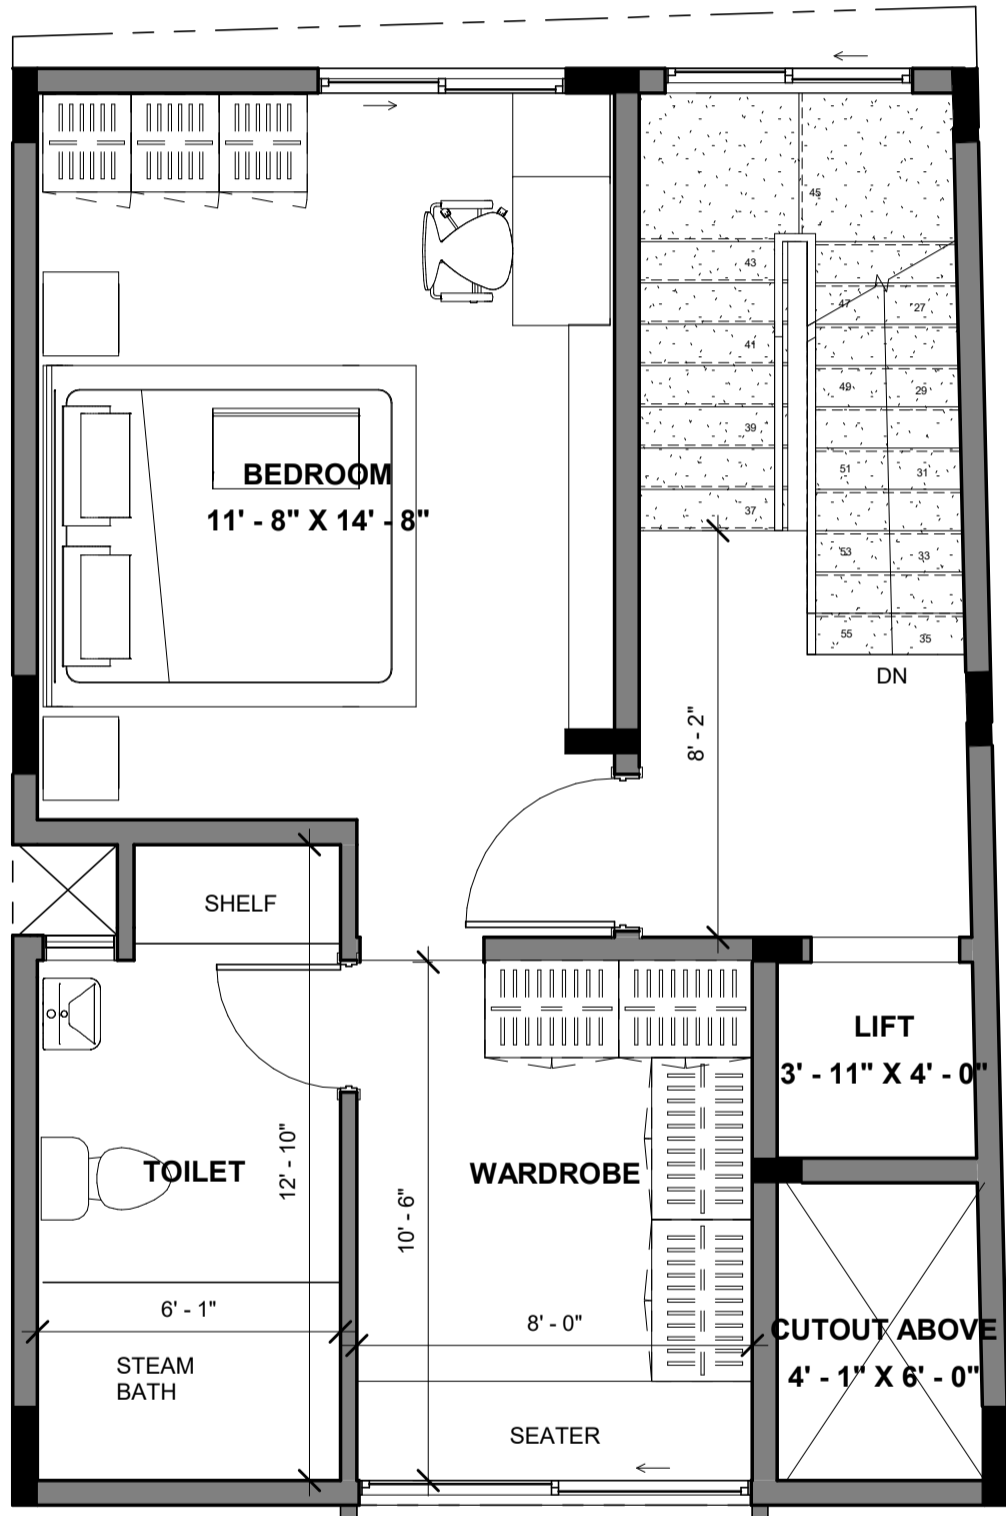

NOTES:

- Opening schedule may change according to the structural design.
- The layout of columns and beams may change according to the structural design.
- Number of steps may change according to the plinth and parking height desired.
- Thickness of walls is only proposed. It may have to change based on the structural design to avoid column/beam projections.
- The Contractor and the Consultant shall bear no responsibility whatsoever where any drawings provided by them in relation to the project / Said Works, does not comply with any applicable laws including the bye-laws of the building/society where such project is situated. Further, it is clarified that it shall be the responsibility of the Owner to ensure any and all compliance of the drawings provided by the Contractor/Consultant.

REV.

CONCEPT - R0

AREA STATEMENT

LEGENDS

ARCHITECT

AR.ARUN K R

PLEASE NOTE: COLUMN POSITIONS ARE TENTATIVE AND POSITIONED AS PER THE AS BUILT SURVEY. As per the site conditions minor changes will have to be done

Brick & Bolt
Hive Space, Ground Floor,
Ramalayam rd,
Laxmi Cyber city,
Kondapur,
Hyderabad, Telangana 500084

Project
**Proposed
Residence for Mrs
Vinutha**

CRN
144648


Drg. No.
A103

Date
29/09/22

Drawing Title
SECOND FLOOR PLAN

Scale
1 : 40



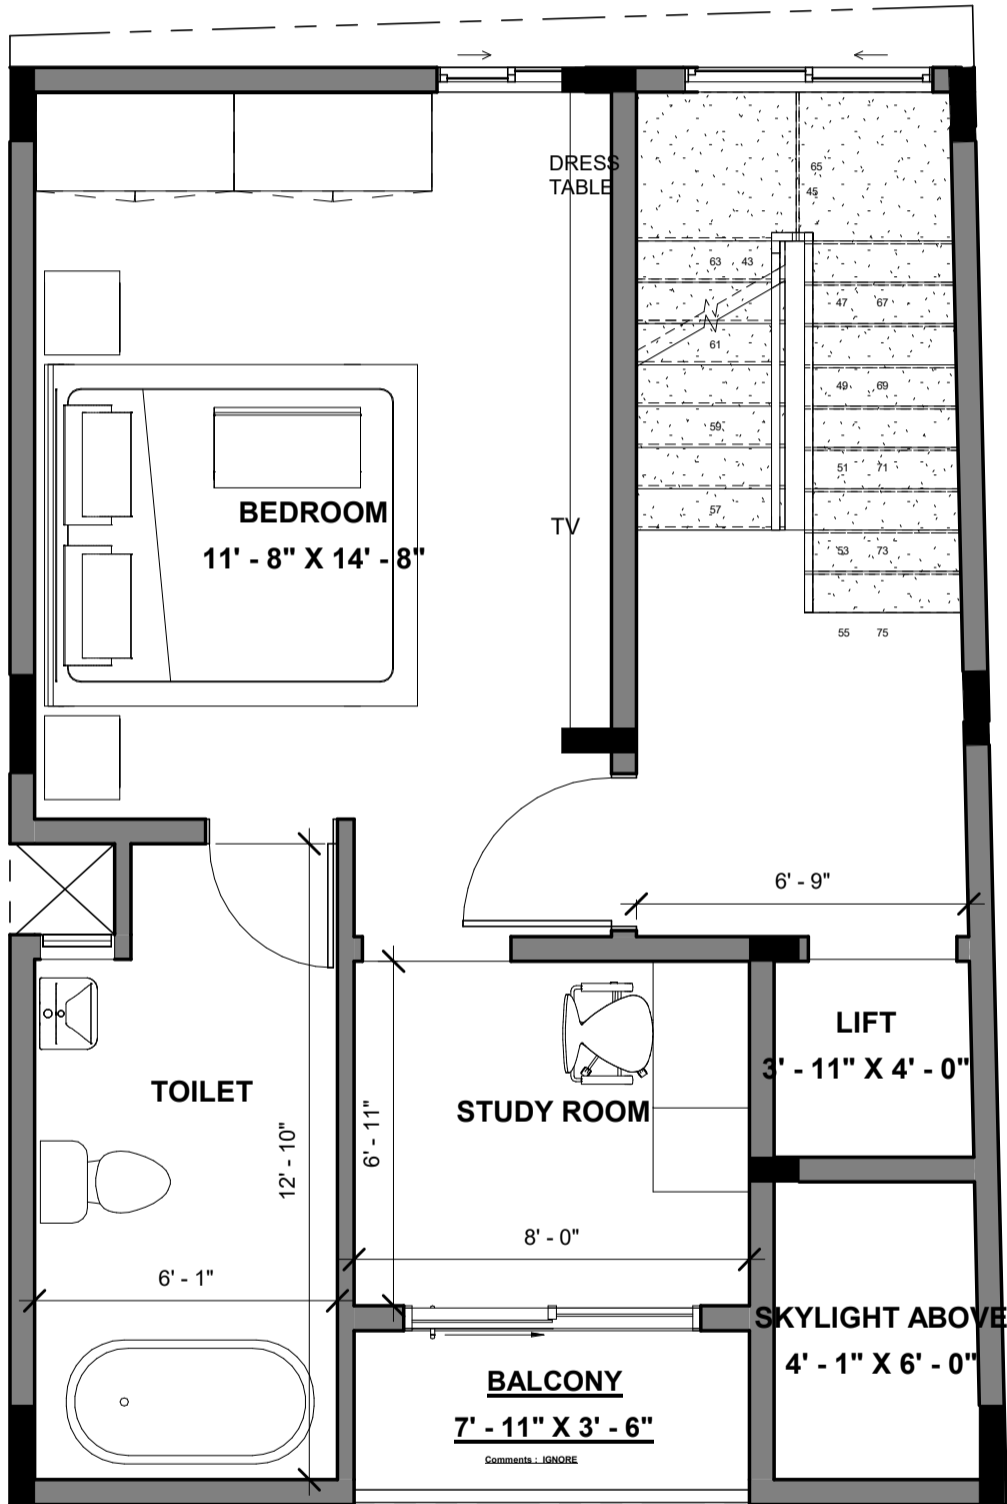

NOTES:

- Opening schedule may change according to the structural design.
- The layout of columns and beams may change according to the structural design.
- Number of steps may change according to the plinth and parking height desired.
- Thickness of walls is only proposed. It may have to change based on the structural design to avoid column/beam projections.
- The Contractor and the Consultant shall bear no responsibility whatsoever where any drawings provided by them in relation to the project / Said Works, does not comply with any applicable laws including the bye-laws of the building/society where such project is situated. Further, it is clarified that it shall be the responsibility of the Owner to ensure any and all compliance of the drawings provided by the Contractor/Consultant.

REV.

CONCEPT - R0

AREA STATEMENT

LEGENDS

ARCHITECT

AR.ARUN K R

PLEASE NOTE: COLUMN POSITIONS ARE TENTATIVE AND POSITIONED AS PER THE AS BUILT SURVEY. As per the site conditions minor changes will have to be done

Brick & Bolt
Hive Space, Ground Floor,
Ramalayam rd,
Laxmi Cyber city,
Kondapur,
Hyderabad, Telangana 500084

Project
**Proposed
Residence for Mrs
Vinutha**

CRN
144648


Drg. No.
A104

Date
29/09/22

Drawing Title
THIRD FLOOR PLAN

Scale
1 : 40



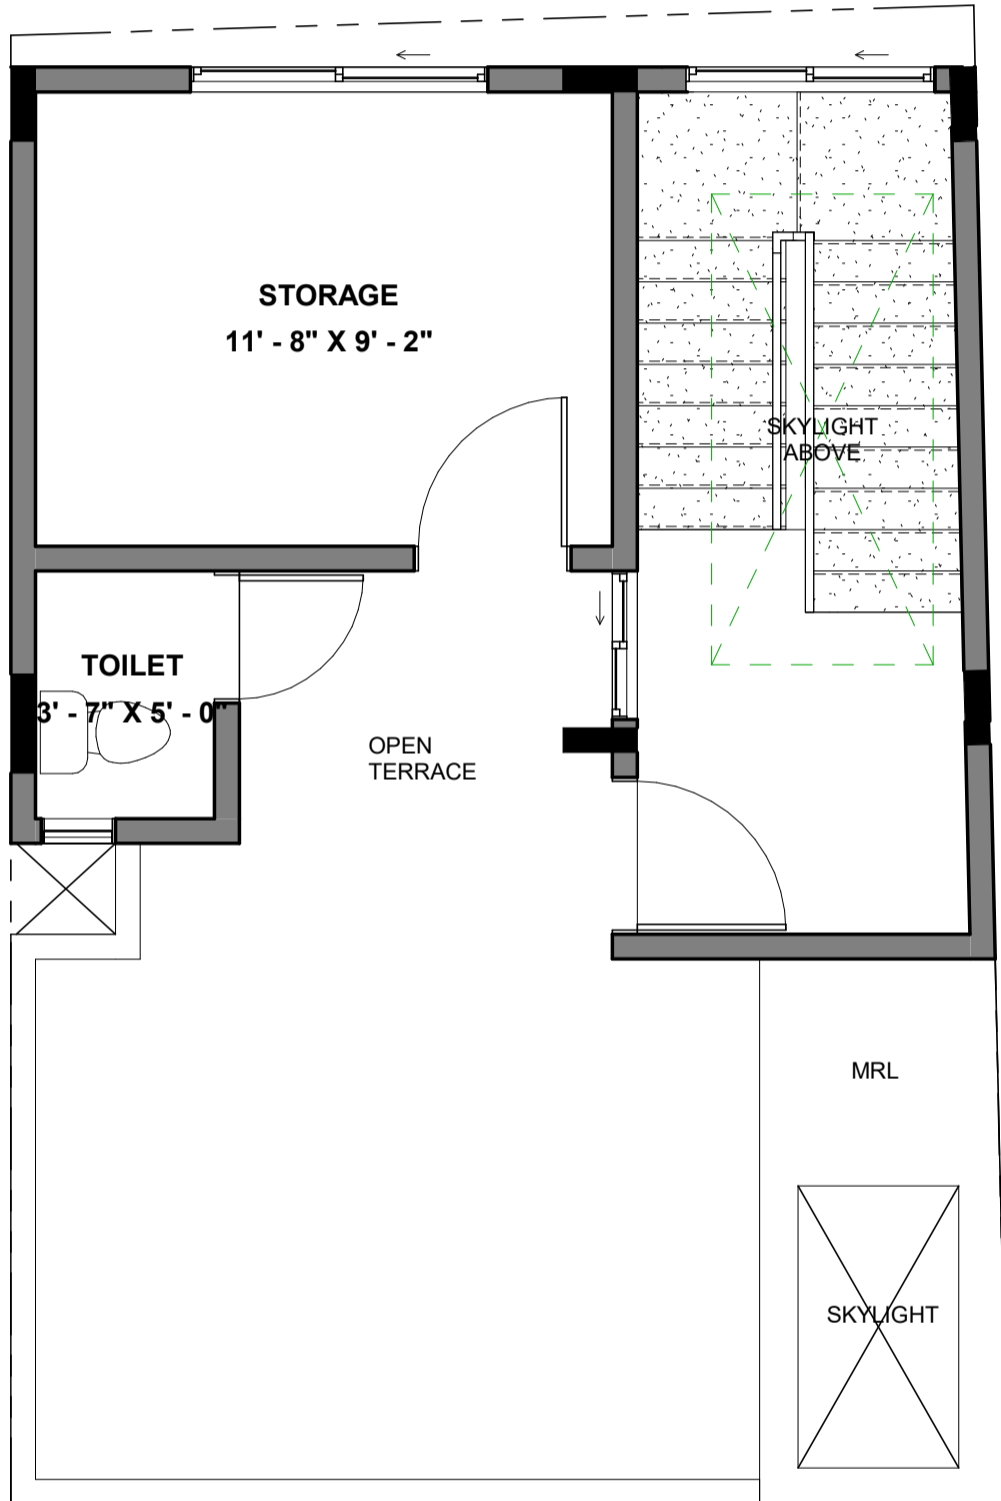

NOTES:

- Opening schedule may change according to the structural design.
- The layout of columns and beams may change according to the structural design.
- Number of steps may change according to the plinth and parking height desired.
- Thickness of walls is only proposed. It may have to change based on the structural design to avoid column/beam projections.
- The Contractor and the Consultant shall bear no responsibility whatsoever where any drawings provided by it/them in relation to the project / Said Works, does not comply with any applicable laws including the bye-laws of the building/society where such project is situated. Further, it is clarified that it shall be the responsibility of the Owner to ensure any and all compliance of the drawings provided by the Contractor/Consultant.

REV.

CONCEPT - R0

AREA STATEMENT

LEGENDS

ARCHITECT

AR.ARUN K R

PLEASE NOTE: COLUMN POSITIONS ARE TENTATIVE AND POSITIONED AS PER THE AS BUILT SURVEY. As per the site conditions minor changes will have to be done

Brick & Bolt
Hive Space, Ground Floor,
Ramalayam rd,
Laxmi Cyber city,
Kondapur,
Hyderabad, Telangana 500084

Project
**Proposed
Residence for Mrs
Vinutha**

CRN
144648

Drg. No.
A105

Date
29/09/22

Drawing Title
FORTH FLOOR PLAN

Scale
1 : 40

