

NOTES:

- Opening schedule may change according to the structural design.
- The layout of columns and beams may change according to the structural design.
- Number of steps may change according to the plinth and parking height desired.
- Thickness of walls is only proposed. It may have to change based on the structural design to avoid column/beam projections.
- The Contractor and the Consultant shall bear no responsibility whatsoever where any drawings provided by it/them in relation to the project / Said Works, does not comply with any applicable laws including the bye-laws of the building/society where such project is situated. Further, it is clarified that it shall be the responsibility of the Owner to ensure any and all compliance of the drawings provided by the Contractor/Consultant.

REV.

CONCEPT - R0

AREA STATEMENT

LEGENDS

ARCHITECT

Ar.Arun K R

Brick & Bolt
Hive Space, Ground Floor,
Ramalayam rd,
Laxmi Cyber city,
Kondapur,
Hyderabad, Telangana 500084

Project
**Proposed Residence for
Mr.GopalKrishna**


CRN
150706


Drg. No.
A101

Date
07/10/2022

Drawing Title
GROUND FLOOR PLAN

Scale

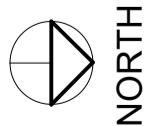

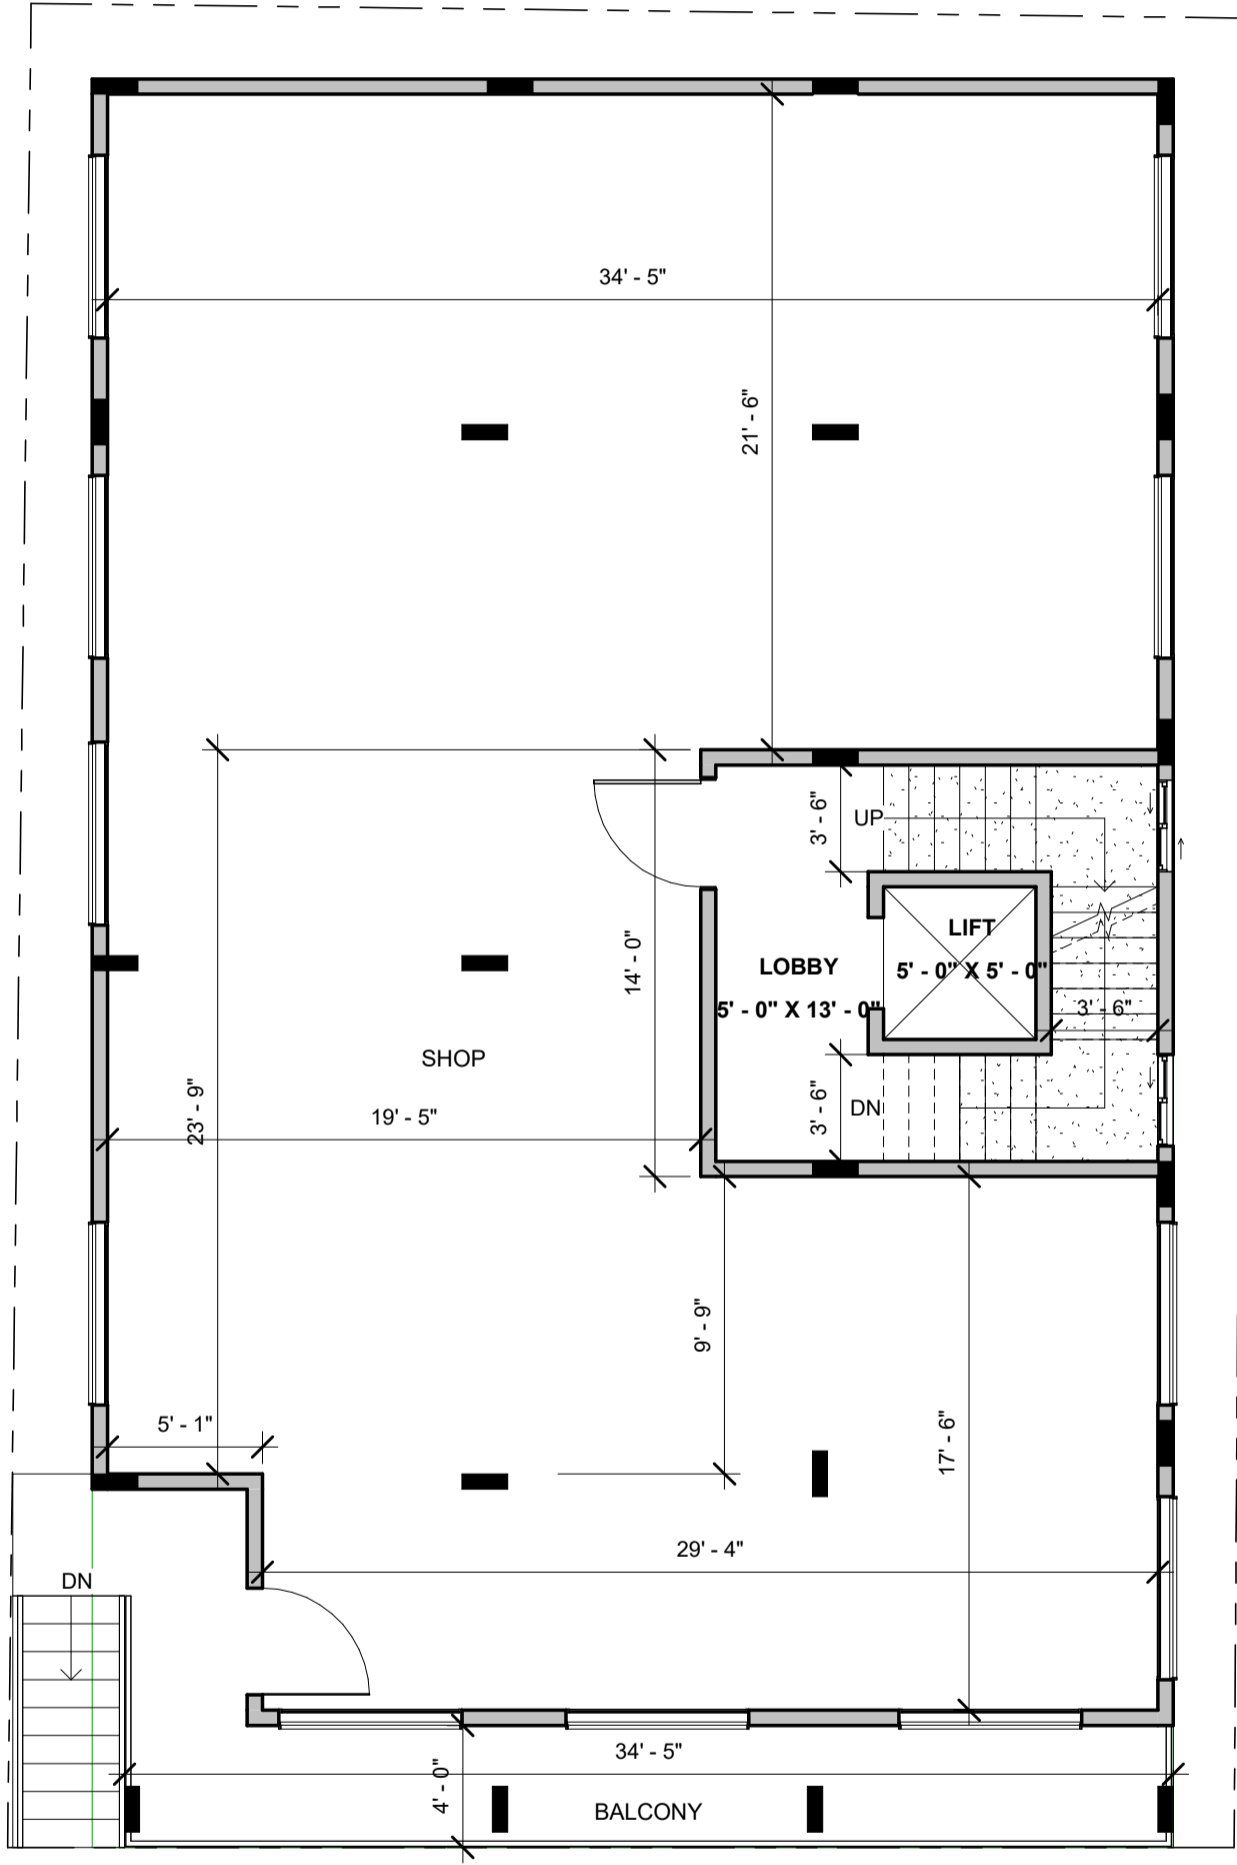

NOTES:

- Opening schedule may change according to the structural design.
- The layout of columns and beams may change according to the structural design.
- Number of steps may change according to the plinth and parking height desired.
- Thickness of walls is only proposed. It may have to change based on the structural design to avoid column/beam projections.

The Contractor and the Consultant shall bear no responsibility whatsoever where any drawings provided by it/them in relation to the project / Said Works, does not comply with any applicable laws including the bye-laws of the building/society where such project is situated. Further, it is clarified that it shall be the responsibility of the Owner to ensure any and all compliance of the drawings provided by the Contractor/Consultant.

REV.

CONCEPT - R0

AREA STATEMENT

LEGENDS

ARCHITECT

Ar.Arun K R

Brick & Bolt
 Hive Space, Ground Floor,
 Ramalayam rd,
 Laxmi Cyber city,
 Kondapur,
 Hyderabad, Telangana 500084

Project
**Proposed Residence for
 Mr.GopalKrishna**


CRN
 150706

Drg. No.
 A102

Date
 10/07/22

Drawing Title
 FIRST FLOOR PLAN

Scale

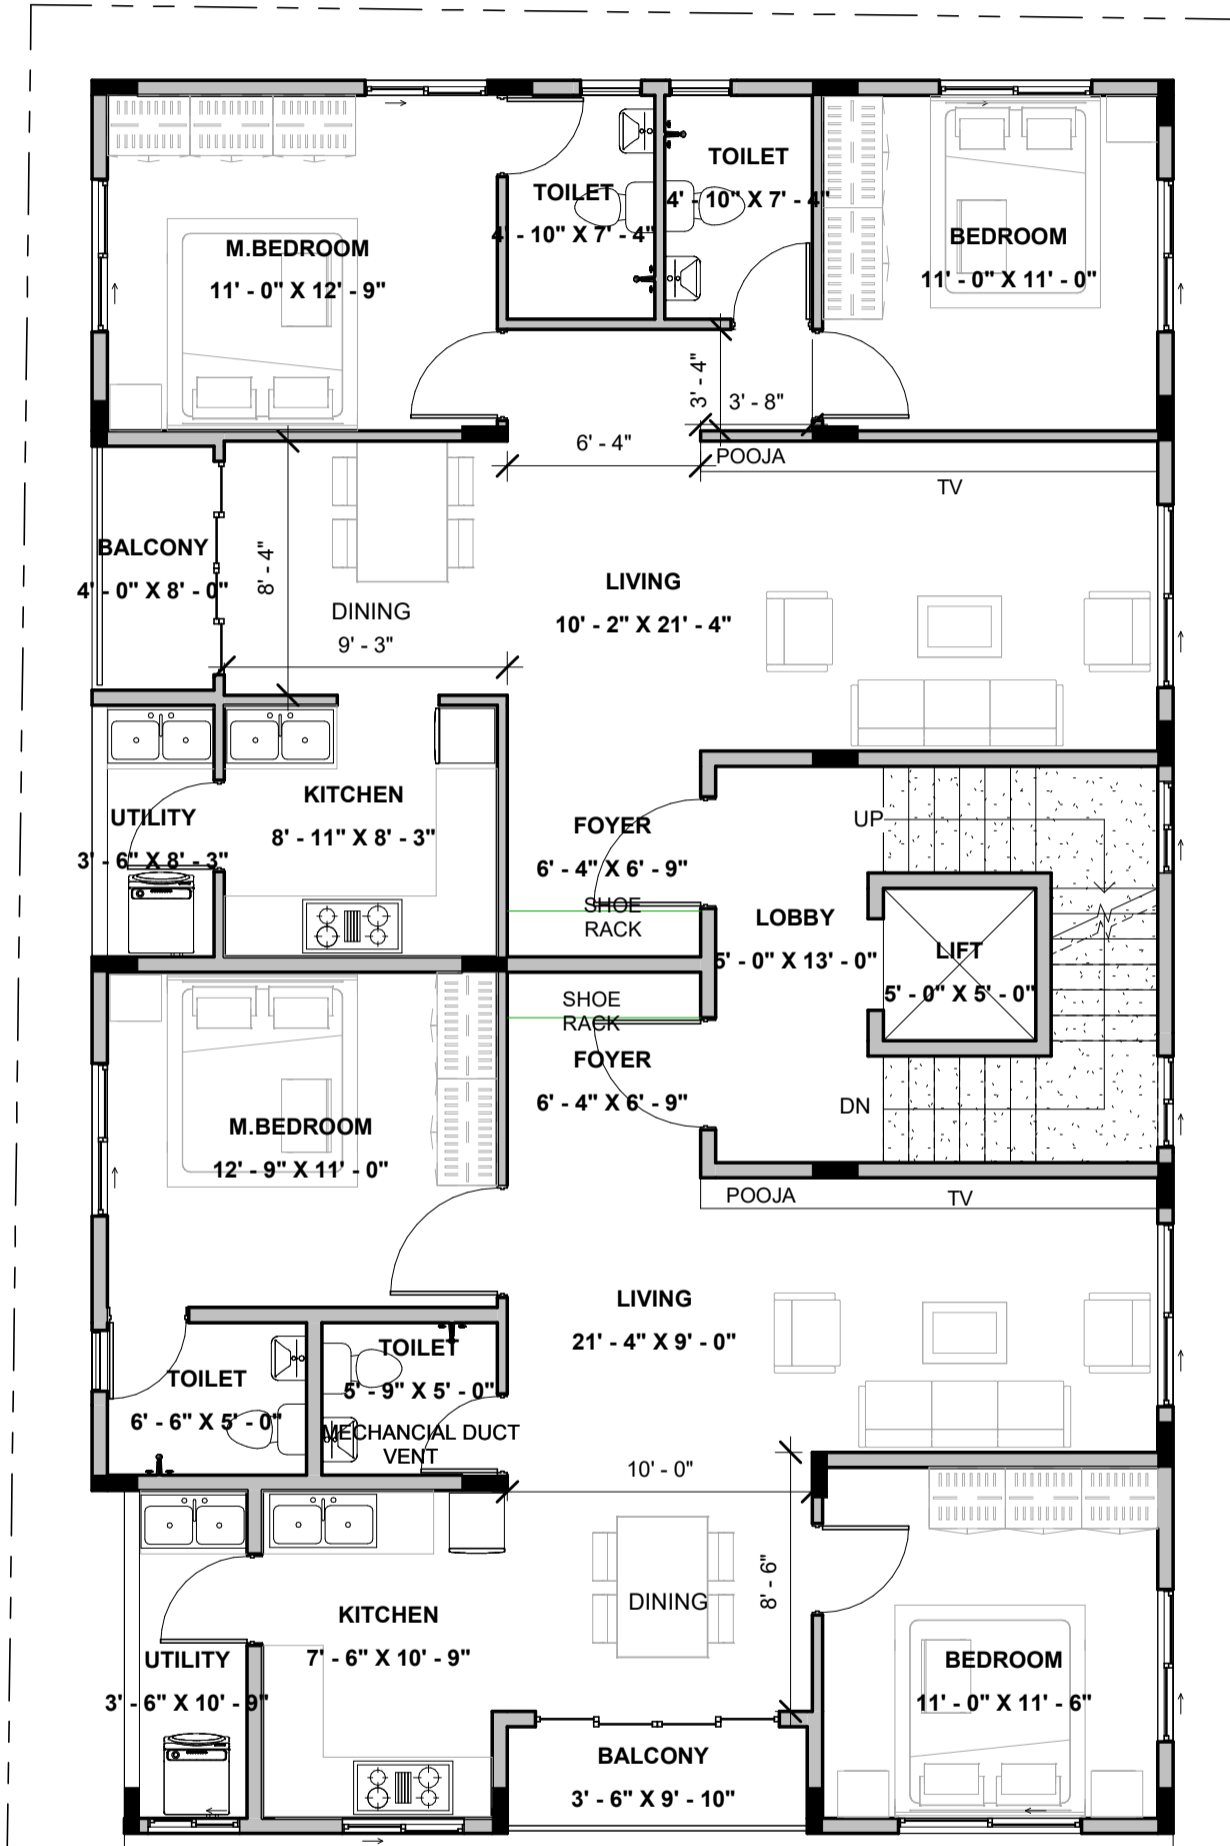

NOTES:

- Opening schedule may change according to the structural design.
- The layout of columns and beams may change according to the structural design.
- Number of steps may change according to the plinth and parking height desired.
- Thickness of walls is only proposed. It may have to change based on the structural design to avoid column/beam projections.
- The Contractor and the Consultant shall bear no responsibility whatsoever where any drawings provided by them in relation to the project / Said Works, does not comply with any applicable laws including the bye-laws of the building/society where such project is situated. Further, it is clarified that it shall be the responsibility of the Owner to ensure any and all compliance of the drawings provided by the Contractor/Consultant.

REV.

CONCEPT - R0

AREA STATEMENT

LEGENDS

ARCHITECT

Ar.Arun K R

Brick & Bolt
Hive Space, Ground Floor,
Ramalayam rd,
Laxmi Cyber city,
Kondapur,
Hyderabad, Telangana 500084

Project
**Proposed Residence for
Mr.GopalKrishna**


CRN
150706

Drg. No.
A103

Date
10/08/22

Drawing Title
SECOND FLOOR PLAN

Scale

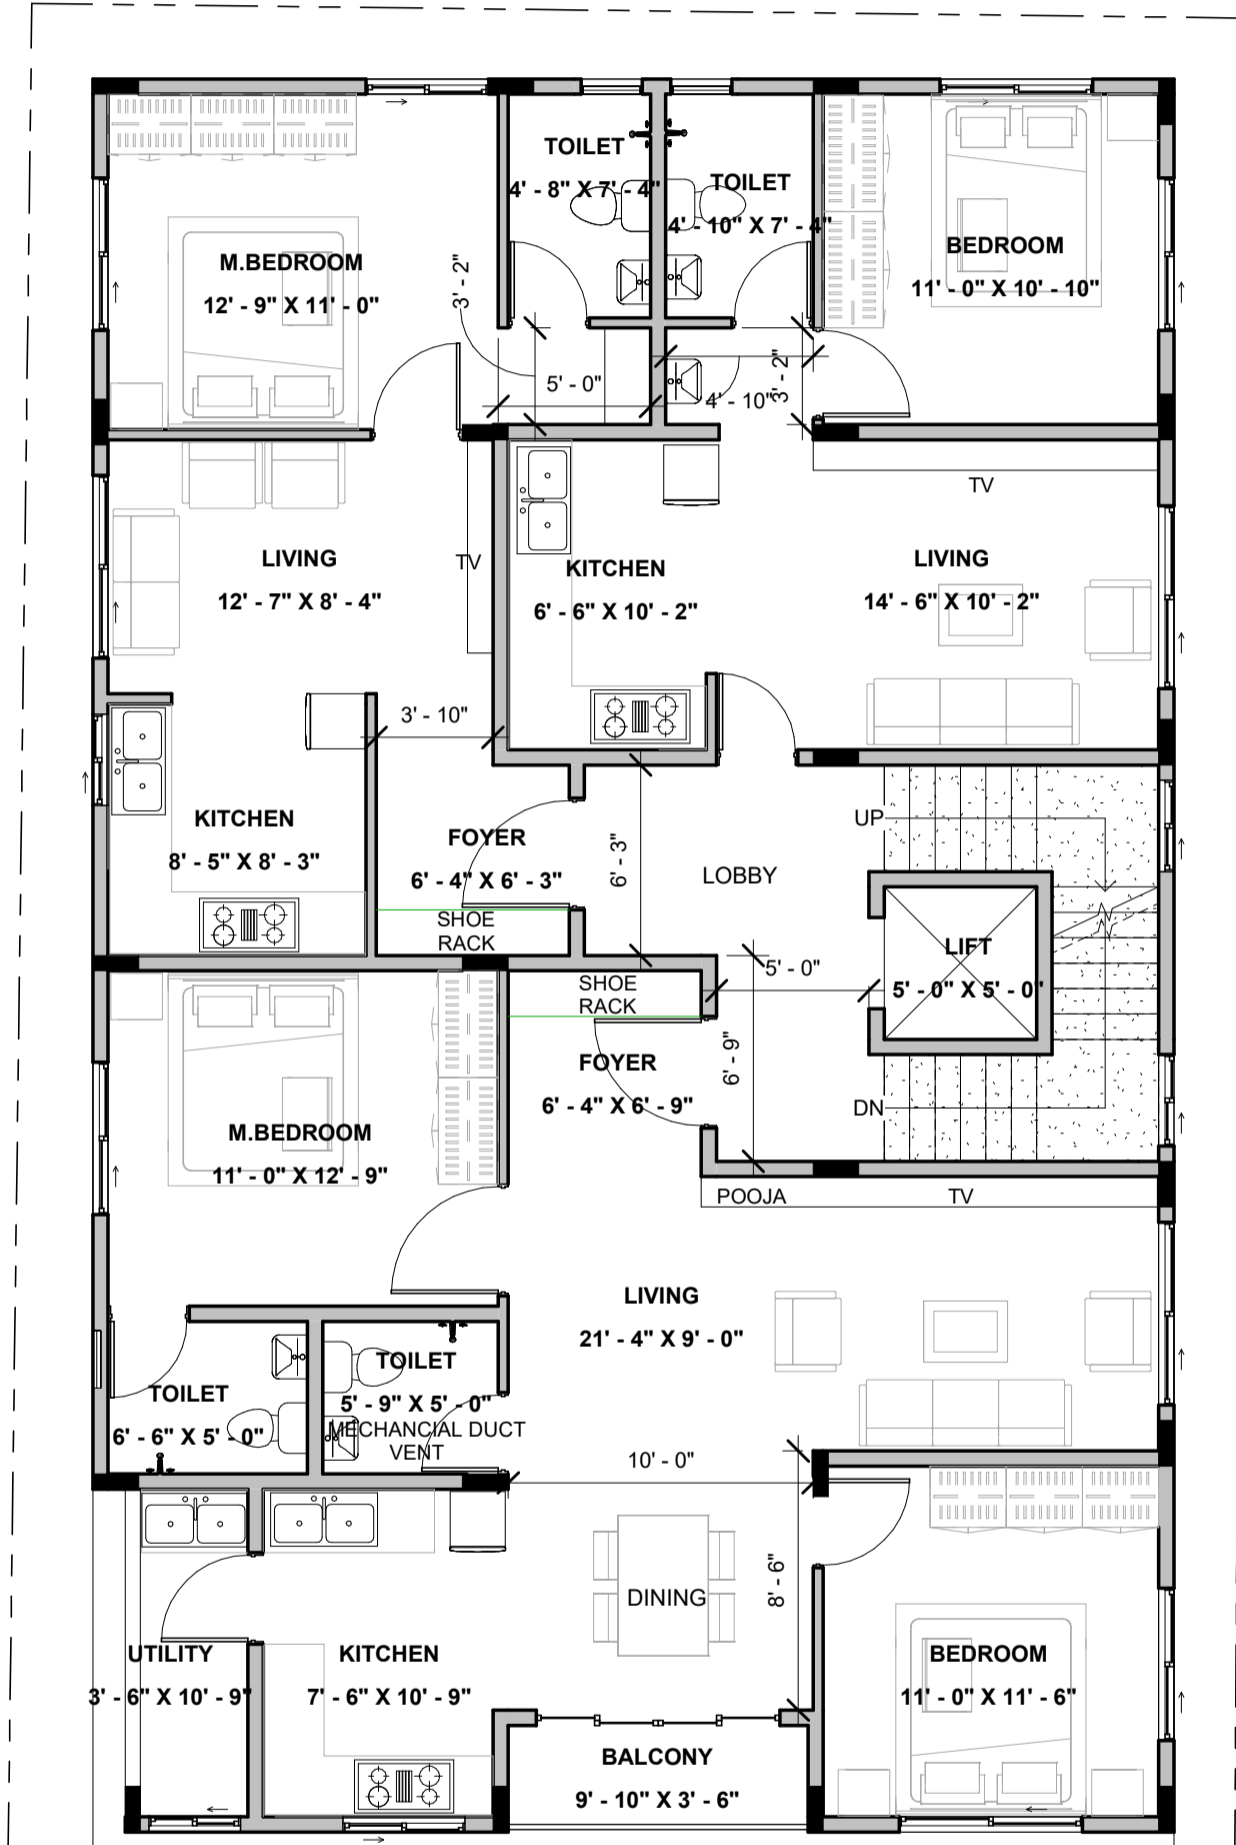

NOTES:

- Opening schedule may change according to the structural design.
 - The layout of columns and beams may change according to the structural design.
 - Number of steps may change according to the plinth and parking height desired.
 - Thickness of walls is only proposed. It may have to change based on the structural design to avoid column/beam projections.
- The Contractor and the Consultant shall bear no responsibility whatsoever where any drawings provided by them in relation to the project / Said Works, does not comply with any applicable laws including the bye-laws of the building/society where such project is situated. Further, it is clarified that it shall be the responsibility of the Owner to ensure any and all compliance of the drawings provided by the Contractor/Consultant.

REV.

CONCEPT - R0

AREA STATEMENT

LEGENDS

ARCHITECT

Ar.Arun K R

Brick & Bolt
 Hive Space, Ground Floor,
 Ramalayam rd,
 Laxmi Cyber city,
 Kondapur,
 Hyderabad, Telangana 500084

Project
**Proposed Residence for
 Mr.GopalKrishna**


CRN
 150706

Drg. No.
 A104

Date
 10/08/22

Drawing Title
 THIRD FLOOR PLAN

Scale

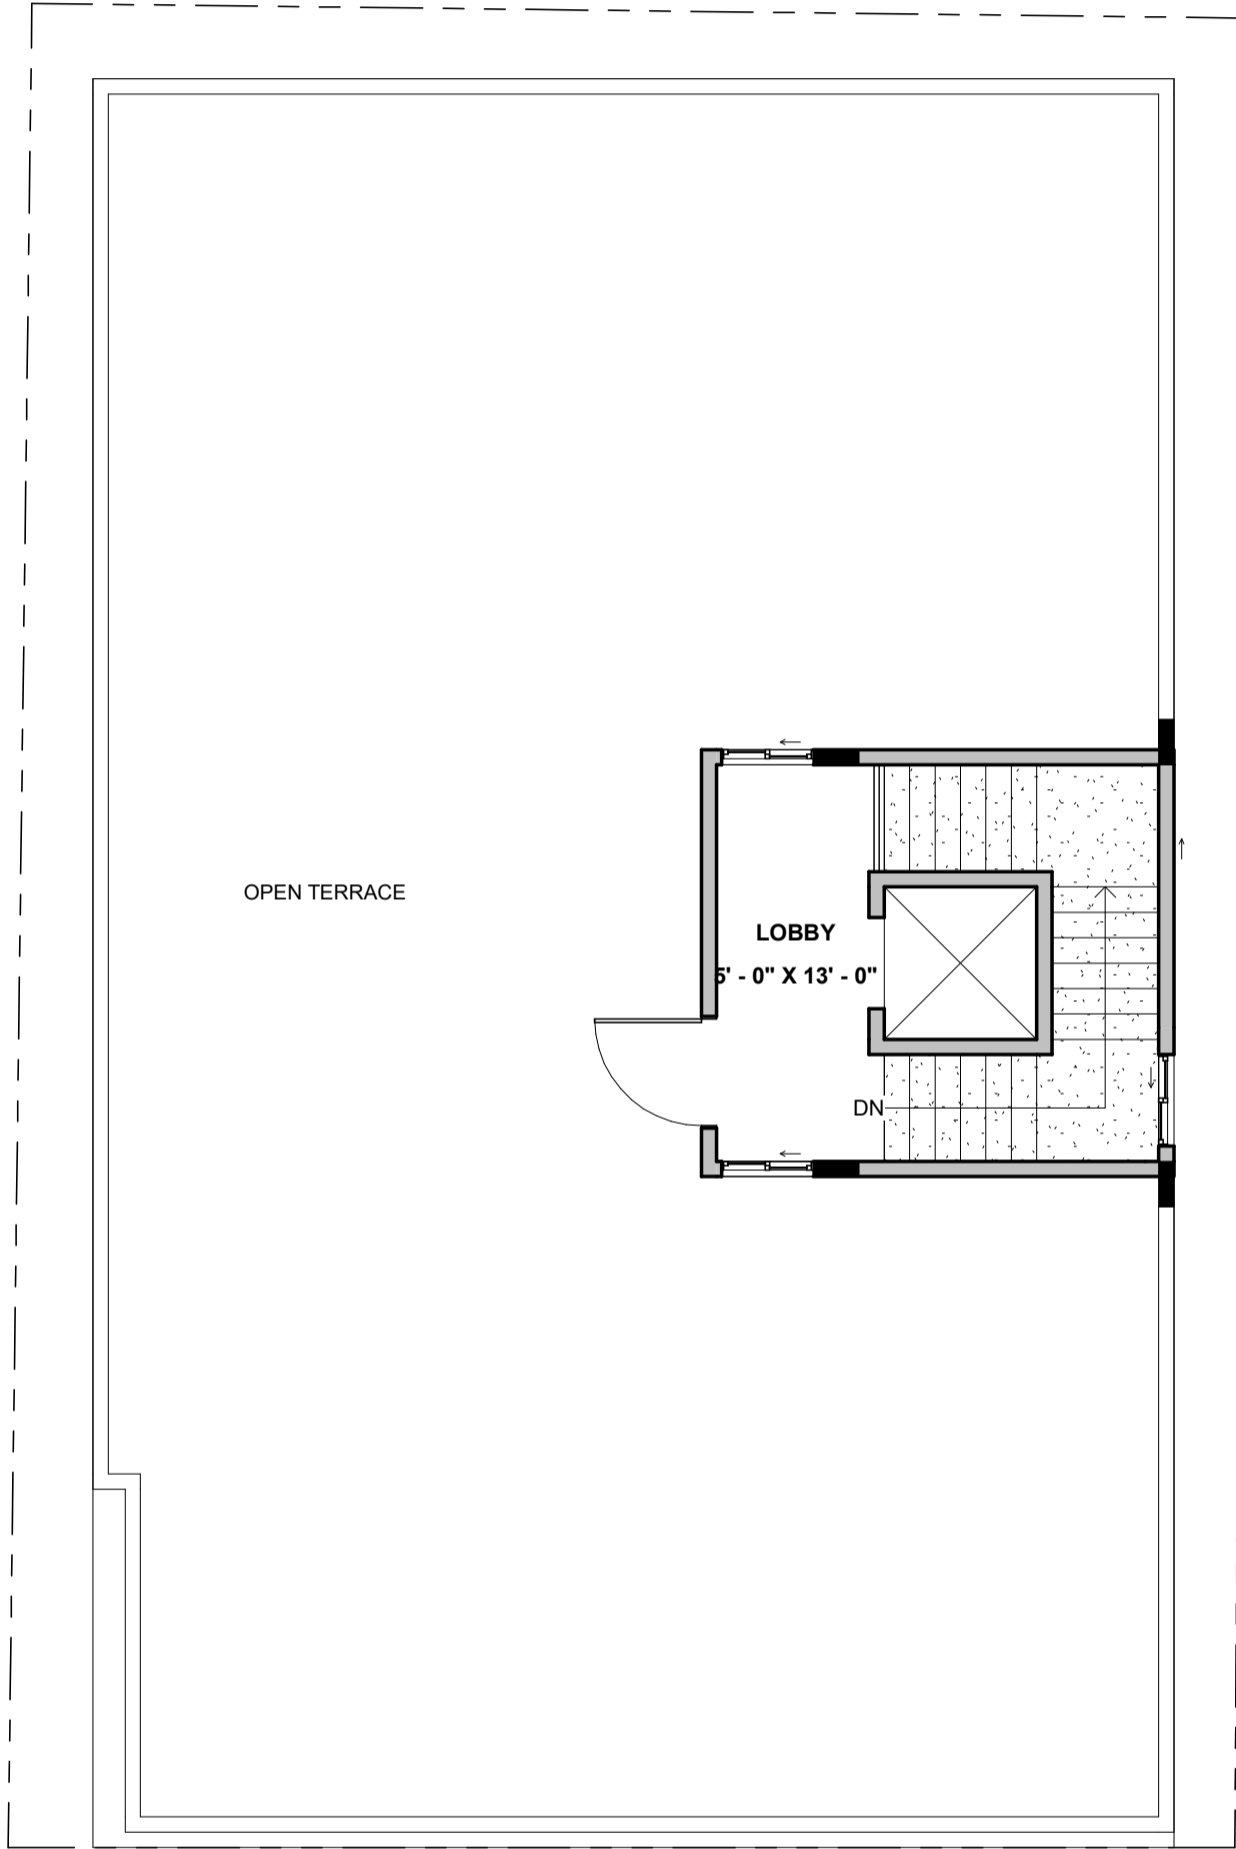

NOTES:

- Opening schedule may change according to the structural design.
- The layout of columns and beams may change according to the structural design.
- Number of steps may change according to the plinth and parking height desired.
- Thickness of walls is only proposed. It may have to change based on the structural design to avoid column/beam projections.
- The Contractor and the Consultant shall bear no responsibility whatsoever where any drawings provided by them in relation to the project / Said Works, does not comply with any applicable laws including the bye-laws of the building/society where such project is situated. Further, it is clarified that it shall be the responsibility of the Owner to ensure any and all compliance of the drawings provided by the Contractor/Consultant.

REV.

CONCEPT - R0

AREA STATEMENT

LEGENDS

ARCHITECT

Ar.Arun K R

Brick & Bolt
 Hive Space, Ground Floor,
 Ramalayam rd,
 Laxmi Cyber city,
 Kondapur,
 Hyderabad, Telangana 500084

Project
**Proposed Residence for
 Mr.GopalKrishna**

CRN
 150706

Drg. No.
 A105

Date
 10/08/22

Drawing Title
 FOURTH FLOOR PLAN

Scale