

NOTES:

- Opening schedule may change according to the structural design.
- The layout of columns and beams may change according to the structural design.
- Number of steps may change according to the plinth and parking height desired.
- Thickness of walls is only proposed. It may have to change based on the structural design to avoid column/beam projections.
- The Contractor and the Consultant shall bear no responsibility whatsoever where any drawings provided by it/them in relation to the project / Said Works, does not comply with any applicable laws including the bye-laws of the building/society where such project is situated. Further, it is clarified that it shall be the responsibility of the Owner to ensure any and all compliance of the drawings provided by the Contractor/Consultant.

REV.

CONCEPT - R0

AREA STATEMENT

Name	Level	Area
PARKING AREA	STILT FLOOR LEVEL	1948 SF
STAIRCASE AREA	STILT FLOOR LEVEL	140 SF
STILT FLOOR LEVEL		2088 SF

Name	Level	Area
Grand total		8448 SF

LEGENDS

ARCHITECT

Ar.Arun K R

Brick & Bolt
Hive Space, Ground Floor,
Ramalayam rd,
Laxmi Cyber city,
Kondapur,
Hyderabad, Telangana 500084

Project
**Proposed Residence for
Mr.GopalKrishna**

CRN
150706


Drg. No.
A101

Date
14/10/2022

Drawing Title
STILT FLOOR PLAN

Scale



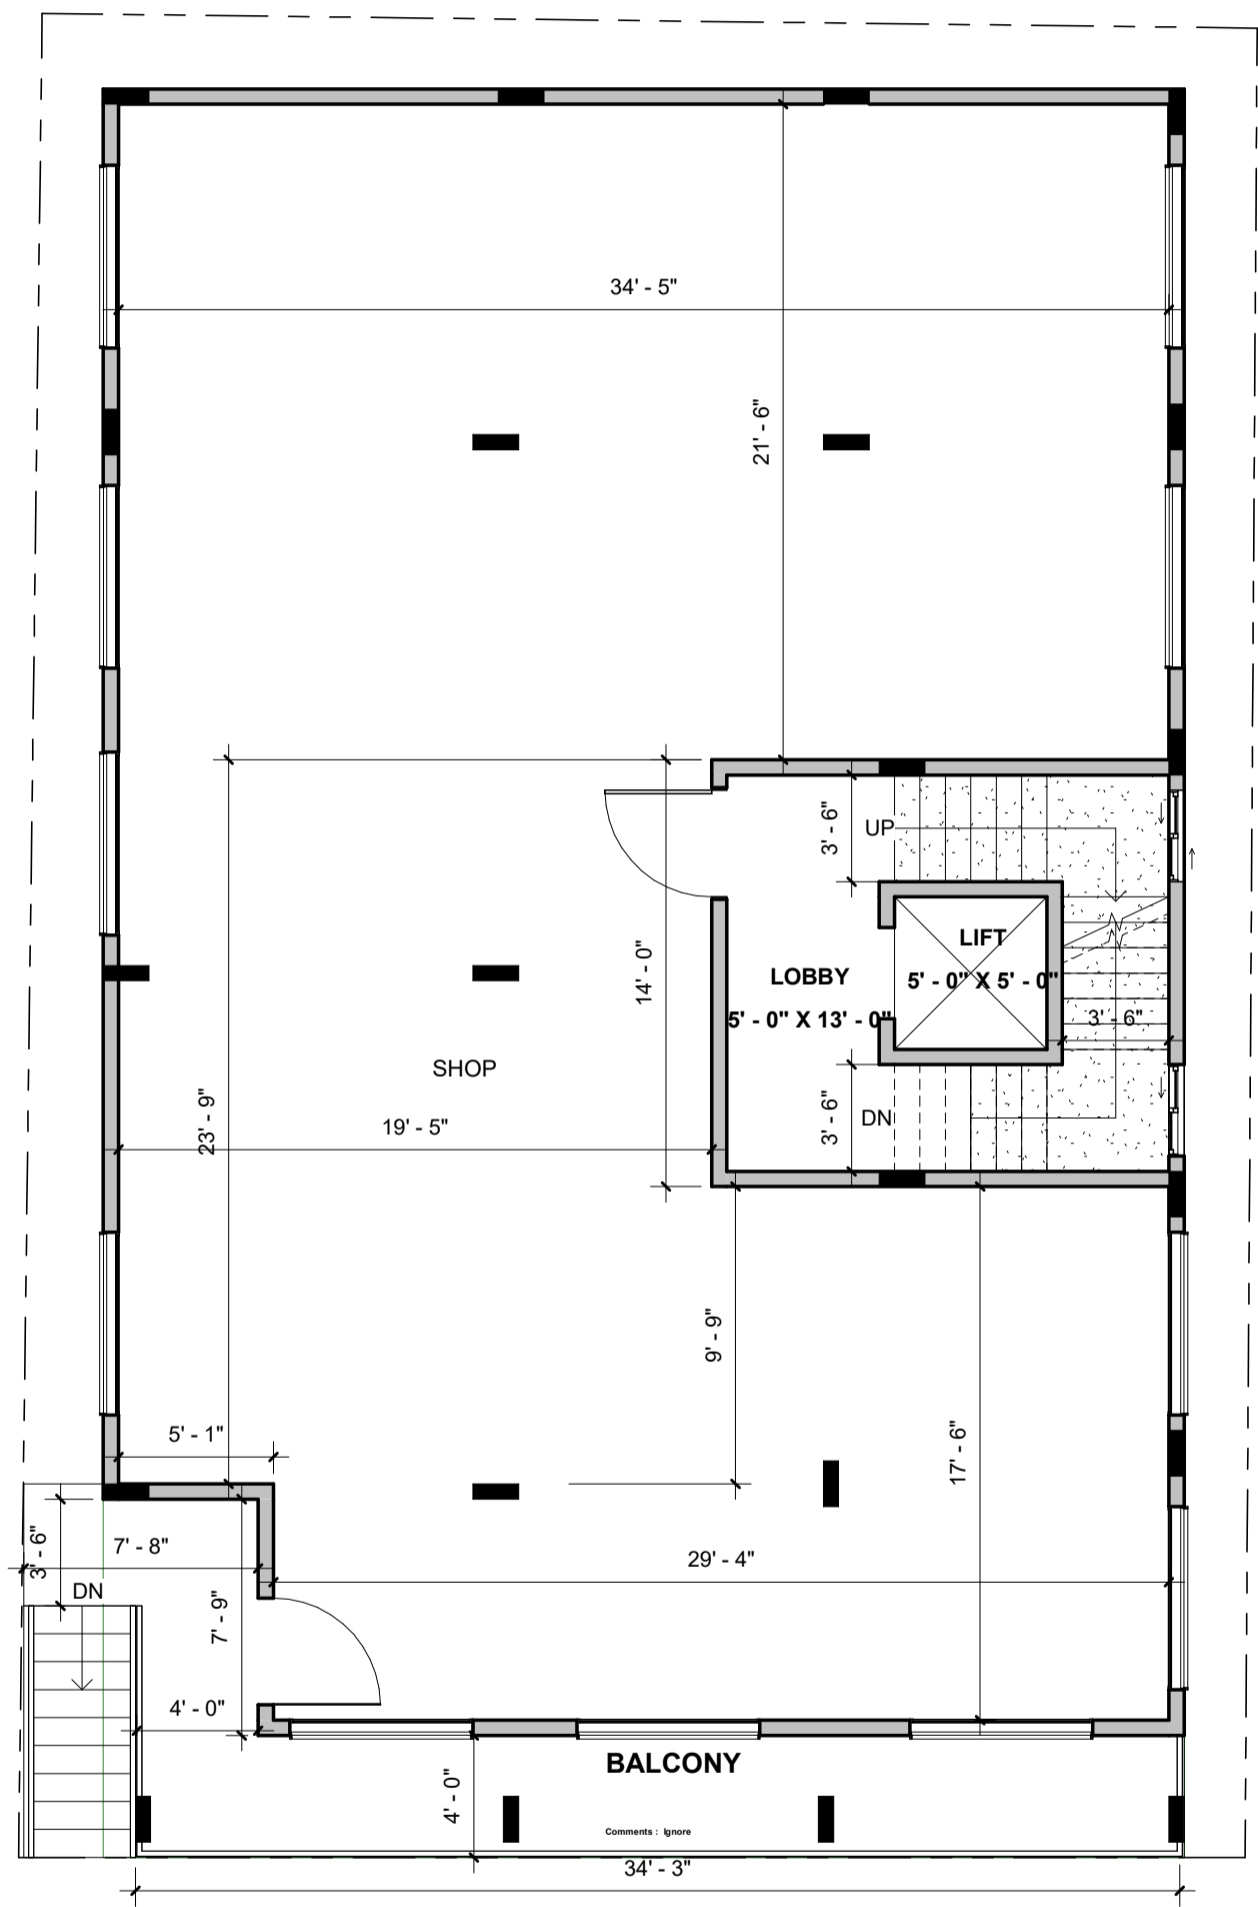

NOTES:

- Opening schedule may change according to the structural design.
- The layout of columns and beams may change according to the structural design.
- Number of steps may change according to the plinth and parking height desired.
- Thickness of walls is only proposed. It may have to change based on the structural design to avoid column/beam projections.

The Contractor and the Consultant shall bear no responsibility whatsoever where any drawings provided by it/them in relation to the project / Said Works, does not comply with any applicable laws including the bye-laws of the building/society where such project is situated. Further, it is clarified that it shall be the responsibility of the Owner to ensure any and all compliance of the drawings provided by the Contractor/Consultant.

REV.
CONCEPT - R0

AREA STATEMENT

Name	Level	Area
BALCONY	FIRST FLOOR LEVEL	183 SF
BUILT UP AREA	FIRST FLOOR LEVEL	1875 SF
FIRST FLOOR LEVEL		2058 SF

Name	Level	Area
Grand total		8448 SF

LEGENDS

ARCHITECT
Ar.Arun K R



Project
Proposed Residence for Mr.GopalKrishna


CRN
150706

Drg. No.
A102

Date
14/10/2022

Drawing Title
FIRST FLOOR PLAN

Scale

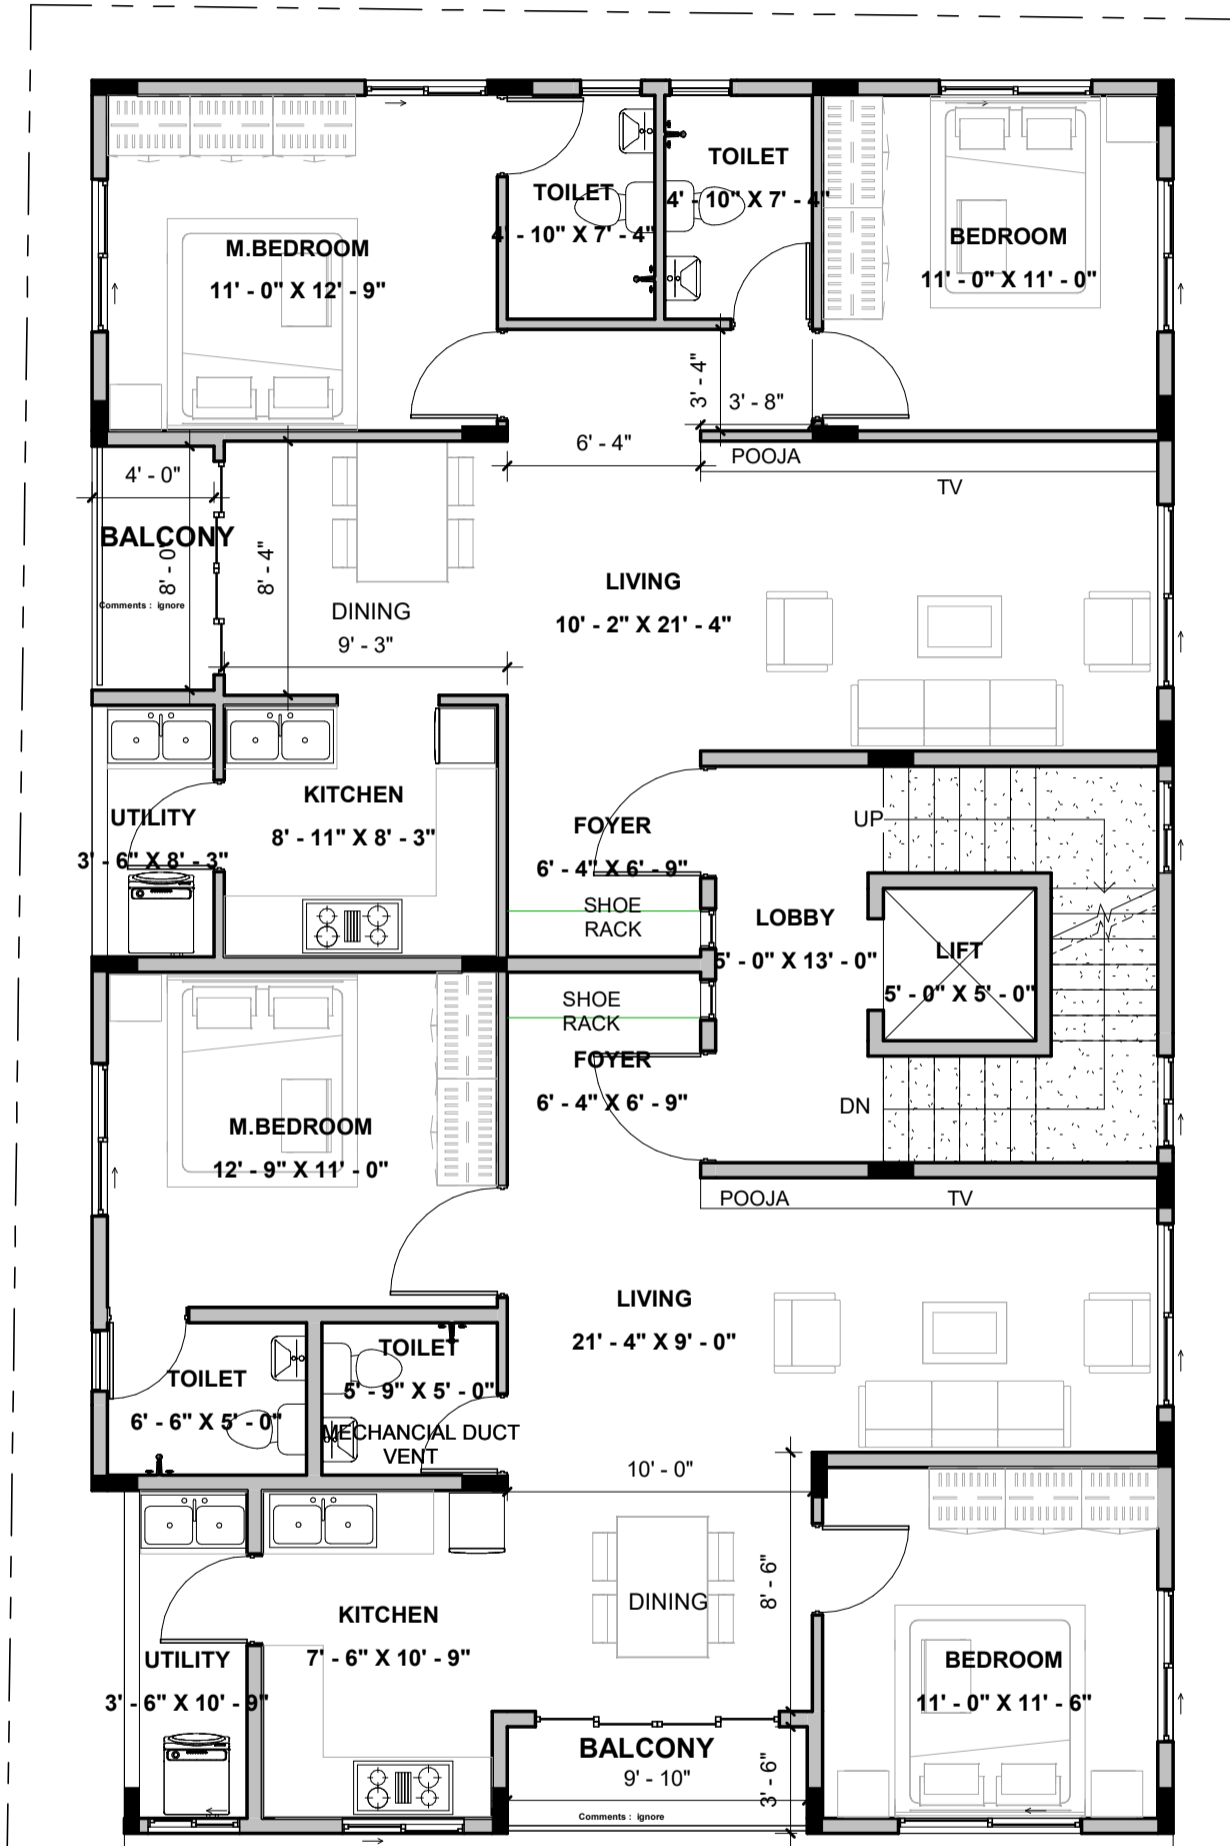

NOTES:

- Opening schedule may change according to the structural design.
- The layout of columns and beams may change according to the structural design.
- Number of steps may change according to the plinth and parking height desired.
- Thickness of walls is only proposed. It may have to change based on the structural design to avoid column/beam projections.
- The Contractor and the Consultant shall bear no responsibility whatsoever where any drawings provided by them in relation to the project / Said Works, does not comply with any applicable laws including the bye-laws of the building/society where such project is situated. Further, it is clarified that it shall be the responsibility of the Owner to ensure any and all compliance of the drawings provided by the Contractor/Consultant.

REV.

CONCEPT - R0

AREA STATEMENT

Name	Level	Area
BUILT UP AREA	SECOND FLOOR LEVEL	1961 SF
BALCONY 1	SECOND FLOOR LEVEL	32 SF
BALCONY 1	SECOND FLOOR LEVEL	34 SF
SECOND FLOOR LEVEL		2027 SF

Name	Level	Area
Grand total		8448 SF

LEGENDS

ARCHITECT

Ar.Arun K R

Brick & Bolt
Hive Space, Ground Floor,
Ramalayam rd,
Laxmi Cyber city,
Kondapur,
Hyderabad, Telangana 500084

Project
**Proposed Residence for
Mr.GopalKrishna**


CRN
150706

Drg. No.
A103

Date
14/10/2022

Drawing Title
SECOND FLOOR PLAN

Scale

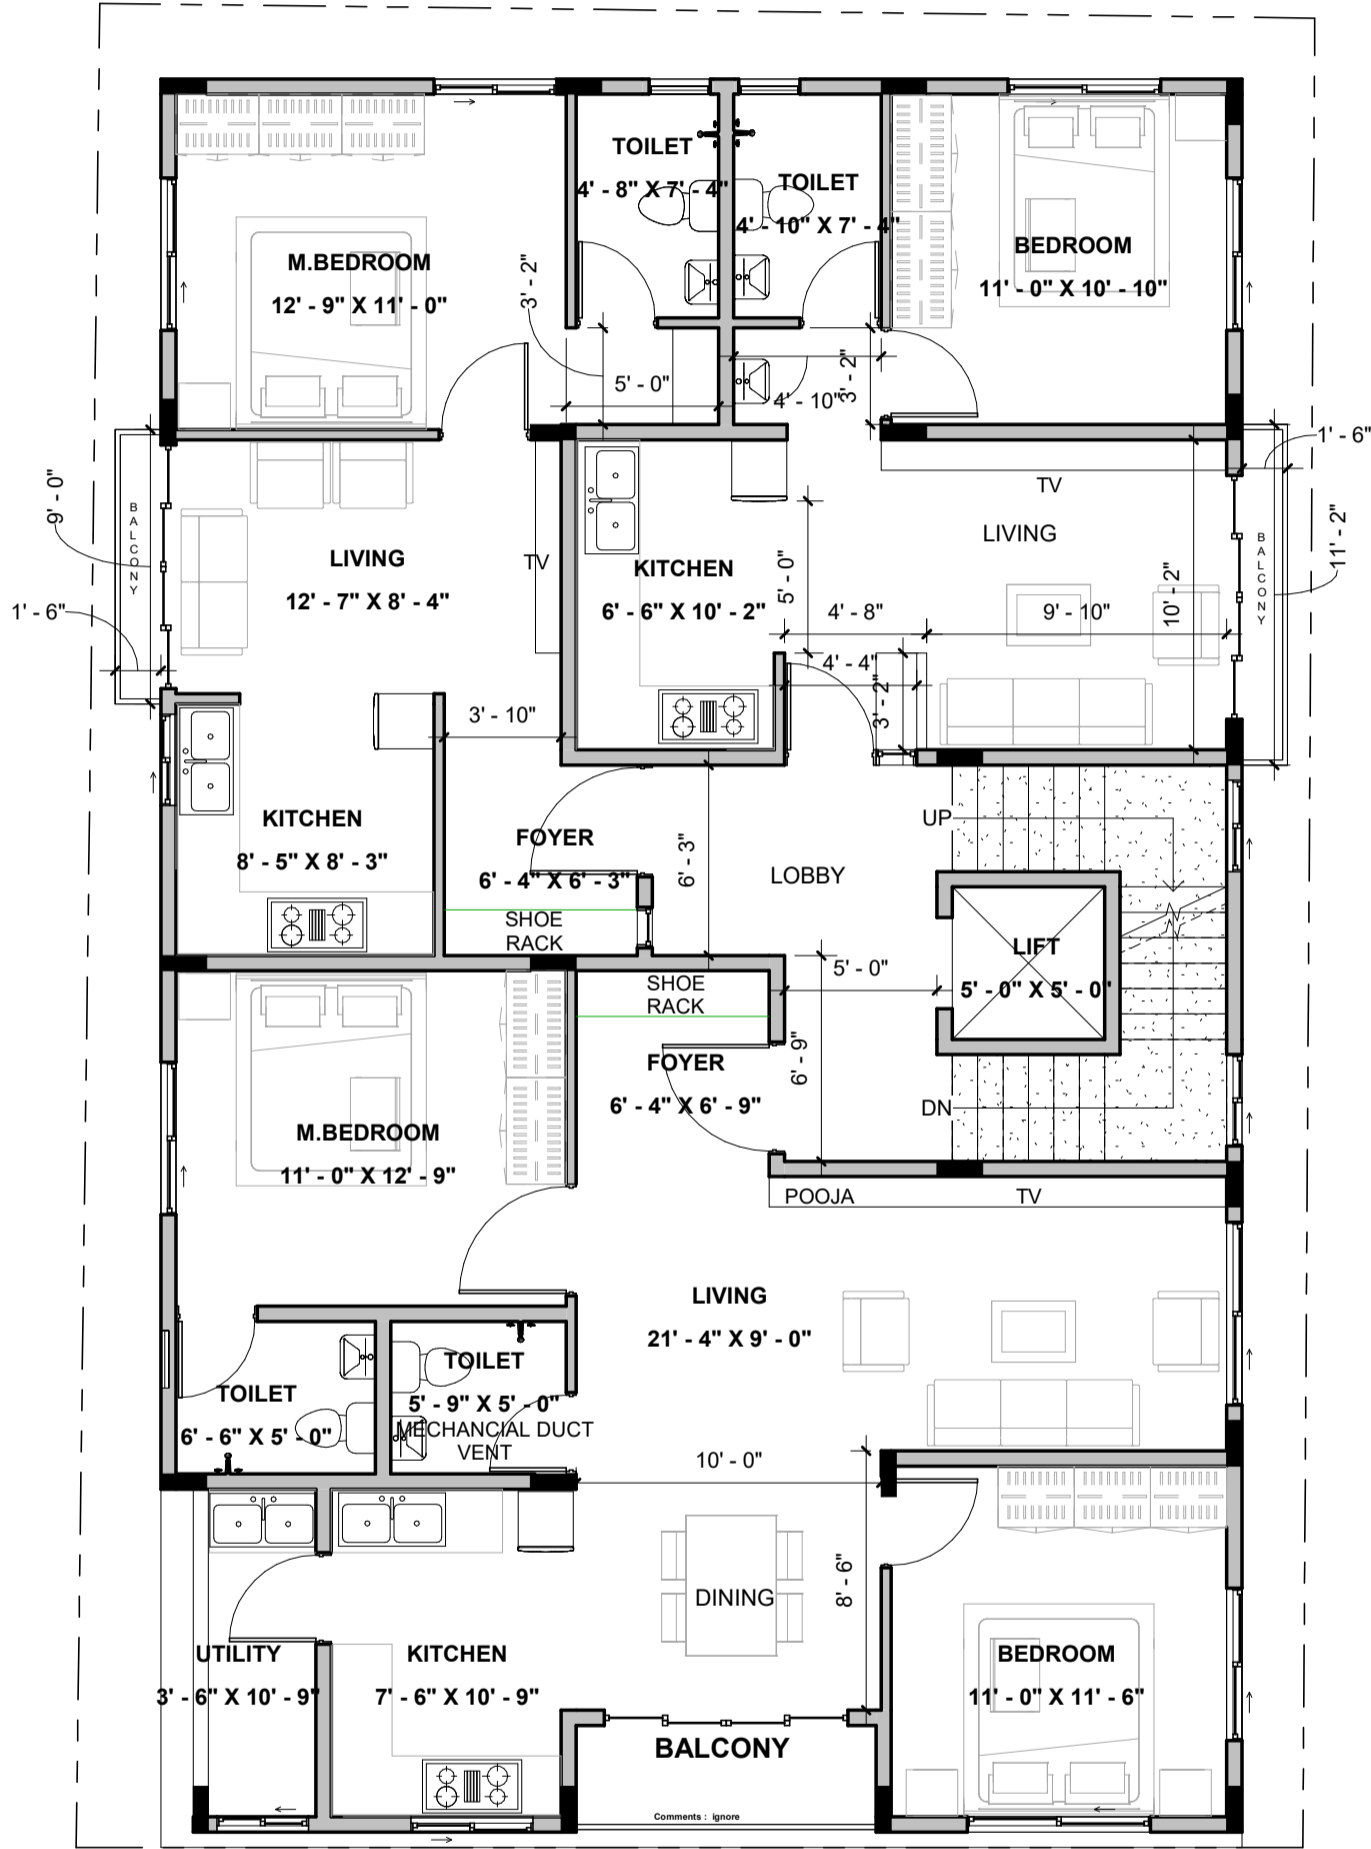

NOTES:

- Opening schedule may change according to the structural design.
 - The layout of columns and beams may change according to the structural design.
 - Number of steps may change according to the plinth and parking height desired.
 - Thickness of walls is only proposed. It may have to change based on the structural design to avoid column/beam projections.
- The Contractor and the Consultant shall bear no responsibility whatsoever where any drawings provided by it/ them in relation to the project / Said Works, does not comply with any applicable laws including the bye-laws of the building/society where such project is situated. Further, it is clarified that it shall be the responsibility of the Owner to ensure any and all compliance of the drawings provided by the Contractor/Consultant.

REV.
CONCEPT - R0

AREA STATEMENT

Name	Level	Area
BALCONY 1	THIRD FLOOR LEVEL	34 SF
BUILT UP AREA	THIRD FLOOR LEVEL	1993 SF
BALCONY 2	THIRD FLOOR LEVEL	14 SF
BALCONY 3	THIRD FLOOR LEVEL	17 SF
THIRD FLOOR LEVEL		2057 SF

Name	Level	Area
Grand total		8448 SF

LEGENDS

ARCHITECT

Ar.Arun K R

Brick & Bolt
Hive Space, Ground Floor,
Ramalayam rd,
Laxmi Cyber city,
Kondapur,
Hyderabad, Telangana 500084

Project
Proposed Residence for Mr.GopalKrishna


CRN
150706

Drg. No.
A104

Date
14/10/2022

Drawing Title
THIRD FLOOR PLAN

Scale

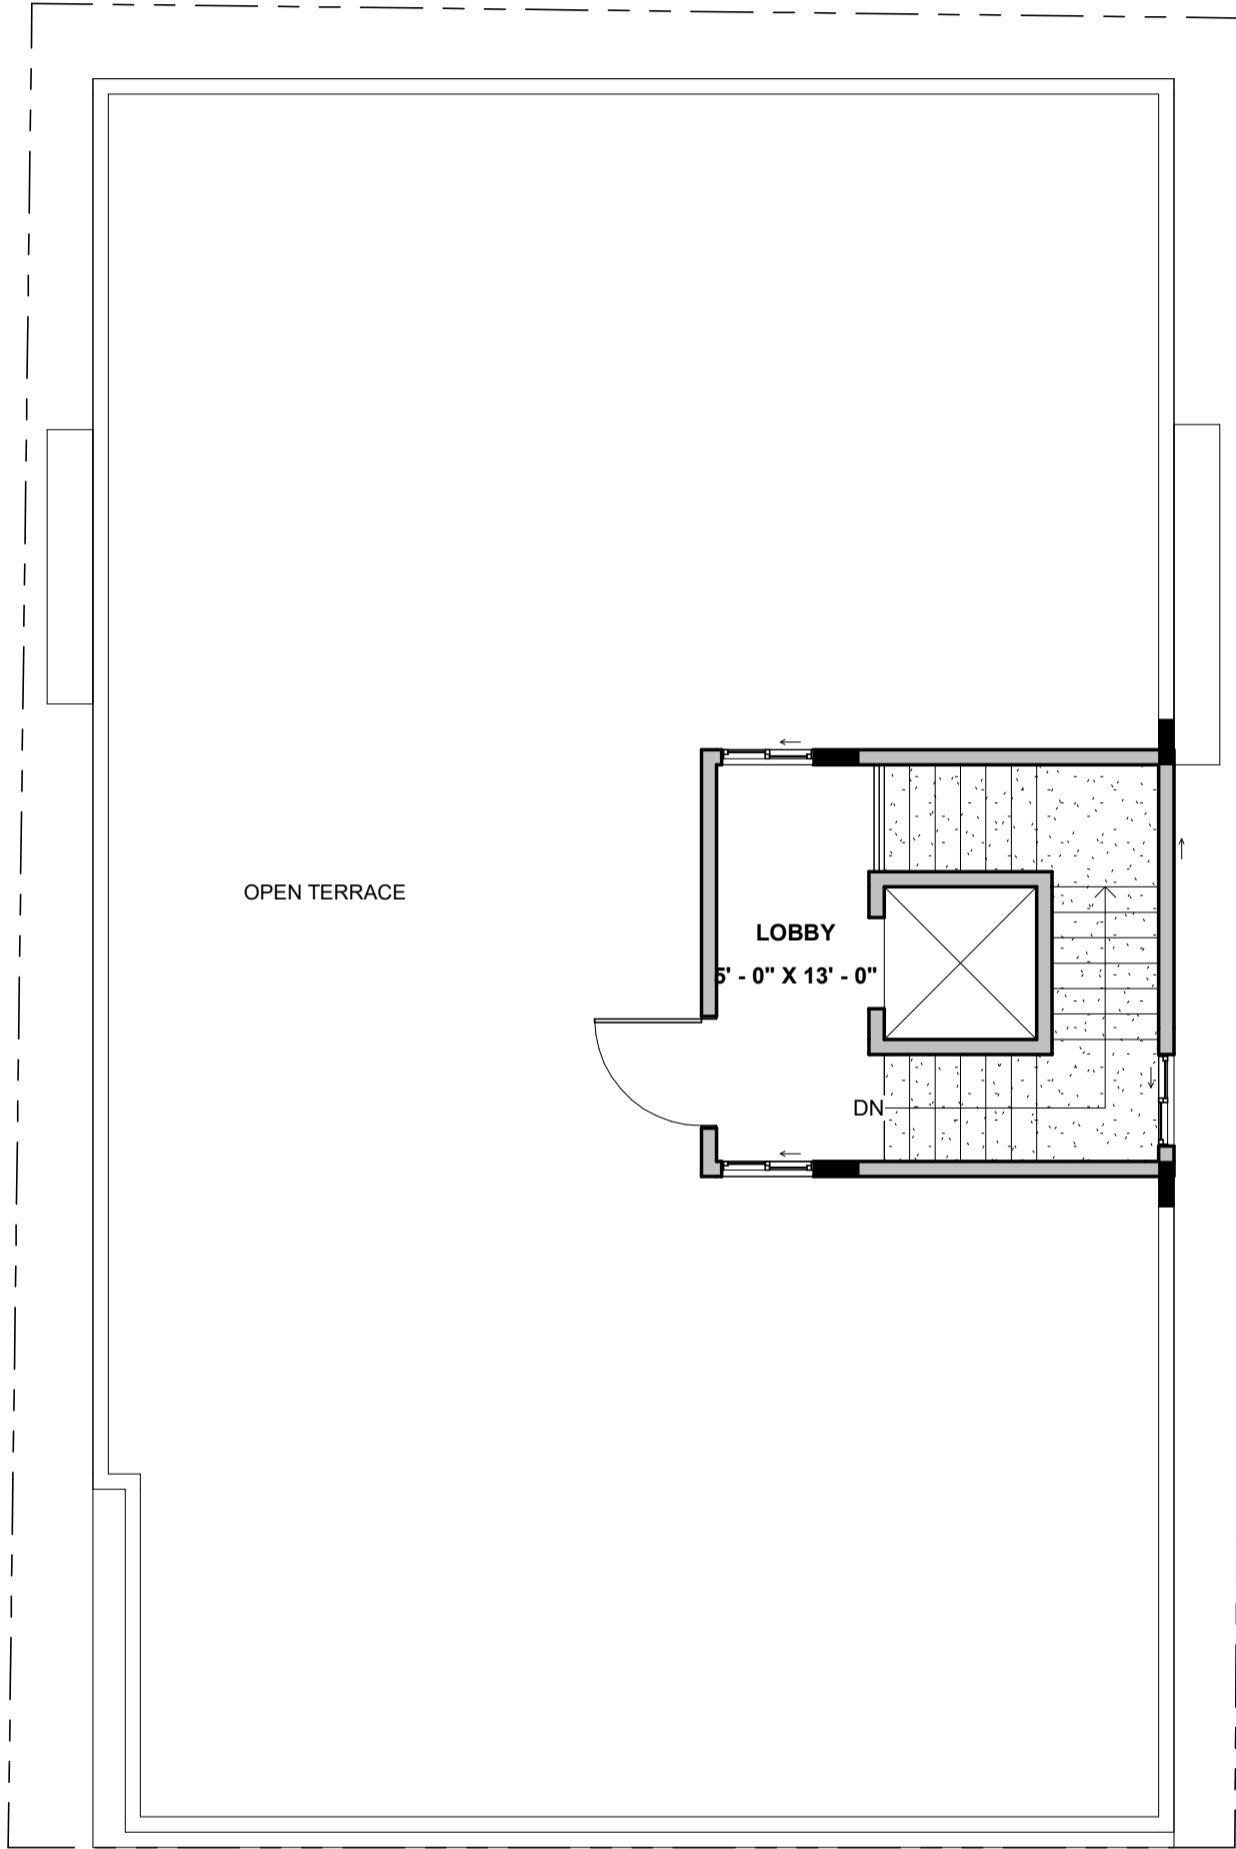

NOTES:

- Opening schedule may change according to the structural design.
- The layout of columns and beams may change according to the structural design.
- Number of steps may change according to the plinth and parking height desired.
- Thickness of walls is only proposed. It may have to change based on the structural design to avoid column/beam projections.
- The Contractor and the Consultant shall bear no responsibility whatsoever where any drawings provided by it/them in relation to the project / Said Works, does not comply with any applicable laws including the bye-laws of the building/society where such project is situated. Further, it is clarified that it shall be the responsibility of the Owner to ensure any and all compliance of the drawings provided by the Contractor/Consultant.

REV.

CONCEPT - R0

AREA STATEMENT

Name	Level	Area
BUILT UP AREA	FOURTH FLOOR LEVEL	217 SF
FOURTH FLOOR LEVEL		217 SF

Name	Level	Area
Grand total		8448 SF

LEGENDS

ARCHITECT

Ar.Arun K R

Brick & Bolt
 Hive Space, Ground Floor,
 Ramalayam rd,
 Laxmi Cyber city,
 Kondapur,
 Hyderabad, Telangana 500084

Project
**Proposed Residence for
 Mr.GopalKrishna**

CRN
 150706

Drg. No.
 A105

Date
 14/10/2022

Drawing Title
 FOURTH FLOOR PLAN

Scale