

NOTES:

- Opening schedule may change according to the structural design.
- The layout of columns and beams may change according to the structural design.
- Number of steps may change according to the plinth and parking height desired.
- Thickness of walls is only proposed. It may have to change based on the structural design to avoid column/beam projections.
- The Contractor and the Consultant shall bear no responsibility whatsoever where any drawings provided by them in relation to the project / Said Works, does not comply with any applicable laws including the bye-laws of the building/society where such project is situated. Further, it is clarified that it shall be the responsibility of the Owner to ensure any and all compliance of the drawings provided by the Contractor/Consultant.

REV.

CONCEPT - R0

AREA STATEMENT

Name	Level	Area
BUILT UP AREA	GROUND FLOOR LEVEL	549 SF
PASSAGE AREA	GROUND FLOOR LEVEL	110 SF
PARKING AREA	GROUND FLOOR LEVEL	328 SF
GROUND FLOOR LEVEL		987 SF
BUILT UP AREA	FIRST FLOOR LEVEL	947 SF
PASSAGE AREA	FIRST FLOOR LEVEL	73 SF
FIRST FLOOR LEVEL		1020 SF
BUILT UP AREA	SECOND FLOOR LEVEL	877 SF
BALCONY AREA	SECOND FLOOR LEVEL	69 SF
OPEN TERRACE AREA	SECOND FLOOR LEVEL	91 SF
SECOND FLOOR LEVEL		1037 SF
BUILT UP AREA	TERRACE FLOOR LEVEL	128 SF
TERRACE FLOOR LEVEL		128 SF
Grand total		3173 SF

LEGENDS

ARCHITECT

AR.ARUN K R

Brick & Bolt
Hive Space, Ground Floor,
Ramalayam rd,
Laxmi Cyber city,
Kondapur,
Hyderabad, Telangana 500084

Project
**PROPOSED
RESIDENCE FOR
MR.SUNIL**

CRN
151595

Drg. No.
A101


Date
19/10/2022

Drawing Title
GROUND FLOOR PLAN

Scale
1 : 50

NORTH



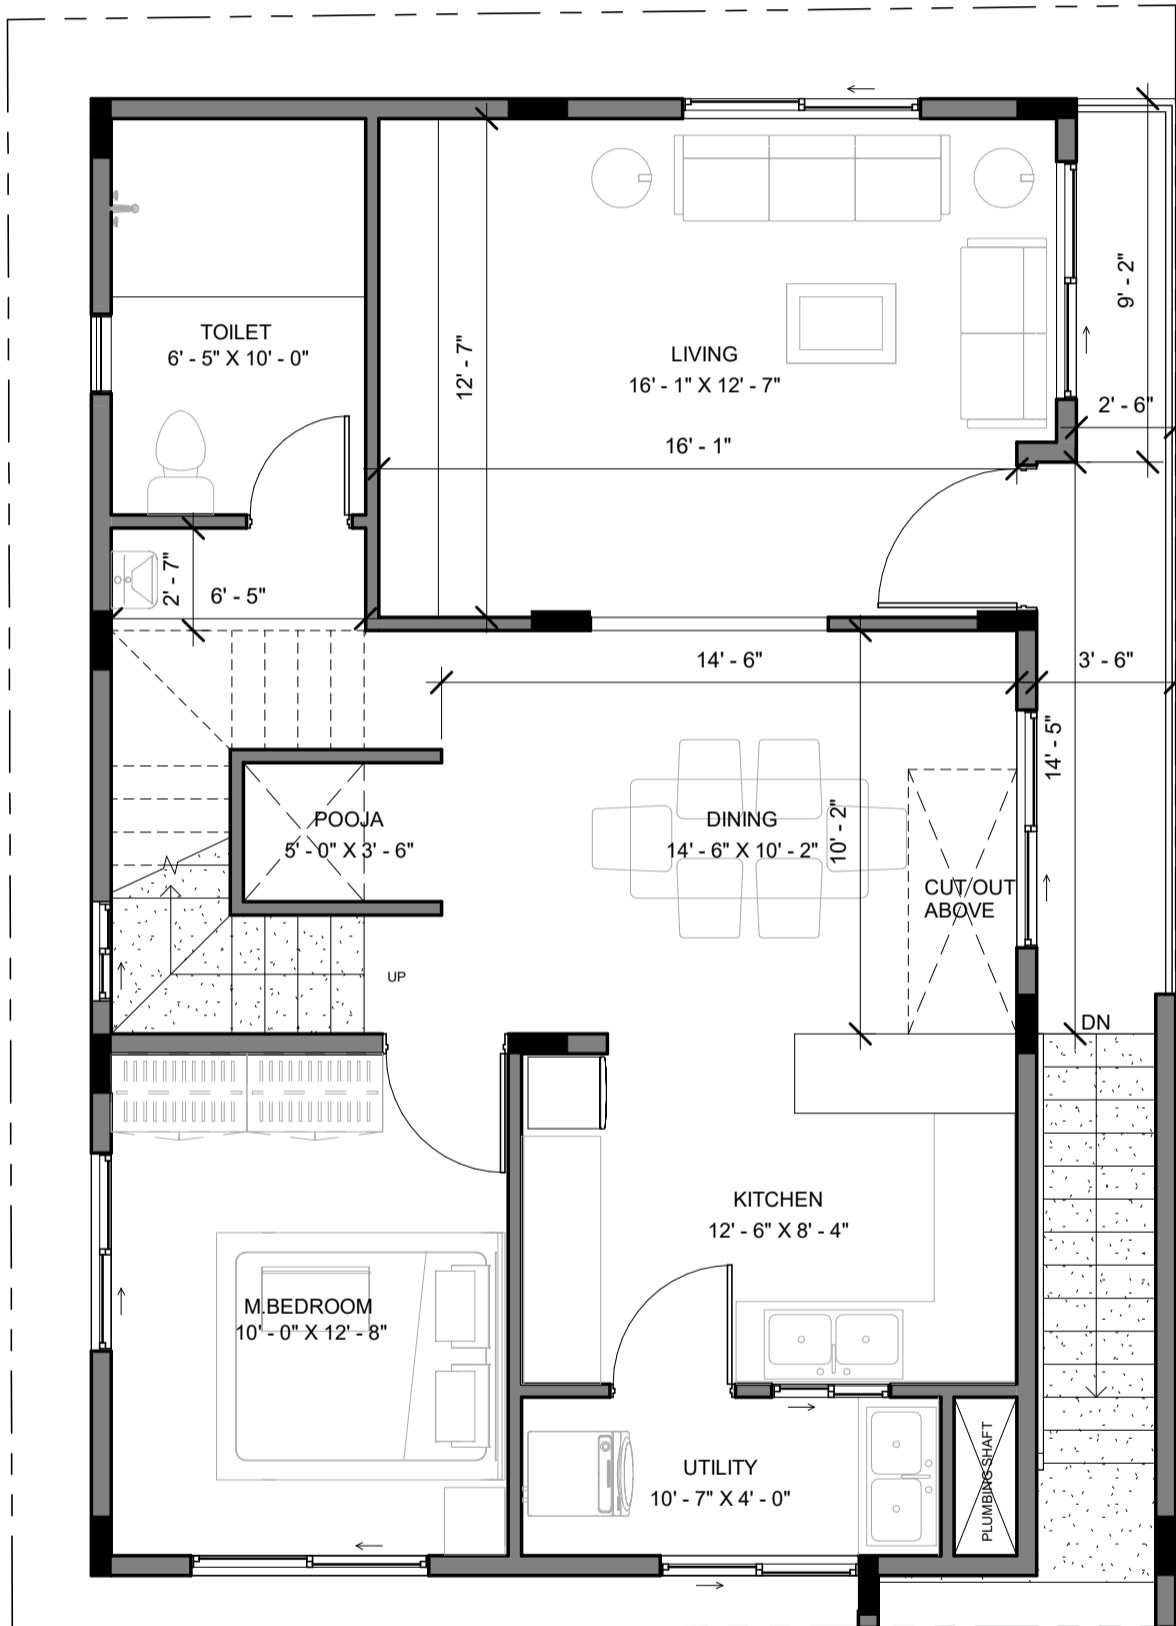

NOTES:

- Opening schedule may change according to the structural design.
- The layout of columns and beams may change according to the structural design.
- Number of steps may change according to the plinth and parking height desired.
- Thickness of walls is only proposed. It may have to change based on the structural design to avoid column/beam projections.
- The Contractor and the Consultant shall bear no responsibility whatsoever where any drawings provided by them in relation to the project / Said Works, does not comply with any applicable laws including the bye-laws of the building/society where such project is situated. Further, it is clarified that it shall be the responsibility of the Owner to ensure any and all compliance of the drawings provided by the Contractor/Consultant.

REV.

CONCEPT - R0

AREA STATEMENT

Name	Level	Area
BUILT UP AREA	GROUND FLOOR LEVEL	549 SF
PASSAGE AREA	GROUND FLOOR LEVEL	110 SF
PARKING AREA	GROUND FLOOR LEVEL	328 SF
GROUND FLOOR LEVEL		987 SF
BUILT UP AREA	FIRST FLOOR LEVEL	947 SF
PASSAGE AREA	FIRST FLOOR LEVEL	73 SF
FIRST FLOOR LEVEL		1020 SF
BUILT UP AREA	SECOND FLOOR LEVEL	877 SF
BALCONY AREA	SECOND FLOOR LEVEL	69 SF
OPEN TERRACE AREA	SECOND FLOOR LEVEL	91 SF
SECOND FLOOR LEVEL		1037 SF
BUILT UP AREA	TERRACE FLOOR LEVEL	128 SF
TERRACE FLOOR LEVEL		128 SF
Grand total		3173 SF

LEGENDS

ARCHITECT

AR.ARUN K R

Brick & Bolt
 Hive Space, Ground Floor,
 Ramalayam rd,
 Laxmi Cyber city,
 Kondapur,
 Hyderabad, Telangana 500084

Project
**PROPOSED
 RESIDENCE FOR
 MR.SUNIL**

CRN
 151595

Drg. No.
 A102


Date
 19/10/22

NORTH

Drawing Title
 FIRST FLOOR PLAN

Scale
 1 : 50



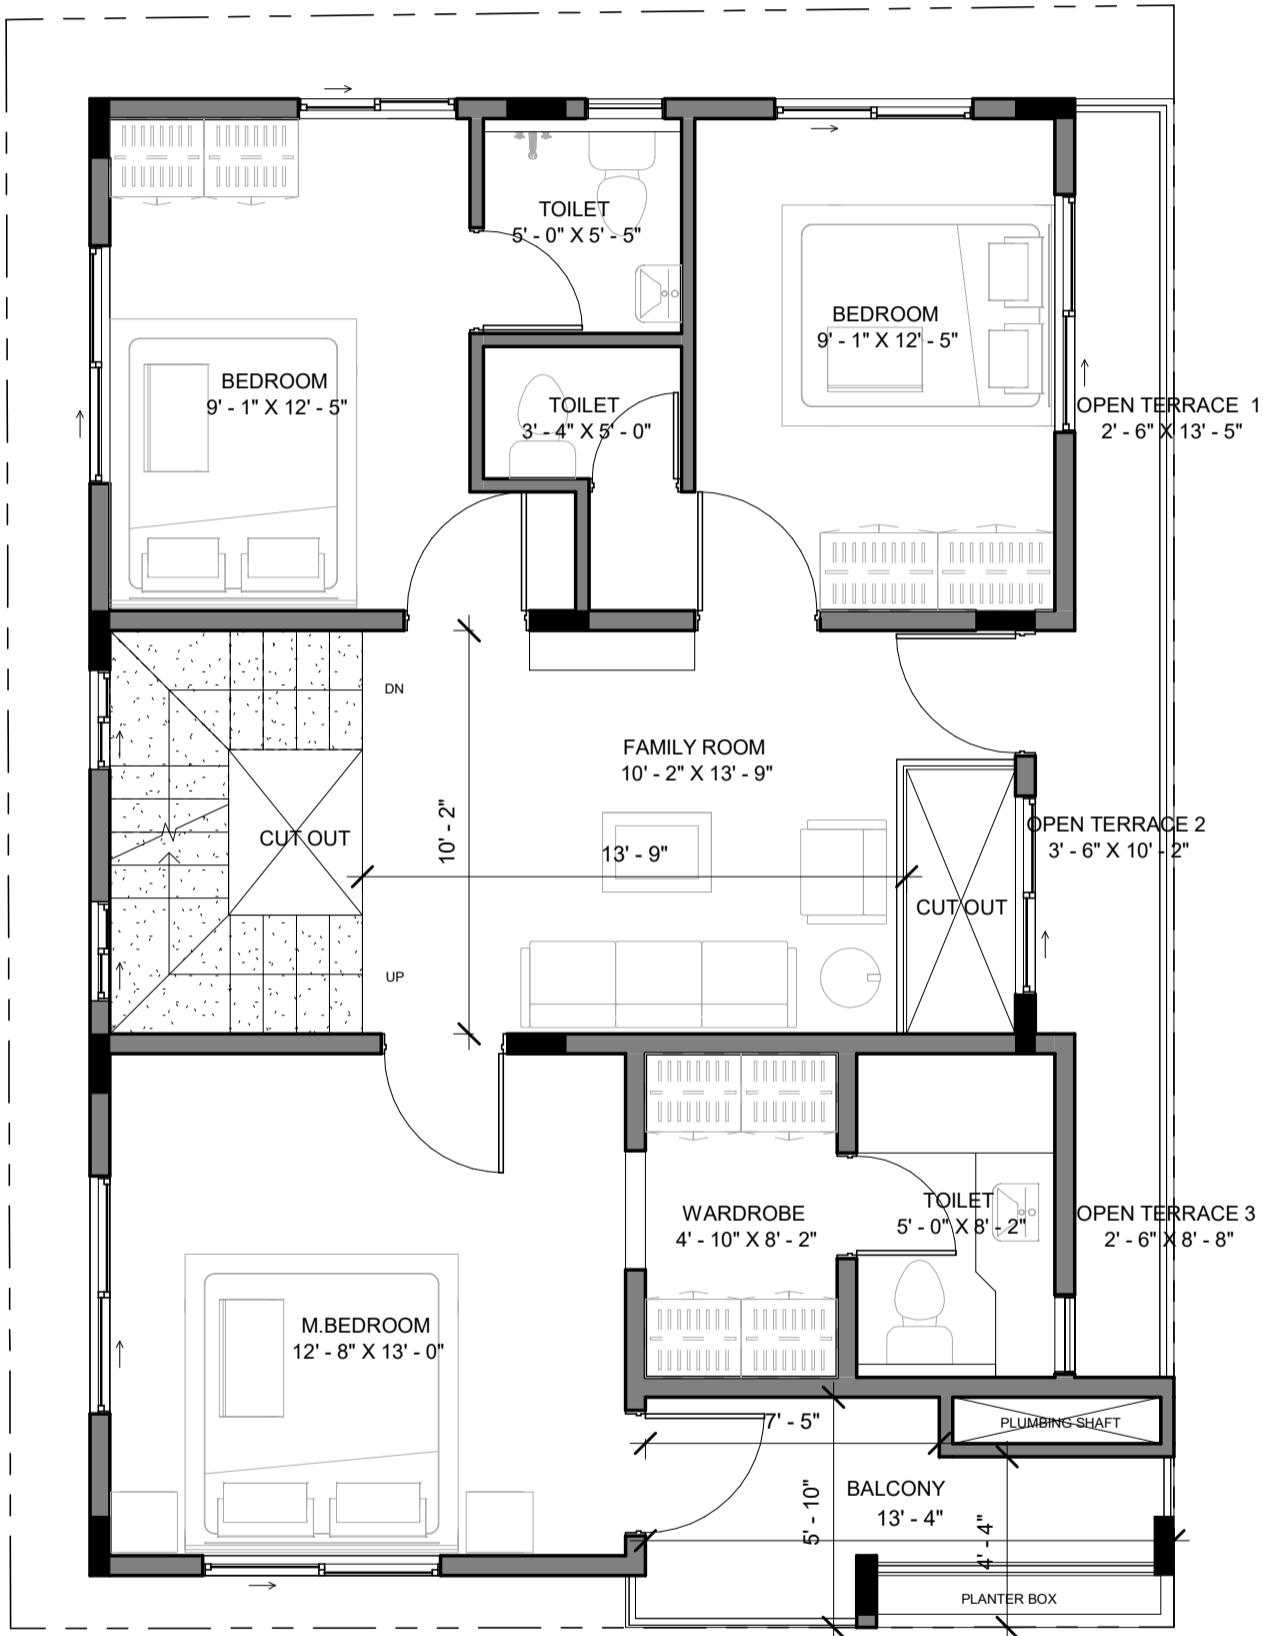

NOTES:

- Opening schedule may change according to the structural design.
- The layout of columns and beams may change according to the structural design.
- Number of steps may change according to the plinth and parking height desired.
- Thickness of walls is only proposed. It may have to change based on the structural design to avoid column/beam projections.
- The Contractor and the Consultant shall bear no responsibility whatsoever where any drawings provided by them in relation to the project / Said Works, does not comply with any applicable laws including the bye-laws of the building/society where such project is situated. Further, it is clarified that it shall be the responsibility of the Owner to ensure any and all compliance of the drawings provided by the Contractor/Consultant.

REV.

CONCEPT - R0

AREA STATEMENT

Name	Level	Area
BUILT UP AREA	GROUND FLOOR LEVEL	549 SF
PASSAGE AREA	GROUND FLOOR LEVEL	110 SF
PARKING AREA	GROUND FLOOR LEVEL	328 SF
GROUND FLOOR LEVEL		987 SF
BUILT UP AREA	FIRST FLOOR LEVEL	947 SF
PASSAGE AREA	FIRST FLOOR LEVEL	73 SF
FIRST FLOOR LEVEL		1020 SF
BUILT UP AREA	SECOND FLOOR LEVEL	877 SF
BALCONY AREA	SECOND FLOOR LEVEL	69 SF
OPEN TERRACE AREA	SECOND FLOOR LEVEL	91 SF
SECOND FLOOR LEVEL		1037 SF
BUILT UP AREA	TERRACE FLOOR LEVEL	128 SF
TERRACE FLOOR LEVEL		128 SF
Grand total		3173 SF

LEGENDS

ARCHITECT

AR.ARUN K R

Brick & Bolt
 Hive Space, Ground Floor,
 Ramalayam rd,
 Laxmi Cyber city,
 Kondapur,
 Hyderabad, Telangana 500084

Project
**PROPOSED
 RESIDENCE FOR
 MR.SUNIL**

CRN
 151595

Drg. No.
 A103


Date
 19/10/22

NORTH

Drawing Title
 SECOND FLOOR PLAN

Scale
 1 : 50



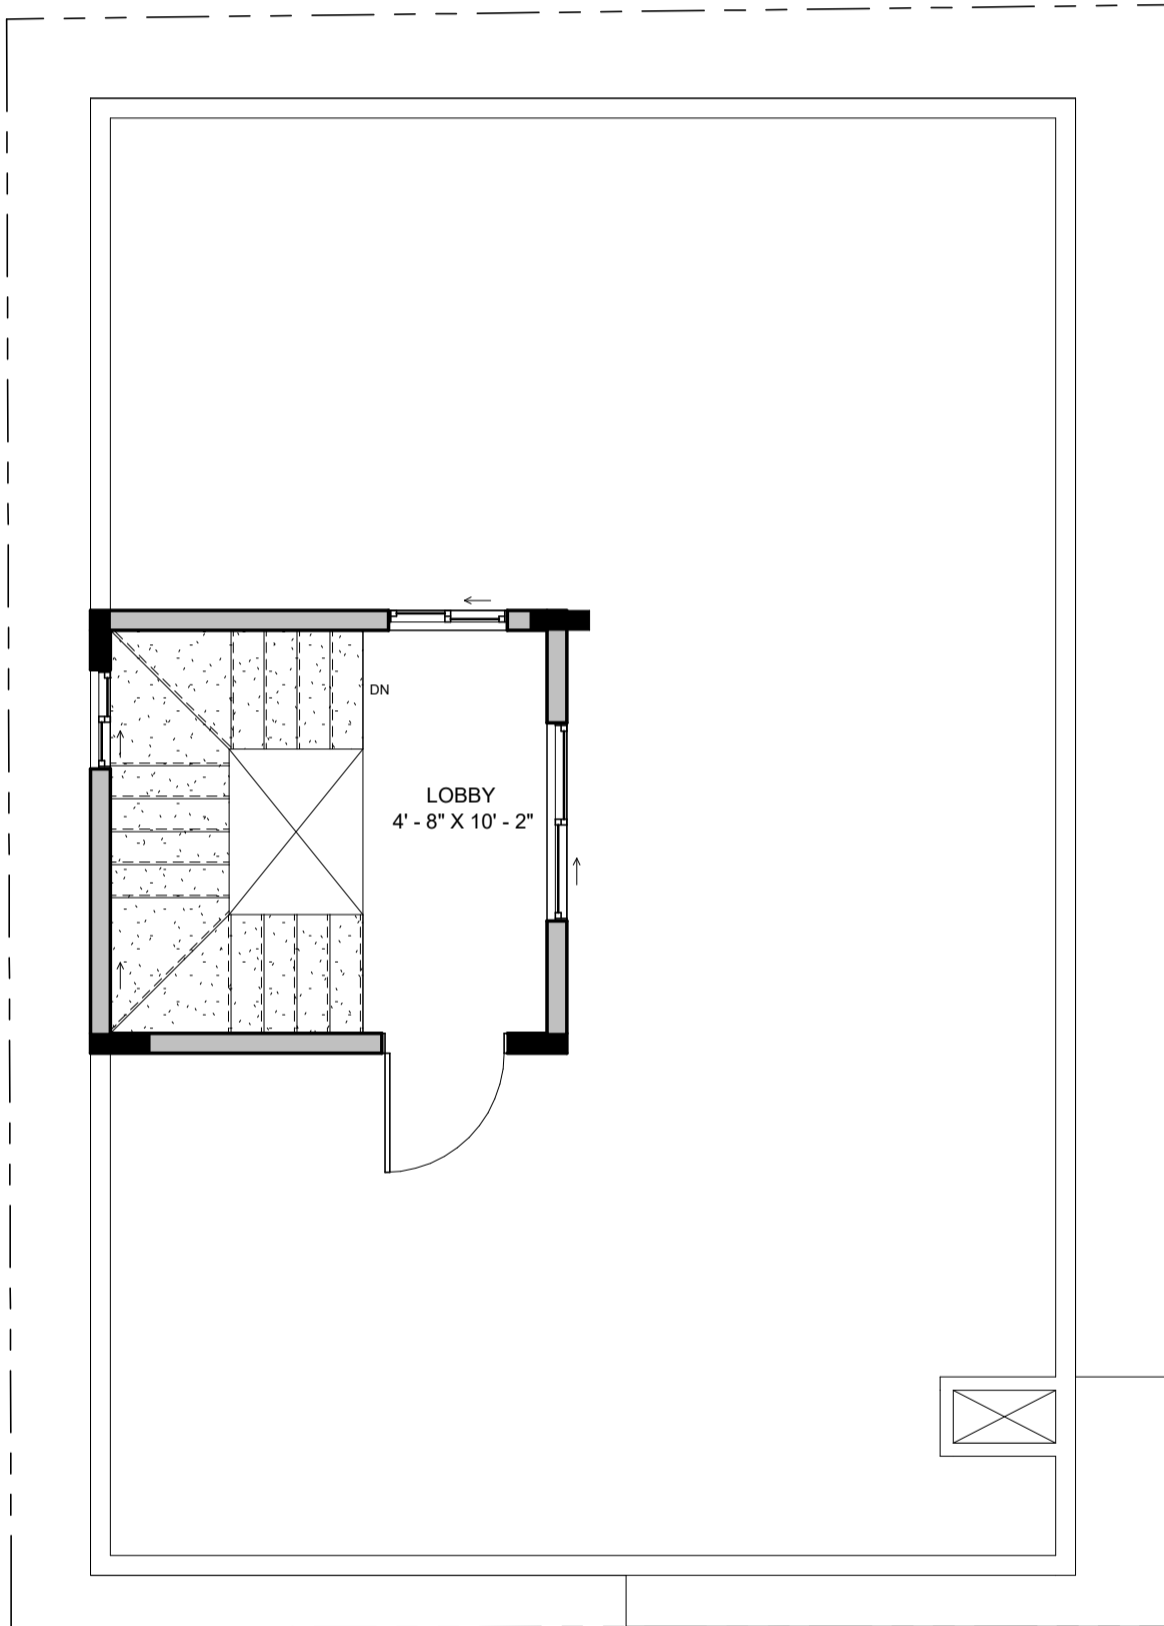

NOTES:

- Opening schedule may change according to the structural design.
- The layout of columns and beams may change according to the structural design.
- Number of steps may change according to the plinth and parking height desired.
- Thickness of walls is only proposed. It may have to change based on the structural design to avoid column/beam projections.
- The Contractor and the Consultant shall bear no responsibility whatsoever where any drawings provided by them in relation to the project / Said Works, does not comply with any applicable laws including the bye-laws of the building/society where such project is situated. Further, it is clarified that it shall be the responsibility of the Owner to ensure any and all compliance of the drawings provided by the Contractor/Consultant.

REV.

CONCEPT - R0

AREA STATEMENT

Name	Level	Area
BUILT UP AREA	GROUND FLOOR LEVEL	549 SF
PASSAGE AREA	GROUND FLOOR LEVEL	110 SF
PARKING AREA	GROUND FLOOR LEVEL	328 SF
GROUND FLOOR LEVEL		987 SF
BUILT UP AREA	FIRST FLOOR LEVEL	947 SF
PASSAGE AREA	FIRST FLOOR LEVEL	73 SF
FIRST FLOOR LEVEL		1020 SF
BUILT UP AREA	SECOND FLOOR LEVEL	877 SF
BALCONY AREA	SECOND FLOOR LEVEL	69 SF
OPEN TERRACE AREA	SECOND FLOOR LEVEL	91 SF
SECOND FLOOR LEVEL		1037 SF
BUILT UP AREA	TERRACE FLOOR LEVEL	128 SF
TERRACE FLOOR LEVEL		128 SF
Grand total		3173 SF

LEGENDS

ARCHITECT

AR.ARUN K R

Brick & Bolt
 Hive Space, Ground Floor,
 Ramalayam rd,
 Laxmi Cyber city,
 Kondapur,
 Hyderabad, Telangana 500084

Project
**PROPOSED
 RESIDENCE FOR
 MR.SUNIL**

CRN
 151595

Drg. No.
 A104

Date
 19/10/22

Drawing Title
 TERRACE FLOOR PLAN

Scale
 1 : 50

