
 Clayworks, 16/2, 2nd Floor, Sobha Alexander Plaza, Commissariat Road, Ashok Nagar, Bengaluru, Karnataka- 560025	Mr. VINAY RESIDENCE DESIGN	GROUND FLOOR PLAN		
		Project number	CRN 137011	A101
		Date	24-05-2022	
		Drawn by	AISHWARYA RAM	Scale
		Revision No.	R2	


24-05-2022 17:16:08


1 GROUND FLOOR

1 : 60

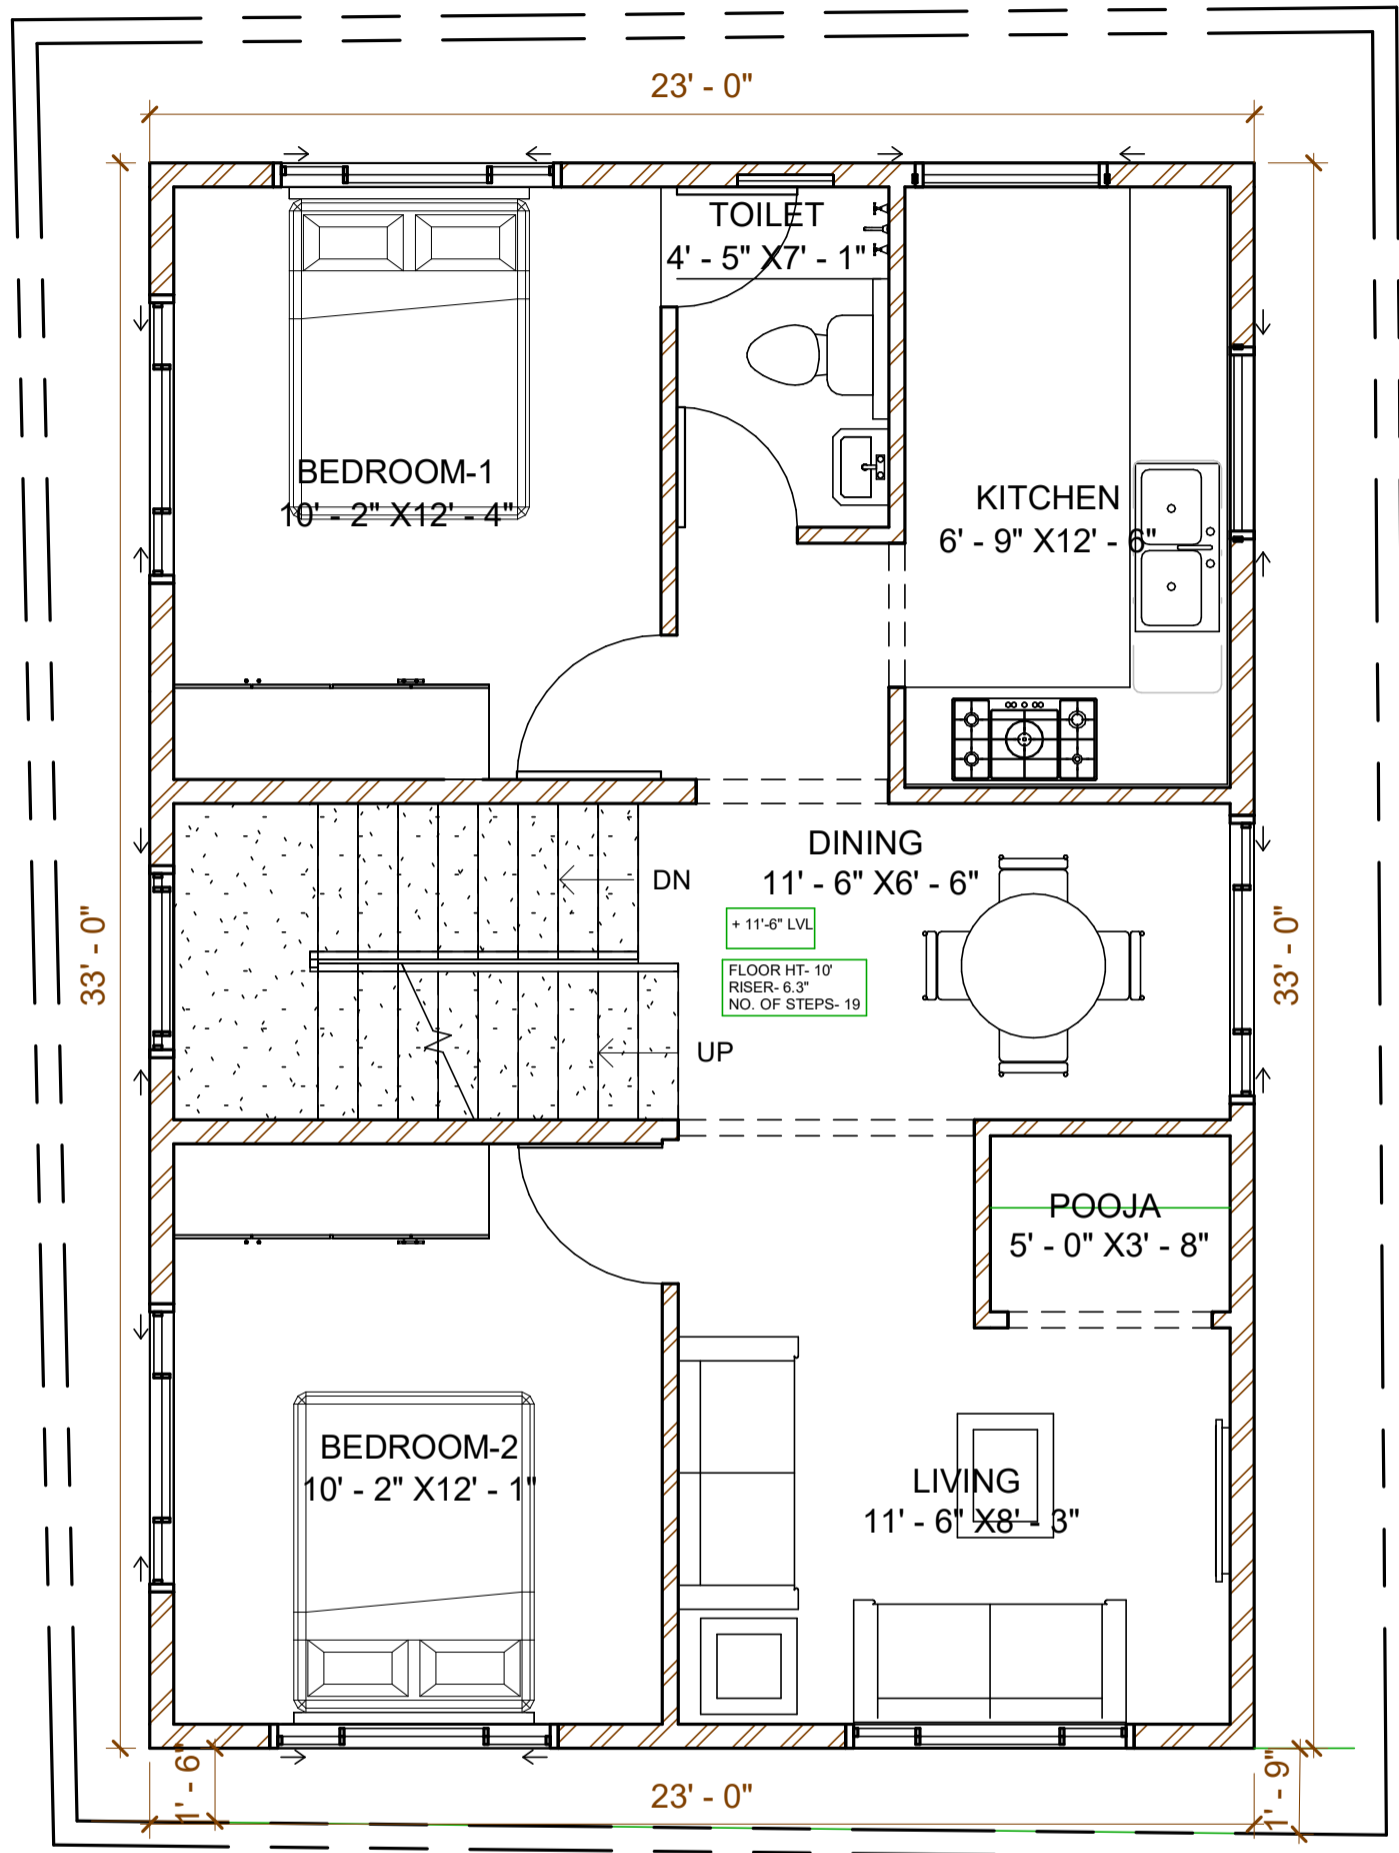


1 **FIRST FLOOR**
1 : 60

 Clayworks, 16/2, 2nd Floor, Sobha Alexander Plaza, Commissariat Road, Ashok Nagar, Bengaluru, Karnataka- 560025	Mr. VINAY RESIDENCE DESIGN	FIRST FLOOR PLAN			
		Project number	CRN 137011	A102	
		Date	24-05-2022		
		Drawn by	AISHWARYA RAM	Revision No.	R2

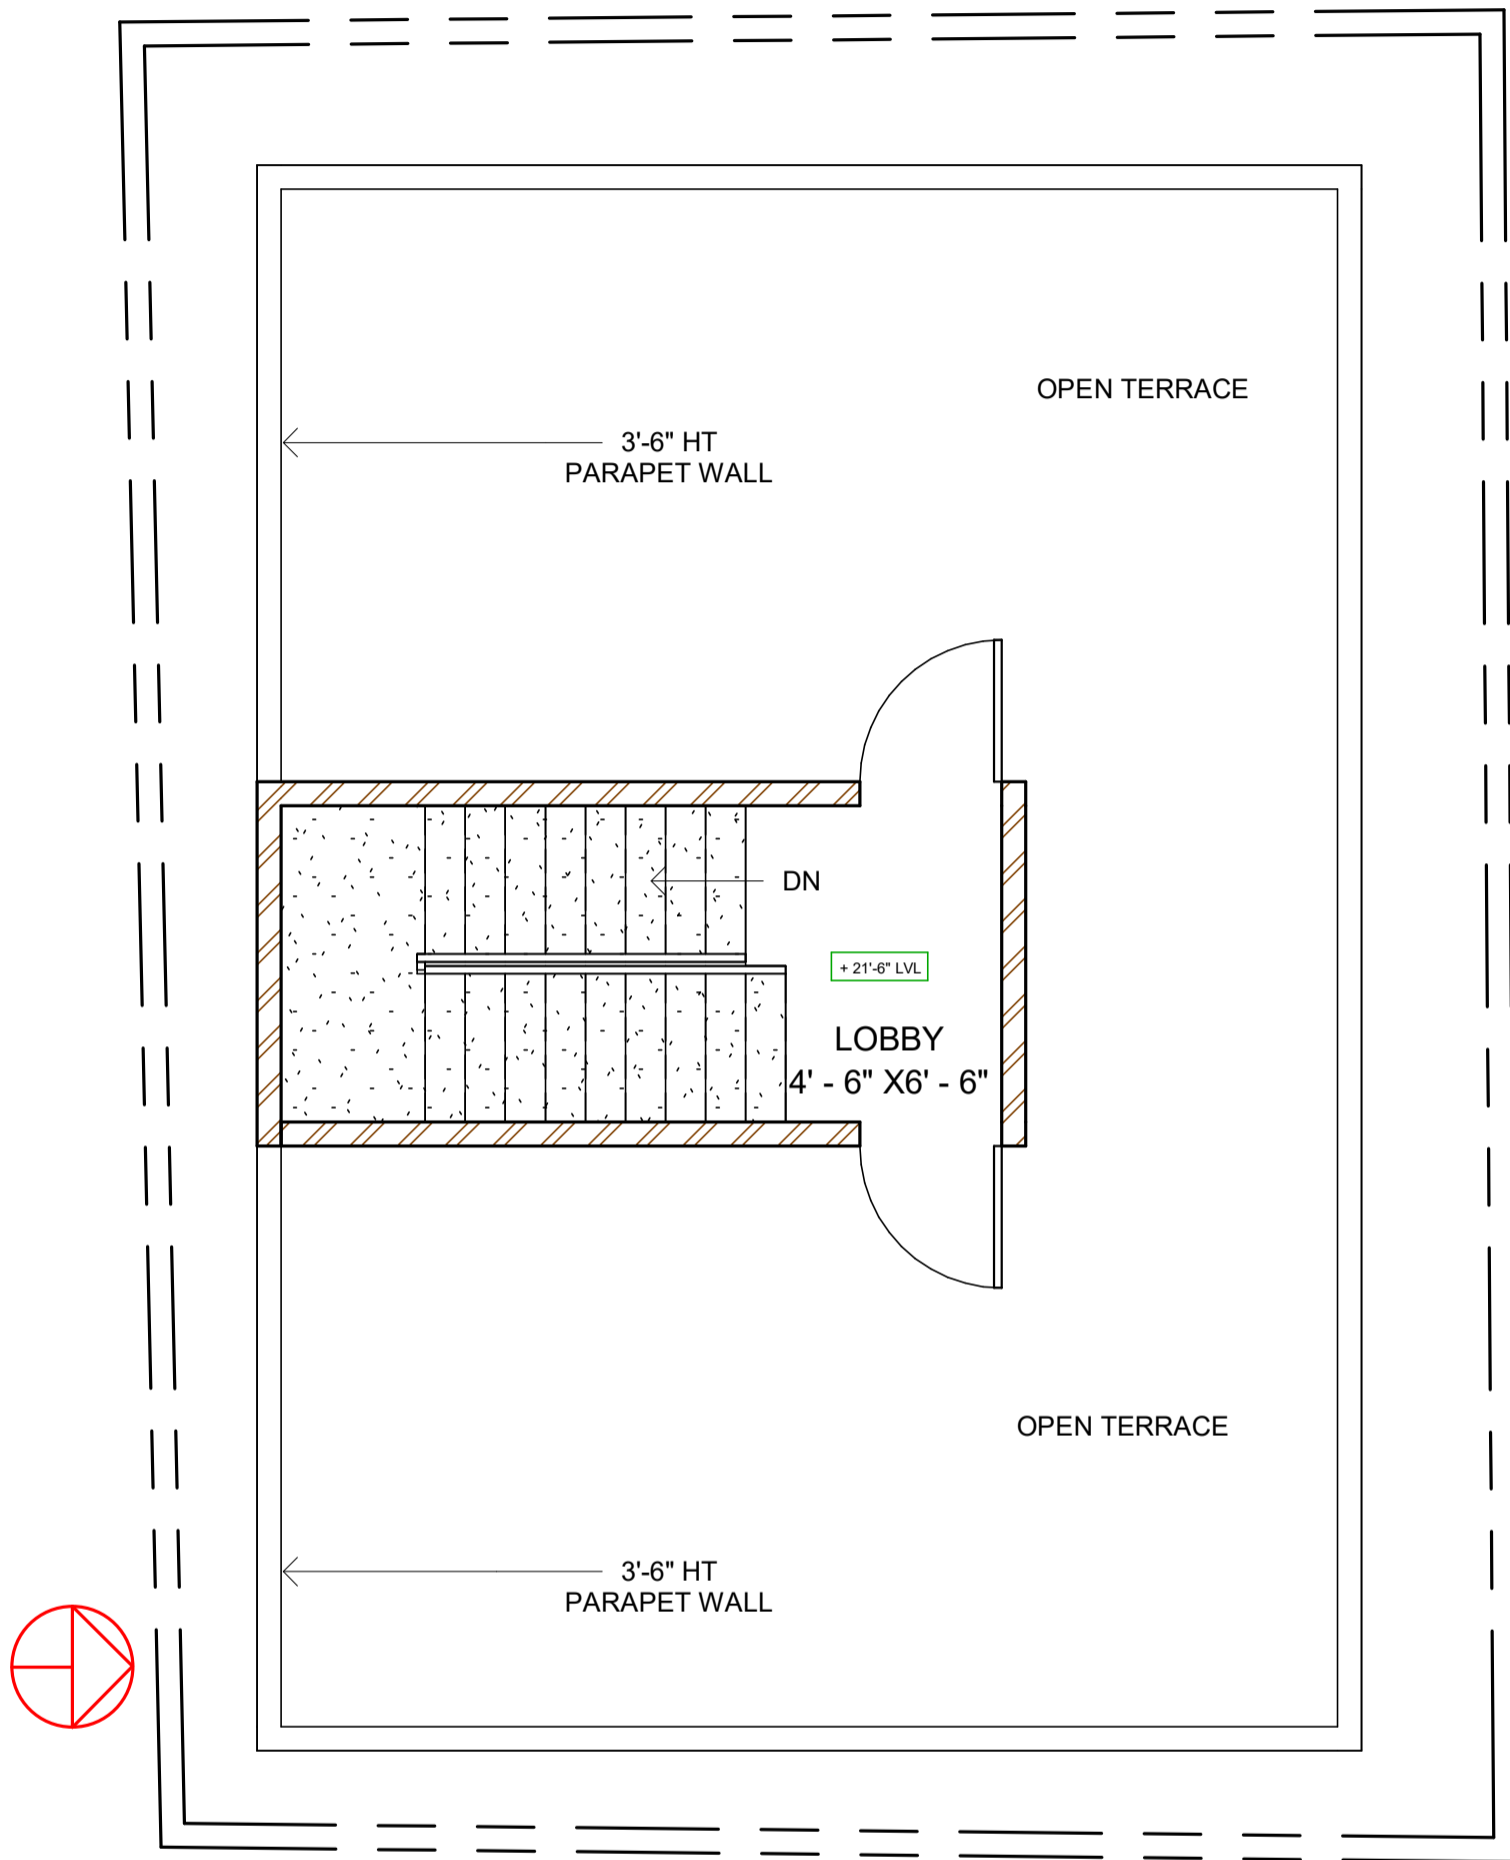

1 TERRACE FLOOR
1 : 60

 Clayworks, 16/2, 2nd Floor, Sobha Alexander Plaza, Commissariat Road, Ashok Nagar, Bengaluru, Karnataka- 560025	Mr. VINAY RESIDENCE DESIGN	TERRACE FLOOR PLAN			
		Project number	CRN 137011	A103	
		Date	24-05-2022		
		Drawn by	AISHWARYA RAM	Revision No.	R2