

Area Schedule (Gross Building)		
Name	Level	Area
BUILT UP AREA	GROUND FLOOR LEVEL	1974 ft ²
CUTOUT AREA	GROUND FLOOR LEVEL	36 ft ²
FOYER AREA+ STEPS	GROUND FLOOR LEVEL	56 ft ²
STAIRCASE AREA	GROUND FLOOR LEVEL	61 ft ²
REAR ENTRANCE+ STEPS	GROUND FLOOR LEVEL	46 ft ²
PARKING AREA	GROUND FLOOR LEVEL	293 ft ²


Brick & Bolt
 Clayworks, 16/2, 2nd Floor,
 Sobha Alexander Plaza, Commissariat Road,
 Ashok Nagar, Bengaluru, Karnataka- 560025

Residence For
Mr. VIKAS

No.	Description	Date

GROUND FLOOR PLAN

Project number	CRN 148902	A102
Date	30-07-2022	
Drawn by	AISHWARYA RAM	
Revision No.	R2	
Scale 1 : 70		

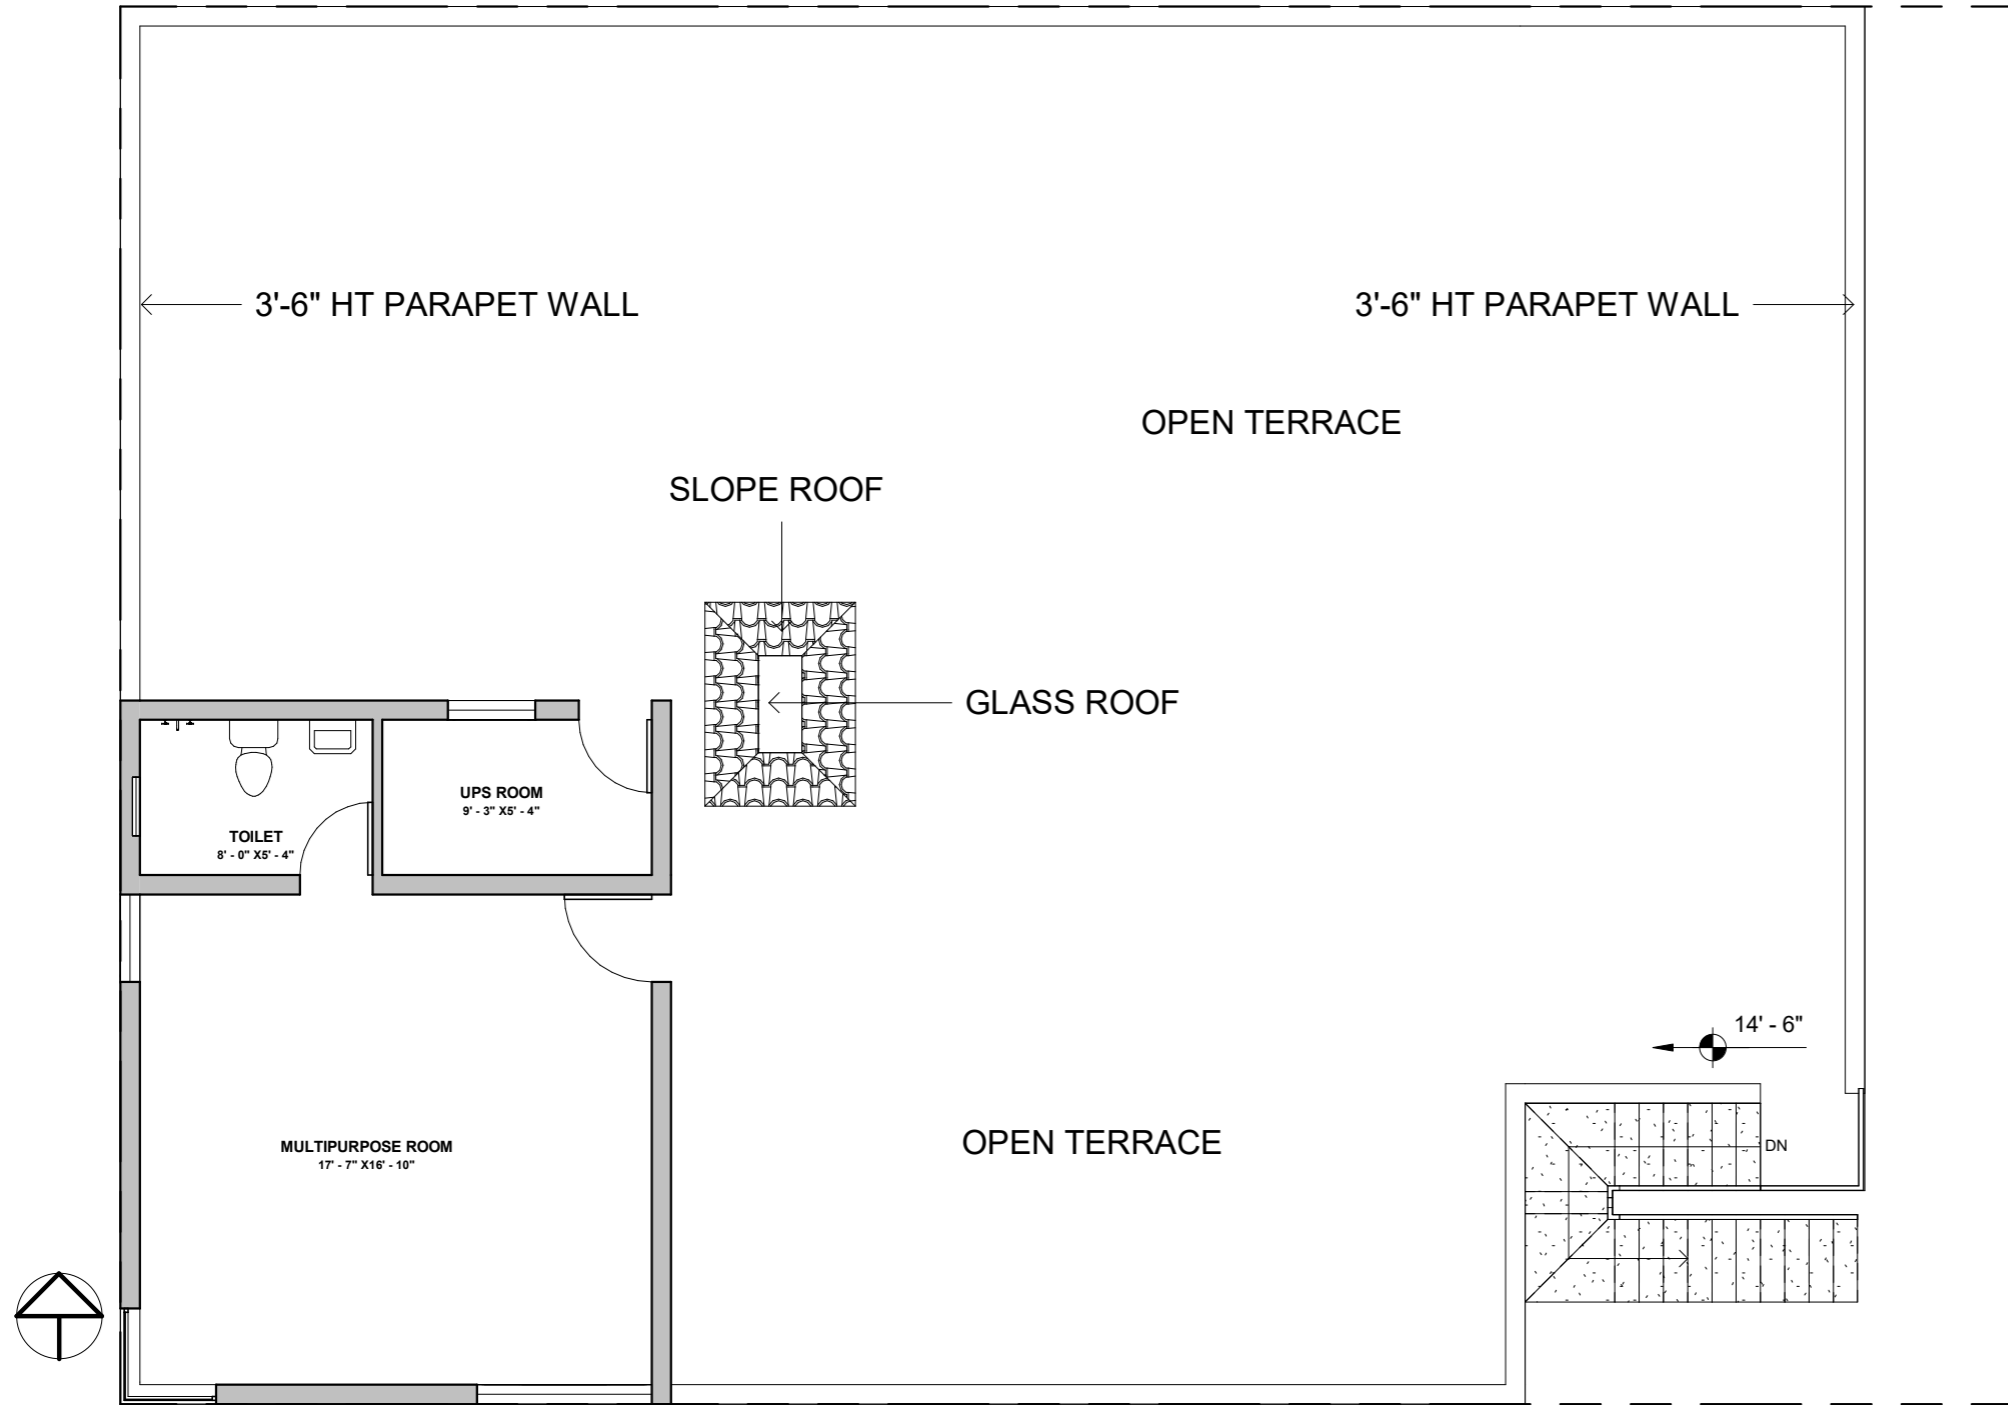

Area Schedule (Gross Building)		
Name	Level	Area
BUILT UP AREA	TERRACE FLOOR LEVEL	457 ft ²
SLOPE ROOF AREA	TERRACE FLOOR LEVEL	31 ft ²
GLASS ROOF AREA	TERRACE FLOOR LEVEL	5 ft ²
SLAB EXTENSION-1	TERRACE FLOOR LEVEL	446 ft ²
SLAB EXTENSION-2	TERRACE FLOOR LEVEL	103 ft ²

Brick & Bolt
 Clayworks, 16/2, 2nd Floor,
 Sobha Alexander Plaza, Commissariat Road,
 Ashok Nagar, Bengaluru, Karnataka - 560025

Residence For
Mr. VIKAS

No.	Description	Date

TERRACE FLOOR PLAN

Project number	CRN 148902	A103
Date	30-07-2022	
Drawn by	AISHWARYA RAM	
Revision No.	R2	
Scale 1 : 70		