

**NOTES:**

- Opening schedule may change according to the structural design.
- The layout of columns and beams may change according to the structural design.
- Number of steps may change according to the plinth and parking height desired.
- Thickness of walls is only proposed. It may have to change based on the structural design to avoid column/beam projections.
- The Contractor and the Consultant shall bear no responsibility whatsoever where any drawings provided by them in relation to the project / Said Works, does not comply with any applicable laws including the bye-laws of the building/society where such project is situated. Further, it is clarified that it shall be the responsibility of the Owner to ensure any and all compliance of the drawings provided by the Contractor/Consultant.

**REV.**

CONCEPT - R0

**AREA STATEMENT**

**LEGENDS**

**ARCHITECT**

AISHWARYA RAM

**Brick & Bolt**  
Hive Space, Ground Floor,  
Ramalayam rd,  
Laxmi Cyber city,  
Kondapur,  
Hyderabad, Telangana 500084

Project  
**Residence for  
Mr. DURAI RAJ**


CRN  
152962

Drg. No.  
A102

Date  
10/19/22

Drawing Title  
GROUND FLOOR PLAN

Scale  
1 : 50

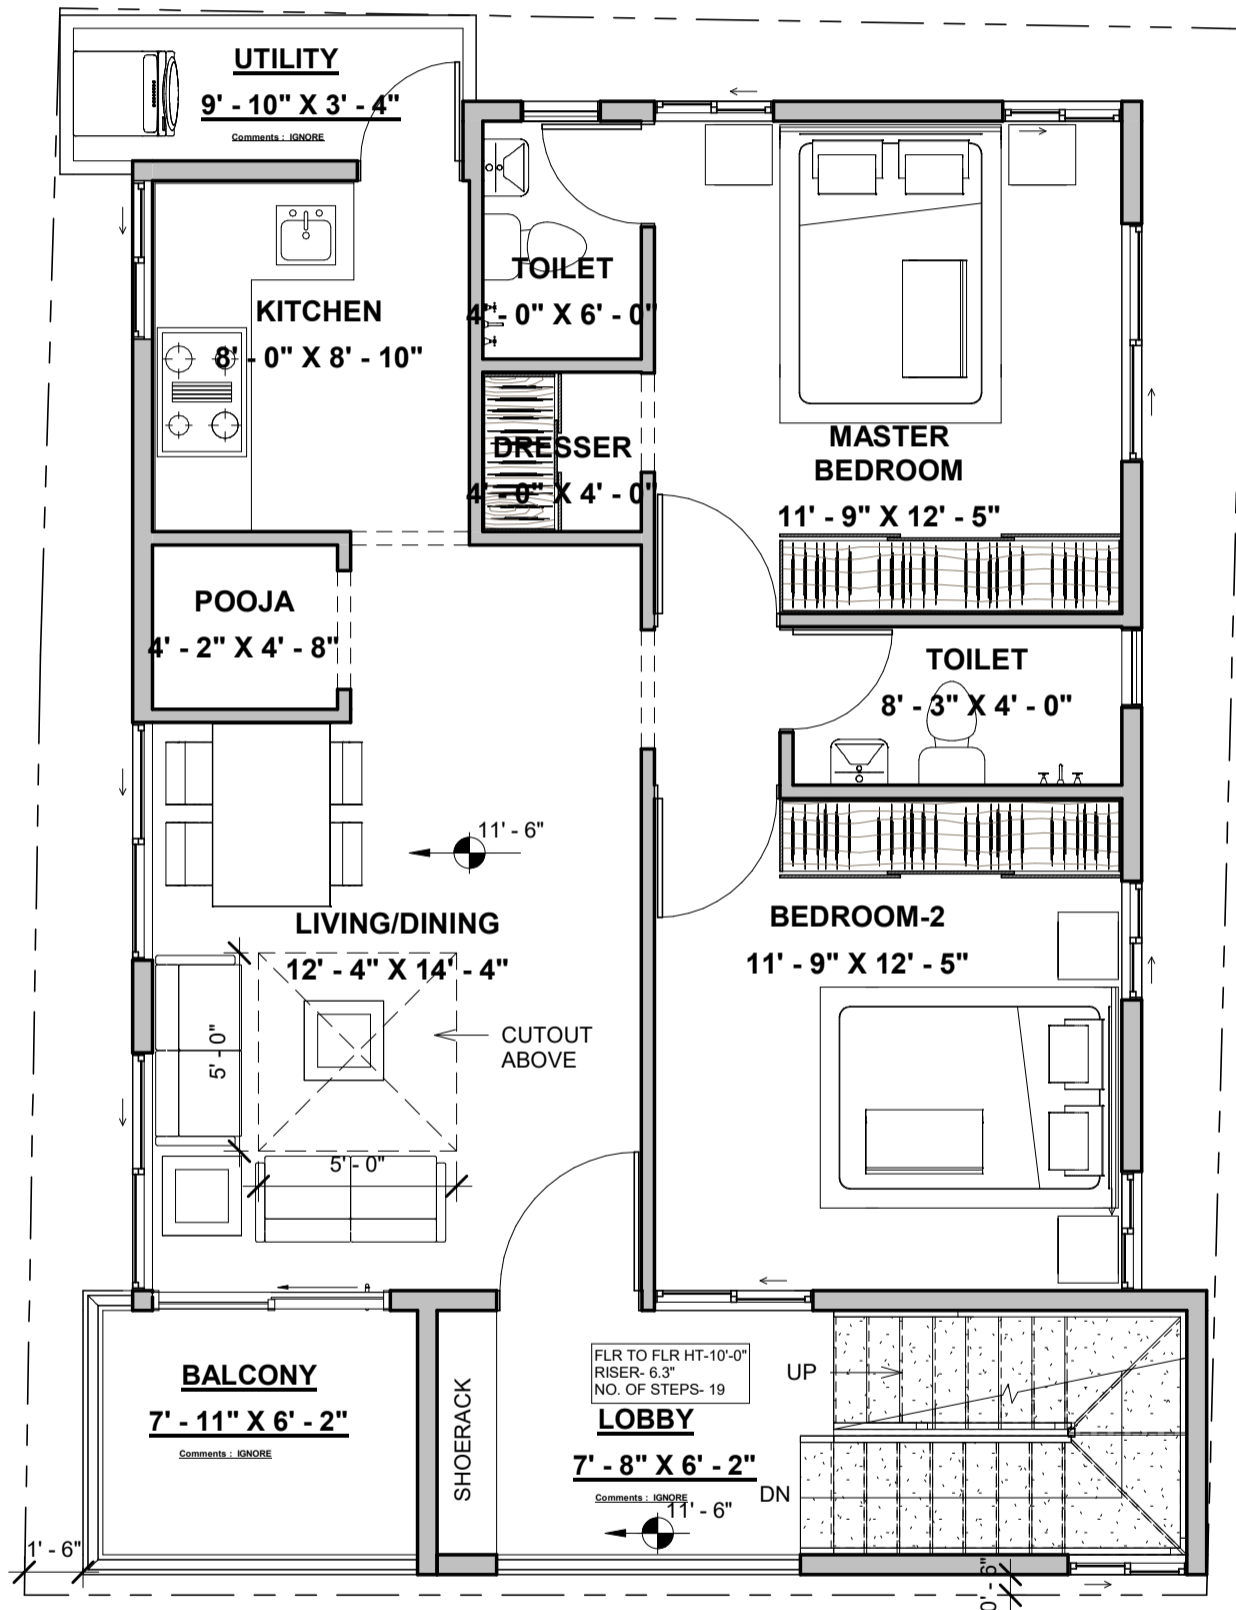

**NOTES:**

- Opening schedule may change according to the structural design.
  - The layout of columns and beams may change according to the structural design.
  - Number of steps may change according to the plinth and parking height desired.
  - Thickness of walls is only proposed. It may have to change based on the structural design to avoid column/beam projections.
- The Contractor and the Consultant shall bear no responsibility whatsoever where any drawings provided by them in relation to the project / Said Works, does not comply with any applicable laws including the bye-laws of the building/society where such project is situated. Further, it is clarified that it shall be the responsibility of the Owner to ensure any and all compliance of the drawings provided by the Contractor/Consultant.

**REV.**

CONCEPT - R0

**AREA STATEMENT**

**LEGENDS**

**ARCHITECT**

AISHWARYA RAM

**Brick & Bolt**  
 Hive Space, Ground Floor,  
 Ramalayam rd,  
 Laxmi Cyber city,  
 Kondapur,  
 Hyderabad, Telangana 500084

Project  
**Residence for  
 Mr. DURAI RAJ**


CRN  
 152962

Drg. No.  
 A103

Date  
 10/19/22

Drawing Title  
 FIRST FLOOR PLAN

Scale  
 1 : 50

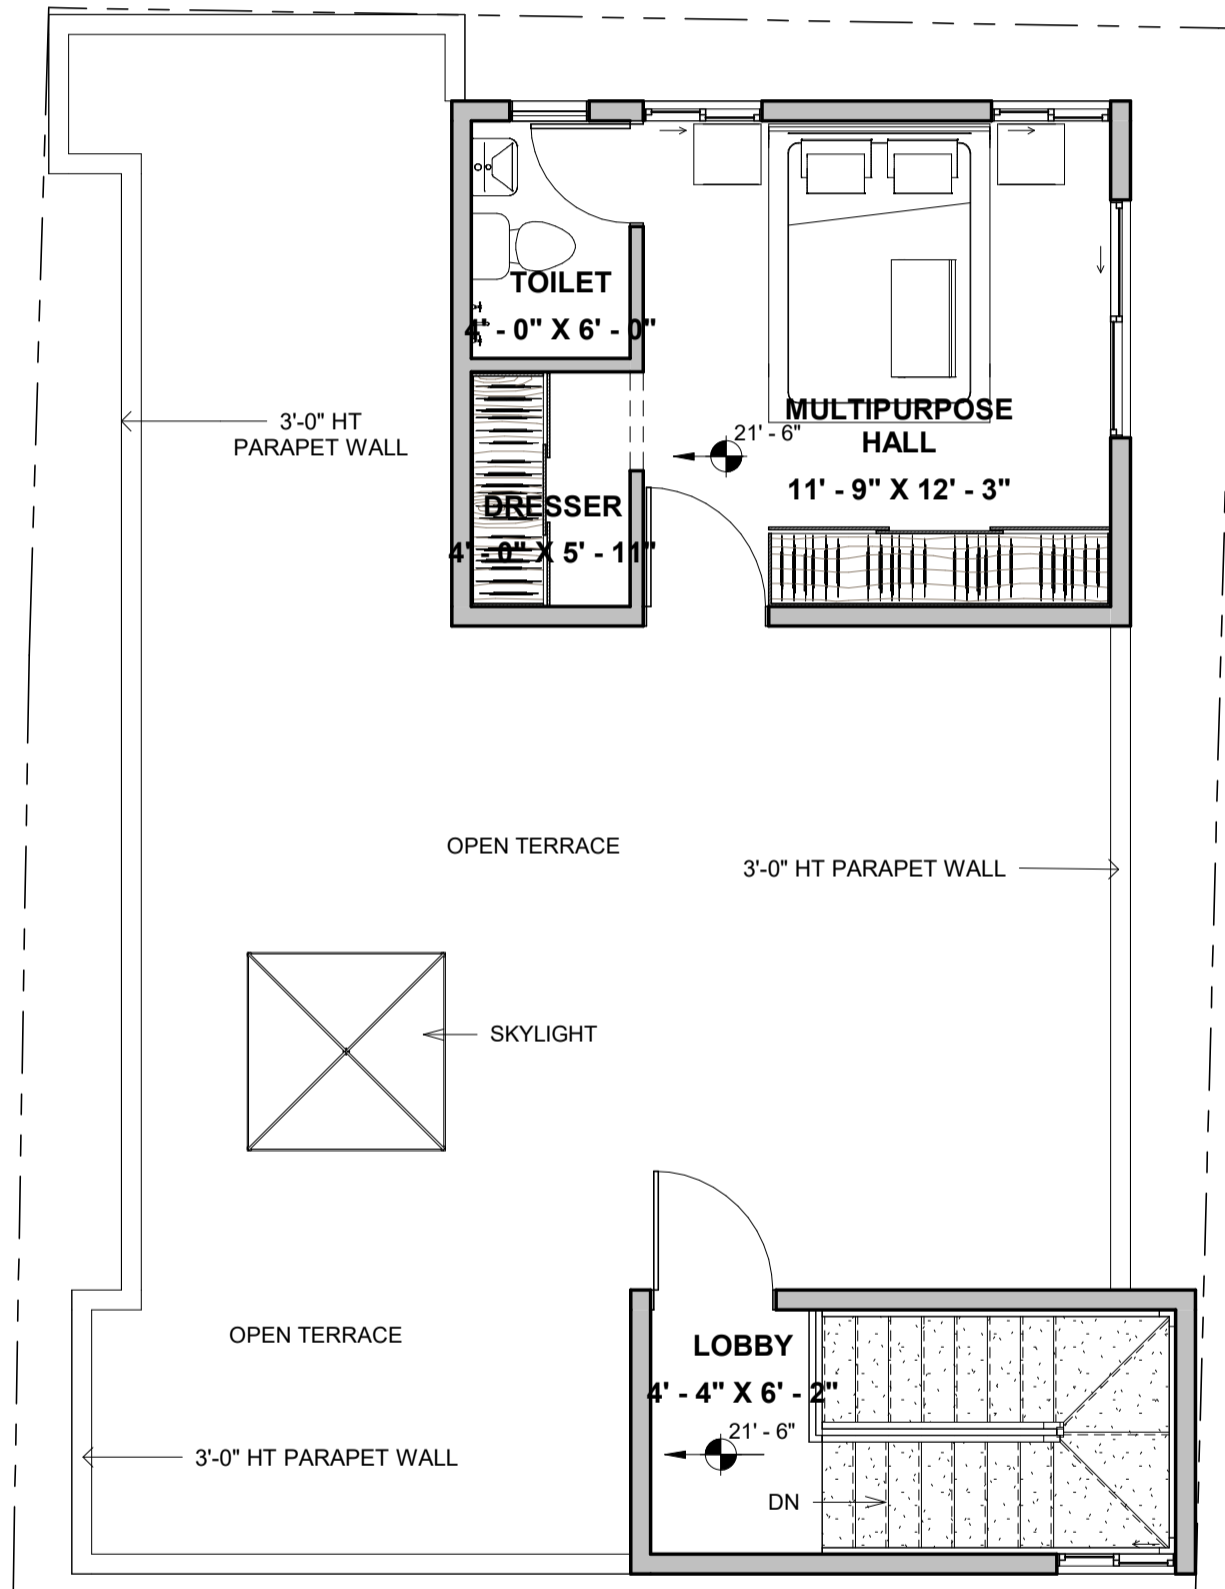

**NOTES:**

- Opening schedule may change according to the structural design.
- The layout of columns and beams may change according to the structural design.
- Number of steps may change according to the plinth and parking height desired.
- Thickness of walls is only proposed. It may have to change based on the structural design to avoid column/beam projections.
- The Contractor and the Consultant shall bear no responsibility whatsoever where any drawings provided by them in relation to the project / Said Works, does not comply with any applicable laws including the bye-laws of the building/society where such project is situated. Further, it is clarified that it shall be the responsibility of the Owner to ensure any and all compliance of the drawings provided by the Contractor/Consultant.

**REV.**

CONCEPT - R0

**AREA STATEMENT**

**LEGENDS**

**ARCHITECT**

AISHWARYA RAM

**Brick & Bolt**  
 Hive Space, Ground Floor,  
 Ramalayam rd,  
 Laxmi Cyber city,  
 Kondapur,  
 Hyderabad, Telangana 500084

Project  
**Residence for  
 Mr. DURAI RAJ**

CRN  
 152962

Drg. No.  
 A104

Date  
 10/19/22

Drawing Title  
 TERRACE FLOOR PLAN

Scale  
 1 : 50