

NOTES:

- Opening schedule may change according to the structural design.
- The layout of columns and beams may change according to the structural design.
- Number of steps may change according to the plinth and parking height desired.
- Thickness of walls is only proposed. It may have to change based on the structural design to avoid column/beam projections.

The Contractor and the Consultant shall bear no responsibility whatsoever where any drawings provided by it/them in relation to the project / Said Works, does not comply with any applicable laws including the bye-laws of the building/society where such project is situated. Further, it is clarified that it shall be the responsibility of the Owner to ensure any and all compliance of the drawings provided by the Contractor/Consultant.

REV.

AREA STATEMENT

Area Schedule (Gross Building)		
Level	Name	Area
GROUND FLOOR LEVEL	BUILT UP AREA	668 SF
GROUND FLOOR LEVEL	UTILITY	35 SF
GROUND FLOOR LEVEL	PARKING AREA	299 SF


Window Schedule						
Level	Mark	Width	Height	Sill Height	Head Height	Count
GROUND FLOOR LEVEL	KW1	3' - 10"	3' - 0"	4' - 0"	7' - 0"	1
GROUND FLOOR LEVEL	V	2' - 0"	2' - 0"	3' - 0"	5' - 0"	1
GROUND FLOOR LEVEL	W1	6' - 0"	4' - 0"	3' - 0"	7' - 0"	1
GROUND FLOOR LEVEL	W4	3' - 0"	4' - 0"	3' - 0"	7' - 0"	2
GROUND FLOOR LEVEL	W5	4' - 6"	4' - 0"	3' - 0"	7' - 0"	1

Door Schedule				
Level	Mark	Width	Height	Count
GROUND FLOOR LEVEL	D1	3' - 0"	7' - 0"	1
GROUND FLOOR LEVEL	D2	2' - 6"	7' - 0"	2
GROUND FLOOR LEVEL	MD	3' - 6"	7' - 0"	2
GROUND FLOOR LEVEL	OP	2' - 6"	7' - 0"	1
GROUND FLOOR LEVEL	OP1	3' - 0"	7' - 0"	2

LEGENDS

ARCHITECT
AISHWARYA RAM

<p>Hive Space, Ground Floor, Ramalayam rd, Laxmi Cyber city, Kondapur, Hyderabad, Telangana 500084</p>	<p>Project Residence for Mr. SHARATH PATEL</p>	<p>CRN 154503-R3</p>	<p>Drg. No. A102</p>	<p>Date 10/17/22</p>	
		<p>Drawing Title GROUND FLOOR PLAN</p>		<p>Scale 1 : 50</p>	

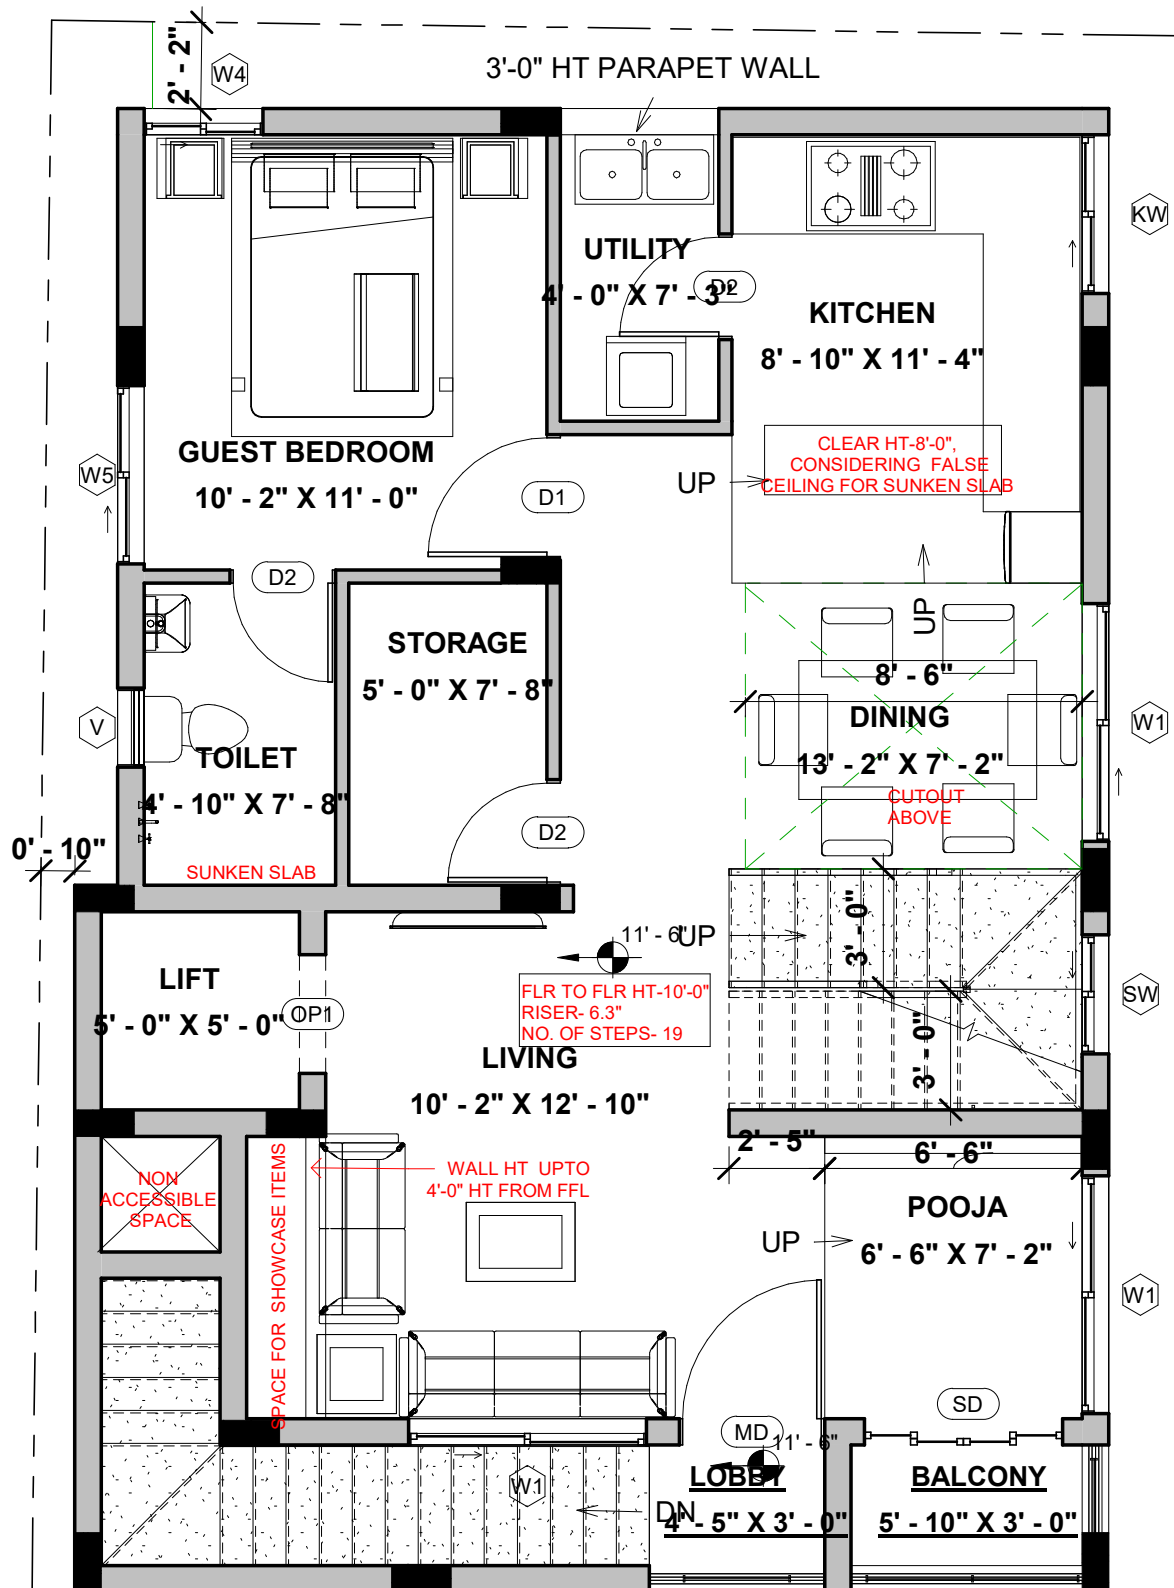

NOTES:

- Opening schedule may change according to the structural design.
 - The layout of columns and beams may change according to the structural design.
 - Number of steps may change according to the plinth and parking height desired.
 - Thickness of walls is only proposed. It may have to change based on the structural design to avoid column/beam projections.
- The Contractor and the Consultant shall bear no responsibility whatsoever where any drawings provided by them in relation to the project / Said Works, does not comply with any applicable laws including the bye-laws of the building/society where such project is situated. Further, it is clarified that it shall be the responsibility of the Owner to ensure any and all compliance of the drawings provided by the Contractor/Consultant.

REV.

AREA STATEMENT

Area Schedule (Gross Building)

Level	Name	Area
-------	------	------

FIRST FLOOR LEVEL	BUILT UP AREA	768 SF
FIRST FLOOR LEVEL	UTILITY	32 SF
FIRST FLOOR LEVEL	CUTOUT	61 SF
FIRST FLOOR LEVEL	BALCONY	24 SF
FIRST FLOOR LEVEL	LOBBY	16 SF

Door Schedule

Level	Mark	Width	Height	Count
FIRST FLOOR LEVEL	D1	3'-0"	7'-0"	1
FIRST FLOOR LEVEL	D2	2'-6"	7'-0"	3
FIRST FLOOR LEVEL	MD	3'-6"	7'-0"	1
FIRST FLOOR LEVEL	OP1	3'-0"	7'-0"	1
FIRST FLOOR LEVEL	SD	5'-0"	6'-8"	1

Window Schedule

Level	Mark	Width	Height	Sill Height	Head Height	Count
FIRST FLOOR LEVEL	KW	4'-0"	3'-0"	4'-0"	7'-0"	1
FIRST FLOOR LEVEL	SW	3'-0"	4'-0"	5'-0"	9'-0"	1
FIRST FLOOR LEVEL	V	2'-0"	2'-0"	5'-0"	7'-0"	1
FIRST FLOOR LEVEL	W1	6'-0"	4'-0"	3'-0"	7'-0"	3
FIRST FLOOR LEVEL	W4	3'-0"	4'-0"	3'-0"	7'-0"	1
FIRST FLOOR LEVEL	W5	4'-6"	4'-0"	3'-0"	7'-0"	1

LEGENDS

ARCHITECT

AISHWARYA RAM

Brick & Bolt
Hive Space, Ground Floor,
Ramalayam rd,
Laxmi Cyber city,
Kondapur,
Hyderabad, Telangana 500084

Project
**Residence for Mr.
SHARATH PATEL**

CRN
154503-R3


Drg. No.
A103

Date
10/17/22

Drawing Title
FIRST FLOOR PLAN

Scale
1 : 50



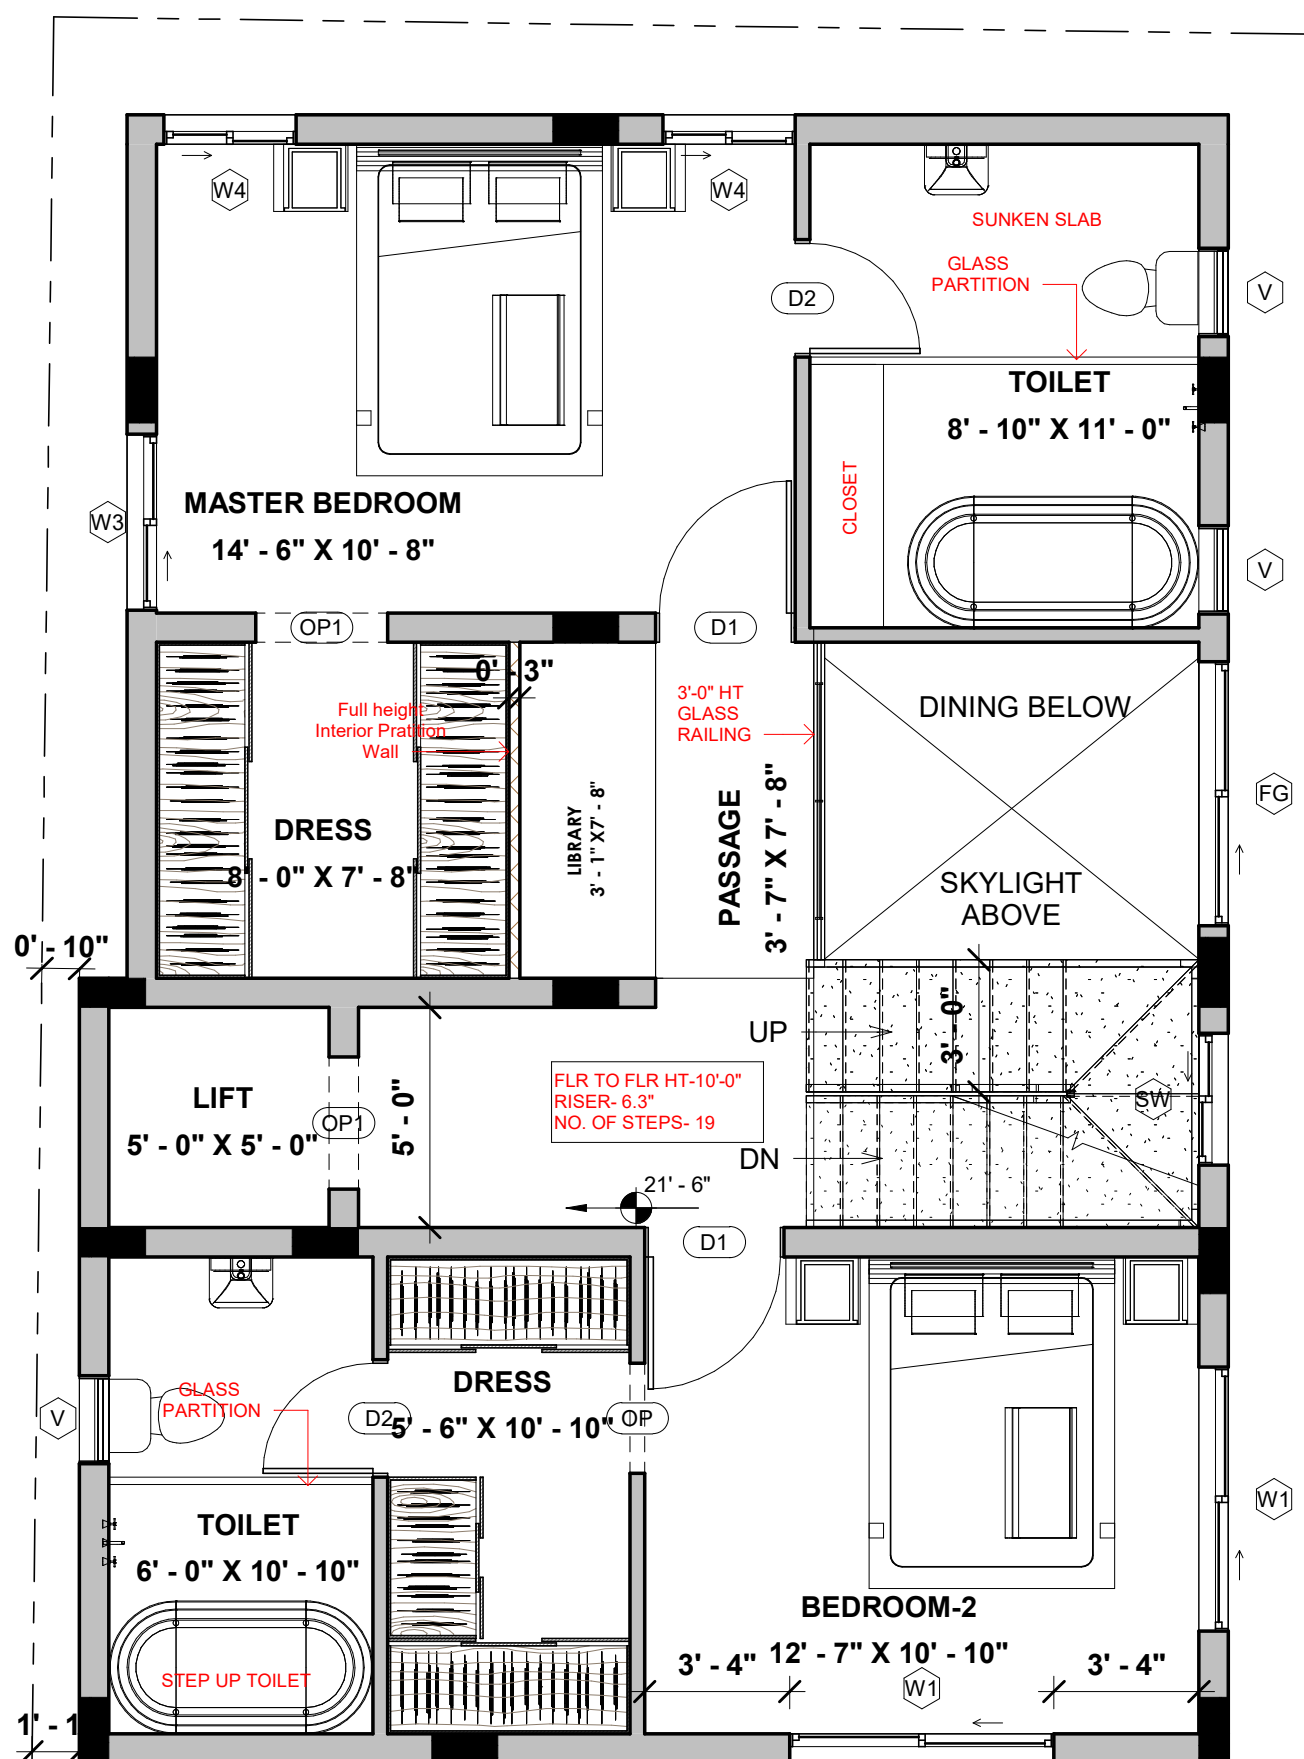

NOTES:

- Opening schedule may change according to the structural design.
 - The layout of columns and beams may change according to the structural design.
 - Number of steps may change according to the plinth and parking height desired.
 - Thickness of walls is only proposed. It may have to change based on the structural design to avoid column/beam projections.
- The Contractor and the Consultant shall bear no responsibility whatsoever where any drawings provided by it/ them in relation to the project / Said Works, does not comply with any applicable laws including the bye-laws of the building/society where such project is situated. Further, it is clarified that it shall be the responsibility of the Owner to ensure any and all compliance of the drawings provided by the Contractor/Consultant.

REV.

AREA STATEMENT

Area Schedule (Gross Building)		
Level	Name	Area

SECOND FLOOR LEVEL	BUILT UP AREA	894 SF
SECOND FLOOR LEVEL	CUTOUT	61 SF

Door Schedule				
Level	Mark	Width	Height	Count

SECOND FLOOR LEVEL	D1	3'-0"	7'-0"	2
SECOND FLOOR LEVEL	D2	2'-6"	7'-0"	2
SECOND FLOOR LEVEL	OP	2'-6"	7'-0"	1
SECOND FLOOR LEVEL	OP1	3'-0"	7'-0"	2

Window Schedule						
Level	Mark	Width	Height	Sill Height	Head Height	Count

SECOND FLOOR LEVEL	FG	6'-0"	4'-0"	3'-0"	7'-0"	1
SECOND FLOOR LEVEL	SW	3'-0"	4'-0"	5'-0"	9'-0"	1
SECOND FLOOR LEVEL	V	2'-0"	2'-0"	5'-0"	7'-0"	3
SECOND FLOOR LEVEL	W1	6'-0"	4'-0"	3'-0"	7'-0"	2
SECOND FLOOR LEVEL	W3	4'-0"	4'-0"	3'-0"	7'-0"	1
SECOND FLOOR LEVEL	W4	3'-0"	4'-0"	3'-0"	7'-0"	2

LEGENDS

ARCHITECT

AISHWARYA RAM

Brick & Bolt
Hive Space, Ground Floor,
Ramalayam rd,
Laxmi Cyber city,
Kondapur,
Hyderabad, Telangana 500084

Project
**Residence for Mr.
SHARATH PATEL**

CRN
154503-R3


Drg. No.
A104

Date
10/17/22

Drawing Title
SECOND FLOOR PLAN

Scale
1 : 45



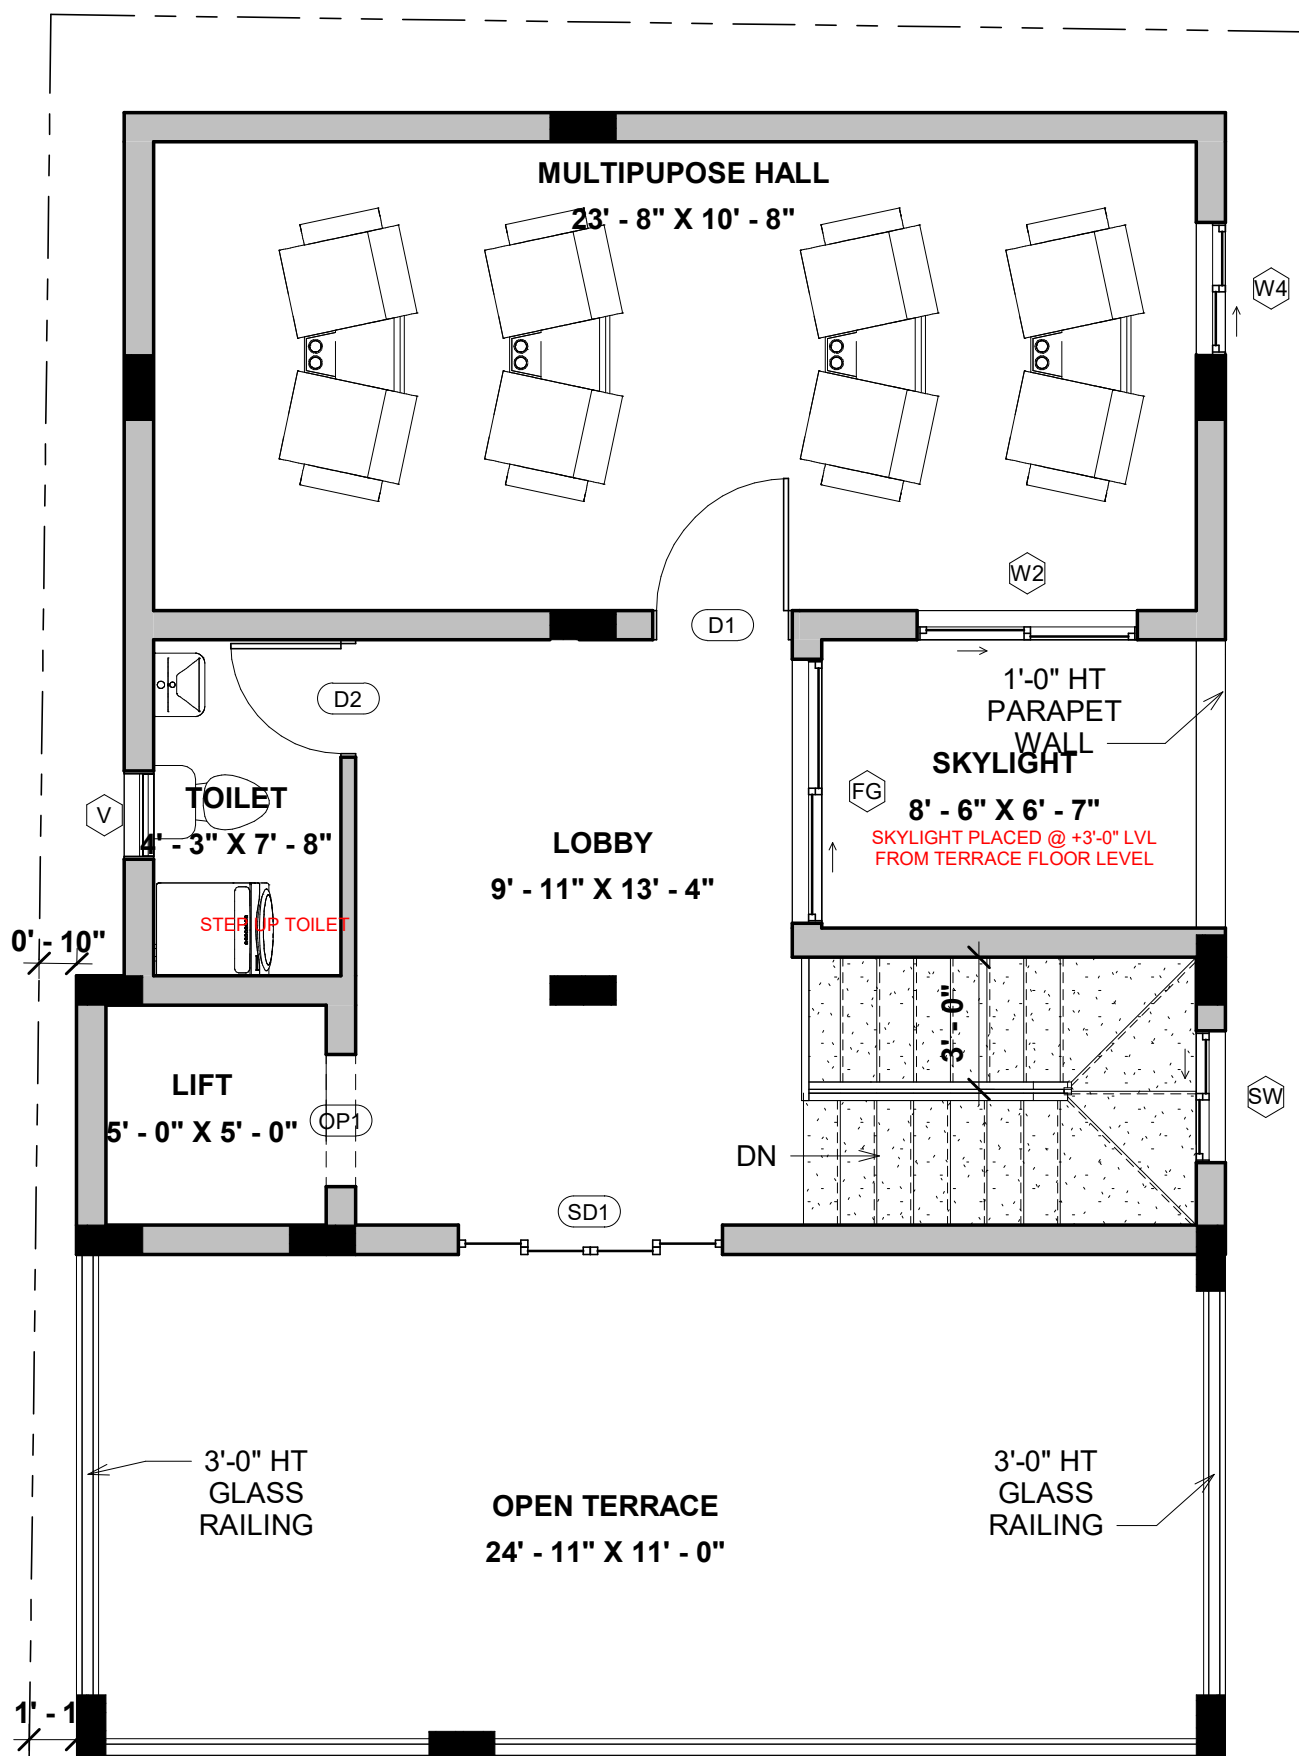

NOTES:

- Opening schedule may change according to the structural design.
 - The layout of columns and beams may change according to the structural design.
 - Number of steps may change according to the plinth and parking height desired.
 - Thickness of walls is only proposed. It may have to change based on the structural design to avoid column/beam projections.
- The Contractor and the Consultant shall bear no responsibility whatsoever where any drawings provided by them in relation to the project / Said Works, does not comply with any applicable laws including the bye-laws of the building/society where such project is situated. Further, it is clarified that it shall be the responsibility of the Owner to ensure any and all compliance of the drawings provided by the Contractor/Consultant.

REV.

AREA STATEMENT

Area Schedule (Gross Building)

Level	Name	Area
-------	------	------

TERRACE FLOOR LEVEL	BUILT UP AREA	596 SF
TERRACE FLOOR LEVEL	SKYLIGHT	60 SF

Window Schedule

Level	Mark	Width	Height	Sill Height	Head Height	Count
TERRACE FLOOR LEVEL	FG	6' - 0"	4' - 0"	3' - 0"	7' - 0"	1
TERRACE FLOOR LEVEL	SW	3' - 0"	4' - 0"	5' - 0"	9' - 0"	1
TERRACE FLOOR LEVEL	V	2' - 0"	2' - 0"	5' - 0"	7' - 0"	1
TERRACE FLOOR LEVEL	W2	5' - 0"	4' - 0"	3' - 0"	7' - 0"	1

Door Schedule

Level	Mark	Width	Height	Count
TERRACE FLOOR LEVEL	D1	3' - 0"	7' - 0"	1
TERRACE FLOOR LEVEL	D2	2' - 6"	7' - 0"	1
TERRACE FLOOR LEVEL	OP1	3' - 0"	7' - 0"	1
TERRACE FLOOR LEVEL	SD1	6' - 0"	6' - 8"	1

LEGENDS

ARCHITECT

AISHWARYA RAM

Brick & Bolt
Hive Space, Ground Floor,
Ramalayam rd,
Laxmi Cyber city,
Kondapur,
Hyderabad, Telangana 500084

Project
**Residence for Mr.
SHARATH PATEL**

CRN
154503-R3

Drg. No.
A105

Date
10/17/22

Drawing Title
TERRACE FLOOR PLAN

Scale
1 : 45

