

**NOTES:**

- Opening schedule may change according to the structural design.
  - The layout of columns and beams may change according to the structural design.
  - Number of steps may change according to the plinth and parking height desired.
  - Thickness of walls is only proposed. It may have to change based on the structural design to avoid column/beam projections.
- The Contractor and the Consultant shall bear no responsibility whatsoever where any drawings provided by them in relation to the project / Said Works, does not comply with any applicable laws including the bye-laws of the building/society where such project is situated. Further, it is clarified that it shall be the responsibility of the Owner to ensure any and all compliance of the drawings provided by the Contractor/Consultant.


**REV.**

**AREA STATEMENT**

**LEGENDS**

**ARCHITECT**

AISHWARYA RAM

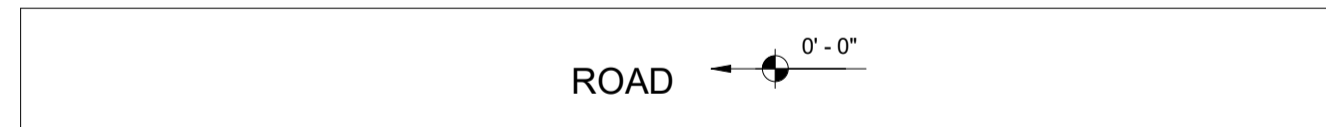

Area Schedule (Gross Building)		
Level	Name	Area
GROUND FLOOR LEVEL	BUILT UP AREA-1	482 ft <sup>2</sup>
GROUND FLOOR LEVEL	BUILT UP AREA-2	59 ft <sup>2</sup>
GROUND FLOOR LEVEL	PARKING	281 ft <sup>2</sup>



Project  
Residence for Mr.  
**ARUN KUMAR**


CRN  
155146


Drg. No.  
A101

Date  
09/27/22

Drawing Title  
GROUND FLOOR PLAN-R2

Scale  
1 : 40

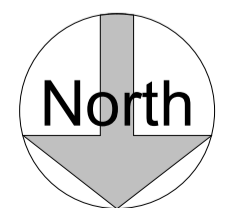

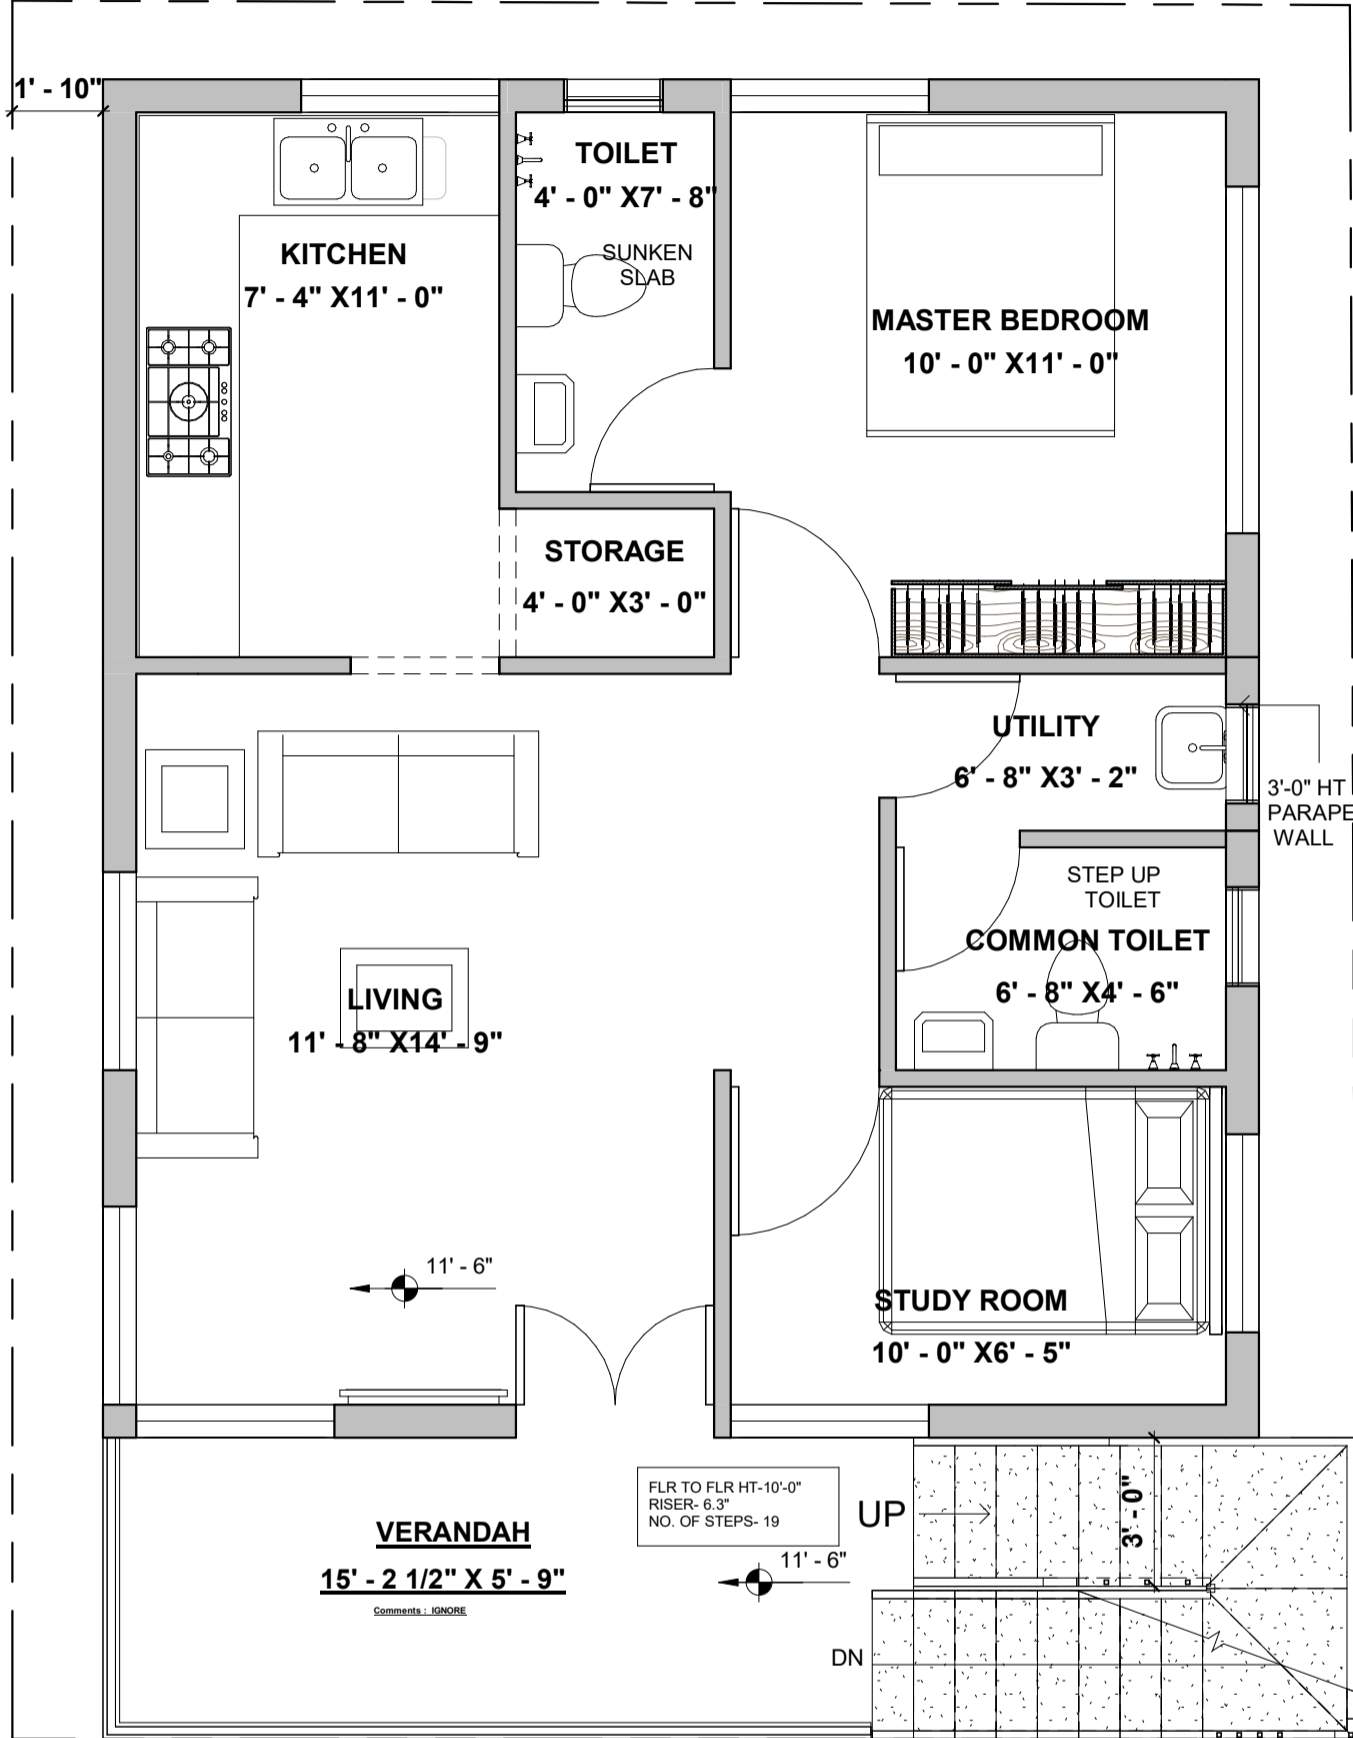

**NOTES:**

- Opening schedule may change according to the structural design.
- The layout of columns and beams may change according to the structural design.
- Number of steps may change according to the plinth and parking height desired.
- Thickness of walls is only proposed. It may have to change based on the structural design to avoid column/beam projections.
- The Contractor and the Consultant shall bear no responsibility whatsoever where any drawings provided by it/them in relation to the project / Said Works, does not comply with any applicable laws including the bye-laws of the building/society where such project is situated. Further, it is clarified that it shall be the responsibility of the Owner to ensure any and all compliance of the drawings provided by the Contractor/Consultant.

**REV.**

**AREA STATEMENT**

**LEGENDS**

**ARCHITECT**

AISHWARYA RAM

Area Schedule (Gross Building)		
Level	Name	Area

FIRST FLOOR LEVEL	BUILT UP AREA	696 ft <sup>2</sup>
FIRST FLOOR LEVEL	VERANDAH	97 ft <sup>2</sup>

**Brick & Bolt**  
ClayWorks CBD, Shoba Alexander Plaza, Ashok Nagar, Bengaluru, Karnataka 560025

Project  
**Residence for Mr. ARUN KUMAR**


CRN  
155146


Drg. No.  
A102

Date  
09/27/22

Drawing Title  
FIRST FLOOR PLAN-R2

Scale  
1 : 40

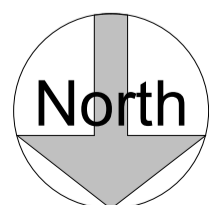

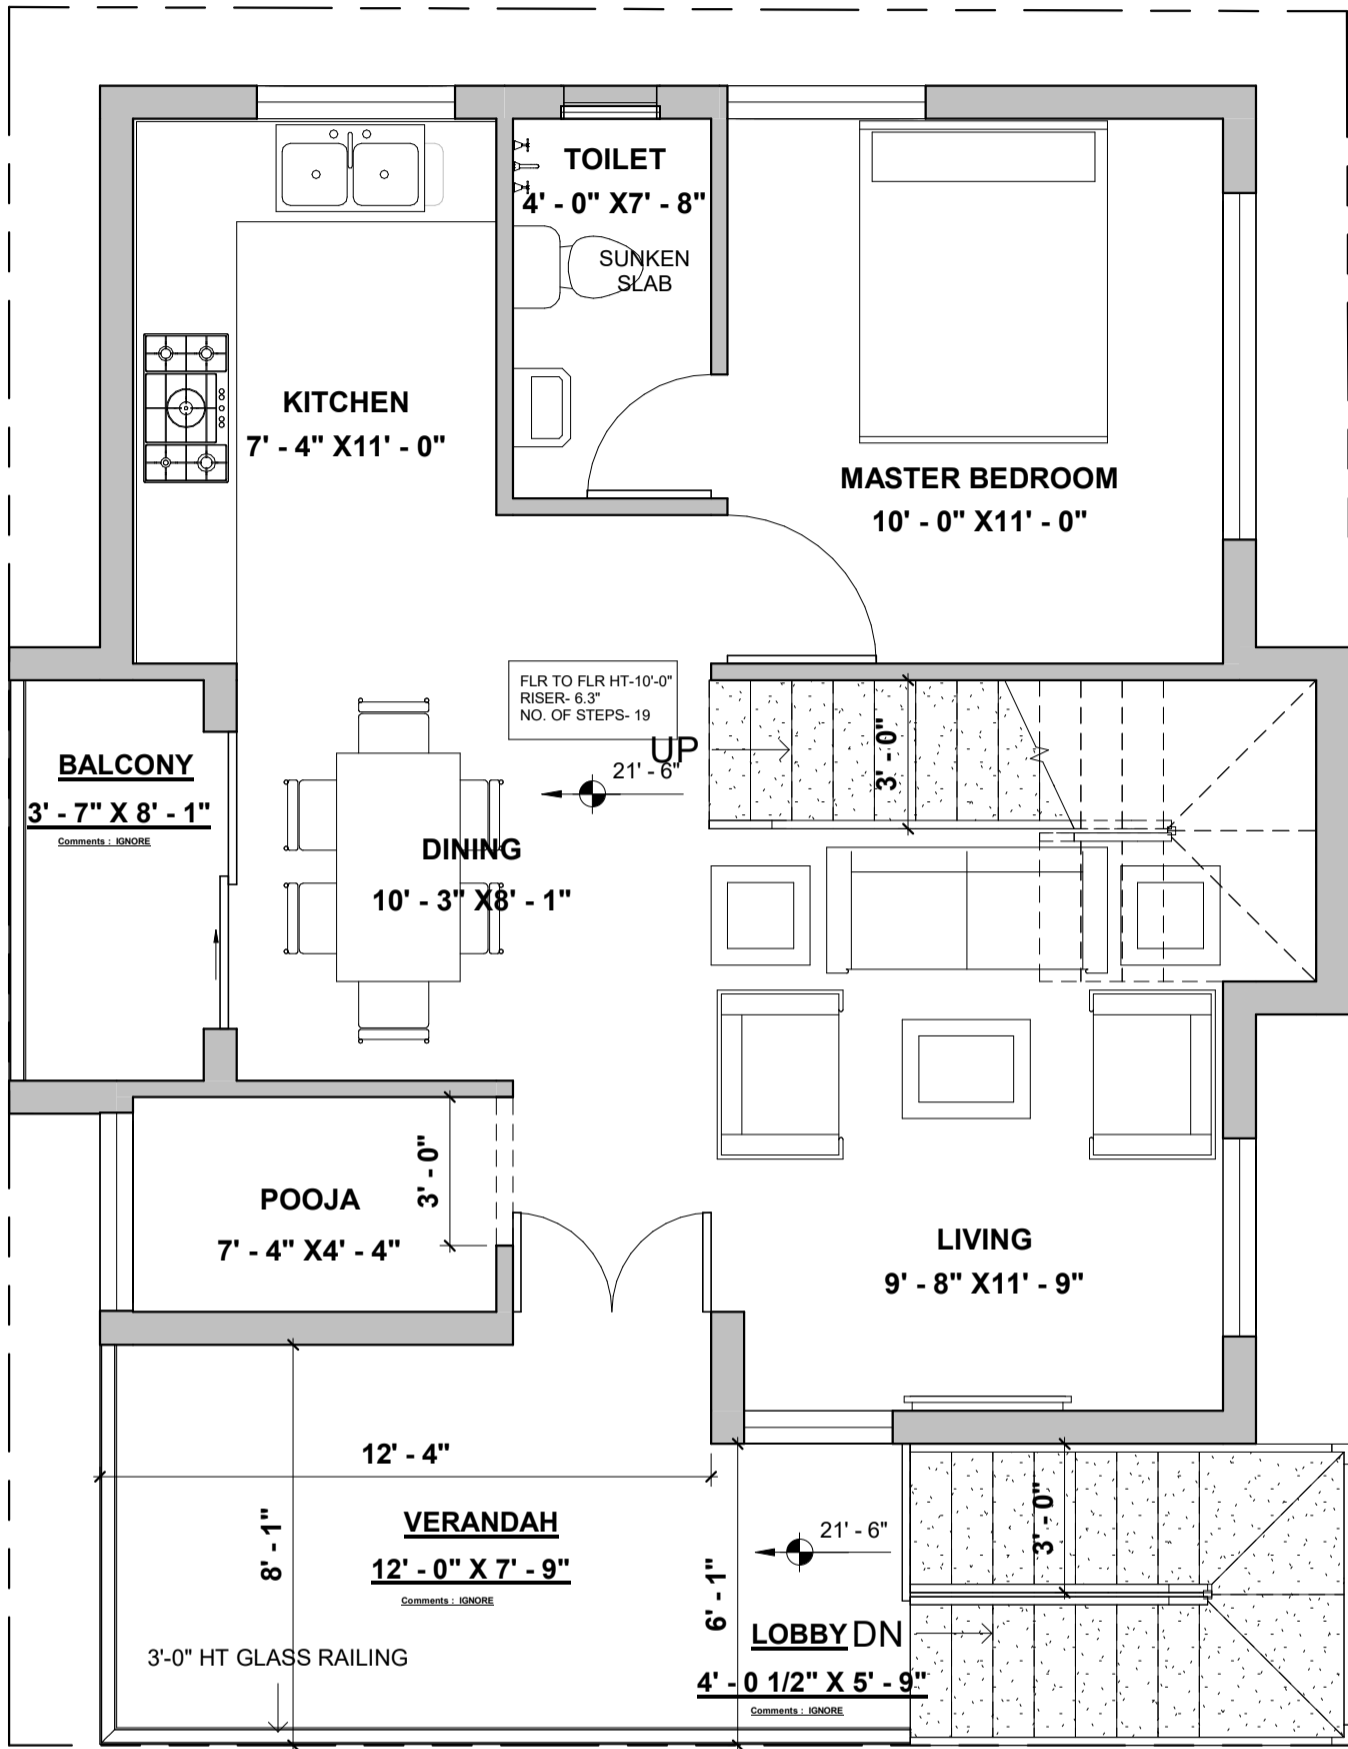

**NOTES:**

- Opening schedule may change according to the structural design.
- The layout of columns and beams may change according to the structural design.
- Number of steps may change according to the plinth and parking height desired.
- Thickness of walls is only proposed. It may have to change based on the structural design to avoid column/beam projections.
- The Contractor and the Consultant shall bear no responsibility whatsoever where any drawings provided by them in relation to the project / Said Works, does not comply with any applicable laws including the bye-laws of the building/society where such project is situated. Further, it is clarified that it shall be the responsibility of the Owner to ensure any and all compliance of the drawings provided by the Contractor/Consultant.

**REV.**

**AREA STATEMENT**

**LEGENDS**

**ARCHITECT**

AISHWARYA RAM

Area Schedule (Gross Building)		
Level	Name	Area

SECOND FLOOR LEVEL	BUILT UP AREA	614 ft <sup>2</sup>
SECOND FLOOR LEVEL	VERANDAH	124 ft <sup>2</sup>
SECOND FLOOR LEVEL	BALCONY	32 ft <sup>2</sup>

**Brick & Bolt**  
ClayWorks CBD, Shoba Alexander Plaza, Ashok Nagar, Bengaluru, Karnataka 560025

Project  
Residence for Mr.  
**ARUN KUMAR**


CRN  
155146


Drg. No.  
A103

Date  
09/27/22

Drawing Title  
SECOND FLOOR PLAN-R2

Scale  
1 : 40

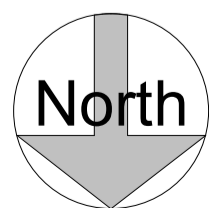

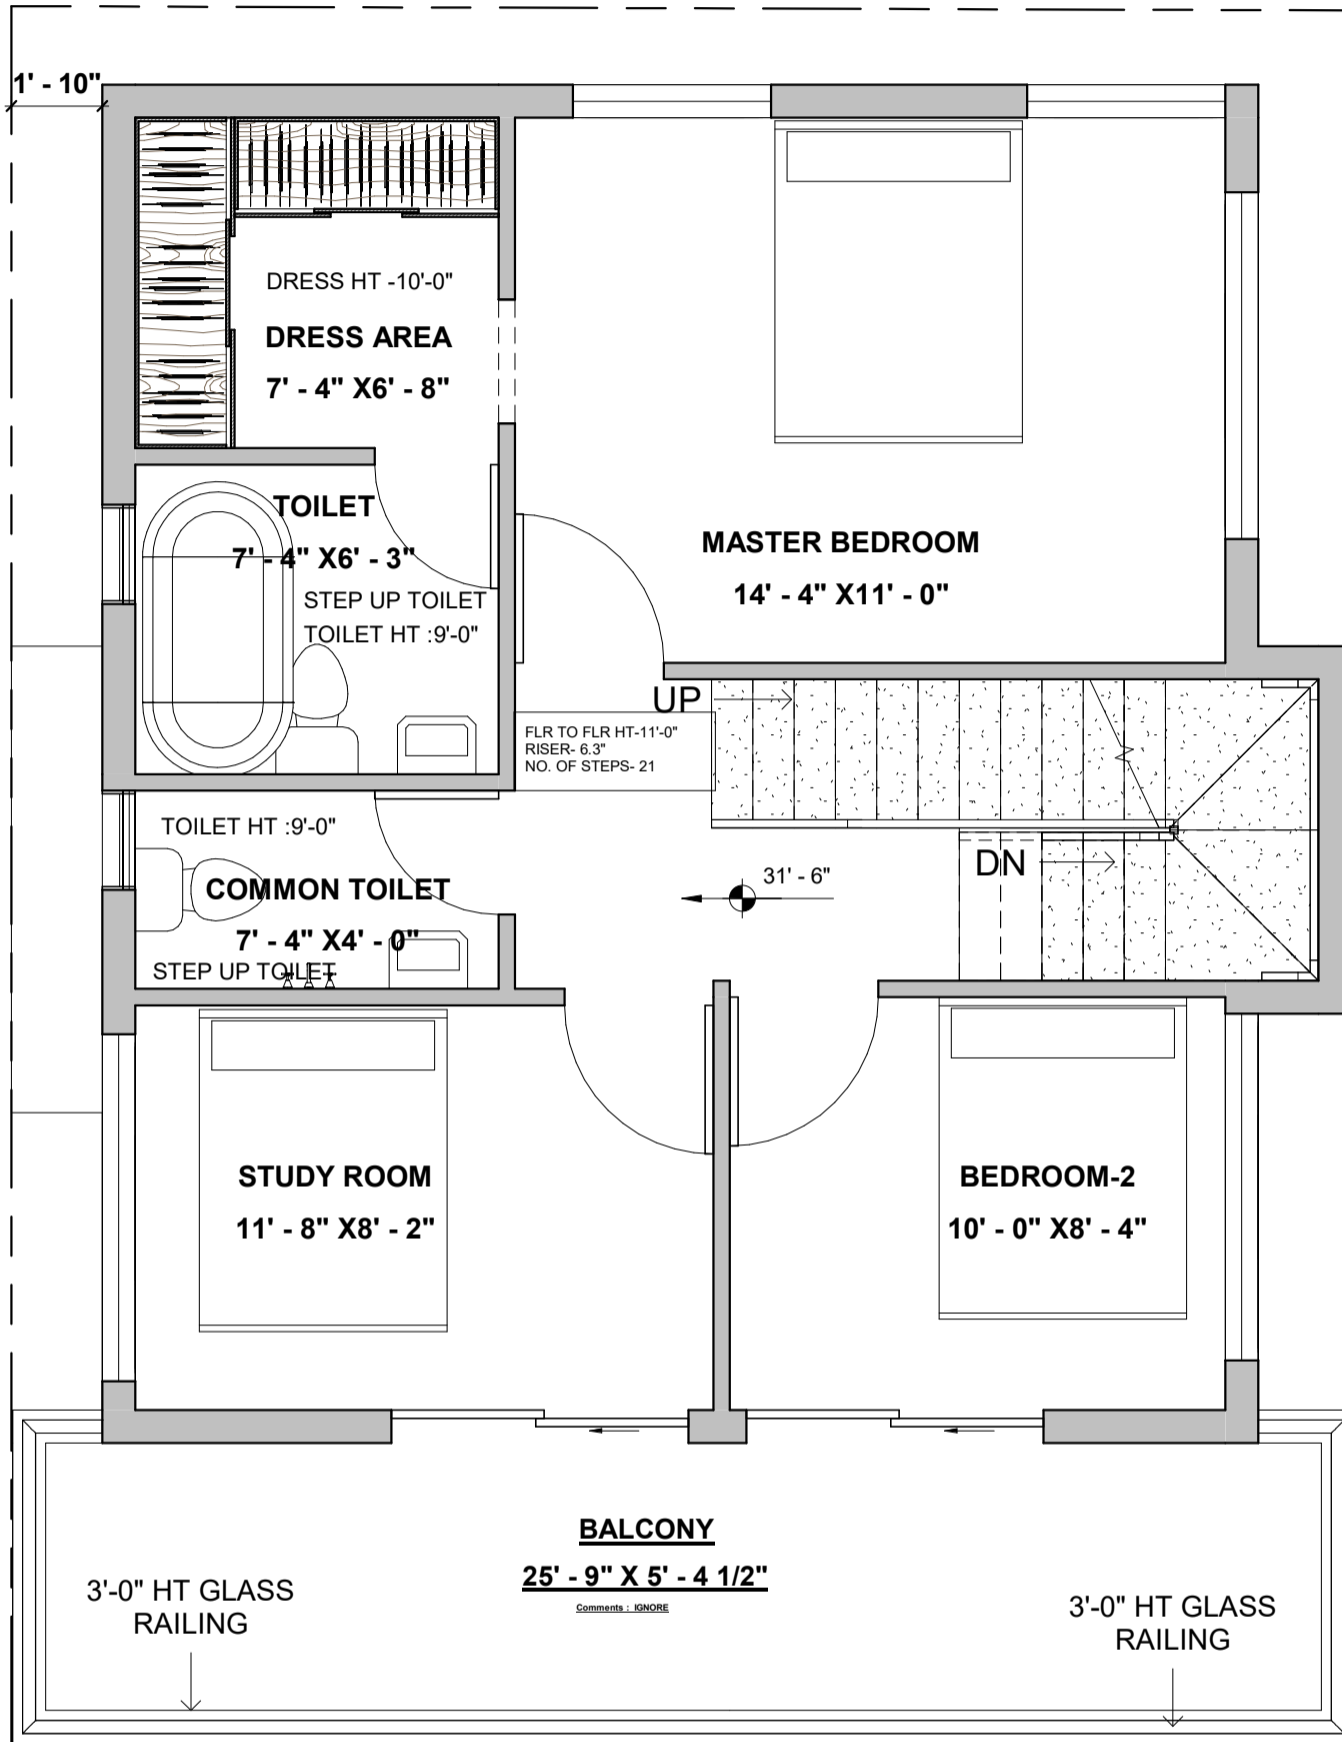

**NOTES:**

- Opening schedule may change according to the structural design.
- The layout of columns and beams may change according to the structural design.
- Number of steps may change according to the plinth and parking height desired.
- Thickness of walls is only proposed. It may have to change based on the structural design to avoid column/beam projections.
- The Contractor and the Consultant shall bear no responsibility whatsoever where any drawings provided by them in relation to the project / Said Works, does not comply with any applicable laws including the bye-laws of the building/society where such project is situated. Further, it is clarified that it shall be the responsibility of the Owner to ensure any and all compliance of the drawings provided by the Contractor/Consultant.

**REV.**

**AREA STATEMENT**

**LEGENDS**

**ARCHITECT**

AISHWARYA RAM

Area Schedule (Gross Building)		
Level	Name	Area
THIRD FLOOR LEVEL	BUILT UP AREA	654 ft <sup>2</sup>
THIRD FLOOR LEVEL	BALCONY-1	166 ft <sup>2</sup>

**Brick & Bolt**  
ClayWorks CBD, Shoba Alexander Plaza, Ashok Nagar, Bengaluru, Karnataka 560025

Project  
**Residence for Mr. ARUN KUMAR**


CRN  
155146


Drg. No.  
A104

Date  
09/27/22

Drawing Title  
THIRD FLOOR PLAN-R2

Scale  
1 : 40

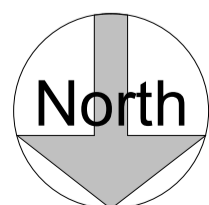

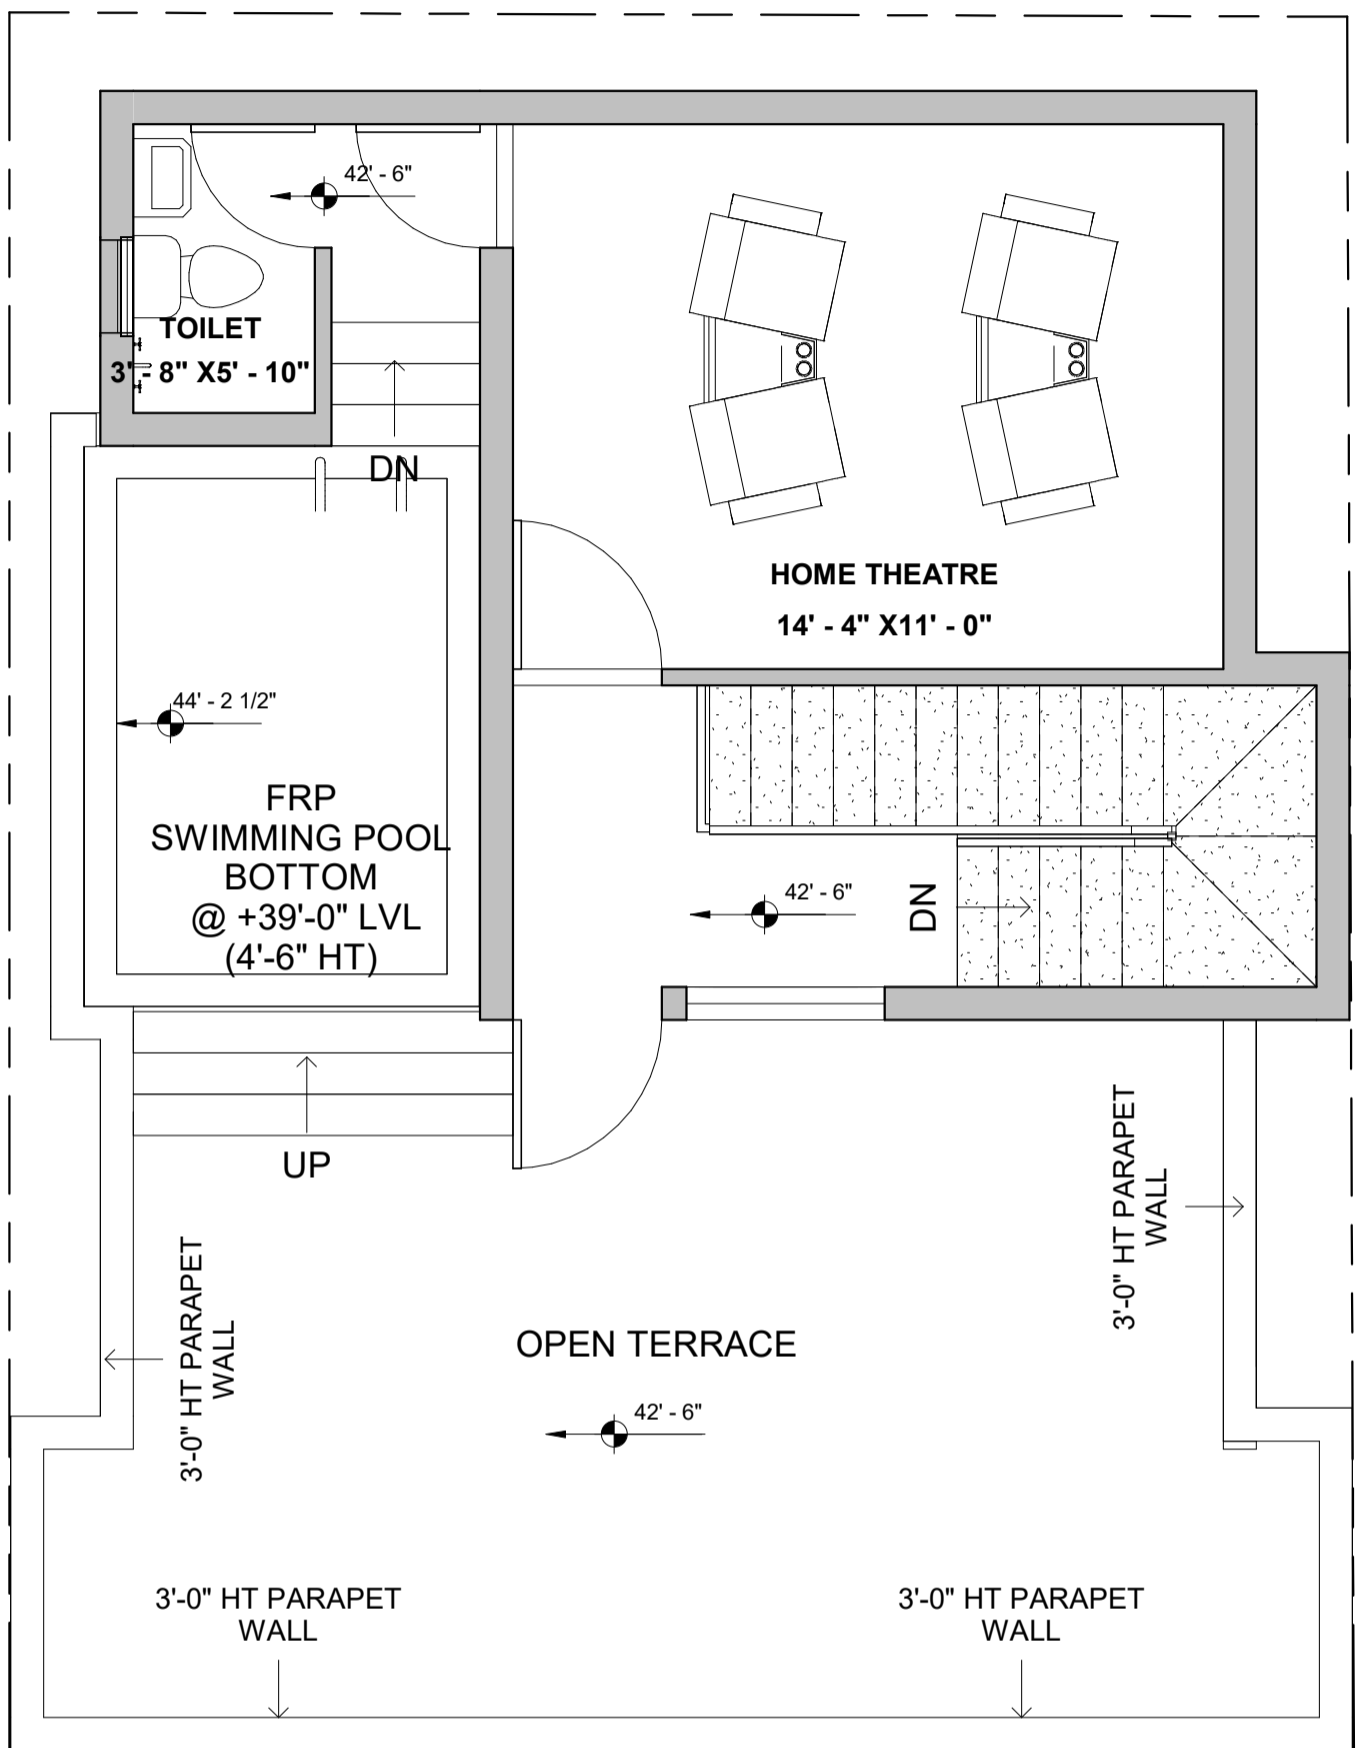

**NOTES:**

- Opening schedule may change according to the structural design.
  - The layout of columns and beams may change according to the structural design.
  - Number of steps may change according to the plinth and parking height desired.
  - Thickness of walls is only proposed. It may have to change based on the structural design to avoid column/beam projections.
- The Contractor and the Consultant shall bear no responsibility whatsoever where any drawings provided by it/ them in relation to the project / Said Works, does not comply with any applicable laws including the bye-laws of the building/society where such project is situated. Further, it is clarified that it shall be the responsibility of the Owner to ensure any and all compliance of the drawings provided by the Contractor/Consultant.

**REV.**

**AREA STATEMENT**

**LEGENDS**

**ARCHITECT**

AISHWARYA RAM

**Area Schedule (Gross Building)**

Level	Name	Area
TERRACE FLOOR LEVEL	BUILT UP AREA	363 ft <sup>2</sup>
TERRACE FLOOR LEVEL	SWIMMING POOL	121 ft <sup>2</sup>

