

NOTES:

- Opening schedule may change according to the structural design.
- The layout of columns and beams may change according to the structural design.
- Number of steps may change according to the plinth and parking height desired.
- Thickness of walls is only proposed. It may have to change based on the structural design to avoid column/beam projections.

The Contractor and the Consultant shall bear no responsibility whatsoever where any drawings provided by it/them in relation to the project / Said Works, does not comply with any applicable laws including the bye-laws of the building/society where such project is situated. Further, it is clarified that it shall be the responsibility of the Owner to ensure any and all compliance of the drawings provided by the Contractor/Consultant.

REV.

CONCEPT - R0


AREA STATEMENT

LEGENDS

EXT WALL - 8 INCHES
INT WALL - 4 INCHES

ARCHITECT

AISHWARYA RAM

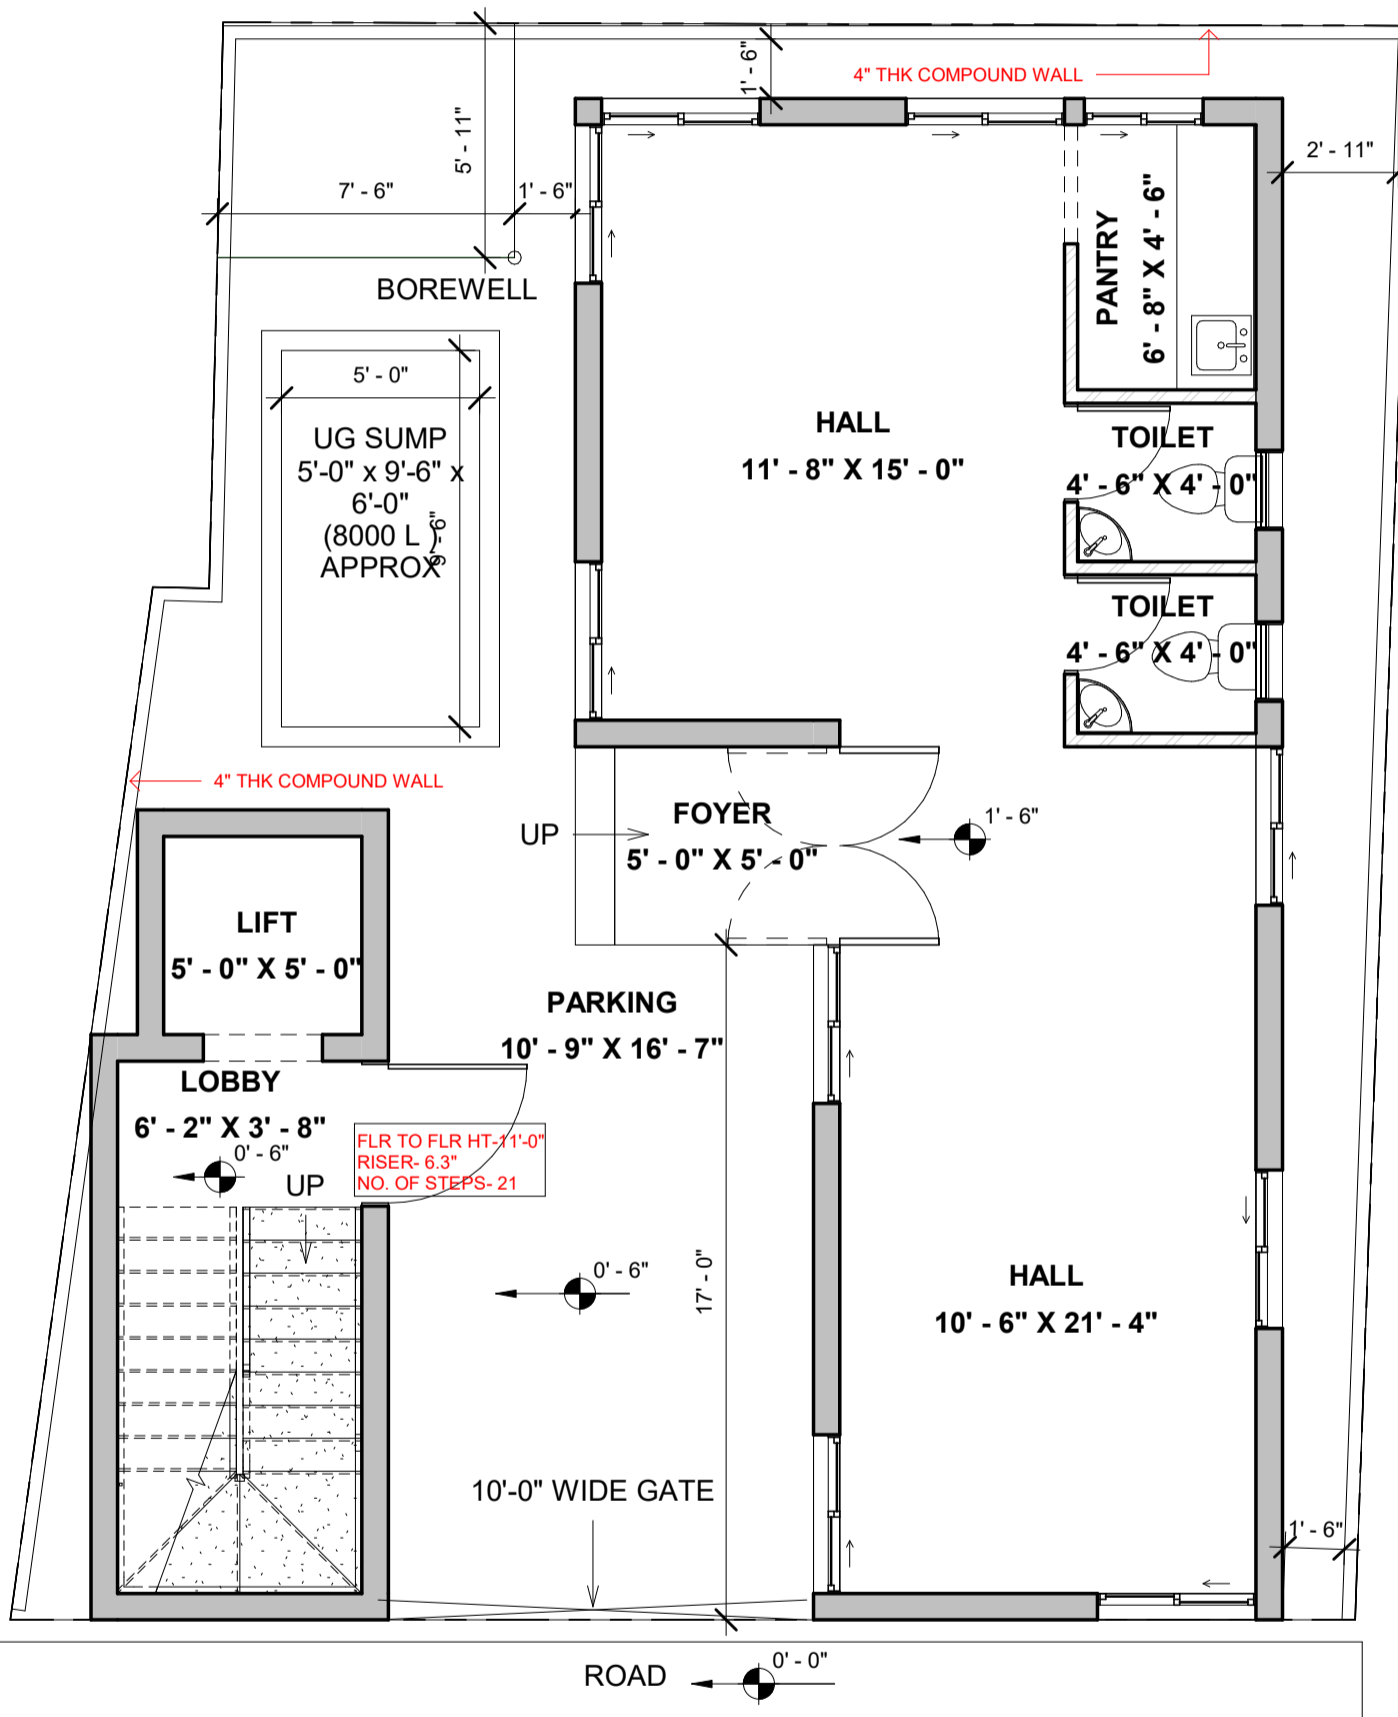

Brick & Bolt
Clayworks CBD, Shoba Alexander Plaza, Ashok Nagar, Bengaluru, Karnataka- 560025

Project
Residence for Mr. VINOD

CRN
159385


Drg. No.
A102

Date
11/10/22

Drawing Title
GROUND FLOOR PLAN-R0

Scale
1 : 50



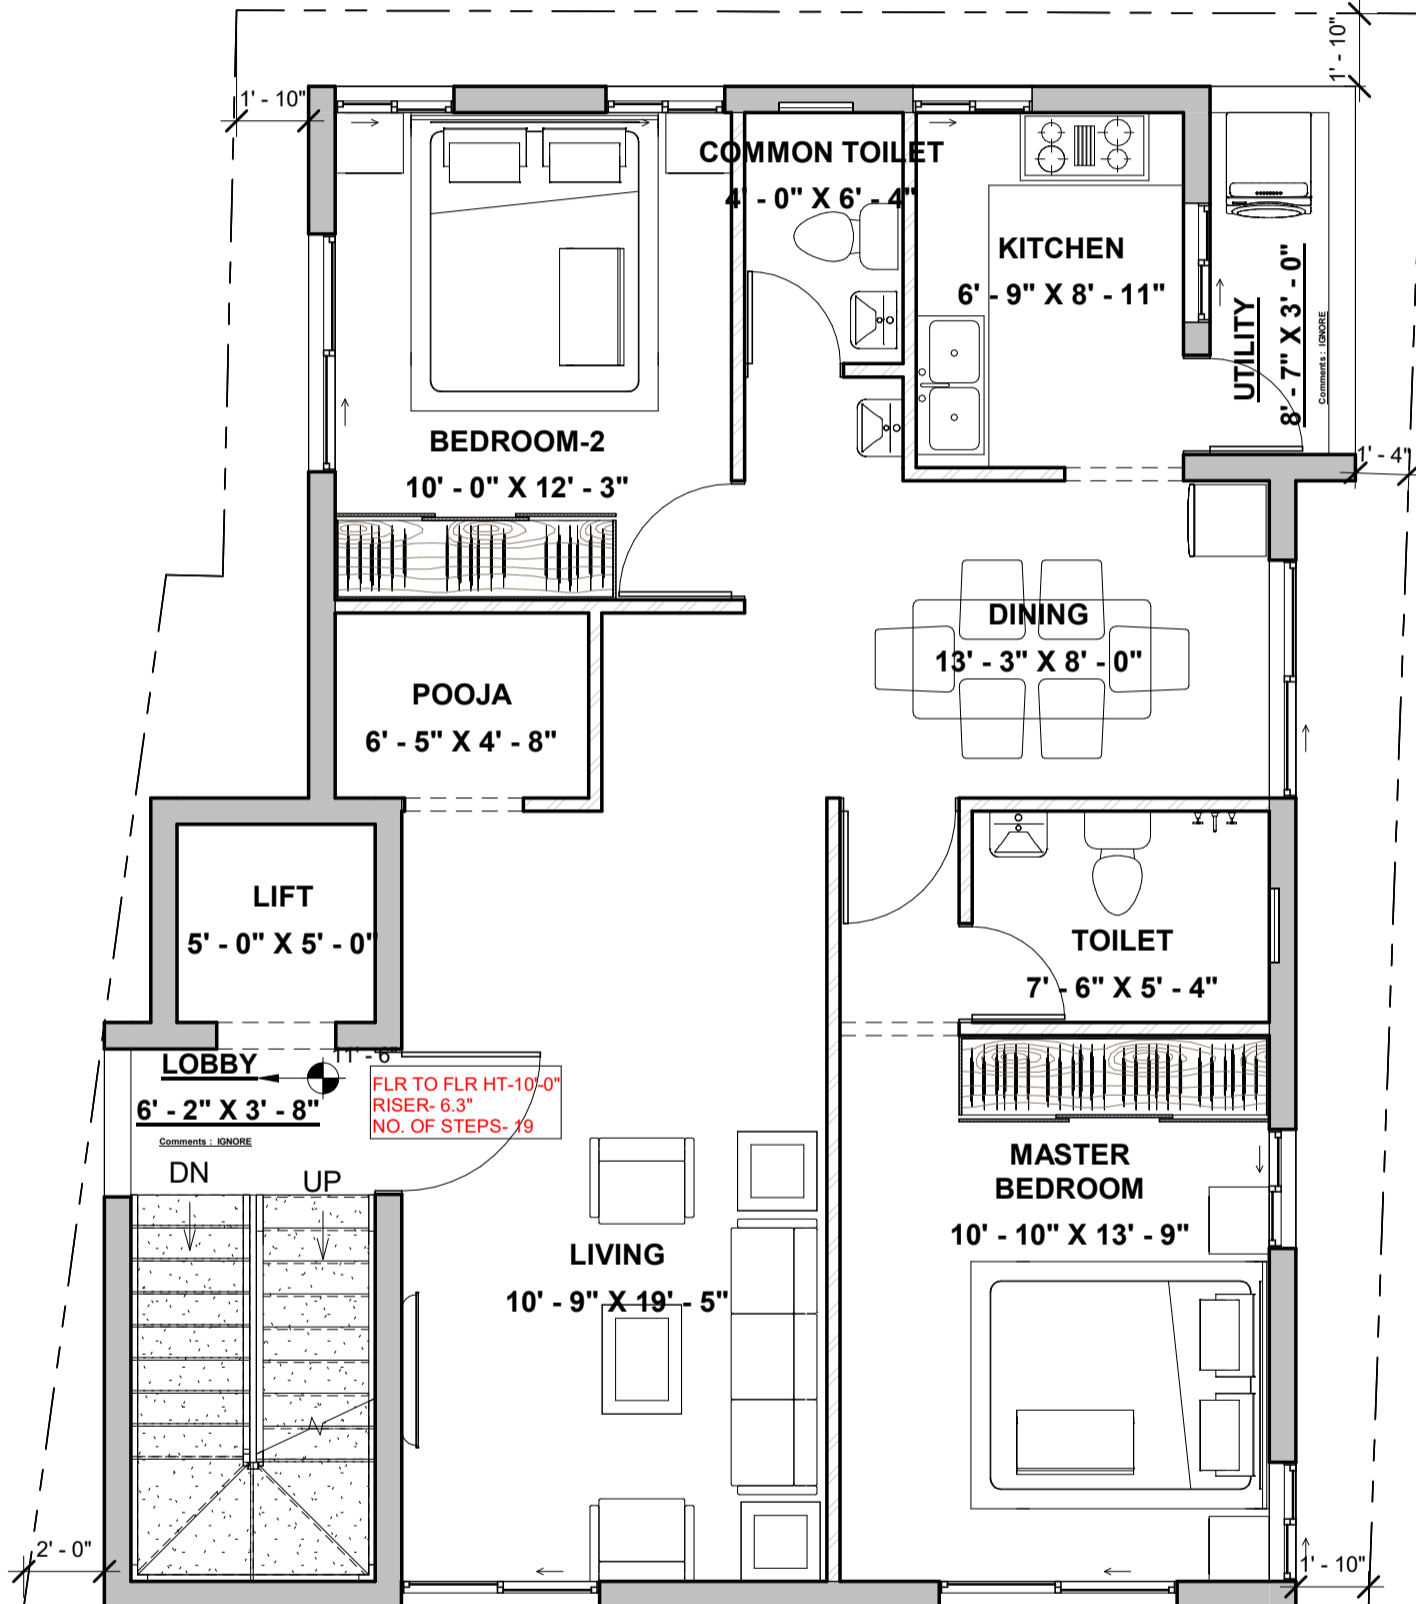

- NOTES:**
- Opening schedule may change according to the structural design.
 - The layout of columns and beams may change according to the structural design.
 - Number of steps may change according to the plinth and parking height desired.
 - Thickness of walls is only proposed. It may have to change based on the structural design to avoid column/beam projections.
- The Contractor and the Consultant shall bear no responsibility whatsoever where any drawings provided by them in relation to the project / Said Works, does not comply with any applicable laws including the bye-laws of the building/society where such project is situated. Further, it is clarified that it shall be the responsibility of the Owner to ensure any and all compliance of the drawings provided by the Contractor/Consultant.

REV.
CONCEPT - R0

AREA STATEMENT

LEGENDS
EXT WALL - 8 INCHES
INT WALL - 4 INCHES

ARCHITECT
AISHWARYA RAM

<p>Clayworks CBD, Shoba Alexander Plaza, Ashok Nagar, Bengaluru, Karnataka- 560025</p>	<p>Project Residence for Mr. VINOD</p>	CRN 159385	Drg. No. A103	Date 11/10/22	
		<p>Drawing Title FIRST FLOOR PLAN</p>		Scale 1 : 50	

NOTES:

- Opening schedule may change according to the structural design.
- The layout of columns and beams may change according to the structural design.
- Number of steps may change according to the plinth and parking height desired.
- Thickness of walls is only proposed. It may have to change based on the structural design to avoid column/beam projections.
- The Contractor and the Consultant shall bear no responsibility whatsoever where any drawings provided by them in relation to the project / Said Works, does not comply with any applicable laws including the bye-laws of the building/society where such project is situated. Further, it is clarified that it shall be the responsibility of the Owner to ensure any and all compliance of the drawings provided by the Contractor/Consultant.

REV.

CONCEPT - R0


AREA STATEMENT

LEGENDS

EXT WALL - 8 INCHES
INT WALL - 4 INCHES

ARCHITECT

AISHWARYA RAM

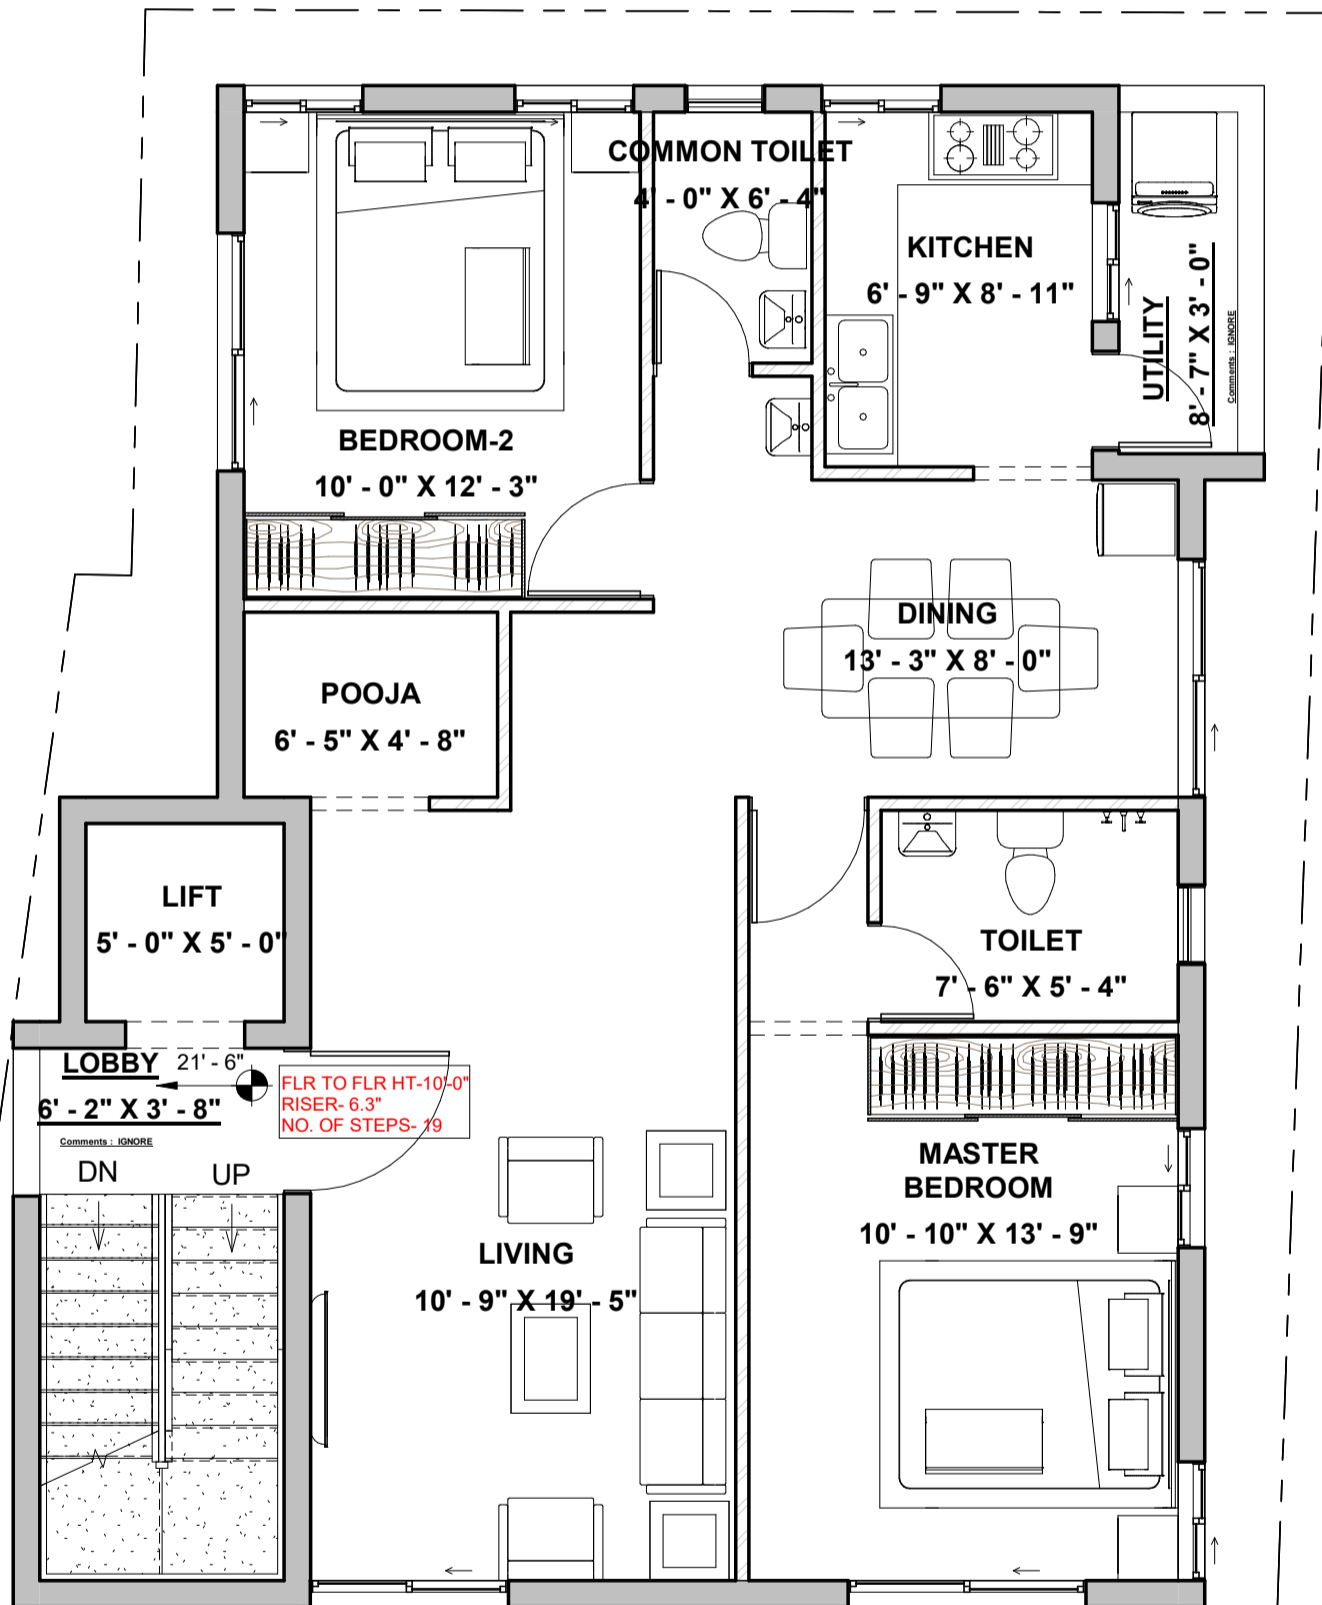

Brick & Bolt

Clayworks CBD, Shoba Alexander Plaza, Ashok Nagar, Bengaluru, Karnataka- 560025

Project
Residence for Mr. VINOD

CRN
159385

Drg. No.
A104

Date
11/10/22

Drawing Title
SECOND FLOOR PLAN

Scale
1 : 50



NOTES:

- Opening schedule may change according to the structural design.
- The layout of columns and beams may change according to the structural design.
- Number of steps may change according to the plinth and parking height desired.
- Thickness of walls is only proposed. It may have to change based on the structural design to avoid column/beam projections.
- The Contractor and the Consultant shall bear no responsibility whatsoever where any drawings provided by it/them in relation to the project / Said Works, does not comply with any applicable laws including the bye-laws of the building/society where such project is situated. Further, it is clarified that it shall be the responsibility of the Owner to ensure any and all compliance of the drawings provided by the Contractor/Consultant.

REV.

CONCEPT - R0


AREA STATEMENT

LEGENDS

EXT WALL - 8 INCHES
INT WALL - 4 INCHES

ARCHITECT

AISHWARYA RAM

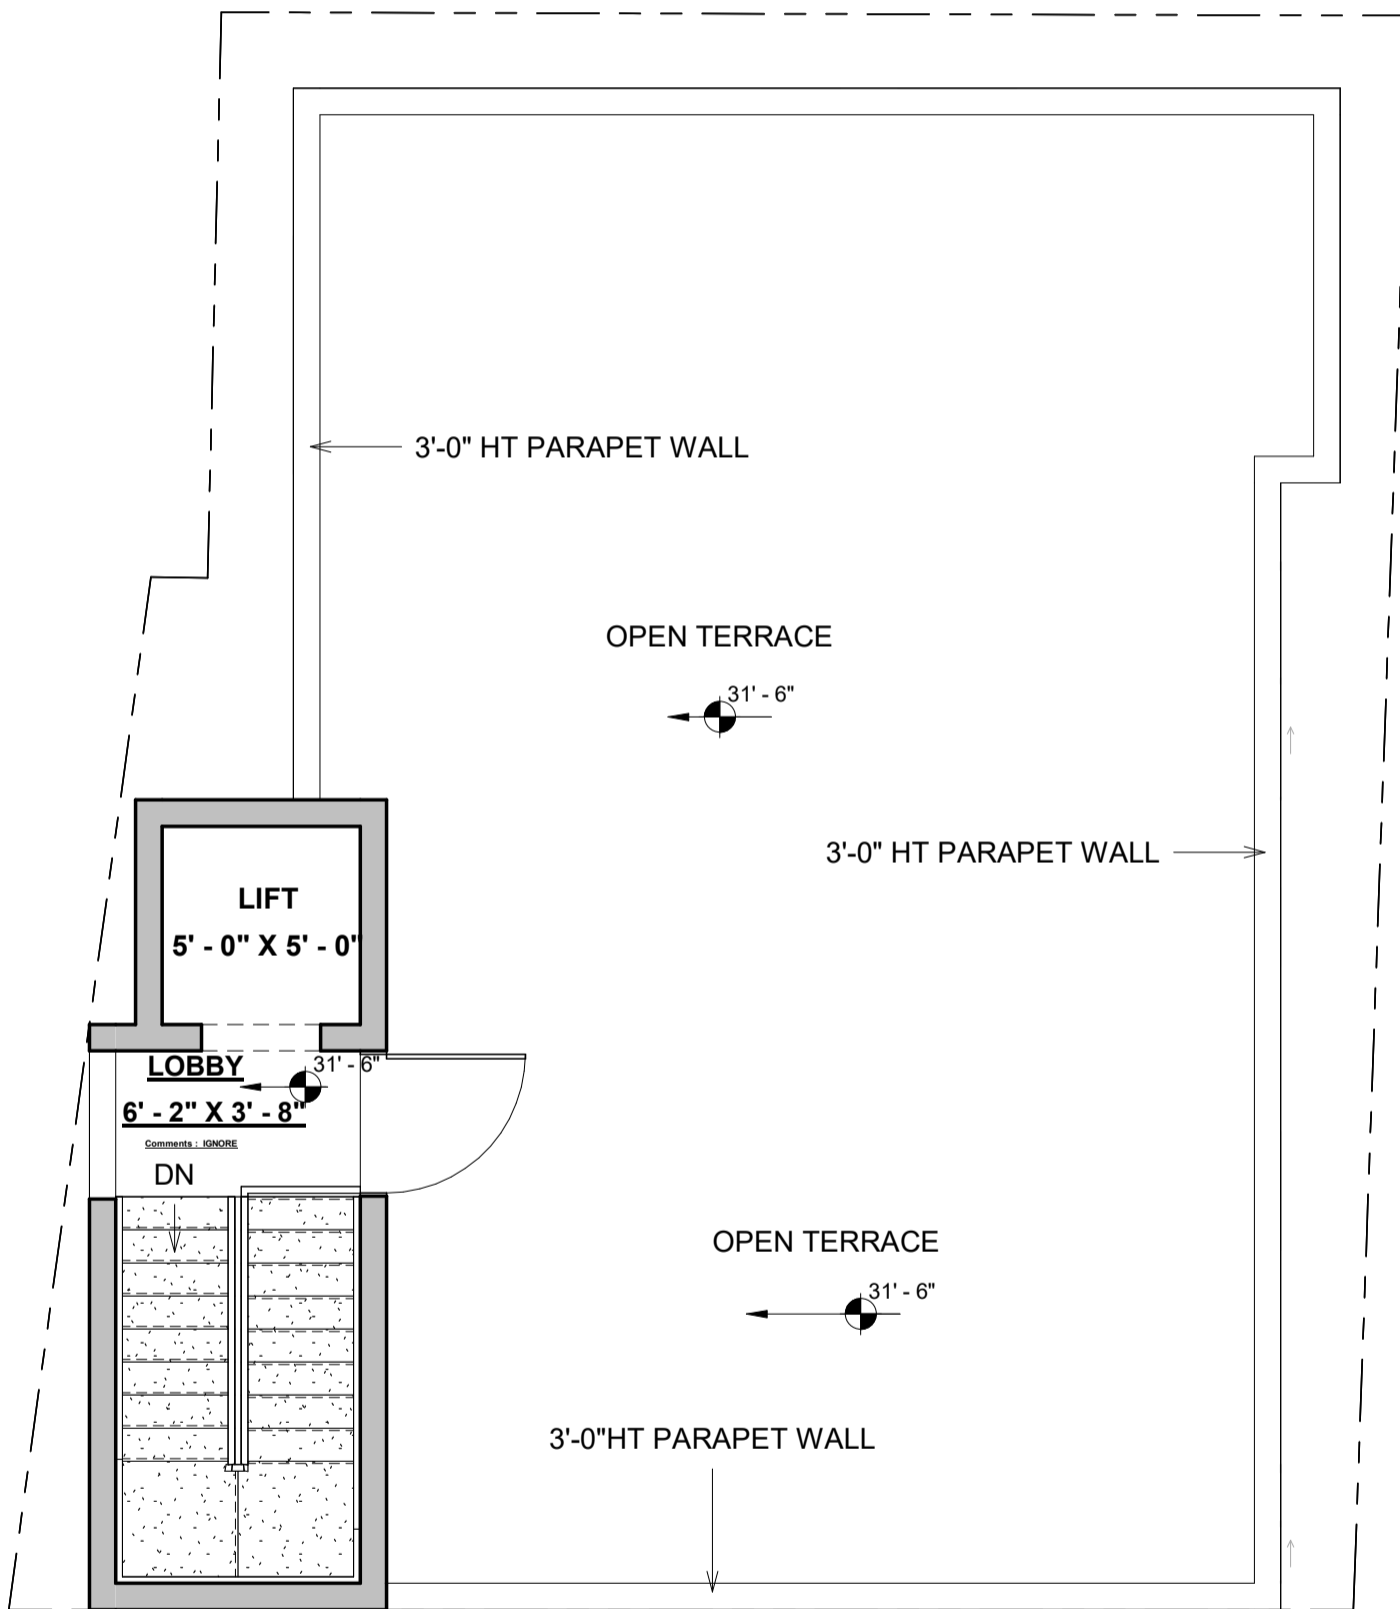

Brick & Bolt
Clayworks CBD, Shoba Alexander Plaza, Ashok Nagar, Bengaluru, Karnataka- 560025

Project
Residence for Mr. VINOD

CRN
159385

Drg. No.
A105

Date
11/10/22

Drawing Title
TERRACE FLOOR PLAN

Scale
1 : 50

