

NOTES:

- Opening schedule may change according to the structural design.
- The layout of columns and beams may change according to the structural design.
- Number of steps may change according to the plinth and parking height desired.
- Thickness of walls is only proposed. It may have to change based on the structural design to avoid column/beam projections.
- The Contractor and the Consultant shall bear no responsibility whatsoever where any drawings provided by it/them in relation to the project / Said Works, does not comply with any applicable laws including the bye-laws of the building/society where such project is situated. Further, it is clarified that it shall be the responsibility of the Owner to ensure any and all compliance of the drawings provided by the Contractor/Consultant.

REV.

ITERATION - R4.1

AREA STATEMENT

Name	Area
ROAD LEVEL	
SITE	11307.99 ft ²
	11307.99 ft ²
PARKING LEVEL	
Area	531.00 ft ²
	531.00 ft ²
GROUND FLOOR LEVEL	
BALCONY	130.96 ft ²
BALCONY	404.43 ft ²
SWIMMING POOL DECK	1620.54 ft ²
BUILTUP AREA	2022.29 ft ²
PARKING	2834.74 ft ²
	7012.95 ft ²
FIRST FLOOR LEVEL	
BALCONY	83.33 ft ²
BALCONY	231.11 ft ²
BALCONY	404.02 ft ²
BUILT UP	1922.34 ft ²
	2640.81 ft ²
TERRACE FLOOR LEVEL	
BUILTUP AREA	154.50 ft ²
	154.50 ft ²

LEGENDS

SUNKEN WASHROOMS

NOTE :
PARKING AREA NOT TO BE ADDED IN THE FINAL SQ AS ITS SHOWN ONLY FOR DRAWING PURPOSE

ARCHITECT

AR. ASHOK

NOTE :

- PLINTH HEIGHT IS 4FT
- FFL-FFL HEIGHT IS 13FT
- EXTERNAL WALL - 6" ; INTERNAL WALL - 4"
- ALL WASHROOMS ARE SUNKEN.
- COSTING FOR THE CURTAIN (GLASS) WALLS & ROOF WILL BE ADDED DURING 3D ELEVATION STAGE.

Brick & Bolt

Hive Space, Ground Floor,
Ramalayam rd,
Laxmi Cyber city,
Kondapur,
Hyderabad, Telangana 500084

Project

Mrs.Krishnavenamma

CRN
130638

Drg. No.
A102


Date
20-JAN-24

NORTH

Drawing Title
GROUND FLOOR PLAN

Scale
1 : 85



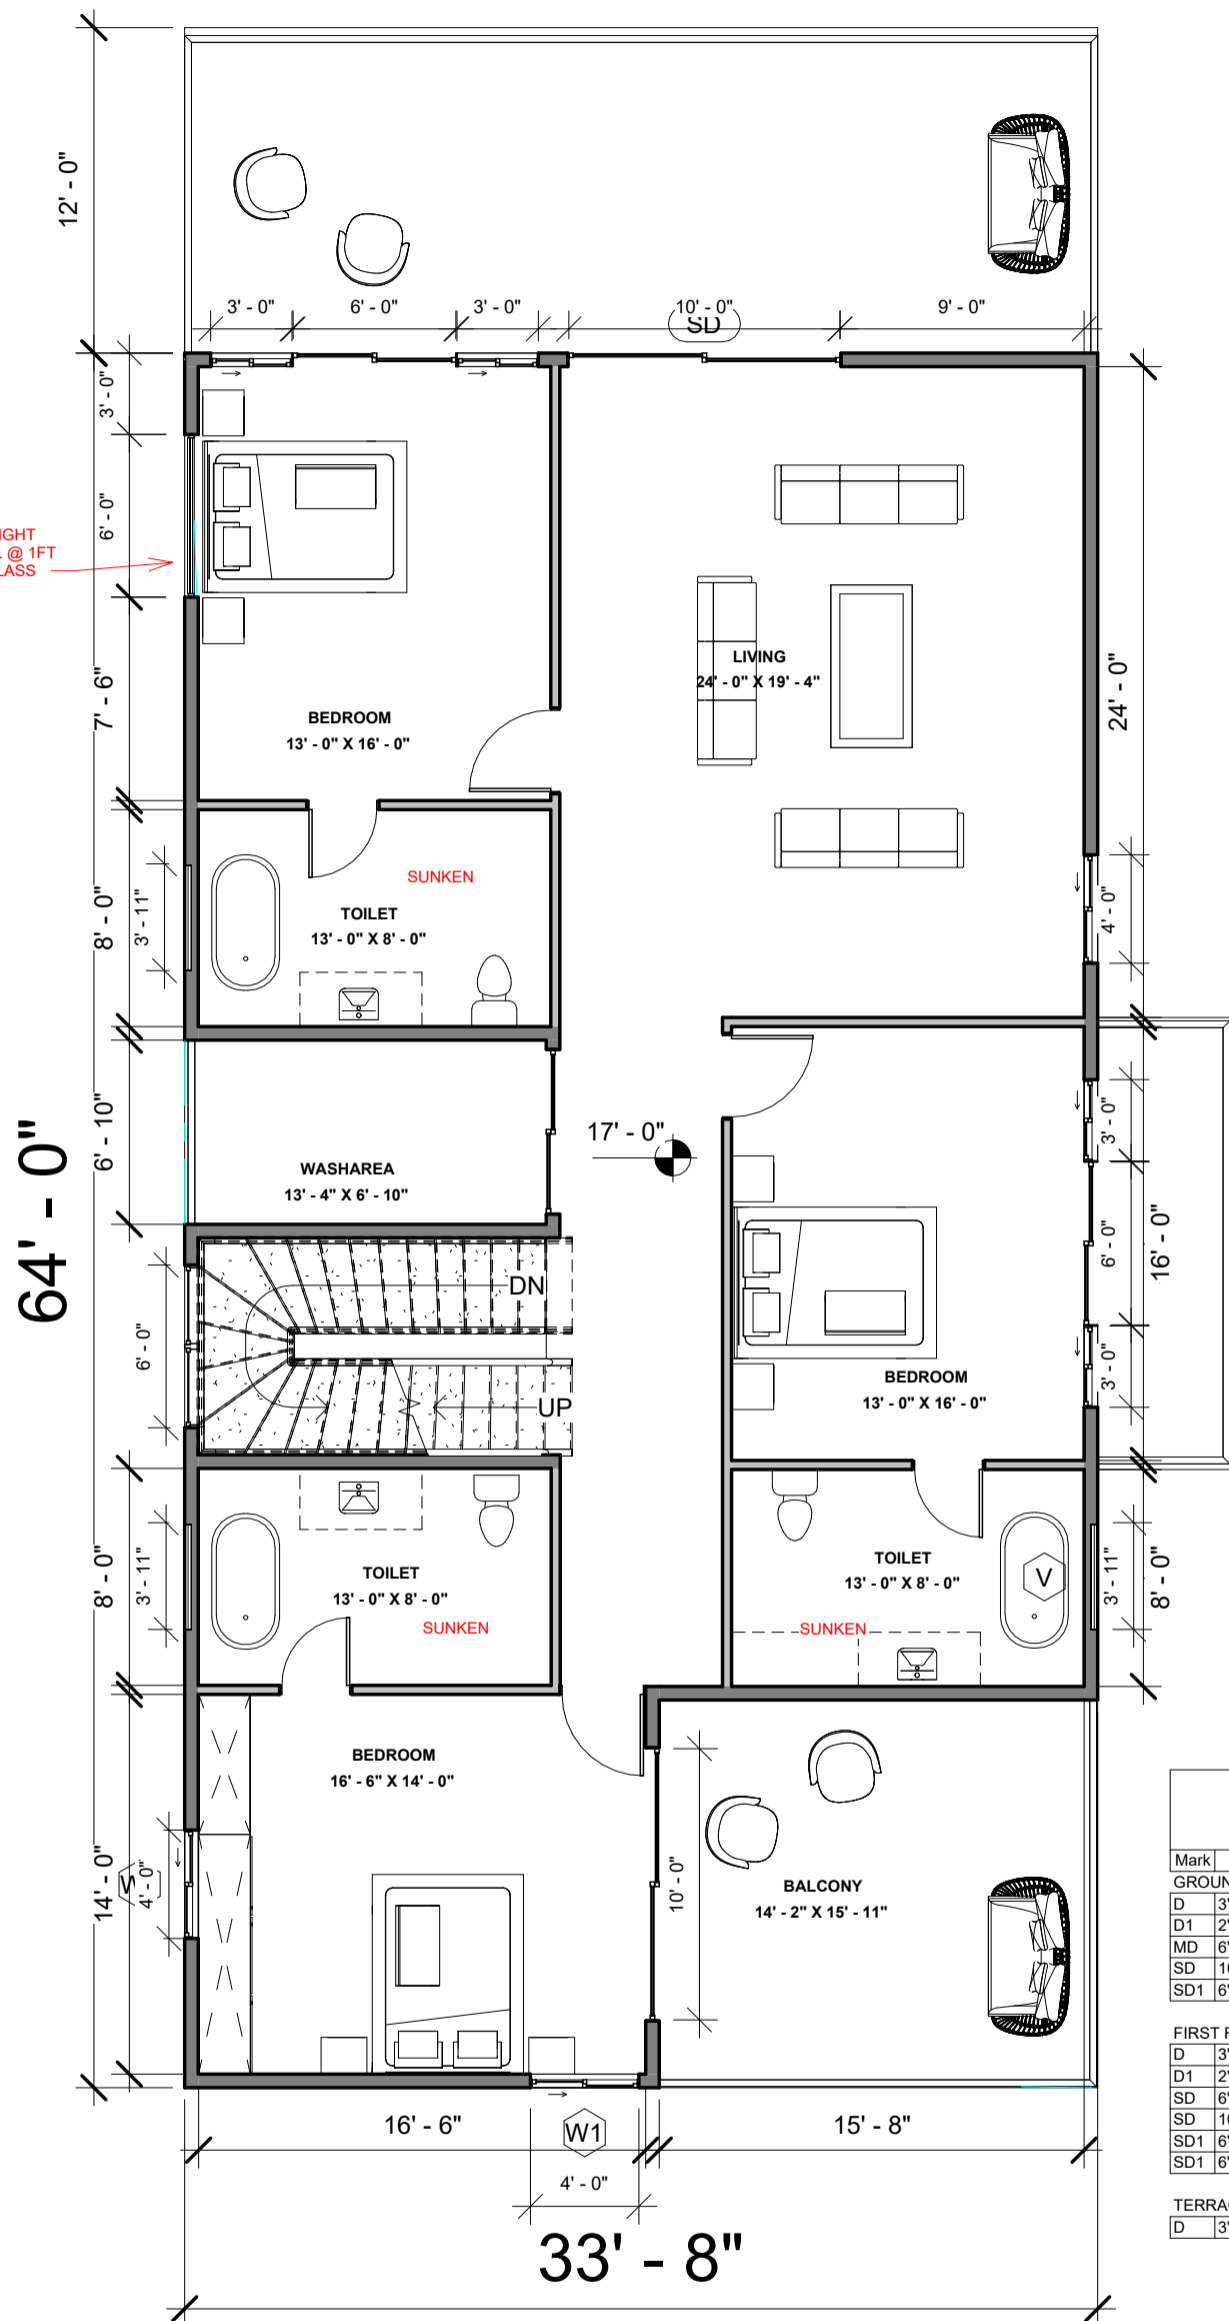

FULL HEIGHT GLASS SILL @ 1FT FIXED GLASS

NOTES:

- Opening schedule may change according to the structural design.
- The layout of columns and beams may change according to the structural design.
- Number of steps may change according to the plinth and parking height desired.
- Thickness of walls is only proposed. It may have to change based on the structural design to avoid column/beam projections.
- The Contractor and the Consultant shall bear no responsibility whatsoever where any drawings provided by it/them in relation to the project / Said Works, does not comply with any applicable laws including the bye-laws of the building/society where such project is situated. Further, it is clarified that it shall be the responsibility of the Owner to ensure any and all compliance of the drawings provided by the Contractor/Consultant.

REV.
ITERATION - R4.1

AREA STATEMENT


Window Schedule					
Mark	Width	Height	Sill Height	Count	Area
GROUND FLOOR LEVEL					
W2	3'-0"	10'-0"	1'-6"	2	60.00 ft ²
V	4'-0"	2'-0"	7'-0"	2	16.00 ft ²
W3	4'-0"	4'-0"	3'-0"	1	16.00 ft ²
W1	4'-0"	10'-0"	1'-6"	3	120.00 ft ²
T	6'-0"	1'-3"	10'-3"	2	15.00 ft ²
KW	6'-0"	3'-0"	4'-0"	1	18.00 ft ²
W	6'-0"	4'-0"	7'-0"	1	24.00 ft ²
				12	269.00 ft ²
FIRST FLOOR LEVEL					
FW	3'-0"	6'-0"	0'-0"	2	36.00 ft ²
W2	3'-0"	10'-0"	1'-6"	4	120.00 ft ²
V	4'-0"	2'-0"	7'-0"	2	16.00 ft ²
W5	4'-0"	2'-0"	7'-0"	1	8.00 ft ²
W3	4'-0"	4'-0"	3'-0"	1	16.00 ft ²
W1	4'-0"	10'-0"	1'-6"	2	80.00 ft ²
T	6'-0"	1'-3"	10'-3"	2	15.00 ft ²
				14	291.00 ft ²
TERRACE FLOOR LEVEL					
FW	3'-0"	6'-0"	0'-0"	2	36.00 ft ²
W3	4'-0"	4'-0"	3'-0"	1	16.00 ft ²
				3	52.00 ft ²
Grand total				29	612.00 ft ²


Door Schedule		
Mark	Width	Height
GROUND FLOOR LEVEL		
D	3'-0"	7'-0"
D1	2'-6"	7'-0"
MD	6'-0"	10'-0"
SD	10'-0"	10'-0"
SD1	6'-0"	10'-0"
FIRST FLOOR LEVEL		
D	3'-0"	7'-0"
D1	2'-6"	7'-0"
SD	6'-0"	10'-0"
SD	10'-0"	10'-0"
SD1	6'-0"	7'-0"
SD1	6'-0"	10'-0"
TERRACE FLOOR LEVEL		
D	3'-0"	7'-0"

LEGENDS

SUNKEN WASHROOMS

ARCHITECT
AR. ASHOK

 

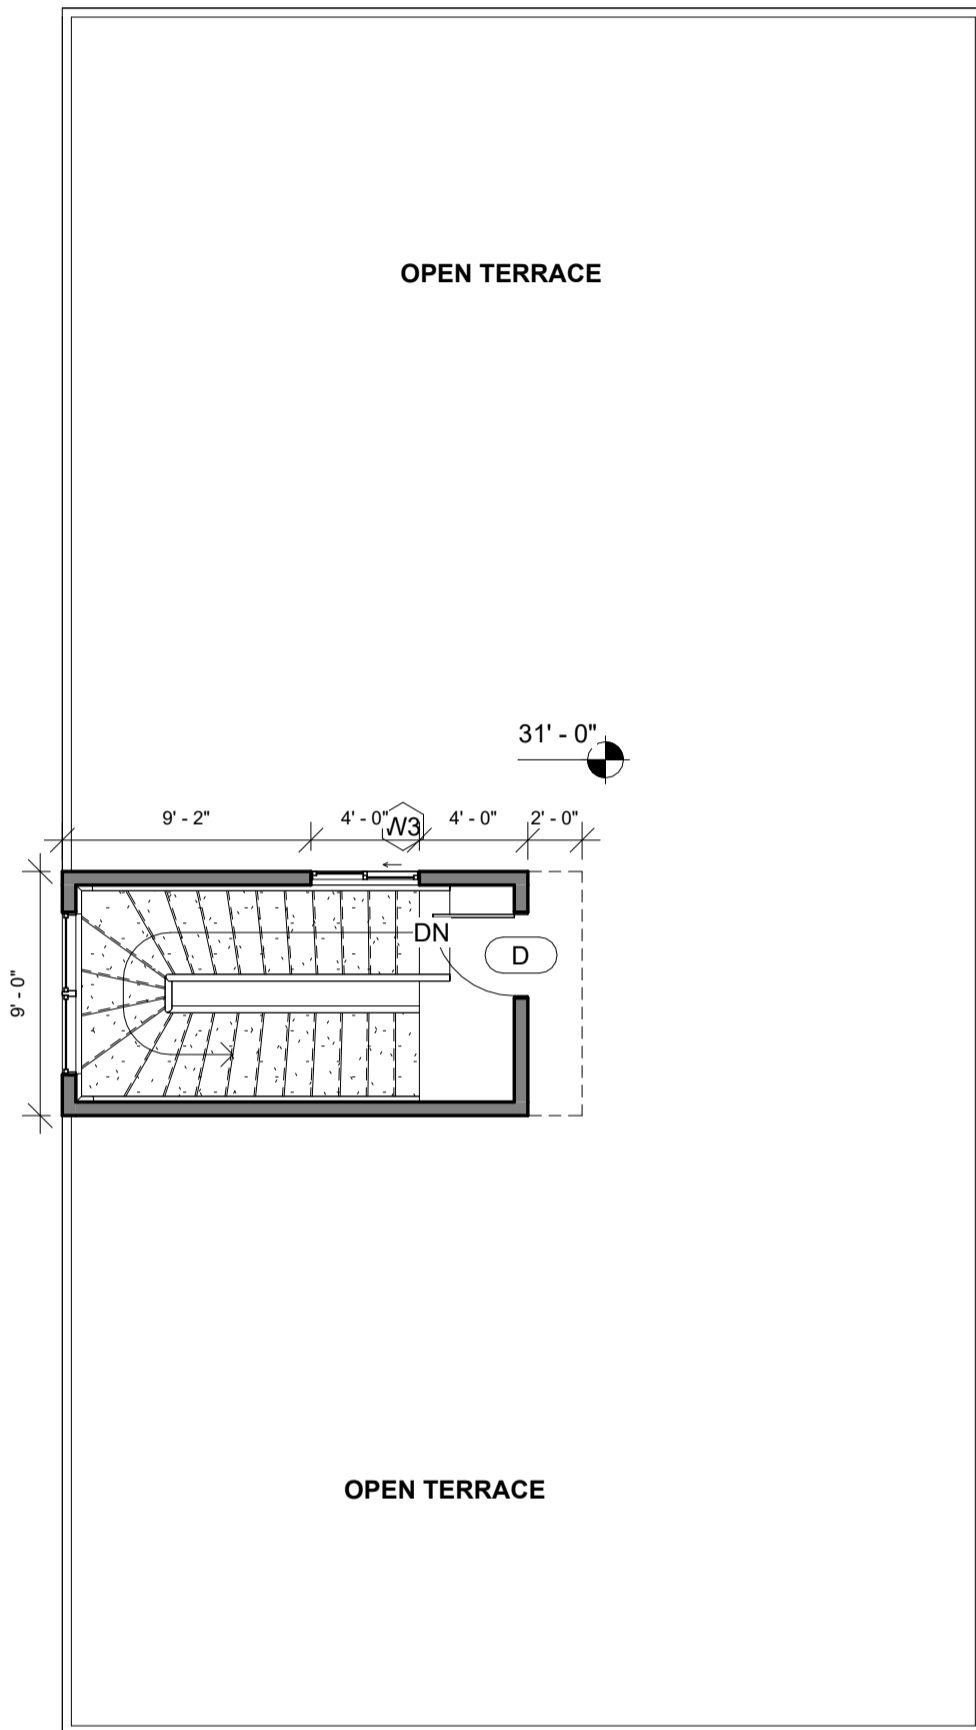

NOTES:

- Opening schedule may change according to the structural design.
- The layout of columns and beams may change according to the structural design.
- Number of steps may change according to the plinth and parking height desired.
- Thickness of walls is only proposed. It may have to change based on the structural design to avoid column/beam projections.
- The Contractor and the Consultant shall bear no responsibility whatsoever where any drawings provided by it/them in relation to the project / Said Works, does not comply with any applicable laws including the bye-laws of the building/society where such project is situated. Further, it is clarified that it shall be the responsibility of the Owner to ensure any and all compliance of the drawings provided by the Contractor/Consultant.

REV.

ITERATION - R4.1

AREA STATEMENT

LEGENDS

ARCHITECT

AR. ASHOK

Brick & Bolt

Hive Space, Ground Floor,
Ramalayam rd,
Laxmi Cyber city,
Kondapur,
Hyderabad, Telangana 500084

Project

Mrs.Krishnavenamma

CRN
130638


Drg. No.
A104



Date
20-JAN-24

Drawing Title
TERRACE FLOOR PLAN

Scale
1 : 85

NORTH

 

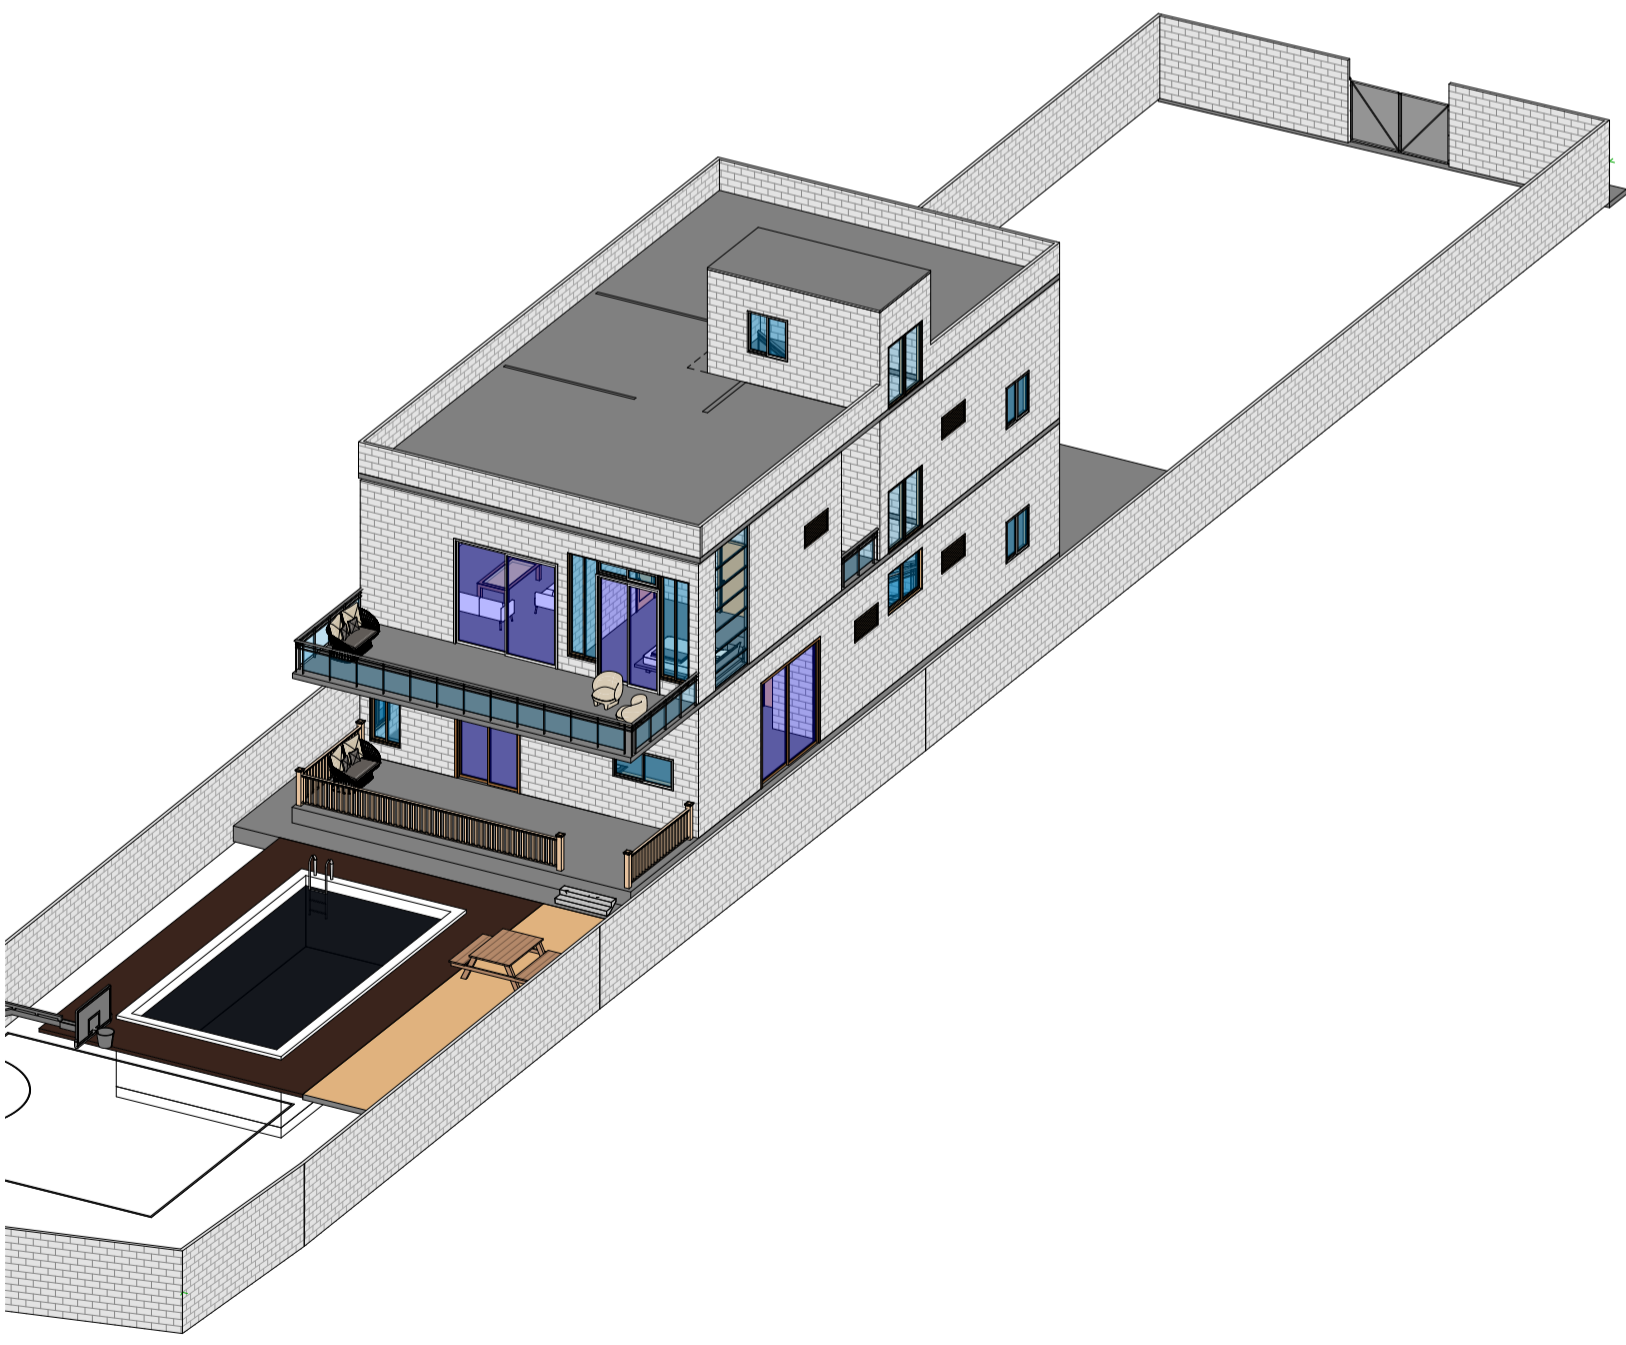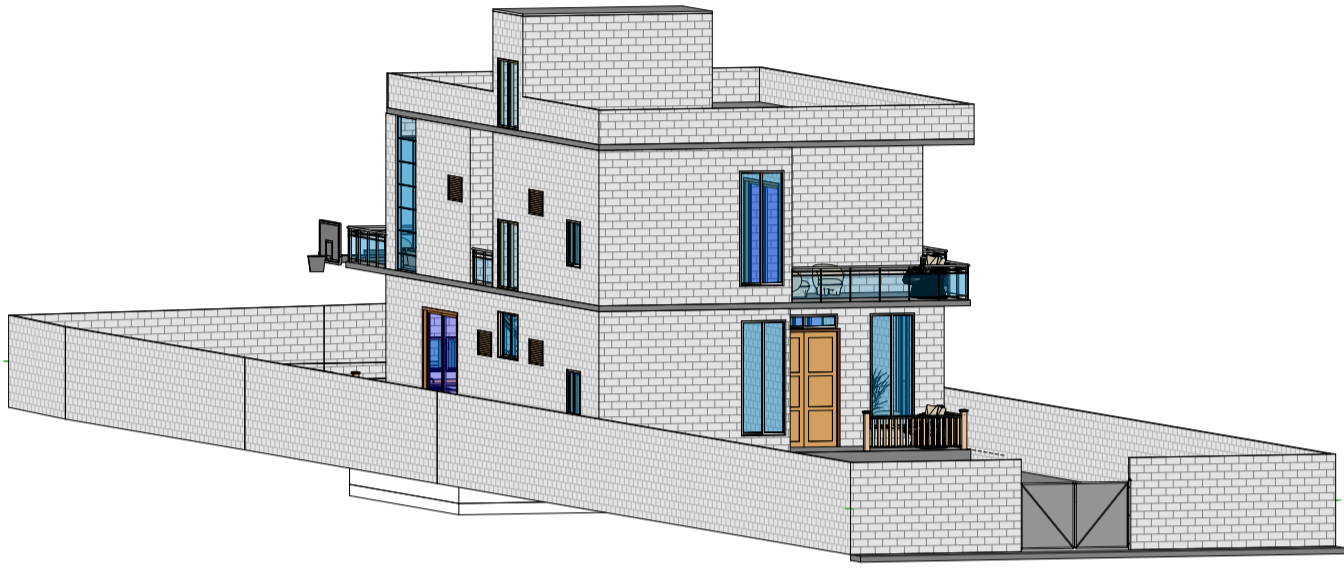

NOTES:

- Opening schedule may change according to the structural design.
- The layout of columns and beams may change according to the structural design.
- Number of steps may change according to the plinth and parking height desired.
- Thickness of walls is only proposed. It may have to change based on the structural design to avoid column/beam projections.
- The Contractor and the Consultant shall bear no responsibility whatsoever where any drawings provided by it/them in relation to the project / Said Works, does not comply with any applicable laws including the bye-laws of the building/society where such project is situated. Further, it is clarified that it shall be the responsibility of the Owner to ensure any and all compliance of the drawings provided by the Contractor/Consultant.

REV.
ITERATION - R4.1

AREA STATEMENT

LEGENDS

ARCHITECT
AR. ASHOK

Brick & Bolt
Hive Space, Ground Floor,
Ramalayam rd,
Laxmi Cyber city,
Kondapur,
Hyderabad, Telangana 500084

Project
Mrs.Krishnavenamma

CRN
130638
Drawing Title
VIEWS

Drg. No.
A105

Date
20-JAN-24
Scale




NOTES:

- Opening schedule may change according to the structural design.
- The layout of columns and beams may change according to the structural design.
- Number of steps may change according to the plinth and parking height desired.
- Thickness of walls is only proposed. It may have to change based on the structural design to avoid column/beam projections.
- The Contractor and the Consultant shall bear no responsibility whatsoever where any drawings / Said Works, does not comply with any applicable laws including the bye-laws of the building/society where such project is situated. Further, it is clarified that it shall be the responsibility of the Owner to ensure any and all compliance of the drawings provided by the Contractor/Consultant.

REV.

ITERATION - R4.1

AREA STATEMENT

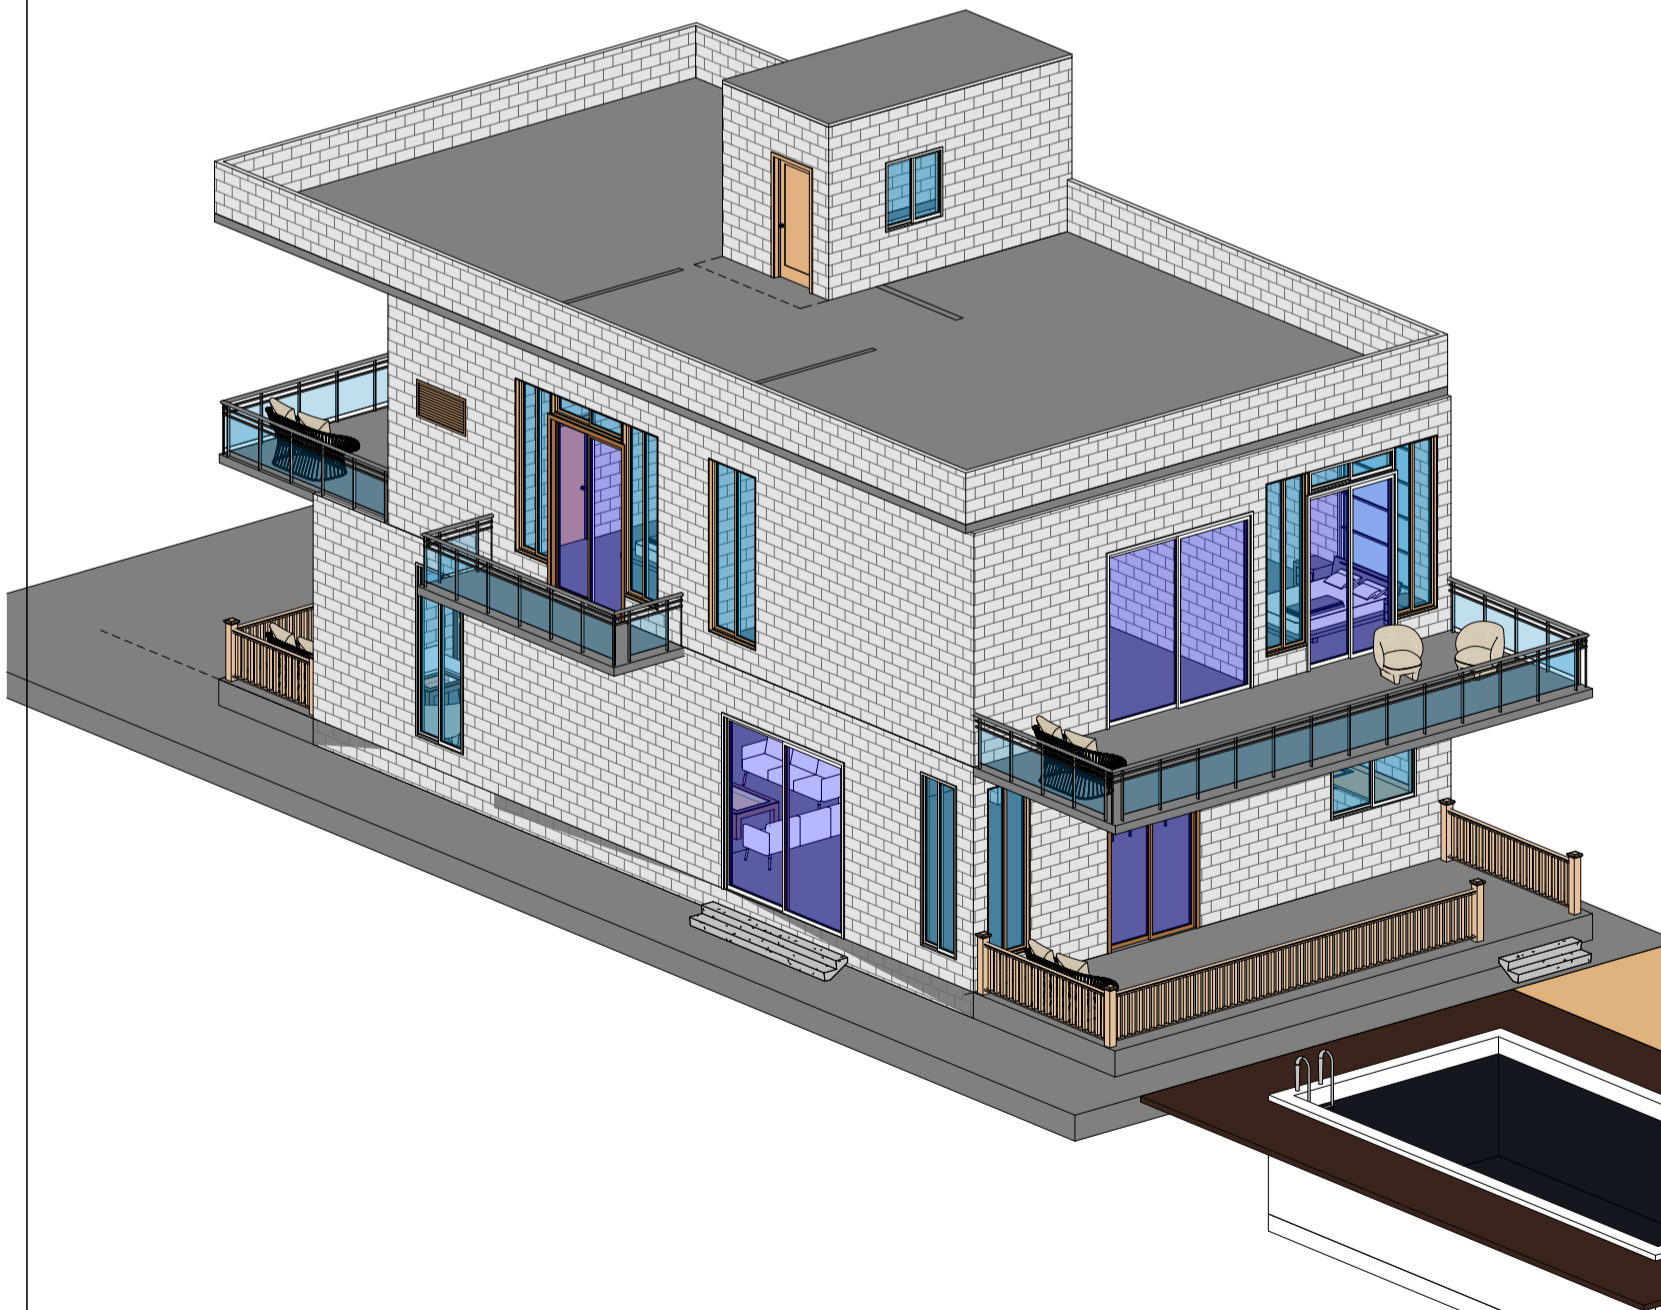

LEGENDS

ARCHITECT

AR. ASHOK

Brick & Bolt

Hive Space, Ground Floor,
Ramalayam rd,
Laxmi Cyber city,
Kondapur,
Hyderabad, Telangana 500084

Project

Mrs.Krishnavenamma

CRN
130638

Drg. No.
A106

Date
20-JAN-24

Drawing Title
VIEWS-2

Scale