

EAST

AREA STATEMENT

BASEMENT FLOOR

PARKING - 630.5 Sqft

GROUND FLOOR

BUILT UP - 553 Sqft  
LOBBY - 62 Sqft


TYPICAL 1,2,3 FLOOR

BUILT UP - 555 Sqft  
LOBBY - 60 Sqft


TERRACE FLOOR

BUILT UP - 211 Sqft

NORTH

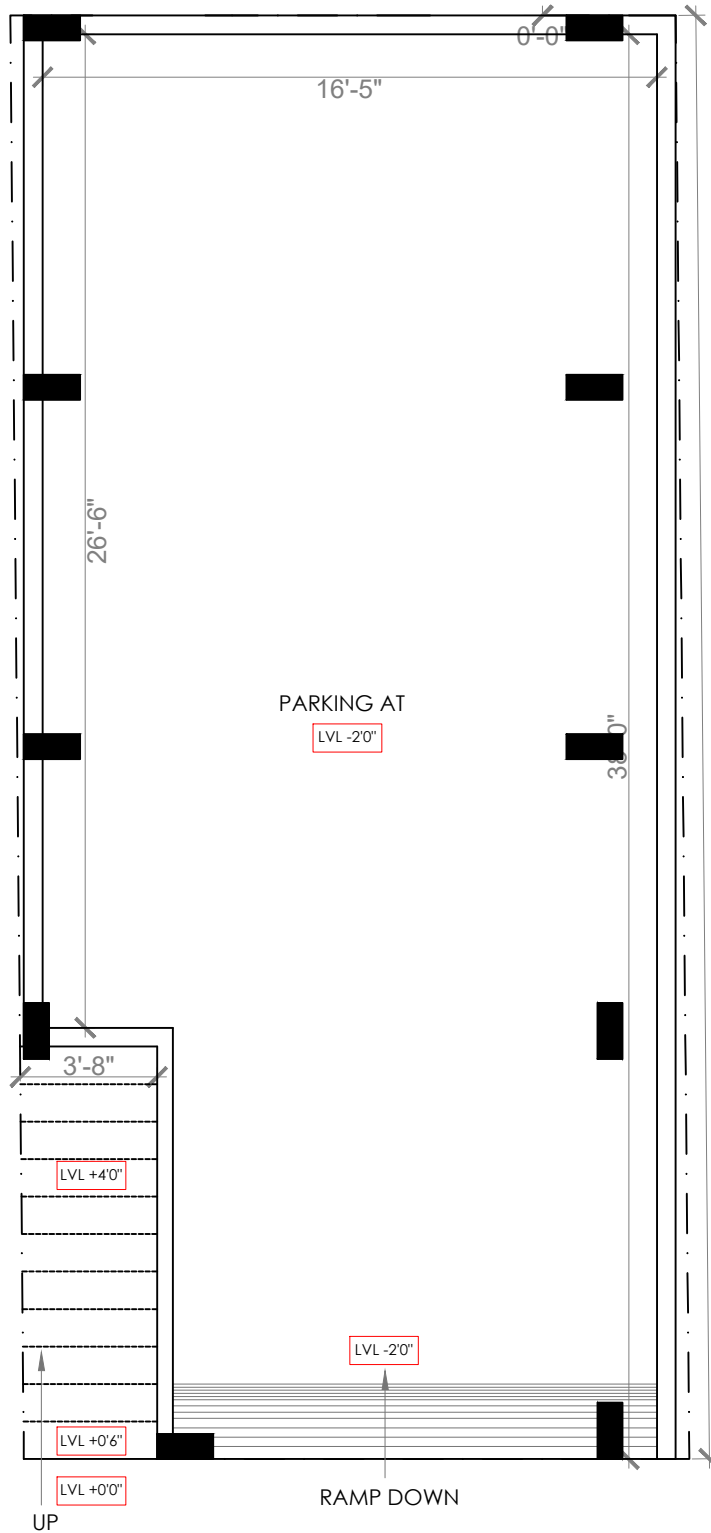

SOUTH

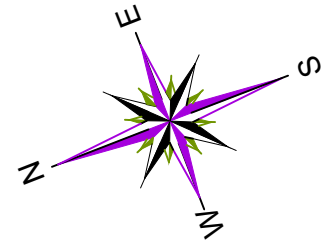

WEST ROAD

**Brick & Bolt**

Clayworks, 16/2 ,2nd Floor,  
Sobha Alexander Plaza,  
Commissariat Rd,  
Ashok Nagar,  
Bengaluru, Karnataka 560025

NOTES:  
-All dimensions are in feet and inches.  
-Drawings to be read & not measured.

**Details will supercede all drawings.**

Project  
**Residence for Mr. Prasanna**

Designed by: Ar. M N Bhuvan

Project No.  
CRN 132927

Drg. No.  
4

Date  
17/06/2022


Drawing Title  
**Basement Floor Plan**

Scale  
NTS

EAST

NORTH

SOUTH

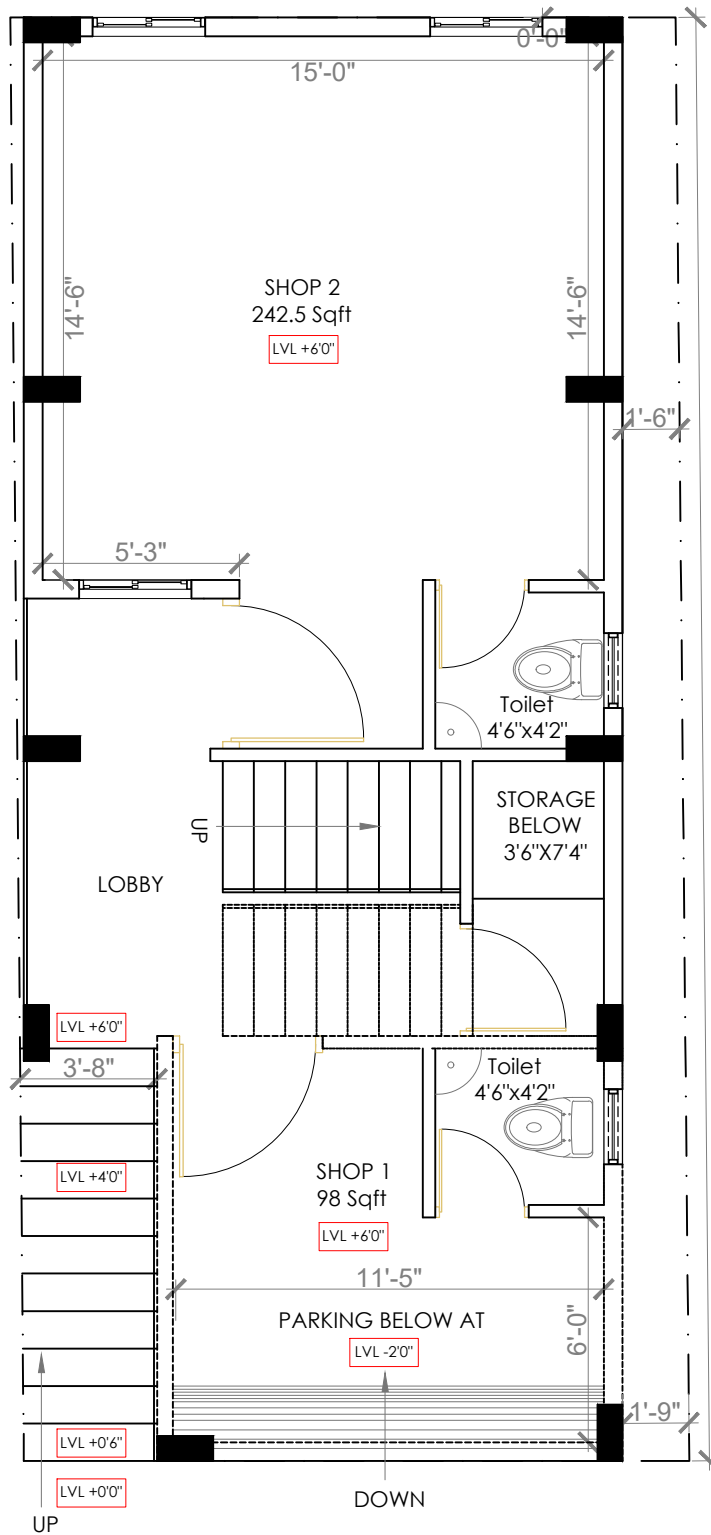

WEST ROAD

**Brick & Bolt**

Clayworks, 16/2 ,2nd Floor,  
Sobha Alexander Plaza,  
Commissariat Rd,  
Ashok Nagar,  
Bengaluru, Karnataka 560025

NOTES:  
-All dimensions are in feet and inches.  
-Drawings to be read & not measured.

***Details will supercede all drawings.***

Project  
**Residence for Mr. Prasanna**

Designed by: Ar. M N Bhuvan


Project No.  
CRN 132927

Drg. No.  
4

Date  
17/06/2022

Drawing Title  
**Ground Floor Plan**

Scale  
NTS

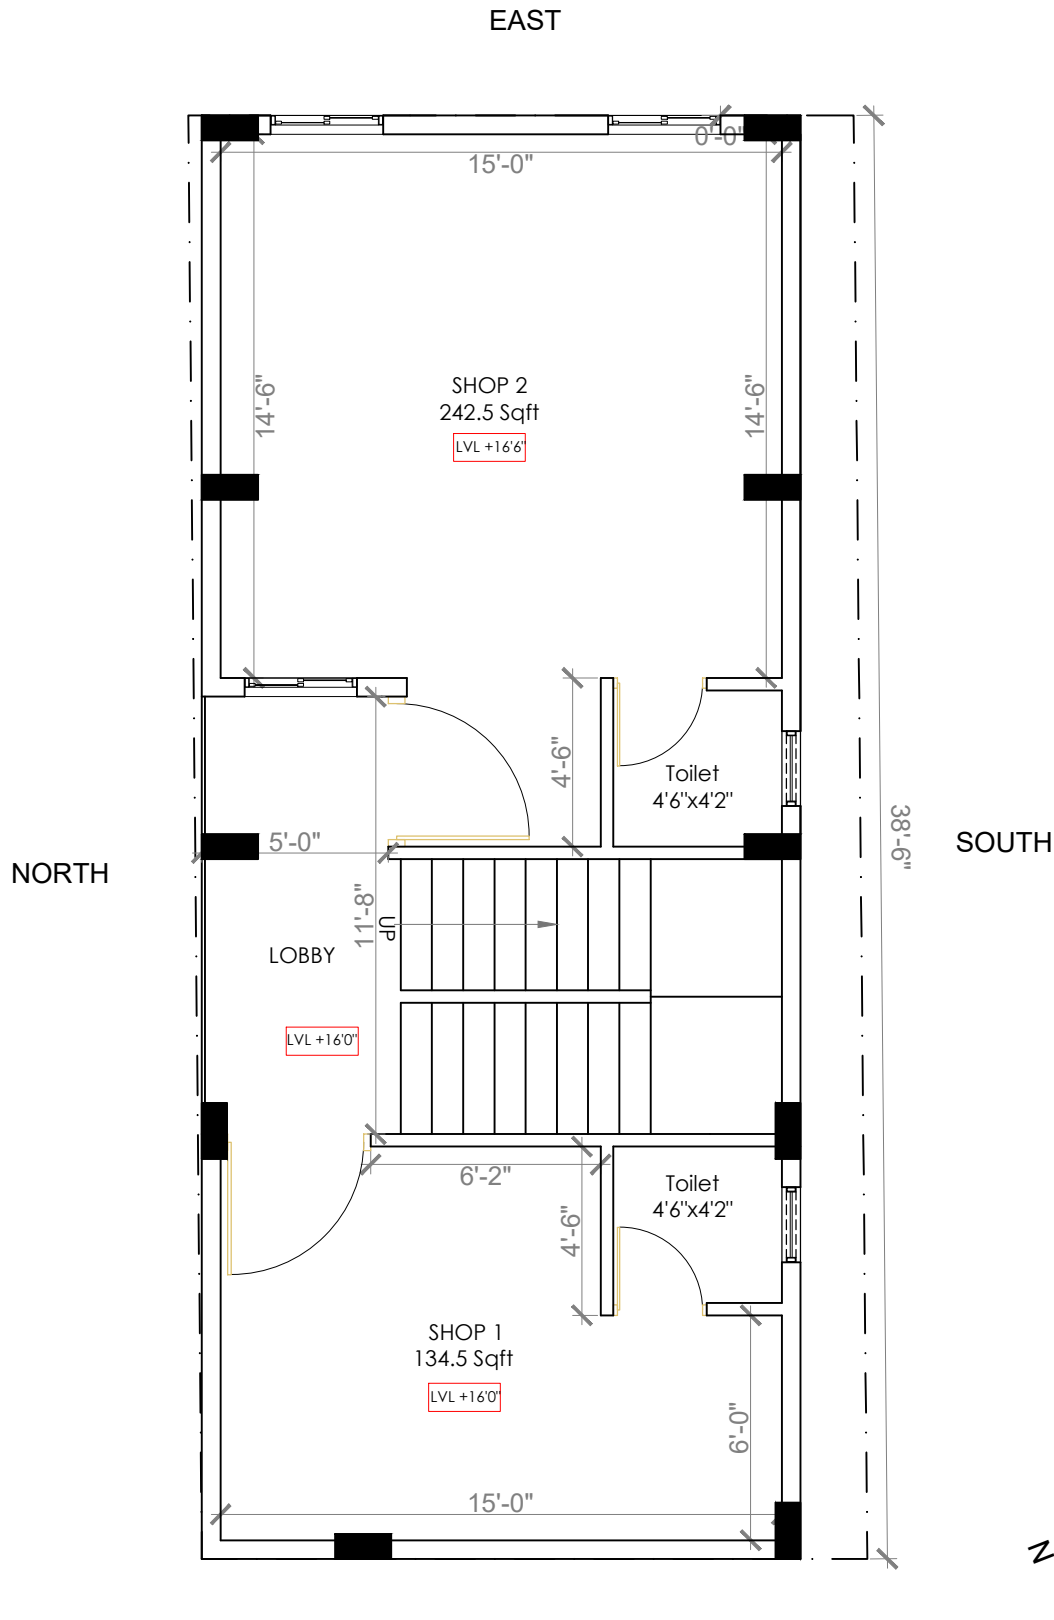

WEST ROAD

**Brick & Bolt**

Clayworks, 16/2 ,2nd Floor,  
Sobha Alexander Plaza,  
Commissariat Rd,  
Ashok Nagar,  
Bengaluru, Karnataka 560025

**NOTES:**

-All dimensions are in feet and inches.  
-Drawings to be read & not measured.

**Details will supercede all drawings.**

**Project**

**Residence for Mr. Prasanna**

Designed by: Ar. M N Bhuvan

Project No.

CRN 132927

Drg. No.


4

Date

17/06/2022

Drawing Title - Typical  
1,2 & 3 Floor Plan

Scale  
NTS

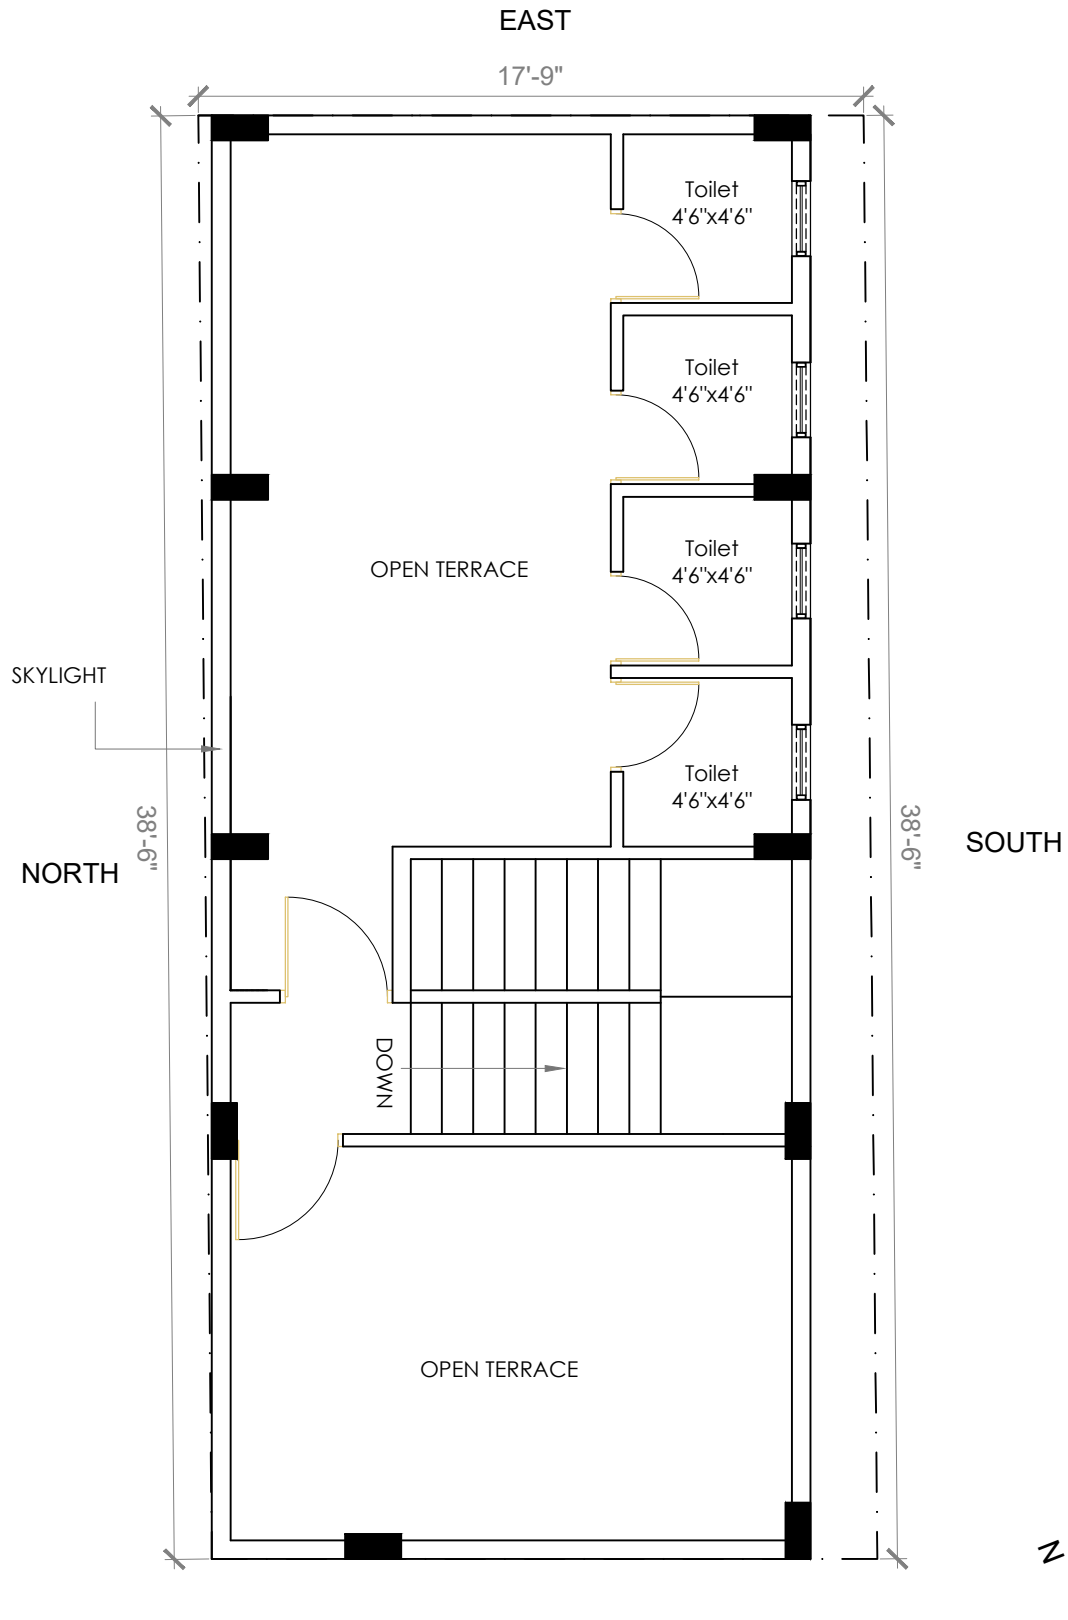

WEST ROAD

**Brick & Bolt**

Clayworks, 16/2 ,2nd Floor,  
Sobha Alexander Plaza,  
Commissariat Rd,  
Ashok Nagar,  
Bengaluru, Karnataka 560025

NOTES:  
-All dimensions are in feet and inches.  
-Drawings to be read & not measured.

**Details will supercede all drawings.**

Project  
**Residence for Mr. Prasanna**

Designed by: Ar. M N Bhuvan

Project No.  
CRN 132927

Drg. No.  
4

Date  
17/06/2022

Drawing Title  
**Terrace Floor Plan**

Scale  
NTS