

Schedule of Doors

Name	Dimensions Width x Height	Sill	Lintel	Quantity
D1	3'6" X 7'0"	FFL	7'0"	1
D2	3'0" X 7'0"	FFL	7'0"	1
D3	2'6" X 7'0"	FFL	7'0"	3
D4	2'0" X 7'0"	FFL	7'0"	1

Schedule of Windows


Name	Dimensions Width x Height	Sill	Lintel	Quantity
W1	6'0" X 4'6"	2'6"	7'0"	1
W2	5'0" X 4'6"	2'6"	7'0"	1
W3	3'6" X 4'6"	2'6"	7'0"	1
FG1	1'0" X 6'6"	0'6"	7'0"	1
KW1	4'0" X 3'0"	4'0"	7'0"	1

AREA STATEMENT (in Sqft)

GROUND FLOOR	FIRST FLOOR	TERRACE FLOOR
BUILT UP - 560	BUILT UP - 673.5	BUILT UP - 178.5
PARKING - 166.5	BALCONY 1 - 24.5	SKYLIGHT - 16
UTILITY - 26	BALCONY 2 - 33	
CUT OUT - 16	BALCONY 3 - 11	
	CUT OUT - 16	

Schedule of Ventilator

Name	Dimensions Width x Height	Sill	Lintel	Quantity
V1	3'0" X 2'0"	5'0"	7'0"	1

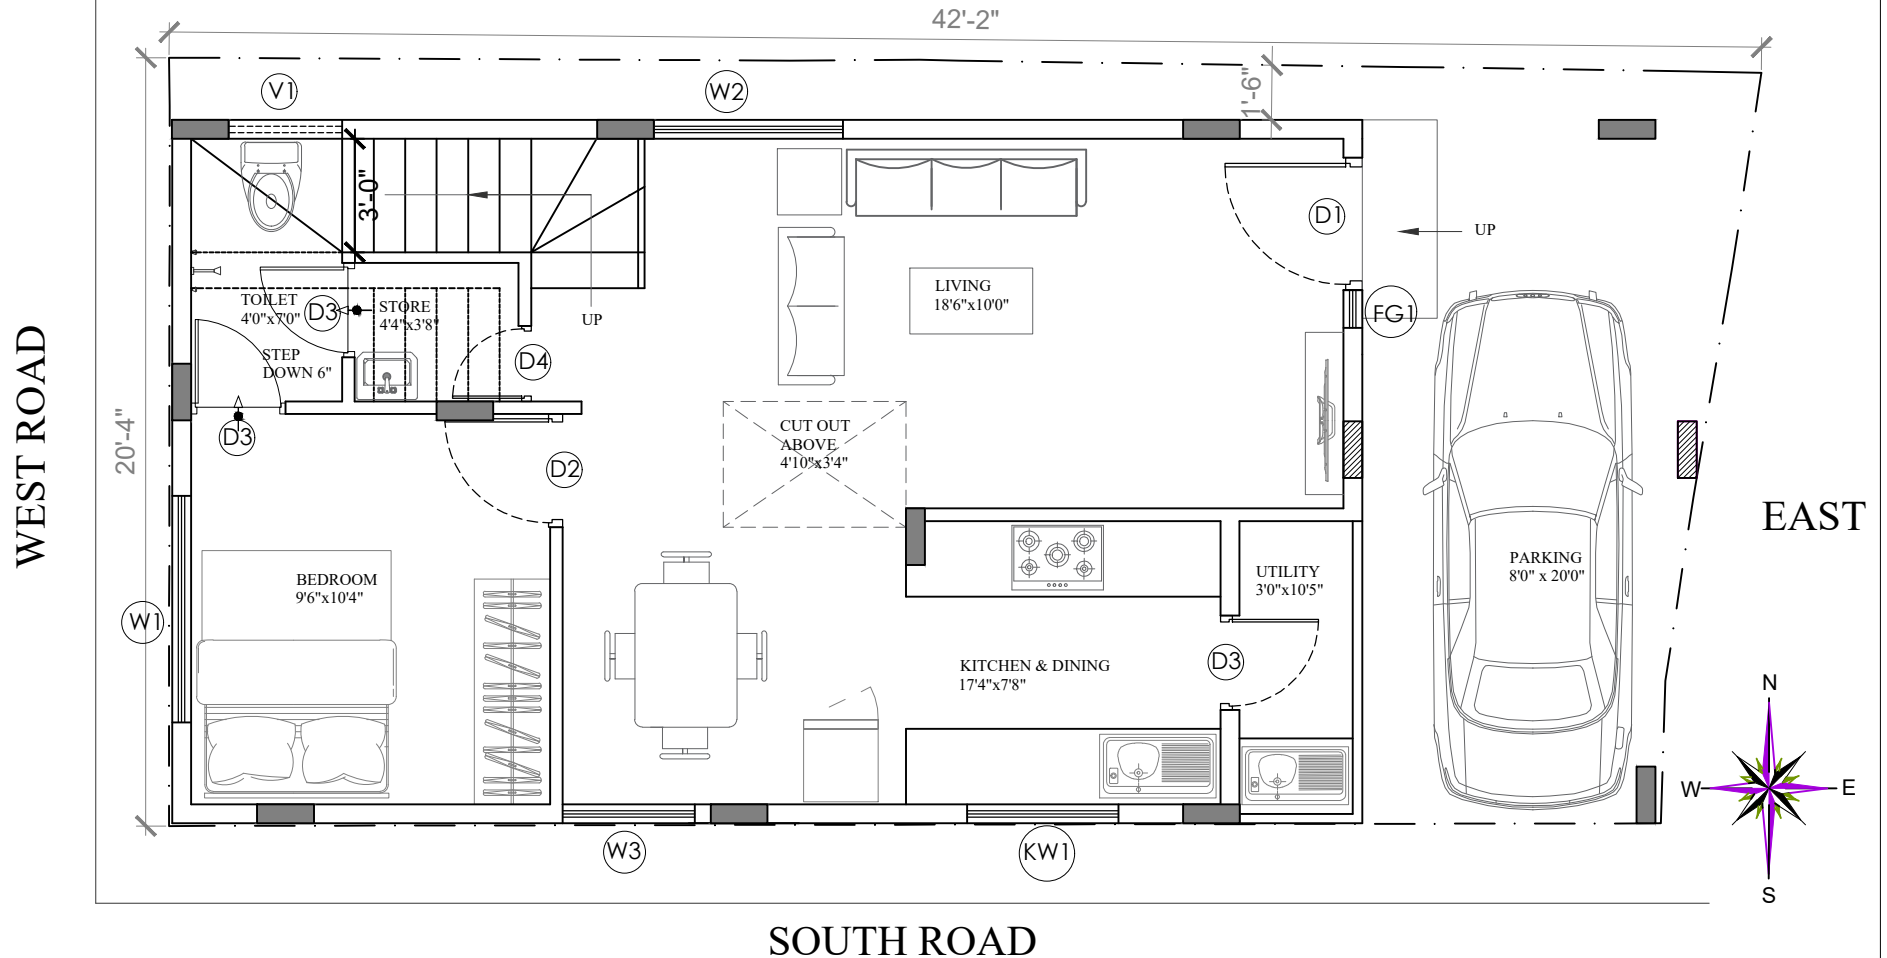

WEST ROAD

EAST

SOUTH ROAD

Clayworks, 16/2 ,2nd Floor,
Sobha Alexander Plaza,
Commissariat Rd,
Ashok Nagar,
Bengaluru, Karnataka 560025

NOTES:
-All dimensions are in feet and inches.
-Drawings to be read & not measured.

Details will supercede all drawings.

Project
Residence for Mr. Sreedhar

Designed By: Ar. M N Bhuvan

Project No.
CRN 135349

Drawing Title
Ground Floor Plan

Drg. No. **9**
Date **20/07/2022**

Scale
NTS

Schedule of Doors


Name	Dimensions Width x Height	Sill	Lintel	Quantity
D2	3'0" X 7'0"	FFL	7'0"	3
D3	2'6" X 7'0"	FFL	7'0"	5
FD1	5'0" X 7'0"	FFL	7'0"	1

Schedule of Windows

Name	Dimensions Width x Height	Sill	Lintel	Quantity
W4	4'0" X 4'6"	3'6"	7'0"	3
W5	2'6" X 4'6"	3'6"	7'0"	1

Schedule of Ventilator

Name	Dimensions Width x Height	Sill	Lintel	Quantity
V2	2'0" X 2'0"	5'0"	7'0"	3

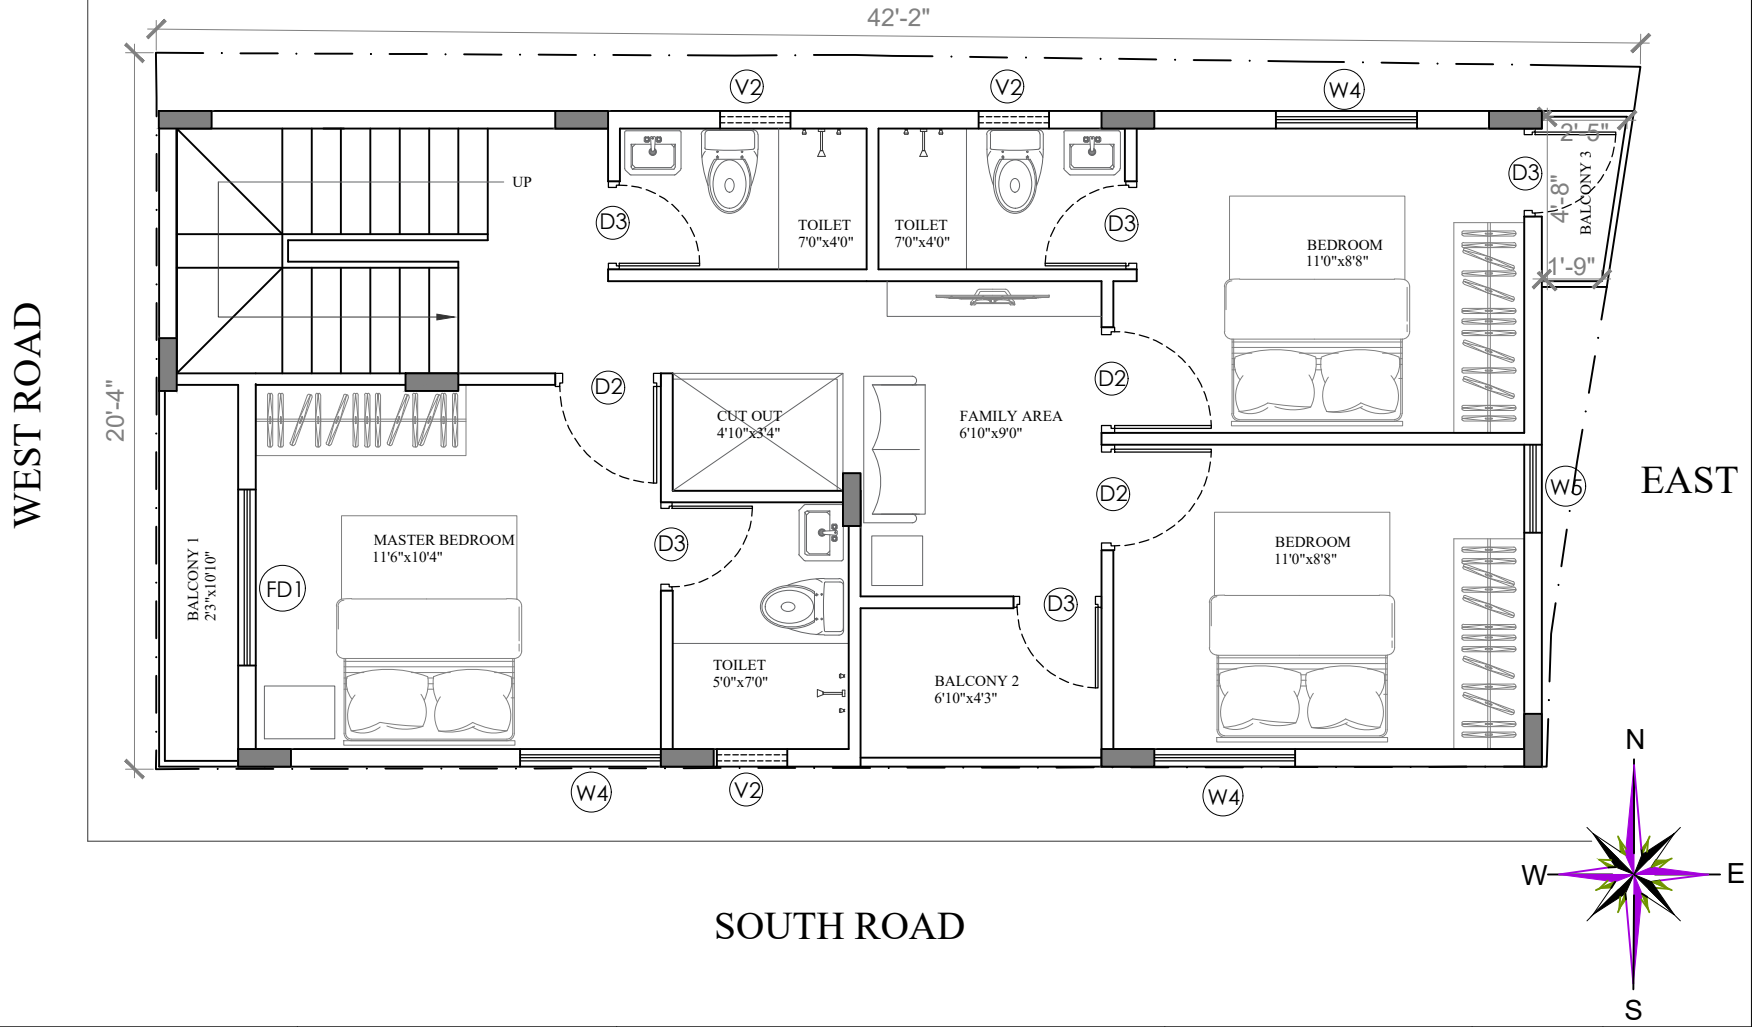

Clayworks, 16/2 ,2nd Floor,
Sobha Alexander Plaza,
Commissariat Rd,
Ashok Nagar,
Bengaluru, Karnataka 560025

NOTES:
-All dimensions are in feet and inches.
-Drawings to be read & not measured.
Details will supercede all drawings.

Project
Residence for Mr. Sreedhar

Designed By: Ar. M N Bhuvan

Project No.
CRN 135349

Drawing Title
First Floor Plan


Drg. No.
9

Date
20/07/2022

Scale
NTS

Schedule of Doors

Name	Dimensions Width x Height	Sill	Lintel	Quantity
D1	3'6" X 7'0"	FFL	7'0"	1
D2	3'0" X 7'0"	FFL	7'0"	1

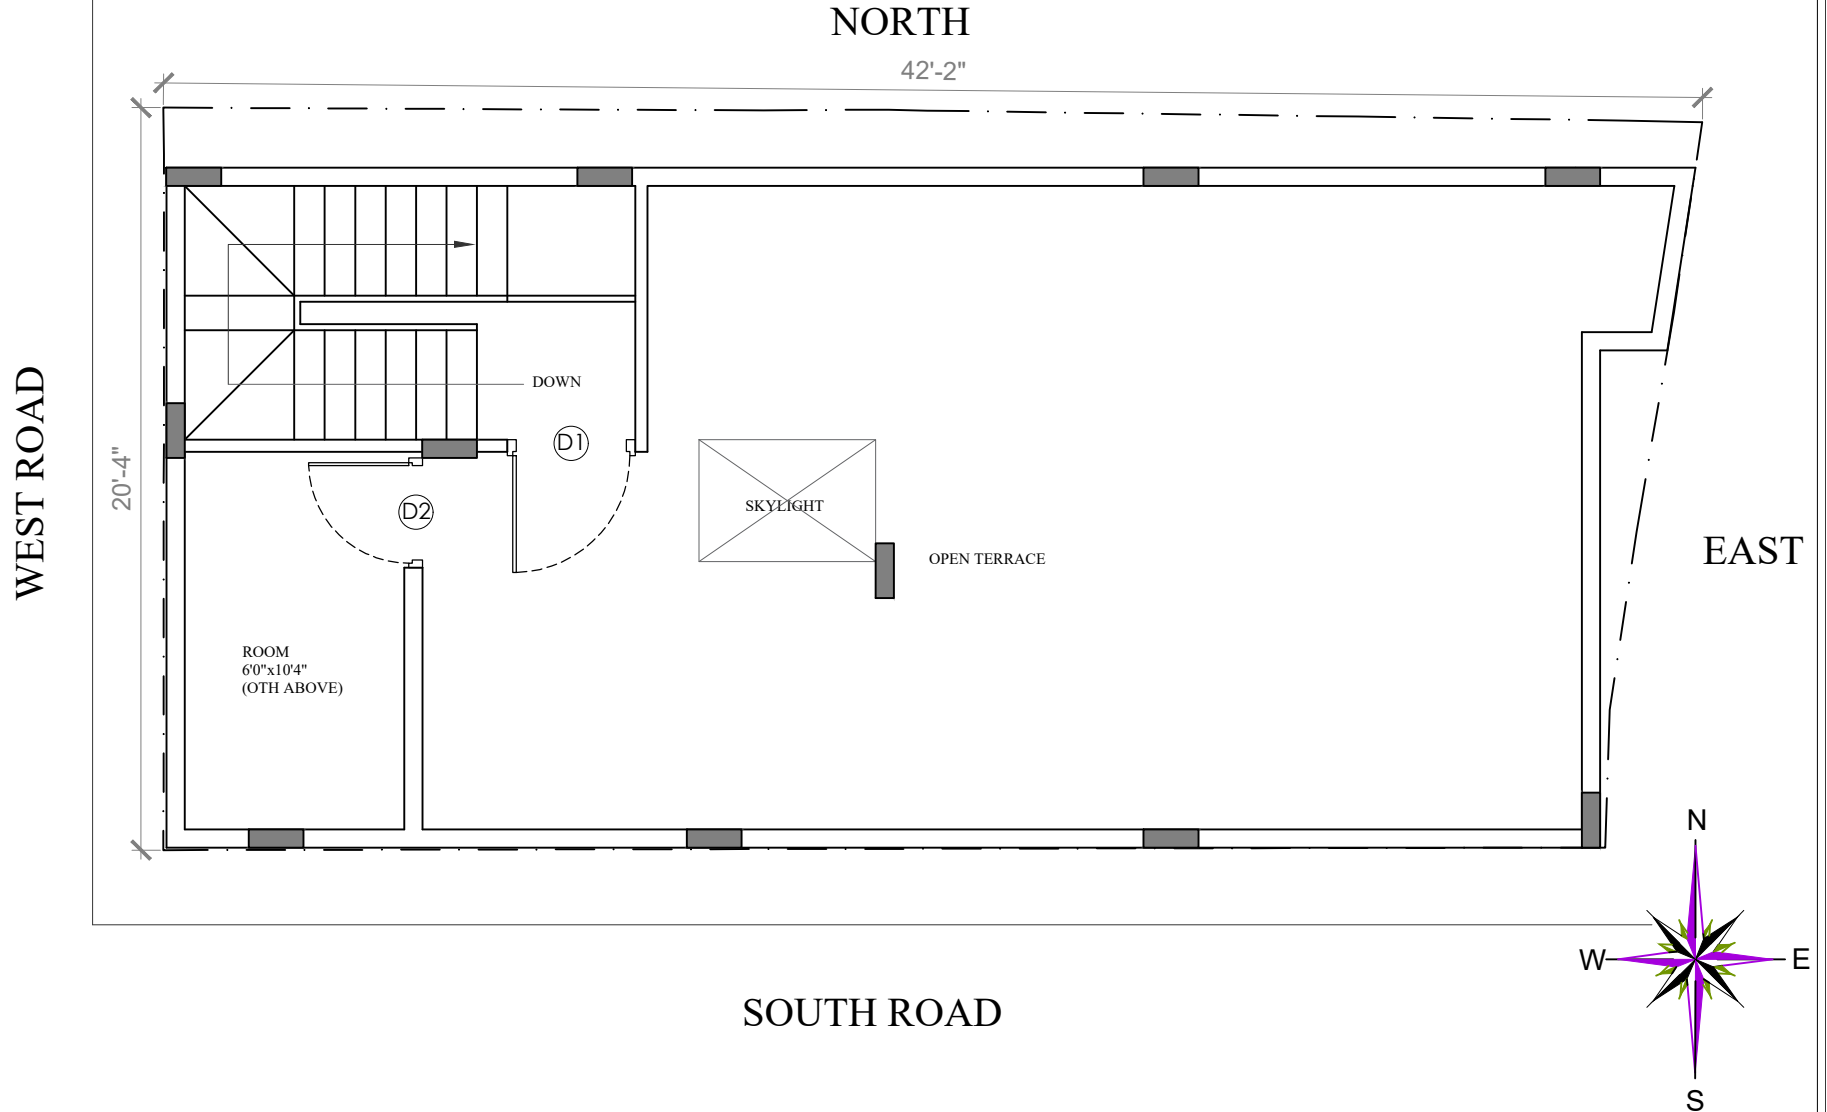

Clayworks, 16/2 ,2nd Floor, Sobha Alexander Plaza, Commissariat Rd, Ashok Nagar, Bengaluru, Karnataka 560025	NOTES: -All dimensions are in feet and inches. -Drawings to be read & not measured. <u>Details will supercede all drawings.</u>	Project Residence for Mr. Sreedhar	Project No. CRN 135349	Drg. No. 9	Date 20/07/2022
		Designed By: Ar. M N Bhuvan	Drawing Title Terrace Floor Plan		Scale NTS

Disclaimer: The Contractor and the Consultant shall bear no responsibility whatsoever where any drawings provided by them in relation to the project / Said Works, does not comply with any applicable laws including the bye-laws of the building society where such project is situated. Further, it is clarified that it shall be the responsibility of the Owner to ensure any and all compliances of the drawings provided by the Contractor/Consultant.