


EAST

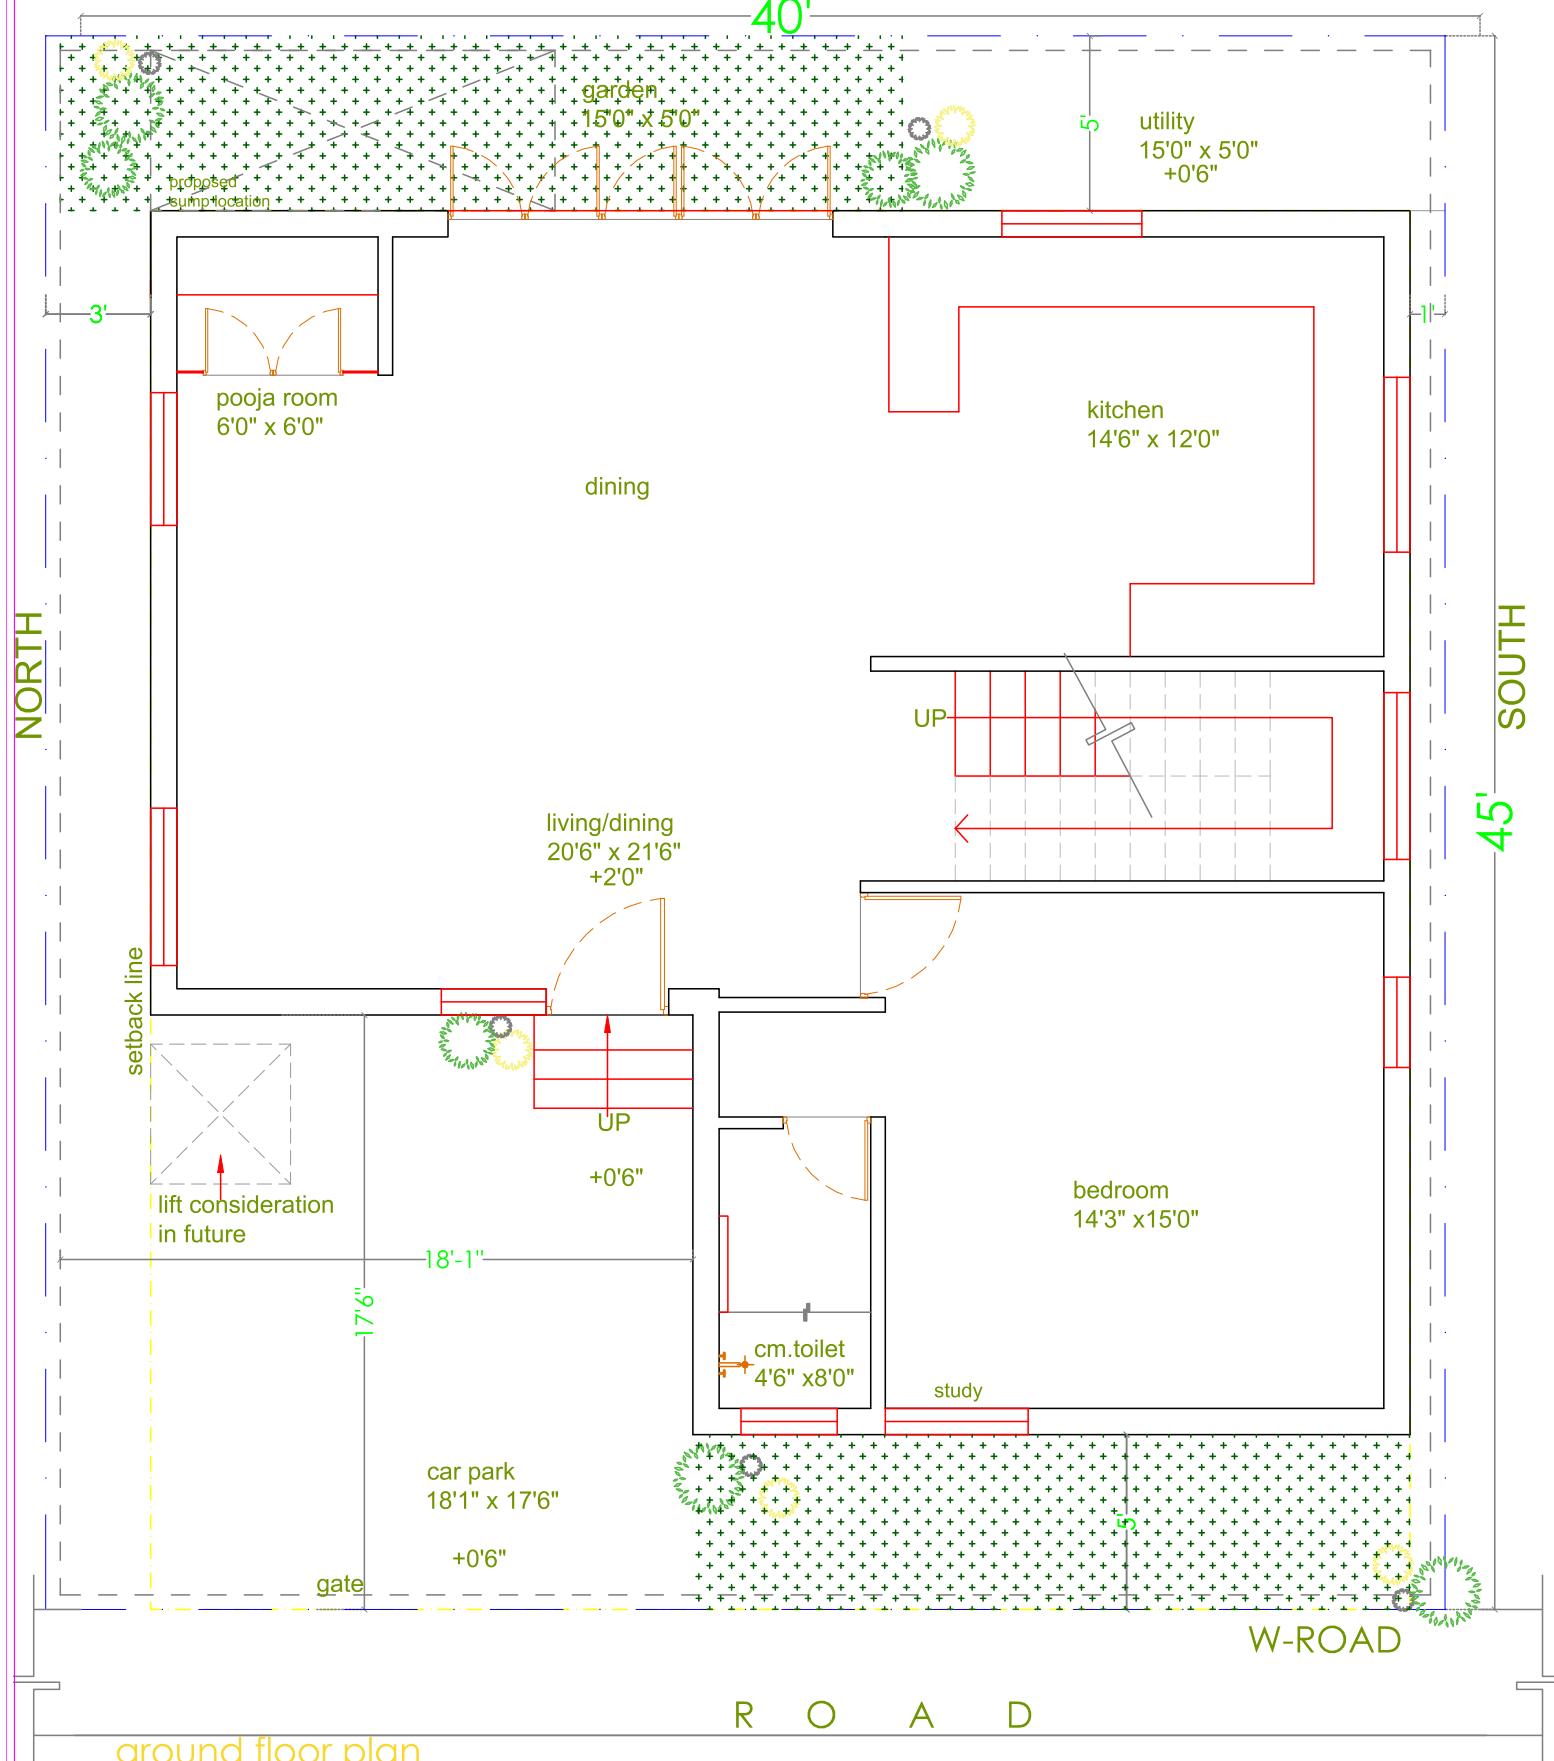

	NOTES: -All dimensions are in feet and inches. -Drawings to be read & not measured.  Details will supersede all drawings.	Project <b>Residence for Mr. Vinay Dutt</b>	Project No. <b>CRN 136951</b>	Sheet No. 1	Date <b>06-06-2022</b>
Clayworks, 16/2 ,2nd Floor, Sobha Alexander Plaza, Commissariat Rd, Ashok Nagar, Bengaluru, Karnataka 560025		Designed by: Ar. Mujataba Khan	Drawing Title <b>R3</b>	Scale <b>1:48</b>	GROUND FLOOR PLAN

Disclaimer: The Contractor and the Consultant shall bear no responsibility whatsoever where any drawings provided by them in relation to the project / Said Works, does not comply with any applicable laws including the bye-laws of the building/society where such project is situated. Further, it is clarified that it shall be the responsibility of the Owner to ensure any and all compliances of the drawings provided by the Contractor/Consultant.