



GROUND FLOOR PLAN
561.00 SQ.FT

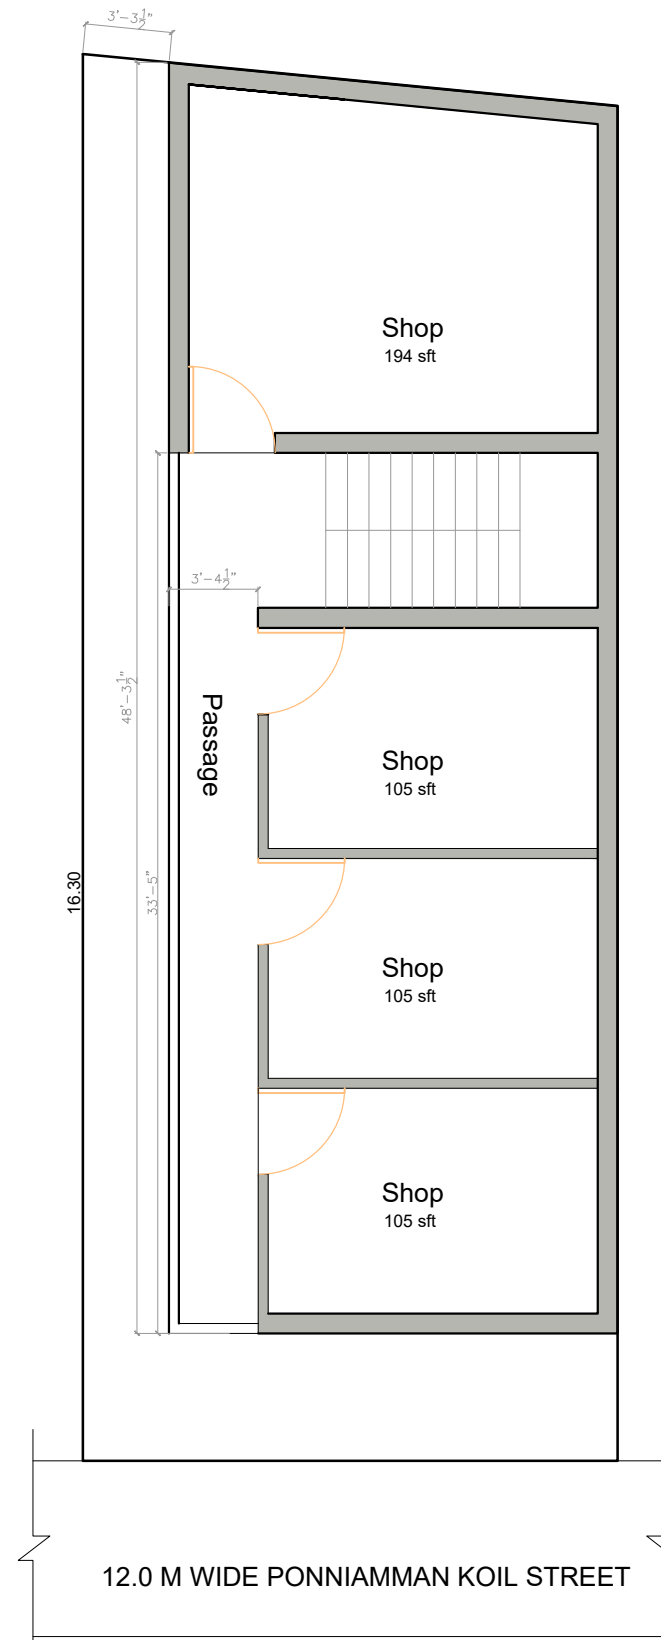

FIRST FLOOR PLAN
725.00 SQ.FT

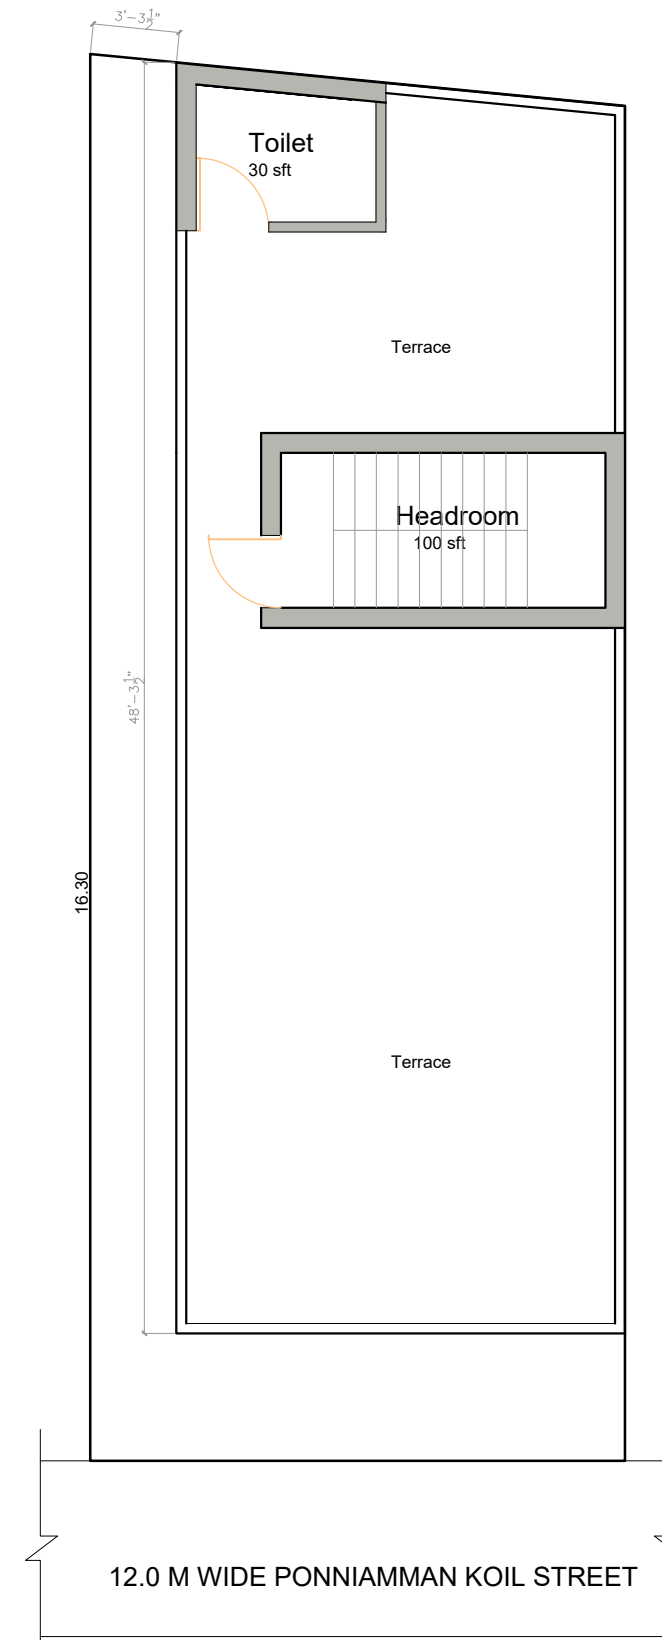

TERRACE FLOOR PLAN
725.00 SQ.FT



Bricknbolt Clayworks, 16/2 ,2nd Floor, Sobha Alexander Plaza, Commissariat Rd, Ashok Nagar, Bengaluru, Karnataka 560025	NOTES: -All dimensions are in feet and inches. -Drawings to be read & not measured. <u>Details will supercede all drawings.</u>	Project Commercial shop for Mr.Anand Drawn by: Chaitra Updated by: Asrar	Project No.	Drg. No.	Date
			CRN 145272	-	24/08/2022
Drawing Title			Scale		
Ground floor Plan			NTS		