

NOTES:

- Opening schedule may change according to the structural design.
- The layout of columns and beams may change according to the structural design.
- Number of steps may change according to the plinth and parking height desired.
- Thickness of walls is only proposed. It may have to change based on the structural design to avoid column/beam projections.
- The Contractor and the Consultant shall bear no responsibility whatsoever where any drawings provided by it/them in relation to the project / Said Works, does not comply with any applicable laws including the bye-laws of the building/society where such project is situated. Further, it is clarified that it shall be the responsibility of the Owner to ensure any and all compliance of the drawings provided by the Contractor/Consultant.

REV.


03

AREA STATEMENT

BUILT UP - 727 Sqft
 PARKING - 165 Sqft
 UTILITY - 46 Sqft

LEGENDS

ARCHITECT
M N BHUVAN

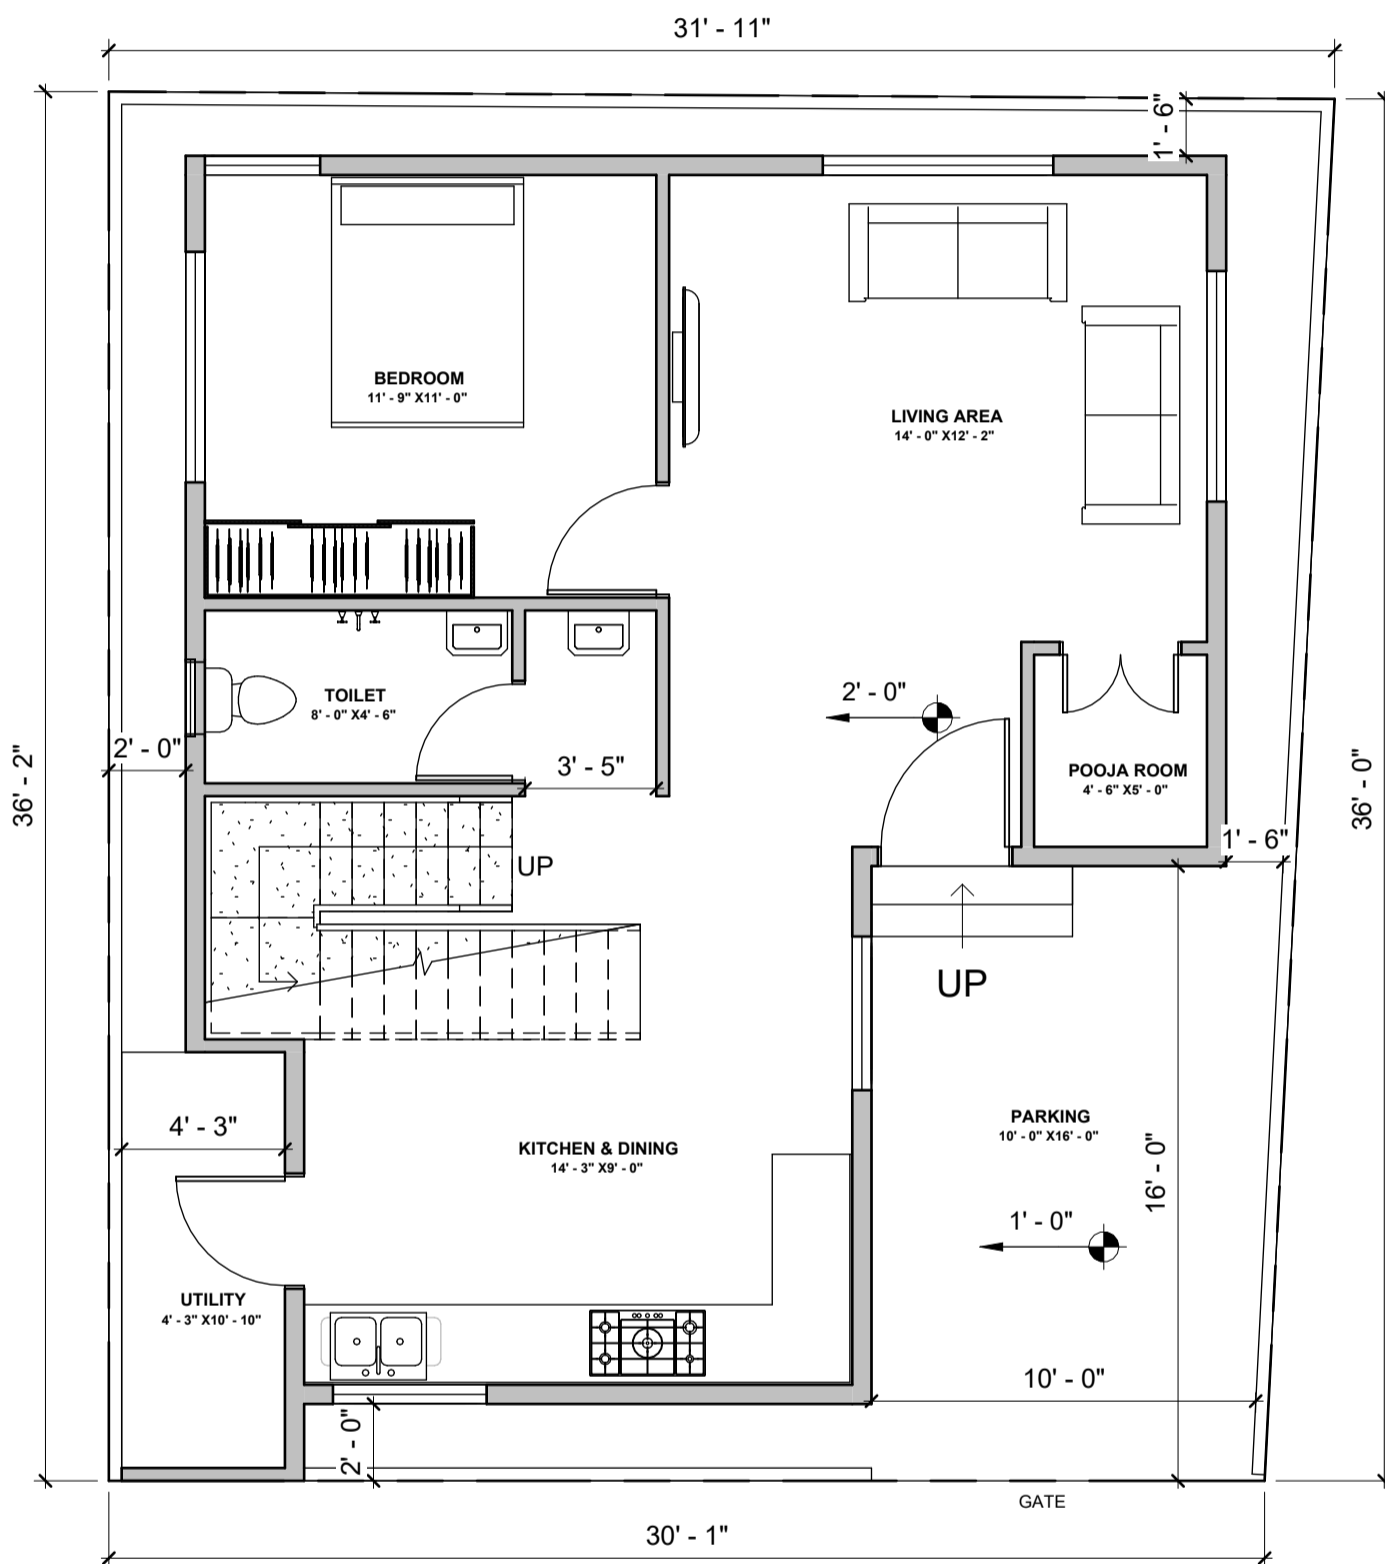

NOTE:-
 FLOOR HT.-10'0"
 NO OF STEPS-19 NO'S
 RISER HT. - 6.3"
 EXT WALL - 6"
 INT WALL - 4"

Brick & Bolt

ClayWorks CBD, Shoba Alexander Plaza, Ashok Nagar, Bengaluru, Karnataka 560025

Project

Residence For Mr. THIRUMALESHA


CRN
155957


Drg. No.
-

Date
04/10/22

Drawing Title
GROUND FLOOR PLAN

Scale
1 : 60

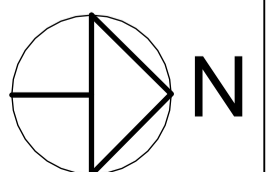

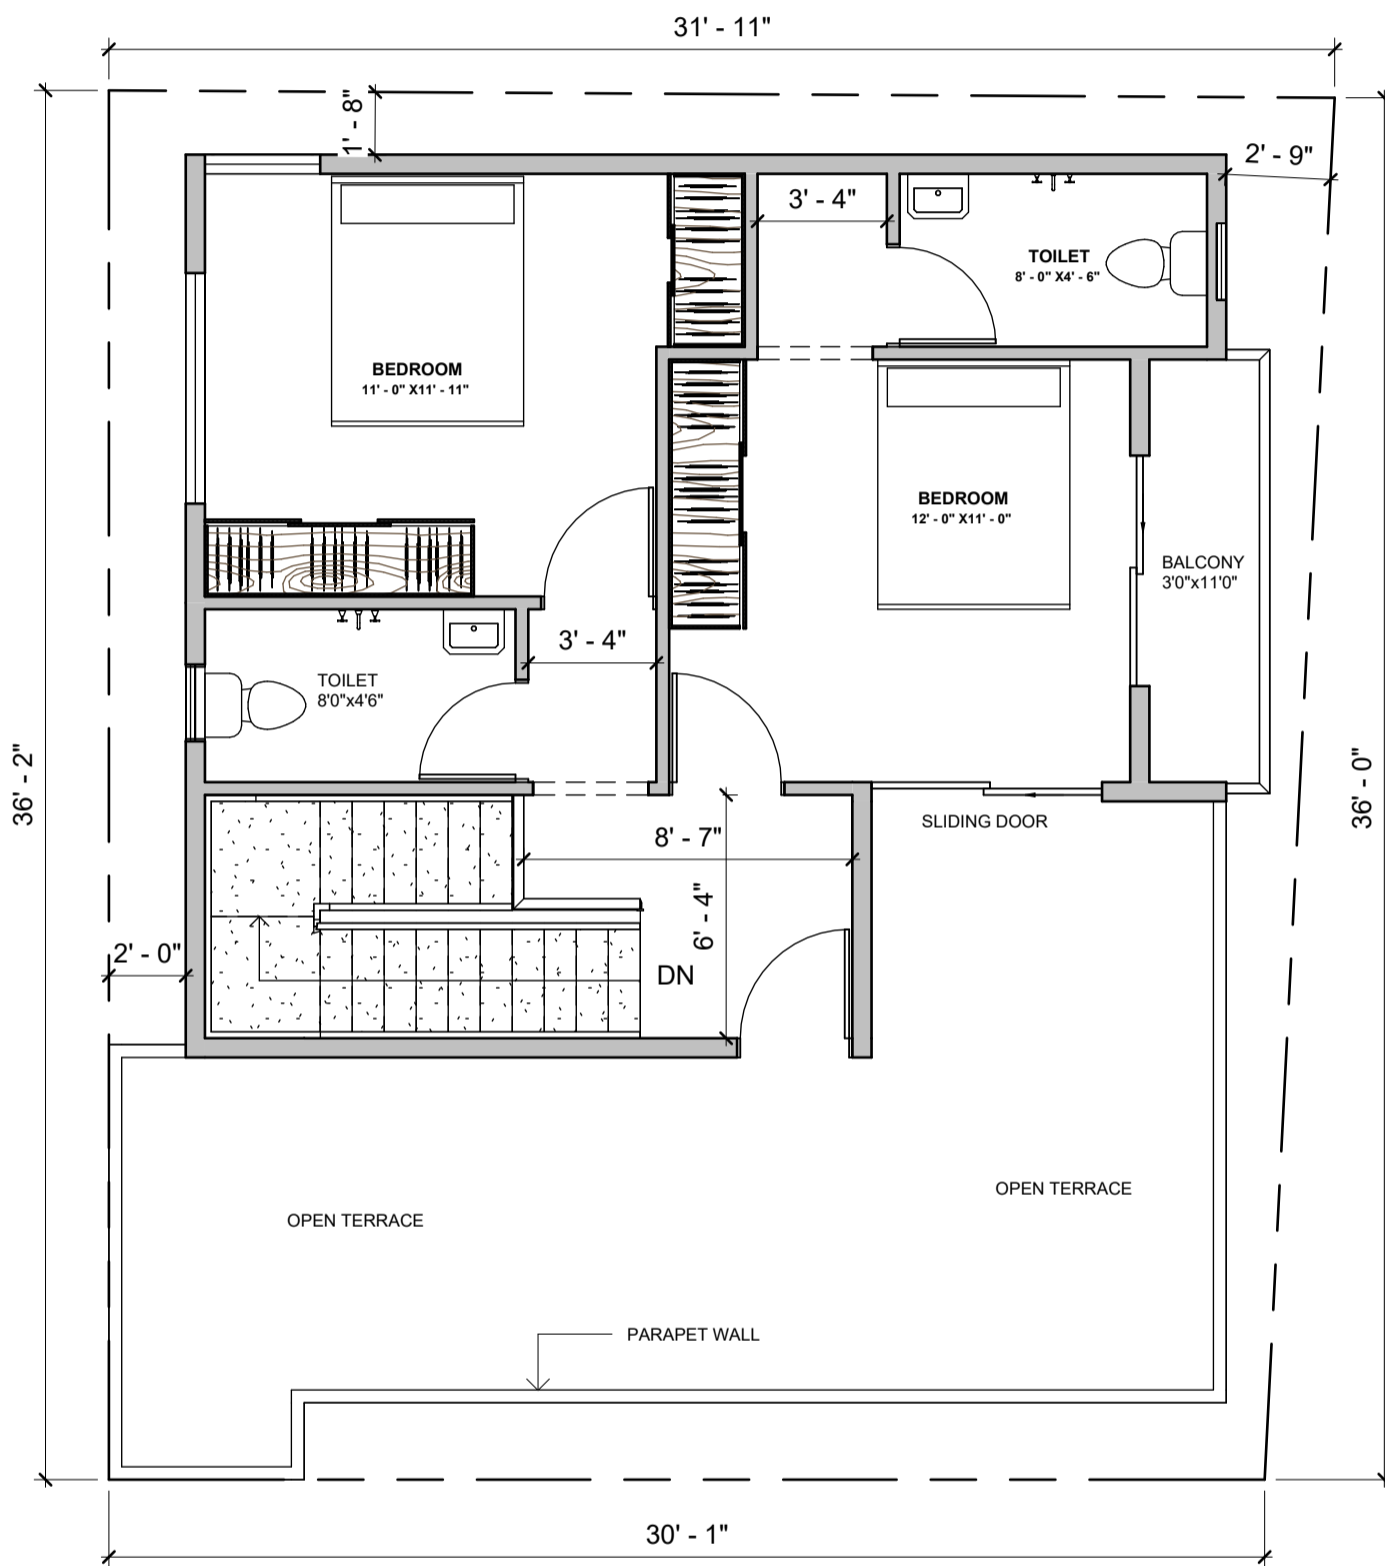

NOTES:

- Opening schedule may change according to the structural design.
- The layout of columns and beams may change according to the structural design.
- Number of steps may change according to the plinth and parking height desired.
- Thickness of walls is only proposed. It may have to change based on the structural design to avoid column/beam projections.
- The Contractor and the Consultant shall bear no responsibility whatsoever where any drawings provided by it/them in relation to the project / Said Works, does not comply with any applicable laws including the bye-laws of the building/society where such project is situated. Further, it is clarified that it shall be the responsibility of the Owner to ensure any and all compliance of the drawings provided by the Contractor/Consultant.

REV.

03

AREA STATEMENT

BUILT UP - 552 Sqft
BALCONY - 36 Sqft

LEGENDS

ARCHITECT

M N BHUVAN

Brick & Bolt

ClayWorks CBD, Shoba Alexander Plaza, Ashok Nagar, Bengaluru, Karnataka 560025

Project

Residence For Mr. THIRUMALESHA

CRN
155957

Drg. No.
A103

Date
04/10/22

Drawing Title
First floor plan

Scale
1 : 60

