

Schedule of Doors

Name	Dimensions Width x Height	Sill	Lintel	Quantity
D1	3'6" X 7'0"	FFL	7'0"	1
D2	3'0" X 7'0"	FFL	7'0"	1
D3	2'6" X 7'0"	FFL	7'0"	1

Schedule of Windows

Name	Dimensions Width x Height	Sill	Lintel	Quantity
W1	5'0" X 4'0"	3'0"	7'0"	2
W2	6'0" X 5'6"	1'6"	7'0"	1
W3	3'0" X 4'0"	3'0"	7'0"	2
W4	2'0" X 5'0"	2'0"	7'0"	1
SW1	4'0" X 5'0"	6'0"	11'0"	1
KW1	4'0" X 3'0"	4'0"	7'0"	1

Schedule of Ventilator

Name	Dimensions Width x Height	Sill	Lintel	Quantity
V1	2'0" X 2'0"	5'0"	7'0"	1

NOTES:

- Opening schedule may change according to the structural design.
- The layout of columns and beams may change according to the structural design.
- Number of steps may change according to the plinth and parking height desired.
- Thickness of walls is only proposed. It may have to change based on the structural design to avoid column/beam projections.
- The Contractor and the Consultant shall bear no responsibility whatsoever where any drawings provided by it/them in relation to the project / Said Works, does not comply with any applicable laws including the bye-laws of the building/society where such project is situated. Further, it is clarified that it shall be the responsibility of the Owner to ensure any and all compliance of the drawings provided by the Contractor/Consultant.

REV.

V3 c

AREA STATEMENT

BUILT UP - 729 Sqft
 PARKING - 270 Sqft

LEGENDS

FLOOR HT - 11'0"
 NO OF STEPS - 21
 RISER HT - 6.3"
 PLINTH HT - 2'0"
 EXT WALL - 6" BLOCK
 INT WALL 4" BLOCK

ARCHITECT

Ar. M N Bhuvan

Brick & Bolt

Clayworks, 16/2 .2nd Floor,
 Sobha Alexander Plaza,
 Commissariat Rd,
 Ashok Nagar,
 Bengaluru, Karnataka 560025

Project

**Residence for
 Mrs. Ashwini**

CRN
 160569

Drg. No.
 A101


Date
 14/11/2022

Drawing Title
 GROUND FLOOR PLAN

Scale
 1 : 50

NORTH



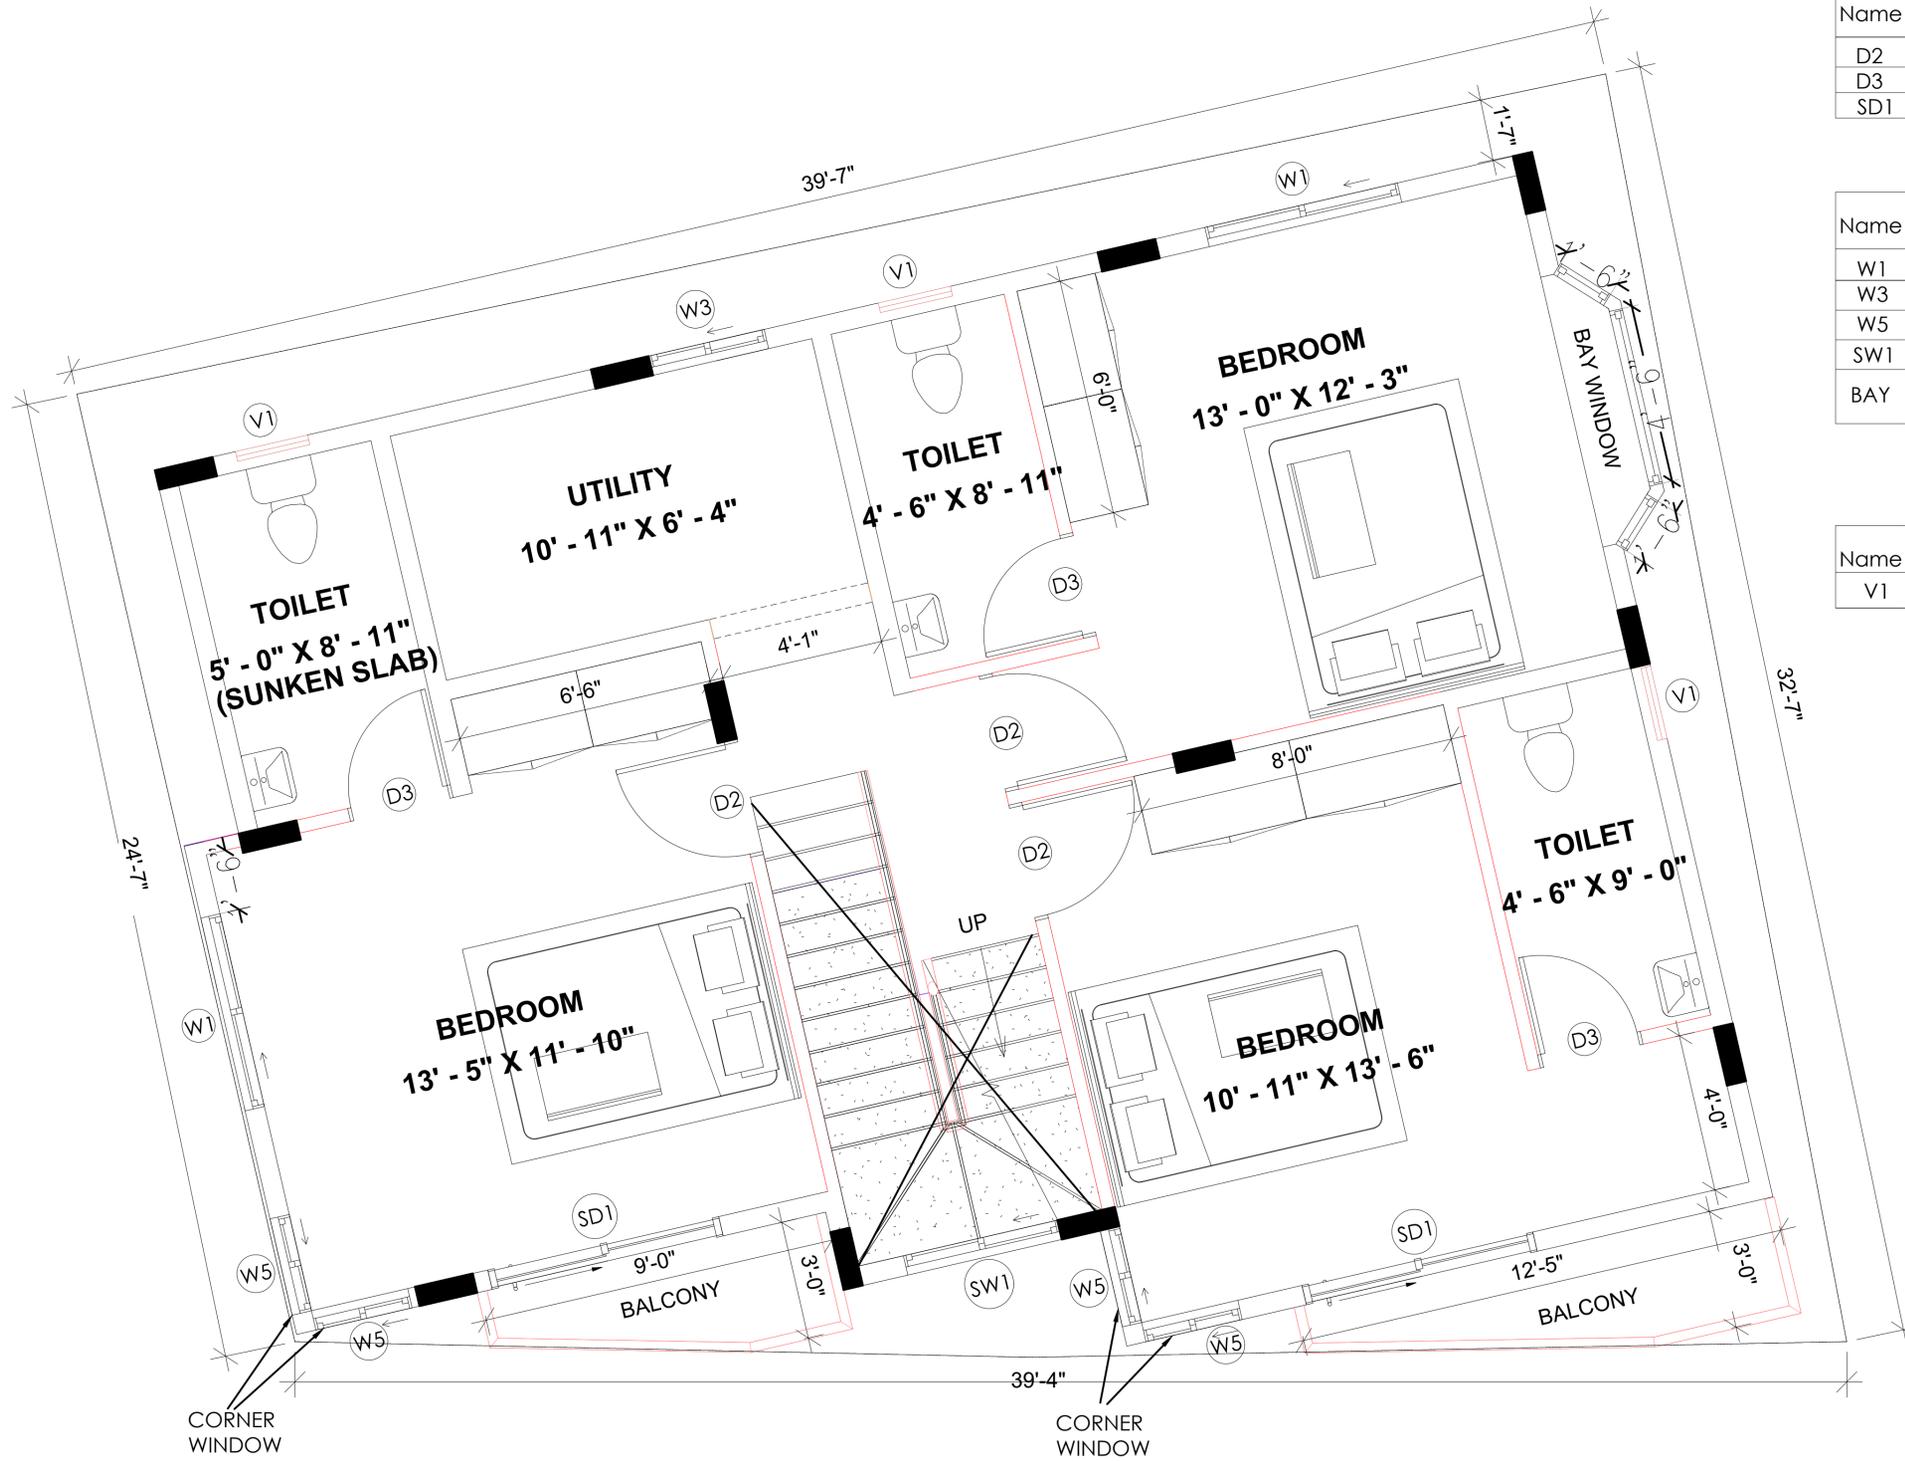

Schedule of Doors

Name	Dimensions Width x Height	Sill	Lintel	Quantity
D2	3'0" X 7'0"	FFL	7'0"	3
D3	2'6" X 7'0"	FFL	7'0"	3
SD1	6'0" X 7'0"	FFL	7'0"	2

Schedule of Windows

Name	Dimensions Width x Height	Sill	Lintel	Quantity
W1	5'0" X 4'0"	3'0"	7'0"	2
W3	3'0" X 4'0"	3'0"	7'0"	2
W5	2'6" X 4'0"	3'0"	7'0"	4
SW1	4'0" X 7'0"	5'6"	12'6"	1
BAY	5' HEIGHT (Refer drawing for width)	2'0"	7'0"	1

Schedule of Ventilator

Name	Dimensions Width x Height	Sill	Lintel	Quantity
V1	2'0" X 2'0"	5'0"	7'0"	3

NOTES:

- Opening schedule may change according to the structural design.
- The layout of columns and beams may change according to the structural design.
- Number of steps may change according to the plinth and parking height desired.
- Thickness of walls is only proposed. It may have to change based on the structural design to avoid column/beam projections.
- The Contractor and the Consultant shall bear no responsibility whatsoever where any drawings provided by it/them in relation to the project / Said Works, does not comply with any applicable laws including the bye-laws of the building/society where such project is situated. Further, it is clarified that it shall be the responsibility of the Owner to ensure any and all compliance of the drawings provided by the Contractor/Consultant.

REV.

V3 c

AREA STATEMENT

BUILT UP - 923 Sqft
BALCONY - 51 Sqft

LEGENDS

FLOOR HT - 11'0"
NO OF STEPS - 21
RISER HT - 6.3"
PLINTH HT - 2'0"
EXT WALL - 6" BLOCK
INT WALL 4" BLOCK

ARCHITECT

Ar. M N Bhuvan

Brick & Bolt

Clayworks, 16/2, 2nd Floor,
Sobha Alexander Plaza,
Commissariat Rd,
Ashok Nagar,
Bengaluru, Karnataka 560025

Project

**Residence for
Mrs. Ashwini**

CRN
160569

Drg. No.
A102


Date
14/11/2022

Drawing Title
FIRST FLOOR PLAN

Scale
1 : 50

NORTH



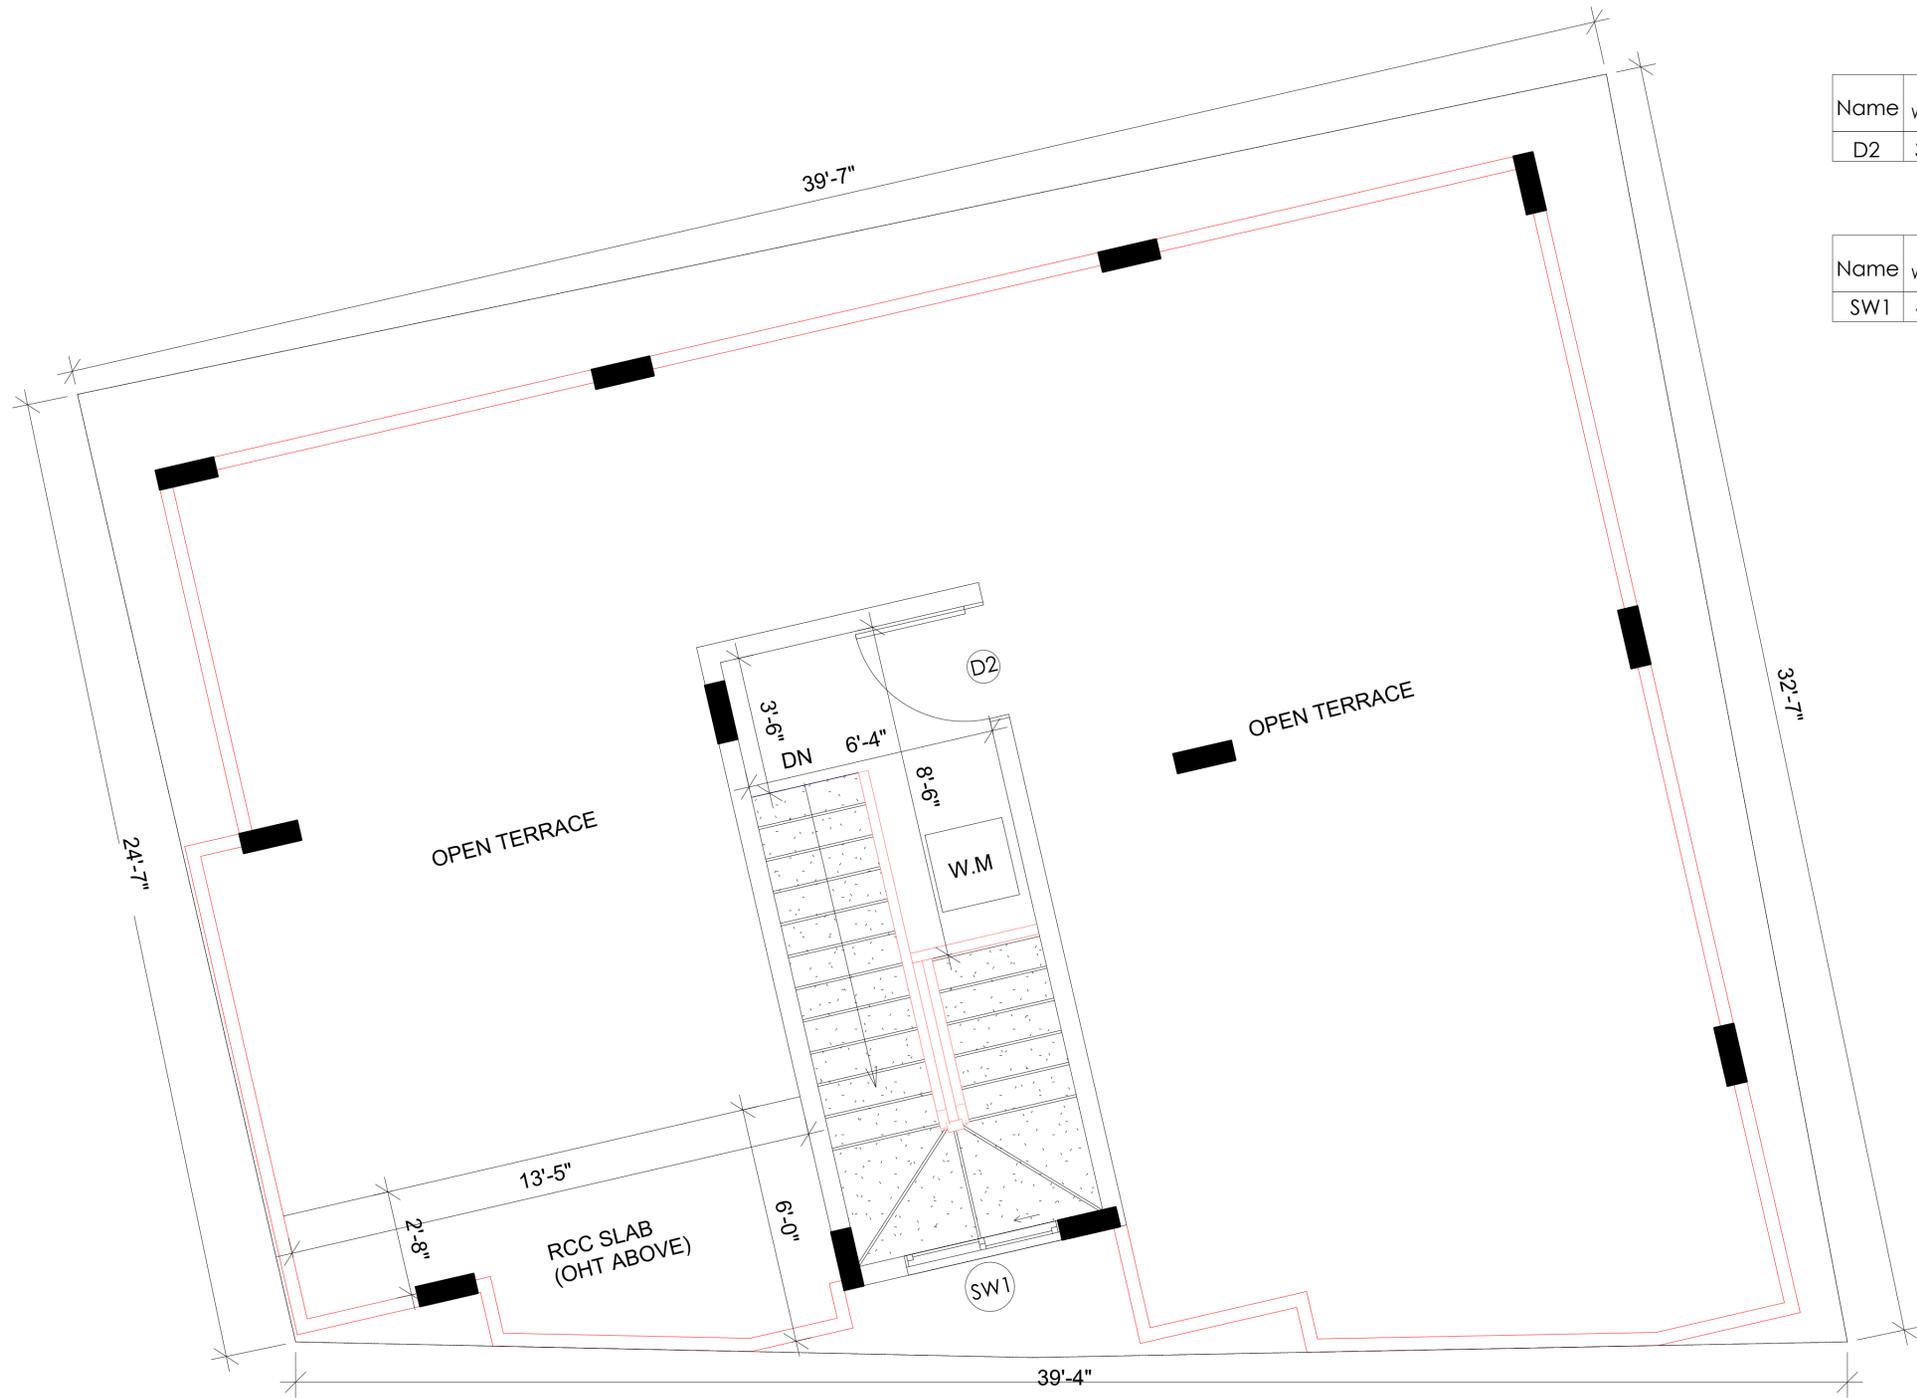

Schedule of Doors

Name	Dimensions Width x Height	Sill	Lintel	Quantity
D2	3'0" X 7'0"	FFL	7'0"	1

Schedule of Windows

Name	Dimensions Width x Height	Sill	Lintel	Quantity
SW1	4'0" X 7'0"	5'6"	12'6"	1

NOTES:

- Opening schedule may change according to the structural design.
- The layout of columns and beams may change according to the structural design.
- Number of steps may change according to the plinth and parking height desired.
- Thickness of walls is only proposed. It may have to change based on the structural design to avoid column/beam projections.
- The Contractor and the Consultant shall bear no responsibility whatsoever where any drawings provided by it/them in relation to the project / Said Works, does not comply with any applicable laws including the bye-laws of the building/society where such project is situated. Further, it is clarified that it shall be the responsibility of the Owner to ensure any and all compliance of the drawings provided by the Contractor/Consultant.

REV.

V3 c

AREA STATEMENT

BUILT UP - 122 Sqft
RCC SLAB - 63 Sqft

LEGENDS

FLOOR HT - 11'0"
NO OF STEPS - 21
RISER HT - 6.3"
PLINTH HT - 2'0"
EXT WALL - 6" BLOCK
INT WALL 4" BLOCK

ARCHITECT

Ar. M N Bhuvan

Brick & Bolt

Clayworks, 16/2, 2nd Floor,
Sobha Alexander Plaza,
Commissariat Rd,
Ashok Nagar,
Bengaluru, Karnataka 560025

Project

**Residence for
Mrs. Ashwini**

CRN
160569

Drg. No.
A103

Date
14/11/2022

Drawing Title
TERRACE FLOOR PLAN

Scale
1 : 50

NORTH

