

NOTES:

- Opening schedule may change according to the structural design.
- The layout of columns and beams may change according to the structural design.
- Number of steps may change according to the plinth and parking height desired.
- Thickness of walls is only proposed. It may have to change based on the structural design to avoid column/beam projections.
- The Contractor and the Consultant shall bear no responsibility whatsoever where any drawings provided by it/them in relation to the project / Said Works, does not comply with any applicable laws including the bye-laws of the building/society where such project is situated. Further, it is clarified that it shall be the responsibility of the Owner to ensure any and all compliance of the drawings provided by the Contractor/Consultant.

REV.
CONCEPT - R0

AREA STATEMENT

Name	Area
ROAD LEVEL	
Area	1800.00 ft ²
	1800.00 ft ²
PARKING LEVEL	
Area	339.00 ft ²
	339.00 ft ²
GROUND FLOOR LEVEL	
CUTOUT	60.75 ft ²
VERANDAH	233.00 ft ²
Area	779.25 ft ²
	1073.00 ft ²

TOTAL LOFT AREA - 66 SQFT

LEGENDS

LOFTS

ALL WASHROOM STEP UP

ARCHITECT
AR.V.ROHIT

Door Schedule

Mark	Width	Height
GROUND FLOOR LEVEL		
D1	2' - 6"	7' - 0"
D2	3' - 0"	7' - 0"
MD	4' - 0"	7' - 0"
SD	6' - 0"	7' - 0"

Window Schedule

Mark	Width	Height	Count	Area
GROUND FLOOR LEVEL				
V	2' - 0"	2' - 0"	3	12.00 ft ²
KW	4' - 0"	3' - 0"	2	24.00 ft ²
W2	6' - 0"	4' - 0"	2	48.00 ft ²
			7	84.00 ft ²


CEMENT SHELVES

Name	Total Area
GROUND FLOOR LEVEL	
C.SHELF	48.38 ft ²
FIRST FLOOR LEVEL	
C.SHELF	48.38 ft ²
Grand total	96.75 ft ²

NOTE:

- PLINTH HEIGHT IS 4FT
- FFL-FFL - 11FT ; HEADROOM - 10FT
- EXTERNAL WALL - 9" ; INTERNAL - 41/2"
- ARCH SHAPE LINTEL NEEDED FOR THE POOJA ROOM
- ALL WASHROOMS ARE STEP UP

<p>Hive Space, Ground Floor, Ramalayam rd, Laxmi Cyber city, Kondapur, Hyderabad, Telangana 500084</p>	<p>Project</p> <p>Mr.PRAVEEN GOUD</p>	<p>CRN</p> <p>175976</p>	<p>Drg. No.</p> <p>A101</p>	<p>Date</p> <p>11-APR-23</p>	<p>NORTH</p>
		<p>Drawing Title</p> <p>GROUND FLOOR PLAN</p>		<p>Scale</p> <p>1 : 65</p>	

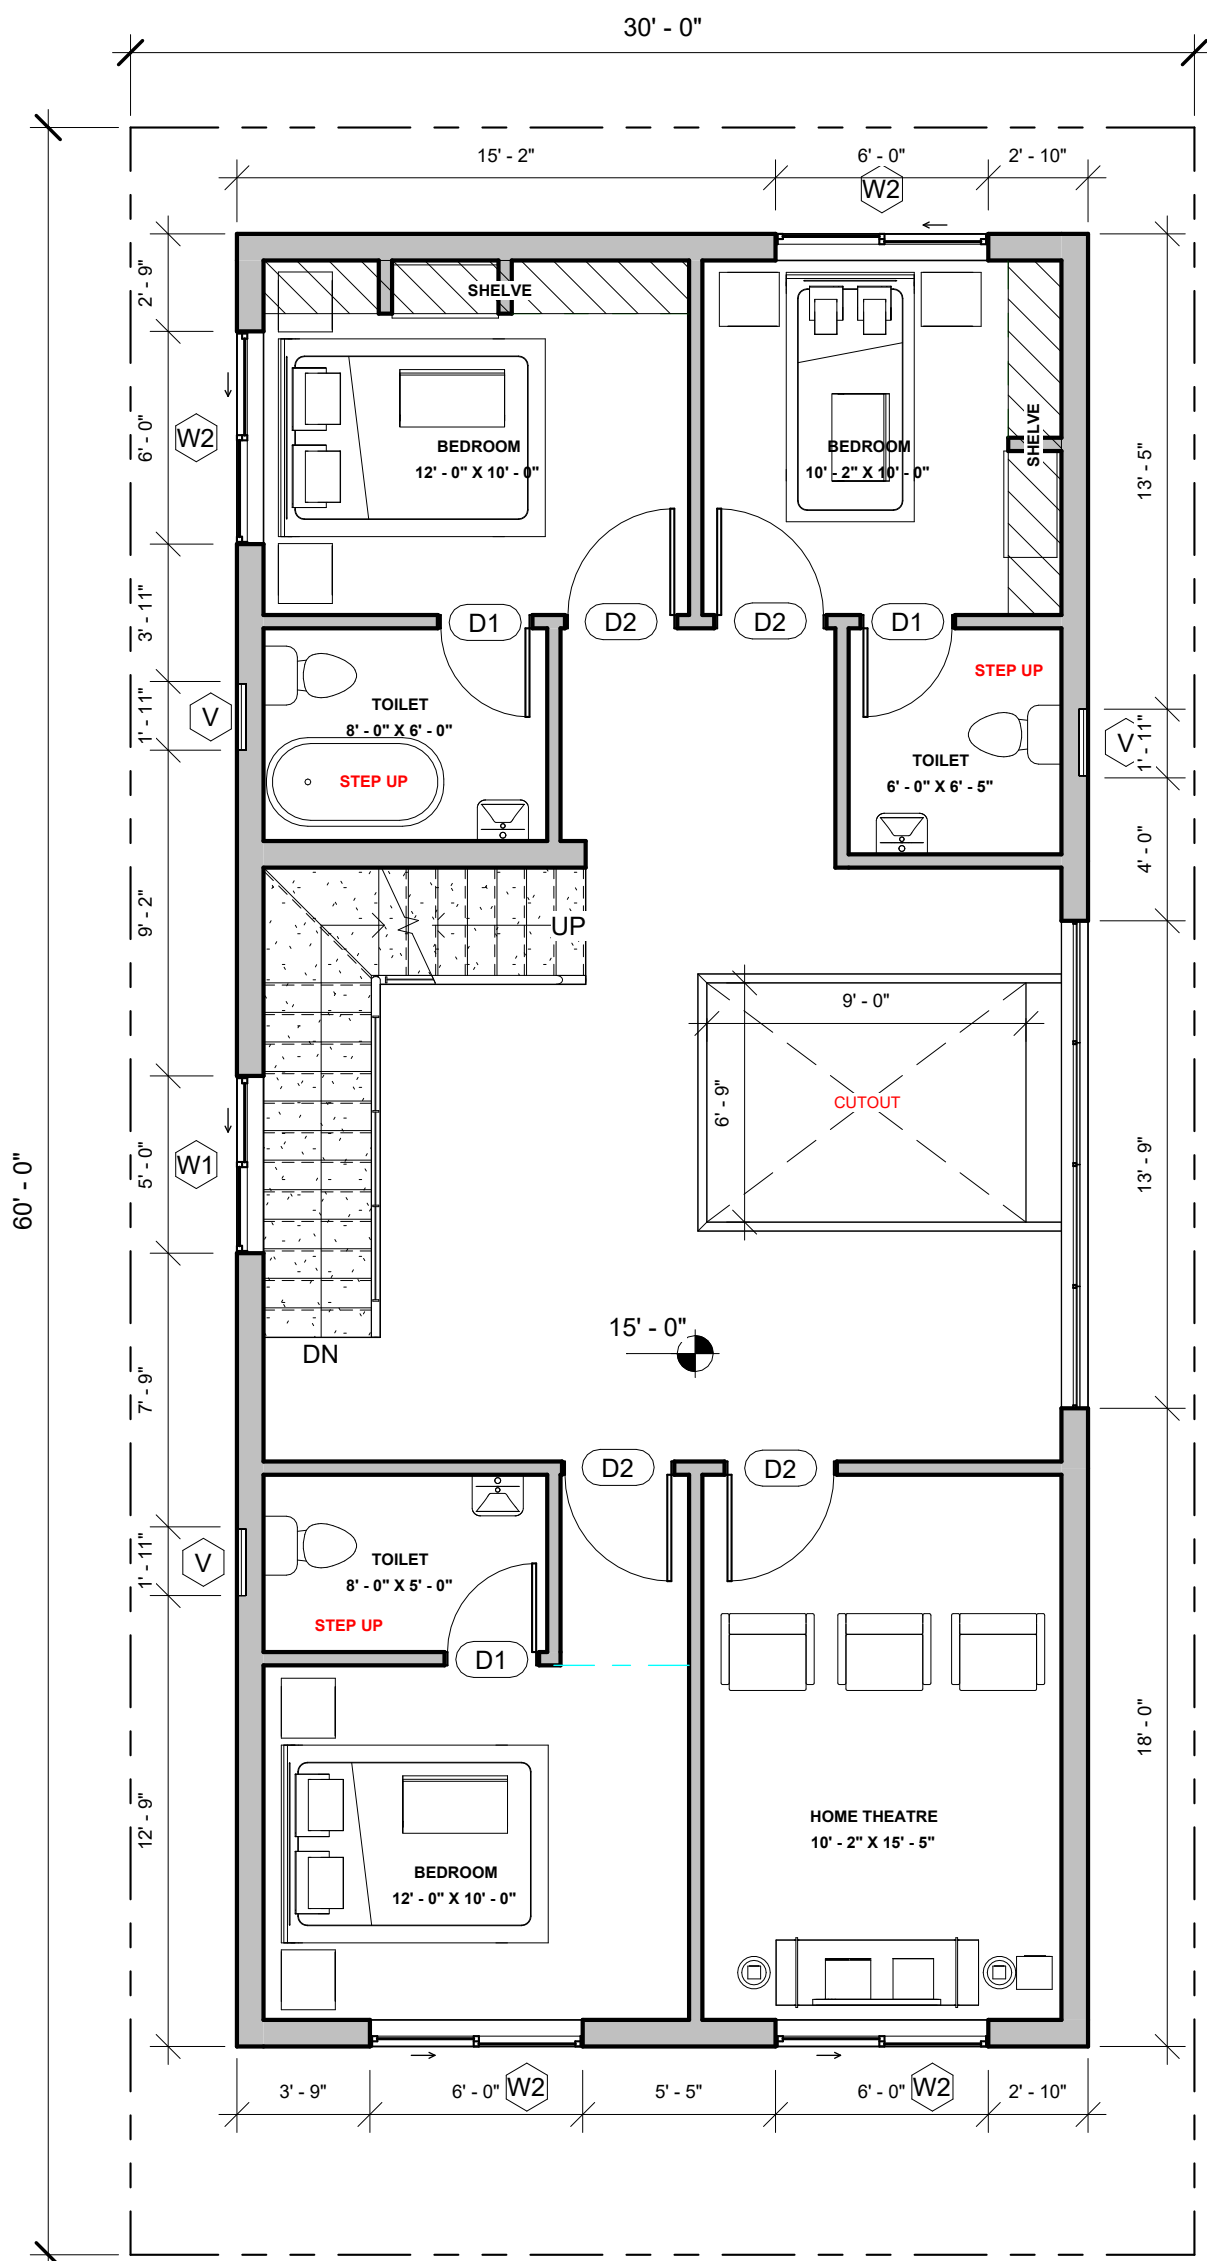

Door Schedule		
Mark	Width	Height
FIRST FLOOR LEVEL		
D1	2' - 6"	7' - 0"
D2	3' - 0"	7' - 0"

Window Schedule				
Mark	Width	Height	Count	Area
FIRST FLOOR LEVEL				
V	2' - 0"	2' - 0"	3	12.00 ft ²
W1	5' - 0"	4' - 0"	1	20.00 ft ²
W2	6' - 0"	4' - 0"	4	96.00 ft ²
			8	128.00 ft ²

NOTES:

- Opening schedule may change according to the structural design.
- The layout of columns and beams may change according to the structural design.
- Number of steps may change according to the plinth and parking height desired.
- Thickness of walls is only proposed. It may have to change based on the structural design to avoid column/beam projections.
- The Contractor and the Consultant shall bear no responsibility whatsoever where any drawings provided by it/them in relation to the project / Said Works, does not comply with any applicable laws including the bye-laws of the building/society where such project is situated. Further, it is clarified that it shall be the responsibility of the Owner to ensure any and all compliance of the drawings provided by the Contractor/Consultant.

REV.

CONCEPT - R0

AREA STATEMENT

Name	Area
FIRST FLOOR LEVEL	
Area	1227.00 ft ²
	1227.00 ft ²

LEGENDS



ALL WASHROOM STEP UP

ARCHITECT

AR.V.ROHIT

Brick & Bolt

Hive Space, Ground Floor,
Ramalayam rd,
Laxmi Cyber city,
Kondapur,
Hyderabad, Telangana 500084

Project

**Mr.PRAVEEN
GOUD**

CRN
175976


Drg. No.
A102

Date
11-APR-23

Drawing Title
FIRST FLOOR PLAN

Scale
1 : 65



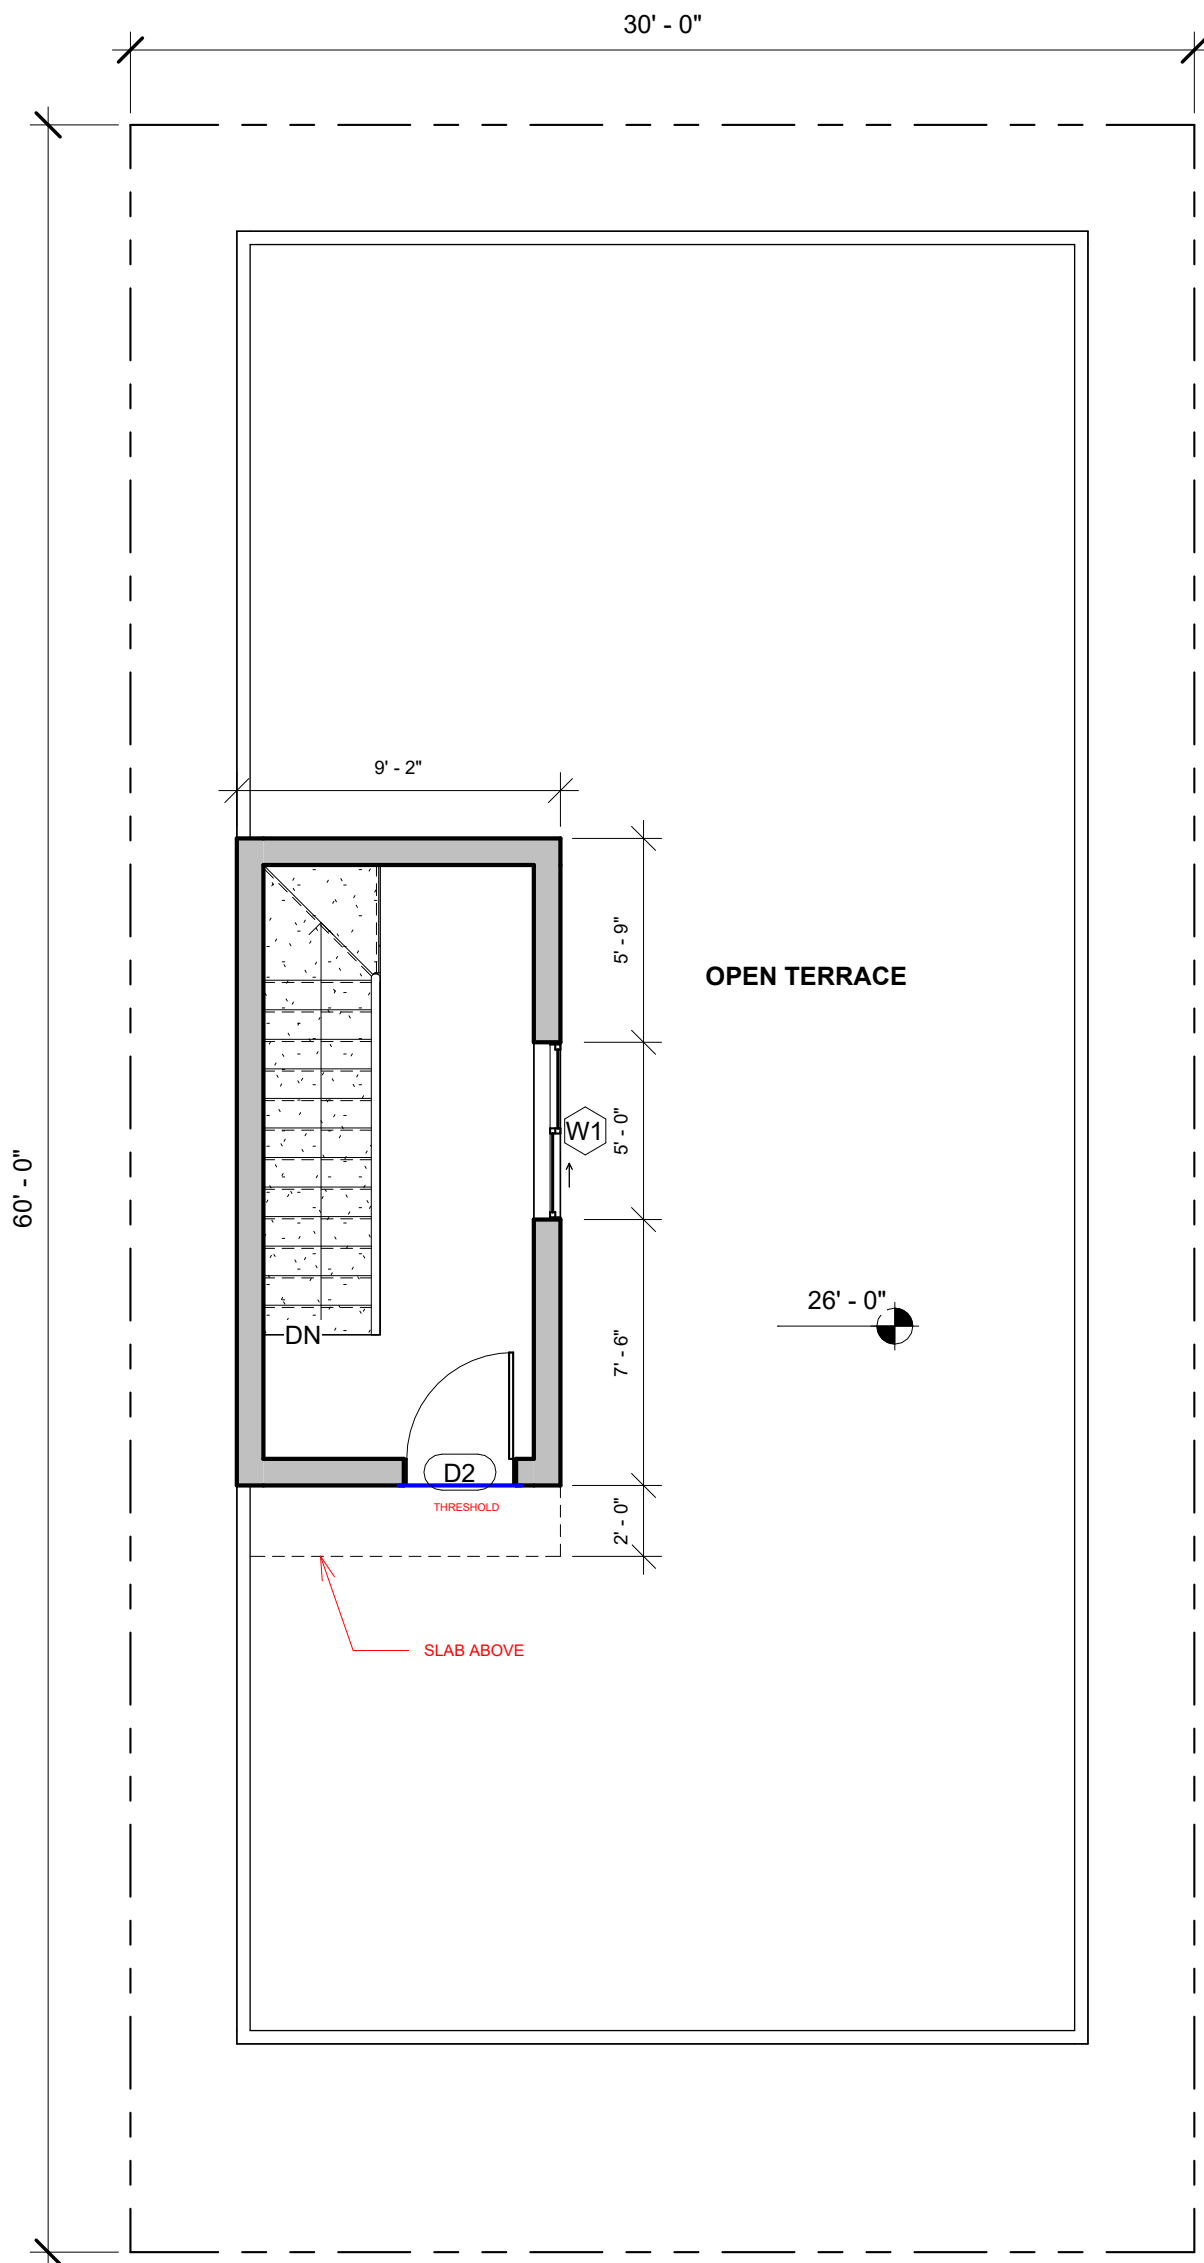

Door Schedule		
Mark	Width	Height
TERRACE FLOOR LEVEL		
D2	3'-0"	7'-0"

Window Schedule				
Mark	Width	Height	Count	Area
TERRACE FLOOR LEVEL				
W1	5'-0"	4'-0"	1	20.00 ft ²
Grand total			16	232.00 ft ²

NOTES:

- Opening schedule may change according to the structural design.
- The layout of columns and beams may change according to the structural design.
- Number of steps may change according to the plinth and parking height desired.
- Thickness of walls is only proposed. It may have to change based on the structural design to avoid column/beam projections.
- The Contractor and the Consultant shall bear no responsibility whatsoever where any drawings provided by it/them in relation to the project / Said Works, does not comply with any applicable laws including the bye-laws of the building/society where such project is situated. Further, it is clarified that it shall be the responsibility of the Owner to ensure any and all compliance of the drawings provided by the Contractor/Consultant.

REV.

CONCEPT - R0

AREA STATEMENT

Name	Area
TERRACE FLOOR LEVEL	
Area	184.78 ft ²
	184.78 ft ²

LEGENDS

ARCHITECT

AR.V.ROHIT

Brick & Bolt

Hive Space, Ground Floor,
Ramalayam rd,
Laxmi Cyber city,
Kondapur,
Hyderabad, Telangana 500084

Project

**Mr.PRAVEEN
GOUD**


CRN
175976

Drg. No.
A103

Date
11-APR-23

Drawing Title
TERRACE FLOOR PLAN

Scale
1 : 65

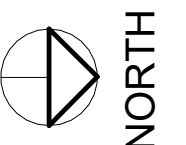



NOTES:

- Opening schedule may change according to the structural design.
- The layout of columns and beams may change according to the structural design.
- Number of steps may change according to the plinth and parking height desired.
- Thickness of walls is only proposed. It may have to change based on the structural design to avoid column/beam projections.
- The Contractor and the Consultant shall bear no responsibility whatsoever where any drawings provided by it/them in relation to the project / Said Works, does not comply with any applicable laws including the bye-laws of the building/society where such project is situated. Further, it is clarified that it shall be the responsibility of the Owner to ensure any and all compliance of the drawings provided by the Contractor/Consultant.

REV.

CONCEPT - R0

AREA STATEMENT

LEGENDS

ARCHITECT

AR.V.ROHIT

Brick & Bolt

Hive Space, Ground Floor,
Ramalayam rd,
Laxmi Cyber city,
Kondapur,
Hyderabad, Telangana 500084

Project

**Mr.PRAVEEN
GOUD**

CRN
175976

Drg. No.
A104

Date
11-APR-23

Drawing Title
VIEW

Scale